


NOTES
 DO NOT SCALE FROM THIS DRAWING.
 CONTRACTOR TO CHECK ALL DIMENSIONS ON SITE.
 ANY DISCREPANCIES TO BE REPORTED TO THE ARCHITECT IMMEDIATELY.
 COPYRIGHT MICA ARCHITECTS LTD ©
 Text

- Proposed
- Proposed - Masonry Wall infill
- ▨ Proposed - Slab infill

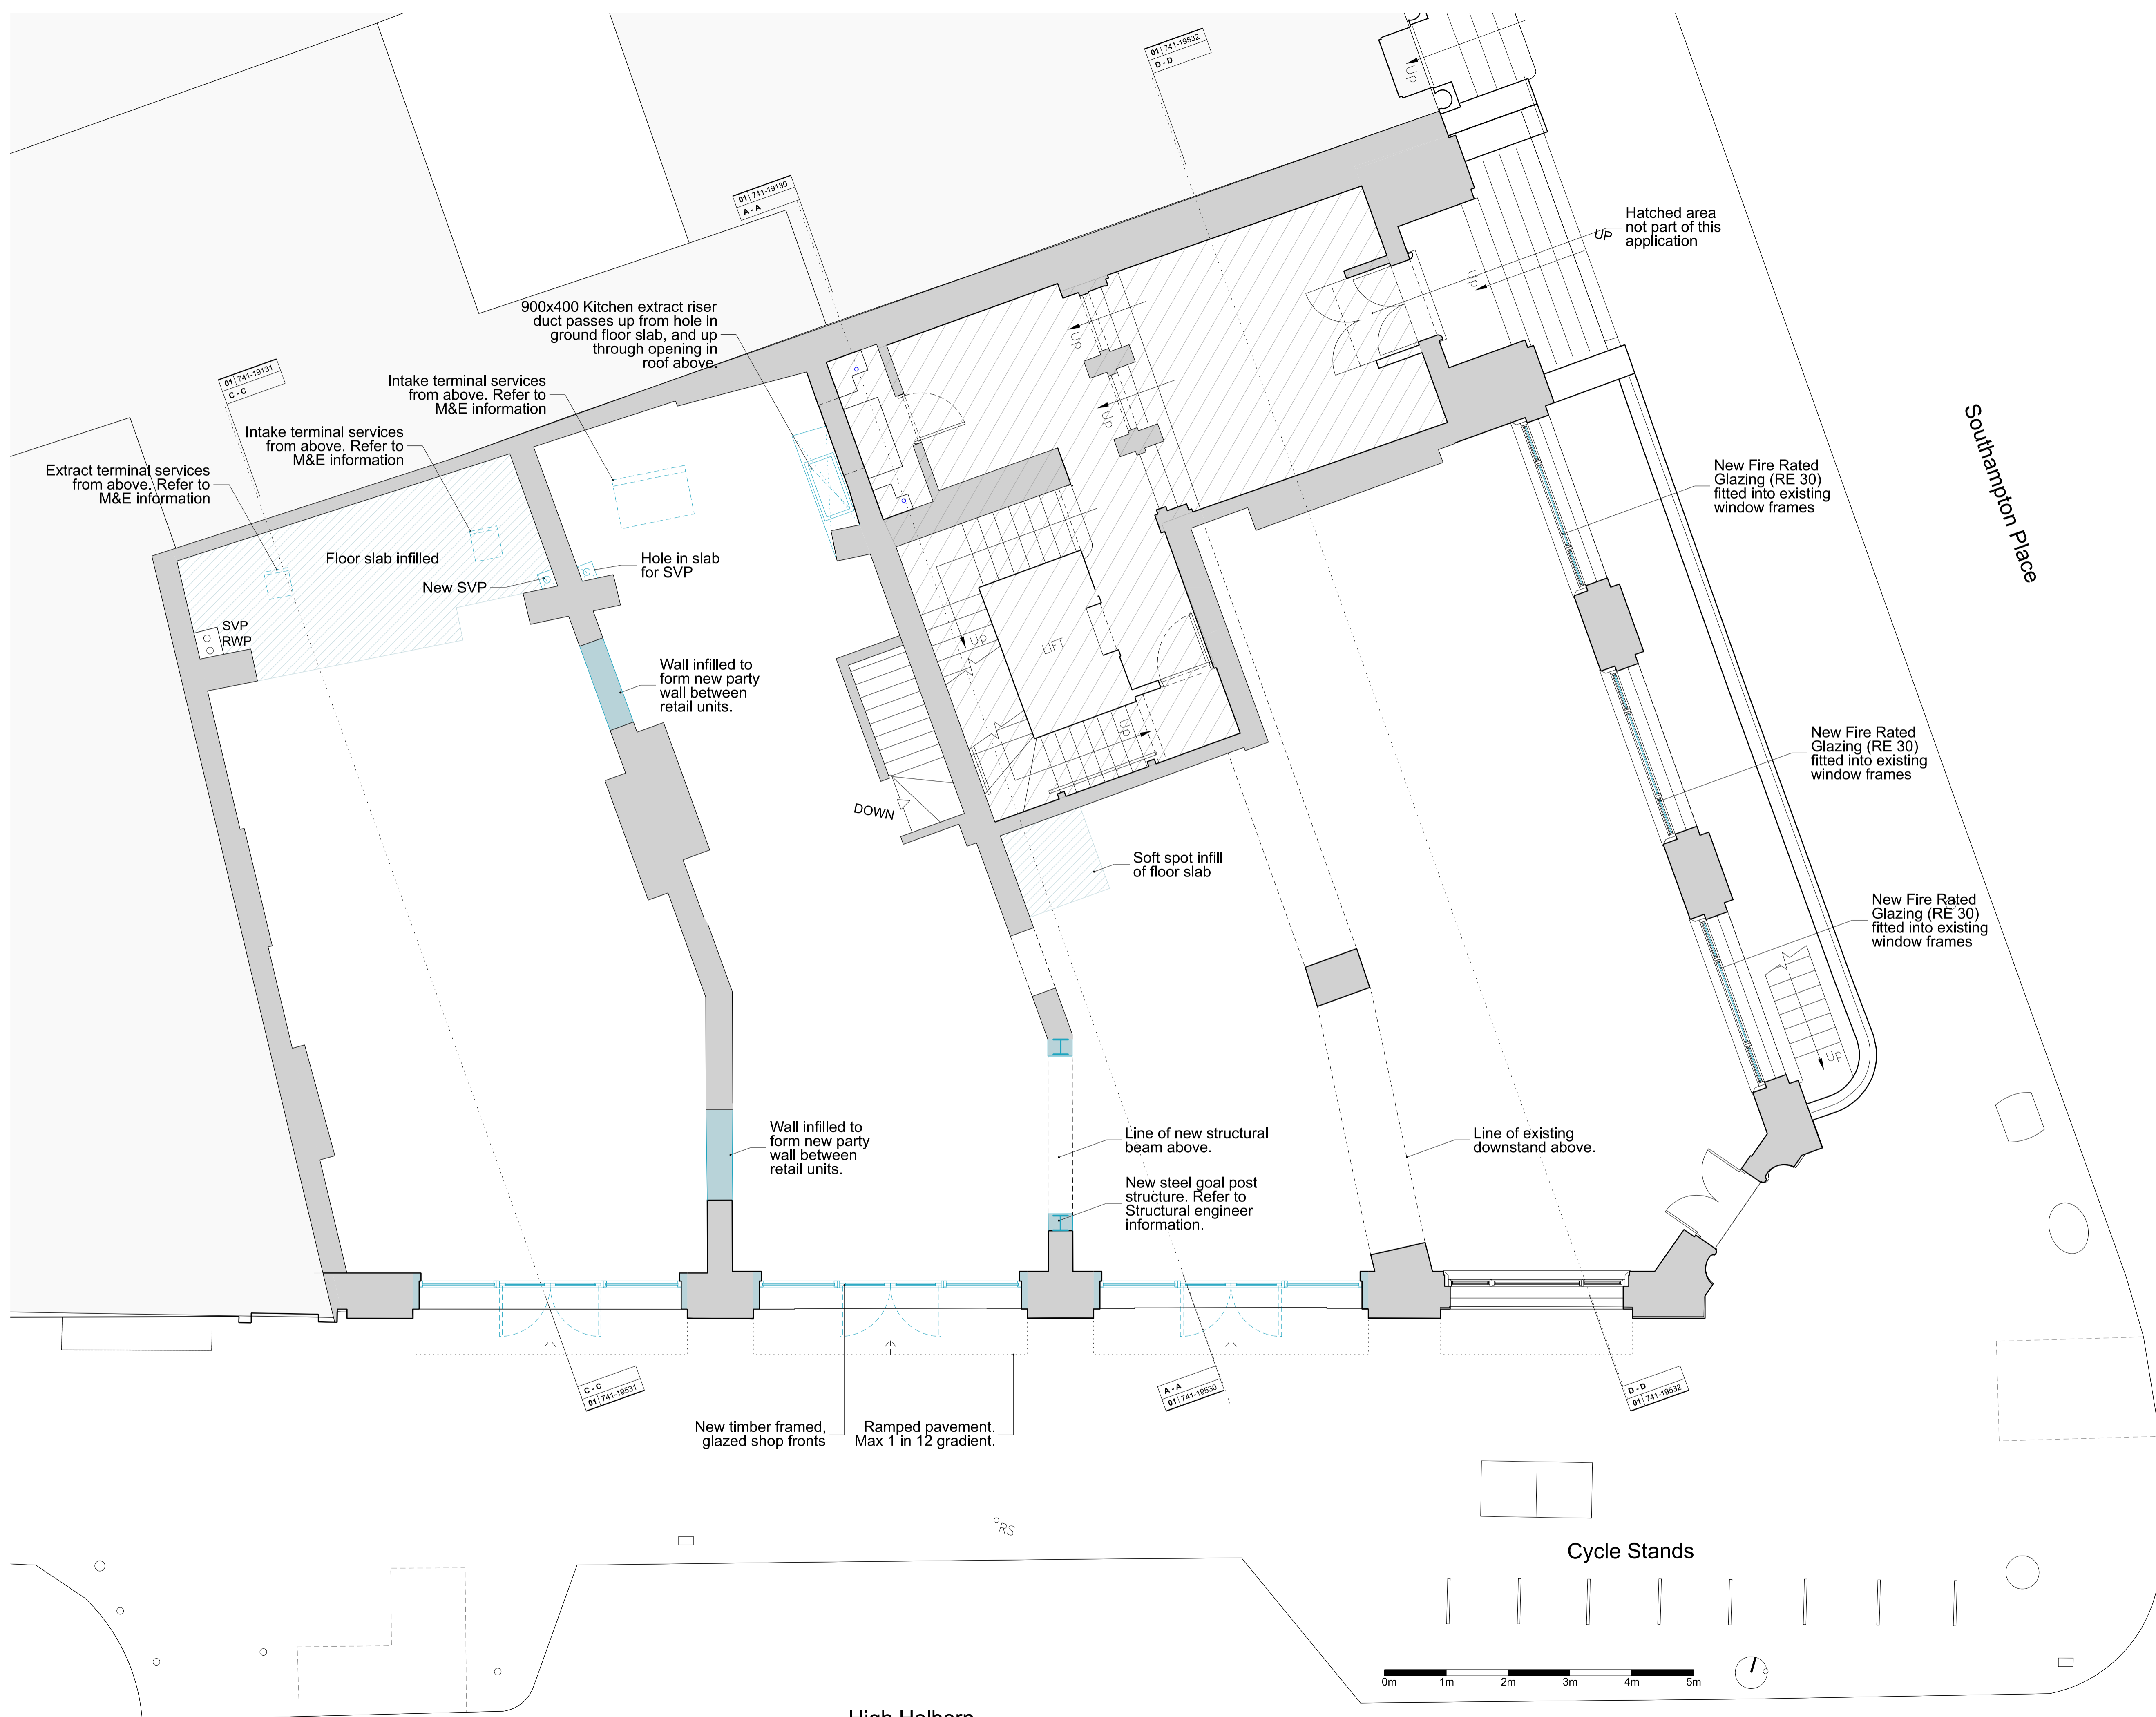

REVISIONS

REV	DATE	DESCRIPTION
PL1	17.30.23	PLANNING ISSUE

KEY PLAN

STATUS
 PLANNING

MICA
 123 Camden High Street London NW1 7JR
 T: 020 7284 1727 F: 020 7267 7626
 info@micaarchitects.com www.micaarchitects.com

JOB
NORFOLK HOUSE RETAIL UNIT
 127-128 High Holborn
 Holborn, London

TITLE
 Proposed
 Ground Floor Plan

DRG # **741-MICA-NH-00-DR-A-19511** REV **PL1**

CHECKED	DRAWN	SCALE	SIZE	REV/DATE
GM	DRM	1:50	A1	17.03.23