


NOTES
 DO NOT SCALE FROM THIS DRAWING.
 CONTRACTOR TO CHECK ALL DIMENSIONS ON SITE.
 ANY DISCREPANCIES TO BE REPORTED TO THE ARCHITECT IMMEDIATELY.
 COPYRIGHT MICA ARCHITECTS LTD ©
 Text

Proposed
 Floor slab infilled

NB. Drawings based on London Quarter CAD Drawings.
 Will require Accurate Survey Information to verify.

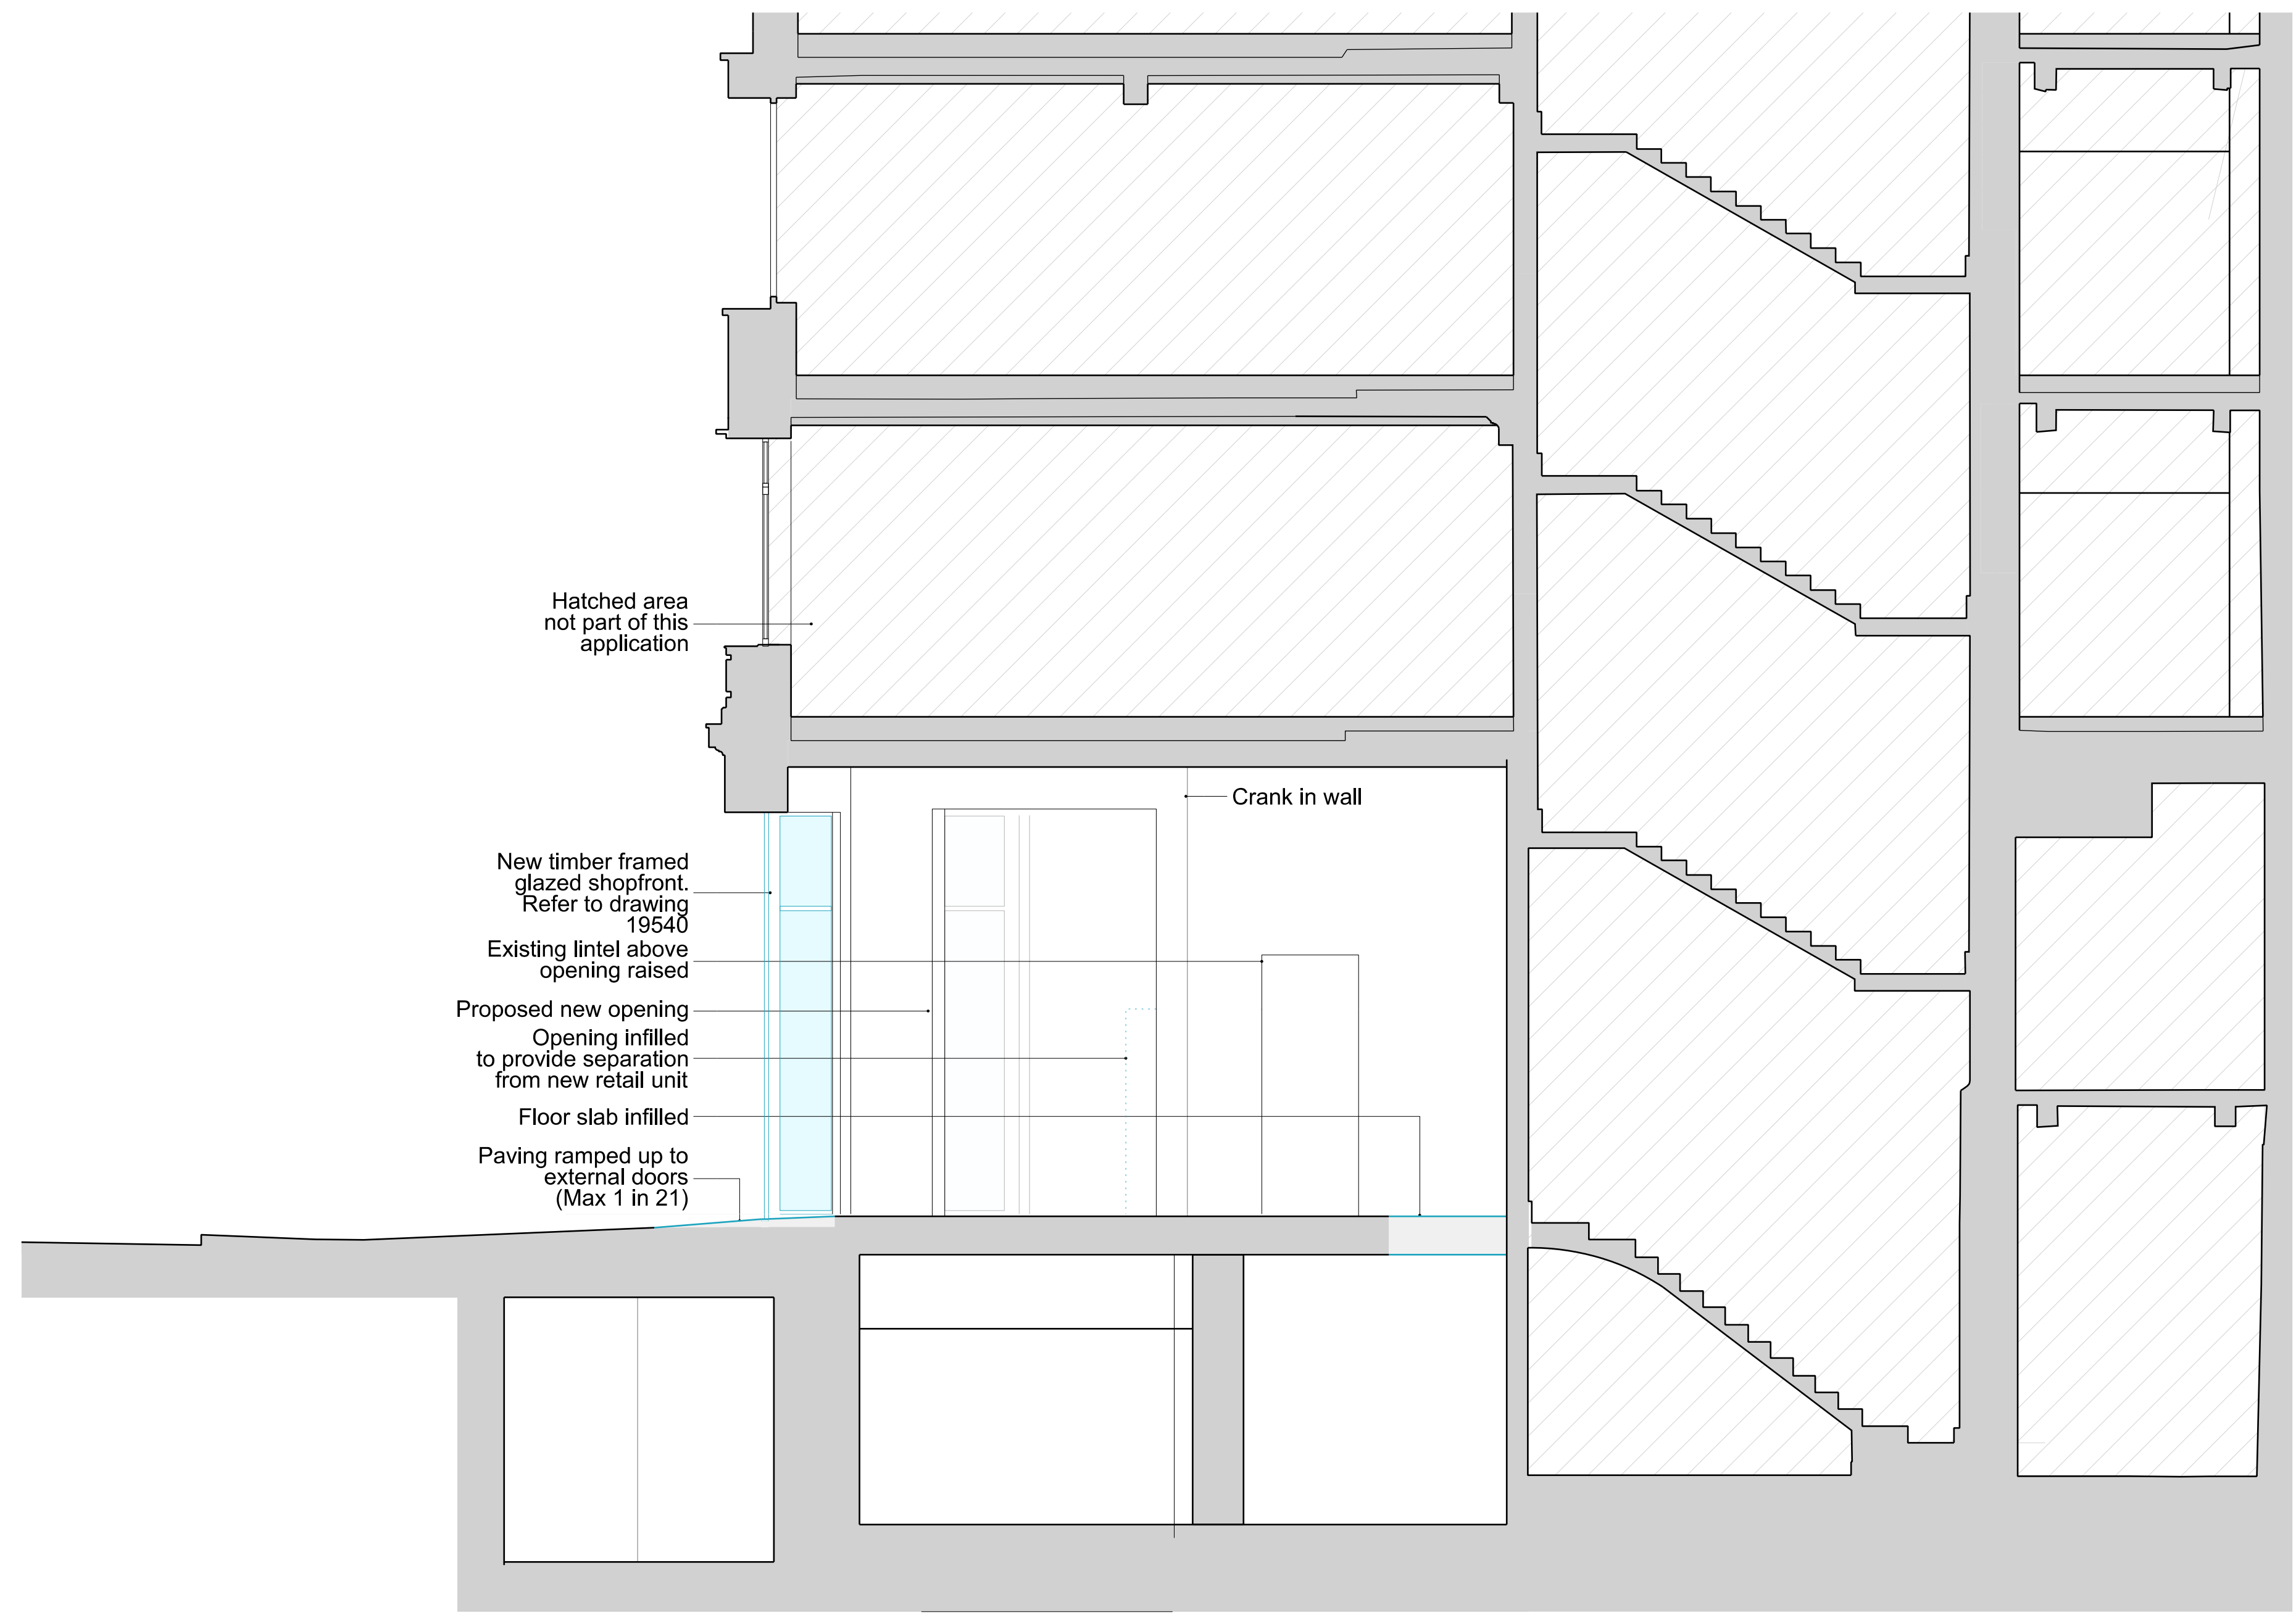

REVISIONS			
REV	DATE	DESCRIPTION	
PL1	17.03.23	PLANNING ISSUE	
P1	05.03.23	DRAFT PLANNING ISSUE	

KEY PLAN

STATUS
 PLANNING

MICA
 123 Camden High Street London NW1 7JR
 T: 020 7284 1727 F: 020 7267 7626
 info@micaarchitects.com www.micaarchitects.com

JOB
NORFOLK HOUSE RETAIL UNIT
 127-128 High Holborn
 Holborn, London

TITLE
 Proposed
 Section AA

DRG # **741-MICA-NH-AA-DR-A-19530** REV/ **PL1**

CHECKED	DRAWN	SCALE	SIZE	REV/DATE
GM	IRM	1:50	A1	17.03.23