


NOTES  
 DO NOT SCALE FROM THIS DRAWING.  
 CONTRACTOR TO CHECK ALL DIMENSIONS ON SITE.  
 ANY DISCREPANCIES TO BE REPORTED TO THE ARCHITECT IMMEDIATELY.  
 COPYRIGHT MICA ARCHITECTS LTD ©  
 Text

- Proposed
- Proposed floor infill

NB. Drawings based on London Quarter CAD Drawings.  
 Will require Accurate Survey Information to verify.

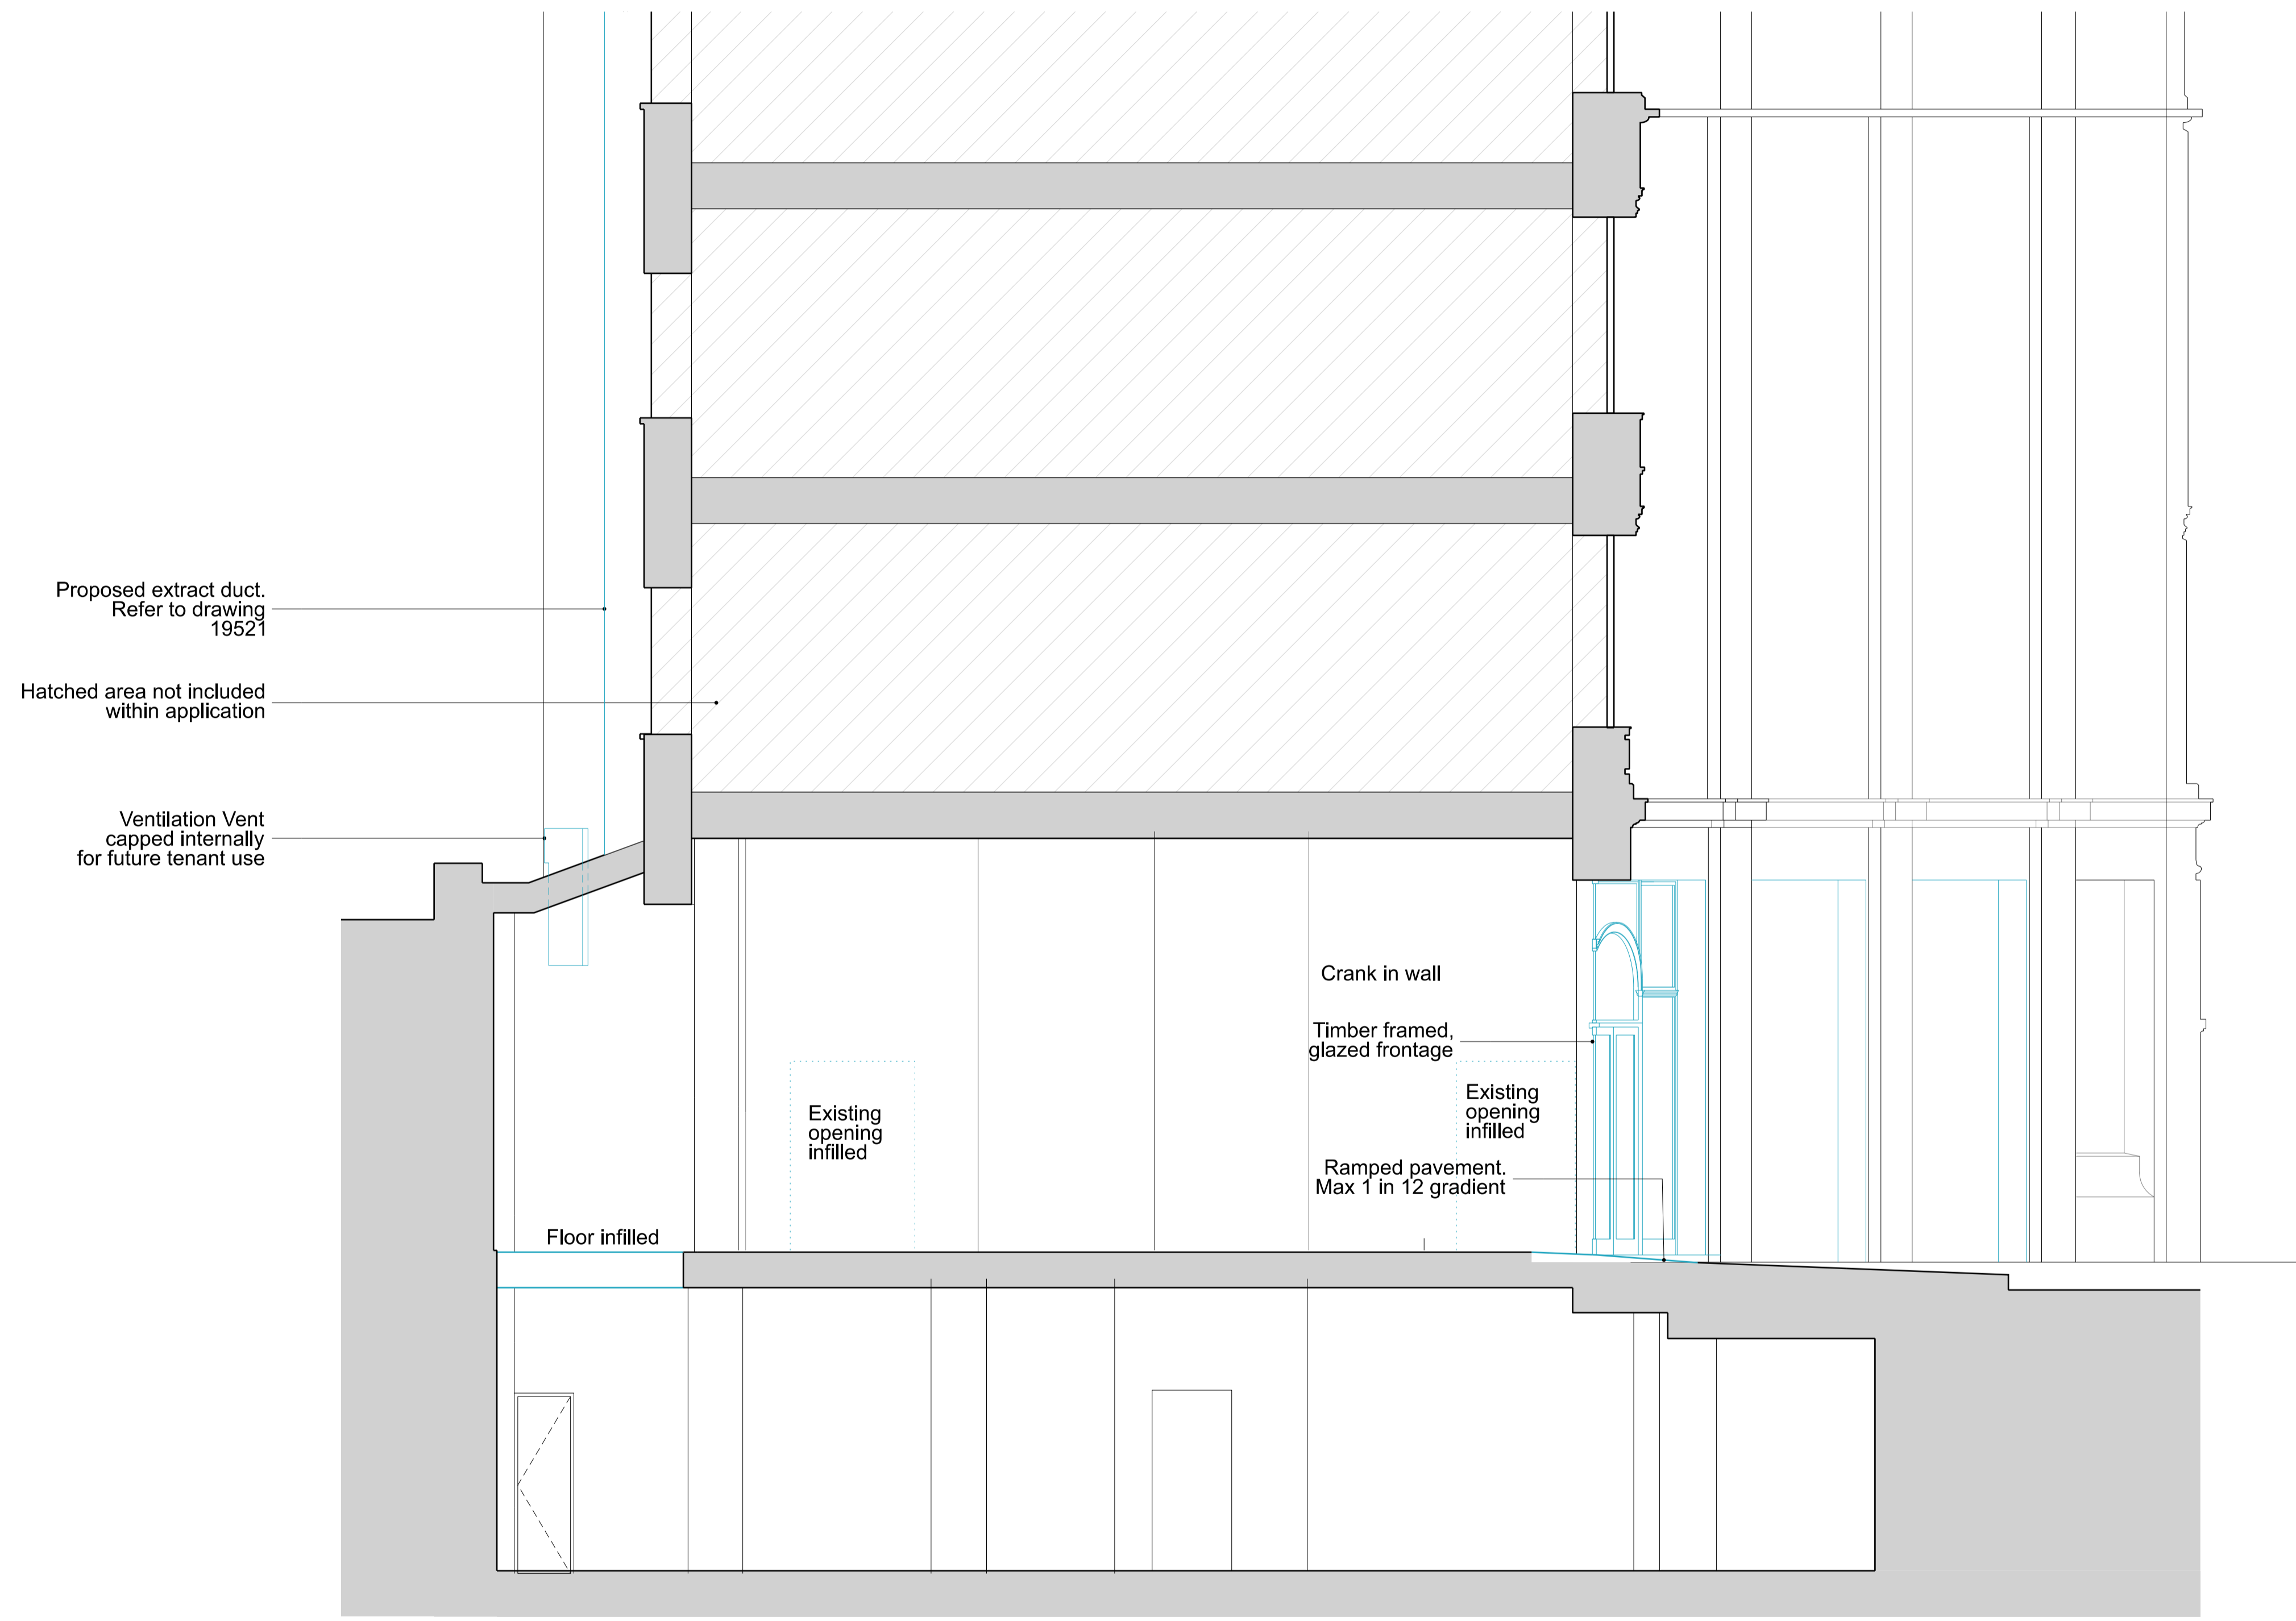

REVISIONS			
REV	DATE	DESCRIPTION	REV
PL1	17.03.23	PLANNING ISSUE	
P1		DRAFT PLANNING ISSUE	



STATUS  
 PLANNING

**MICA**  
 123 Camden High Street London NW1 7JR  
 T: 020 7284 1727 F: 020 7267 7626  
 info@micaarchitects.com www.micaarchitects.com

JOB  
**NORFOLK HOUSE RETAIL UNIT**  
 127-128 High Holborn  
 Holborn, London

TITLE  
 Proposed  
 Section CC

DRG # **741-MICA-NH-CC-DR-A-19531** REV **PL1**

CHECKED	DRAWN	SCALE	SIZE	REV/DATE
GM	IRM	1:50	A1	17.03.23

