


Mourne House, Maresfield Gardens

miscellaneous maples & conifers
all behind brick walls & at distance

ØC.400 mm
Height C. 14 metres
twigs overhanging boundary
at c. 5m from ground level
Lime ●

 

9 Maresfield Gardens


● Ash
Ø 2 x C.150 mm
Height C. 5 metres
twigs overhanging boundary

● Ash
Ø C.150 mm
Height C. 8 metres
25mm diameter branch
overhanging boundary

● Magnolia grandiflora
Ø C.150 mm
Height C. 6 metres
No crown overhanging boundary

7 Maresfield Gardens

● LAWSONS
Ø C.150 mm
Height C. 7 metres
No crown overhanging boundary

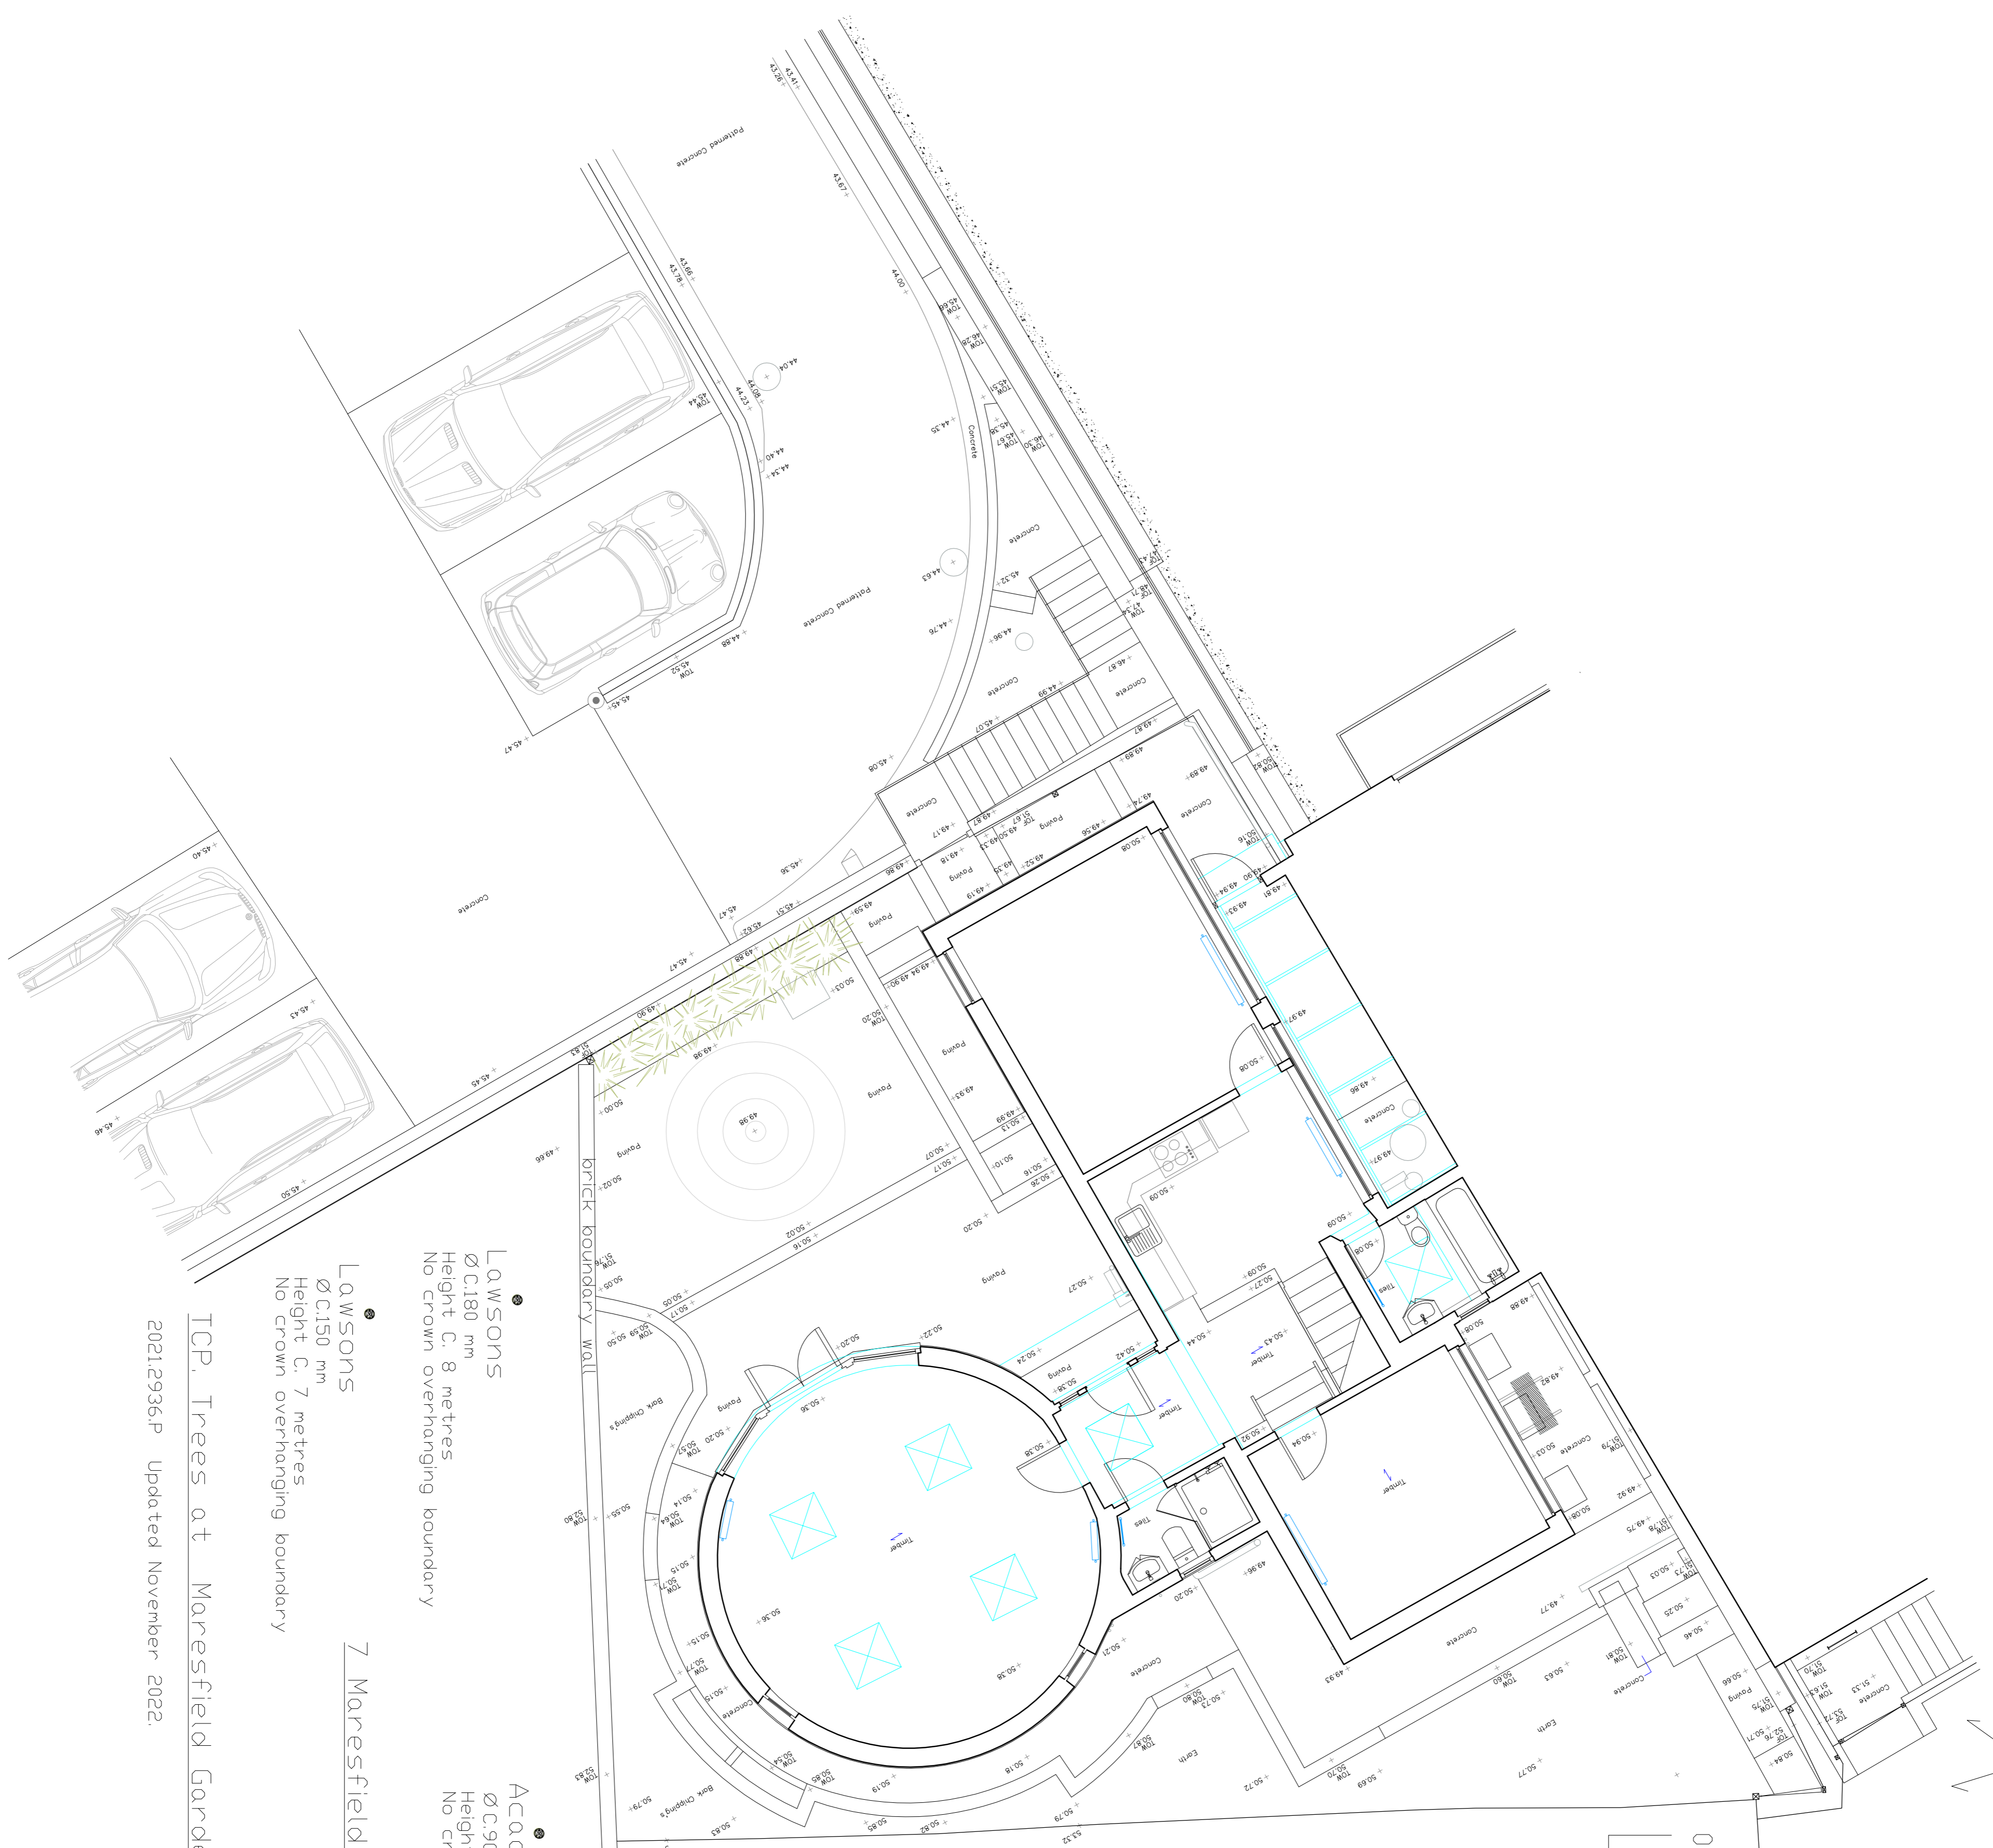

ICP, Trees at Maresfield Gardens adjacent to the Rotunda, NW3 SH1
2021.2936P Updated November 2022