


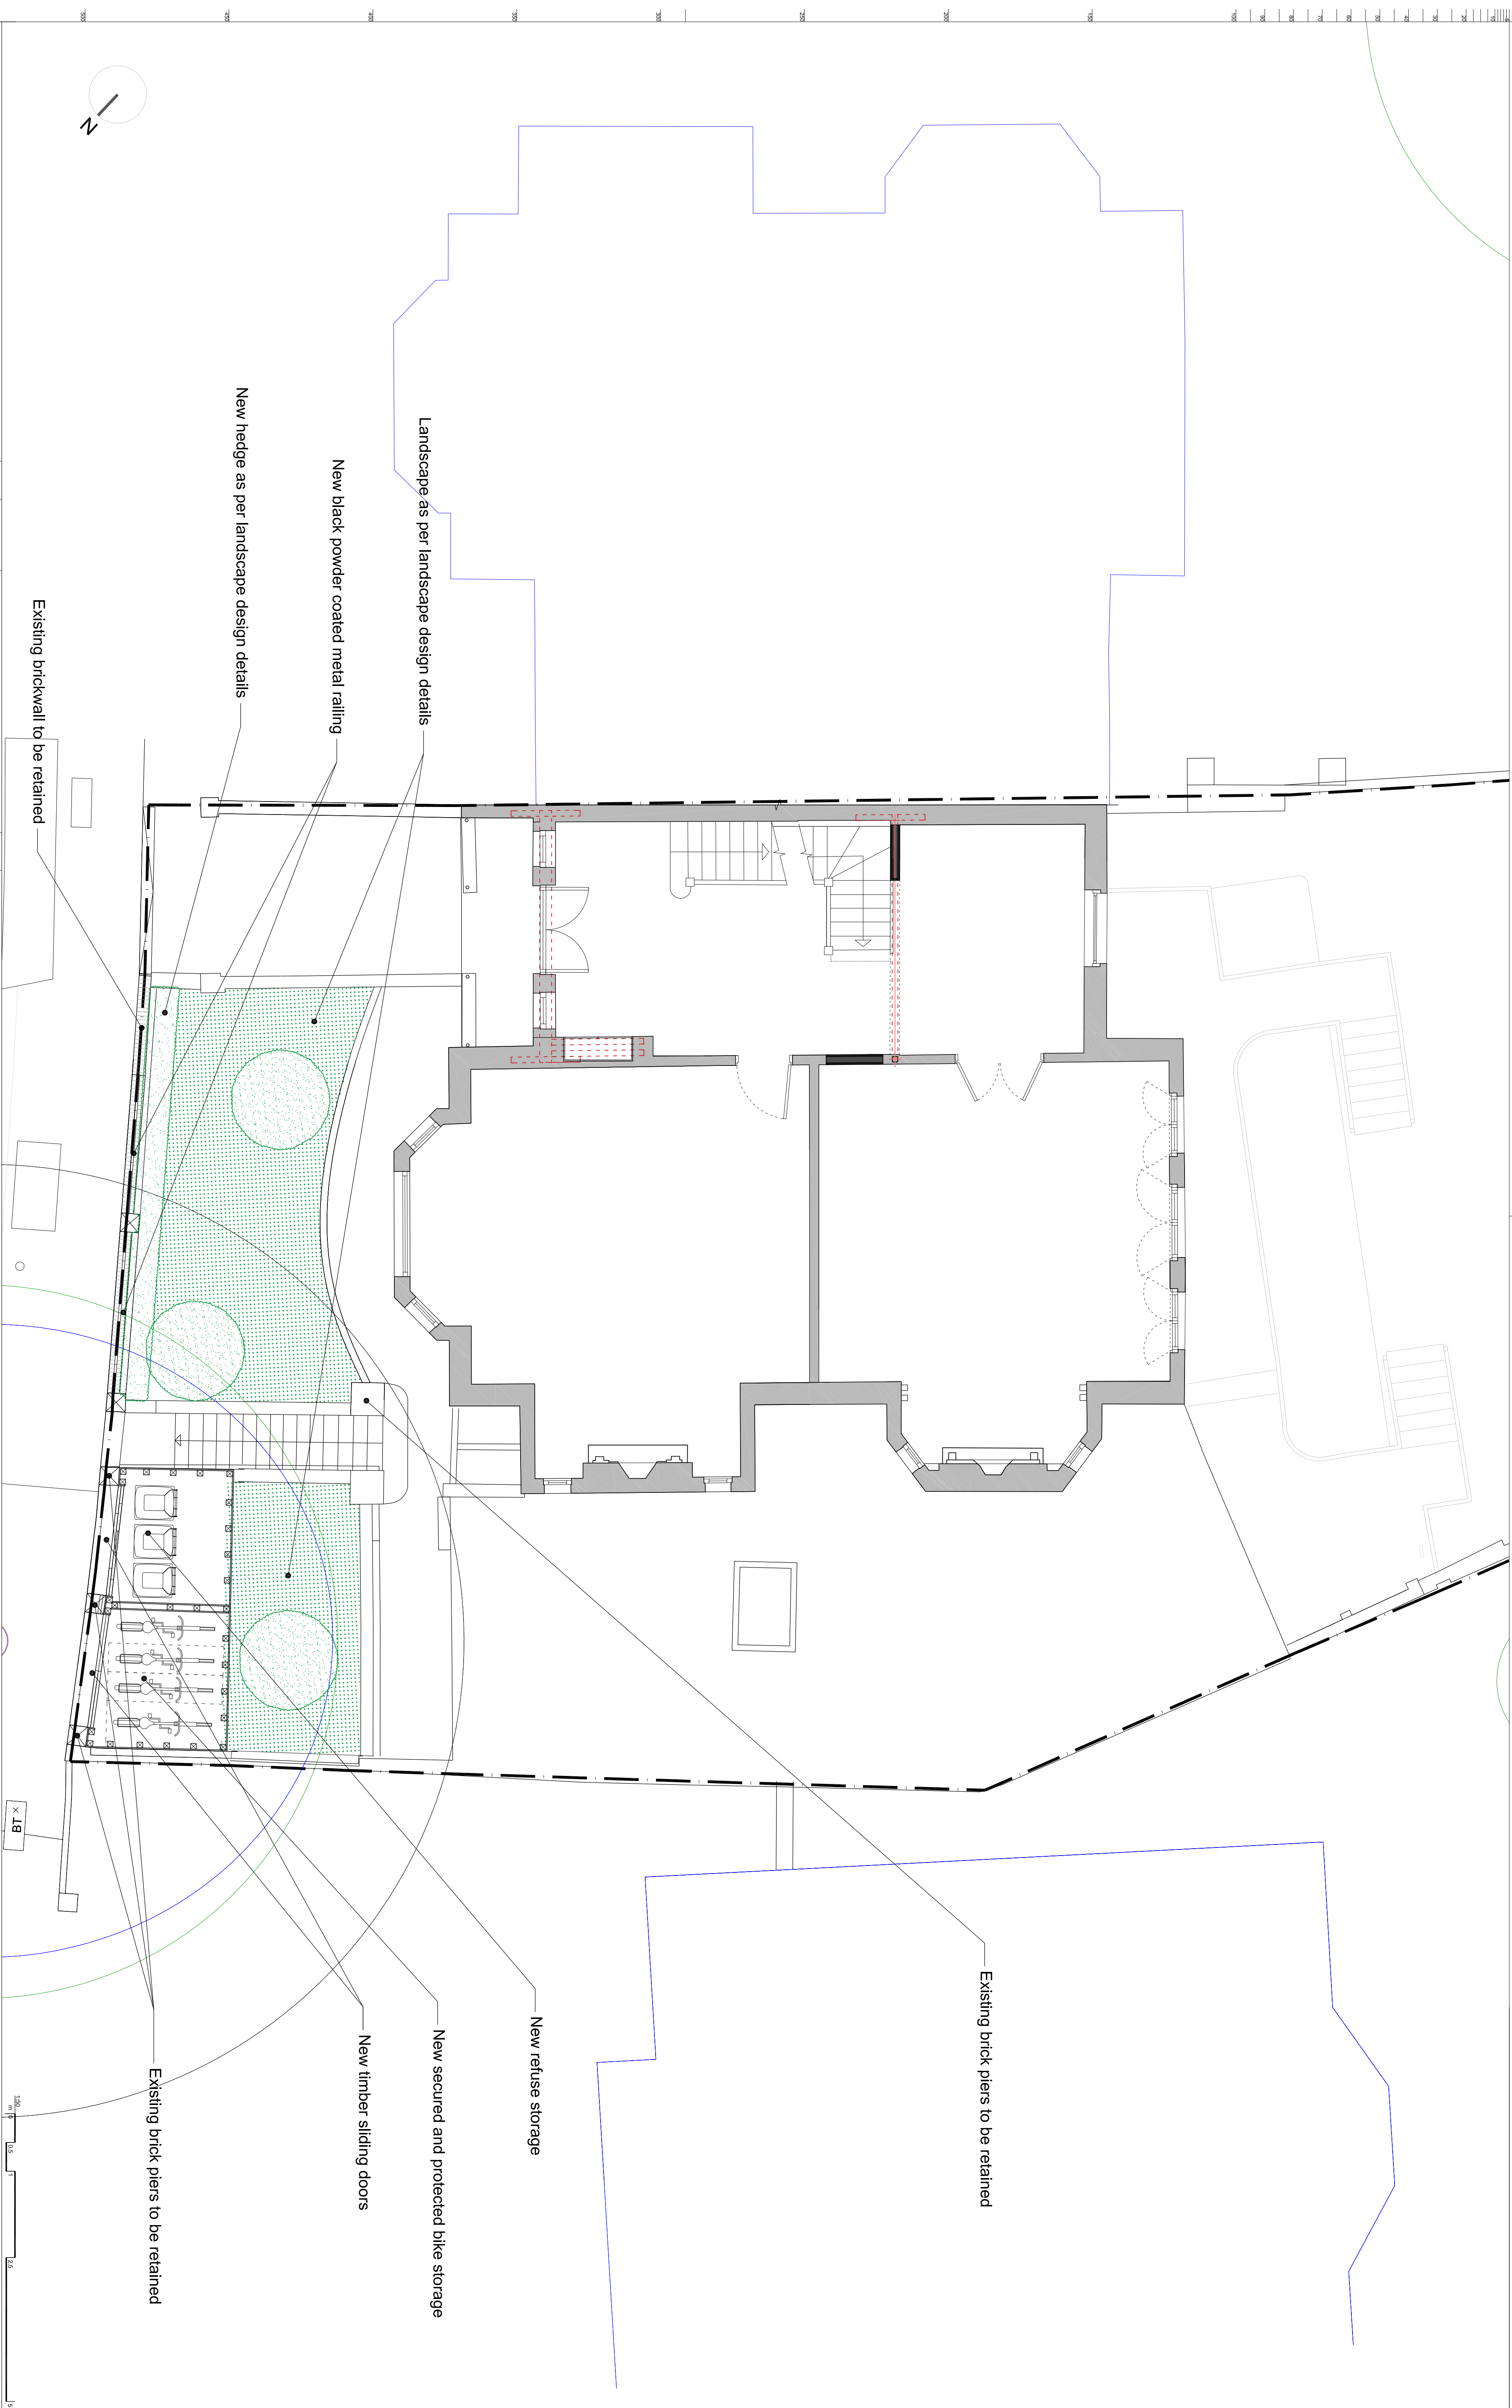

- [illegible]

PL-a	23-02-2023	For planning	JG
PL	30-09-2022	For planning	JG
Rev	Date	Reason for Issue	Chg

ambigram architects

Studio 2.04, 60 Gray's Inn Road
London WC1X 8AQ

© Copyright 2021

www.ambigramarchitects.com
info@ambigramarchitects.com

ambigram architects ltd

Project	
31 Redington Rd	31 Redington Road London NW3 7QA
Proposed Ground floor	
Title	

growing no	AA-A2120_P-1002	Scale
job number	June 2021	Date
JP	PL-a	Revision
1:50_@A1	1:100_@A3	