





© Copyright
 This drawing is the property of Jonathan Tuckey Design Ltd. Copyright and intellectual property of all information shown is reserved by them. The drawing is issued on the condition that it is not copied either wholly or in part, without written consent from Jonathan Tuckey Design Ltd, except for planning purposes. Drawings not to be scaled, except for planning purposes. Contractor to work to figurative dimensions only. All dimensions to be checked on site before commencement of work or shop drawings. This drawing is to be read in conjunction with the specification when issued.

 Proposed extent of new walls and doors.
 Connection joints and replastering of existing walls to be confirmed with Architect.



Drawing Scale	1:100	0	1	2	4	10m						
Paper Scale	1:1	0	10	20	30	40	50	60	70	80	90	100mm

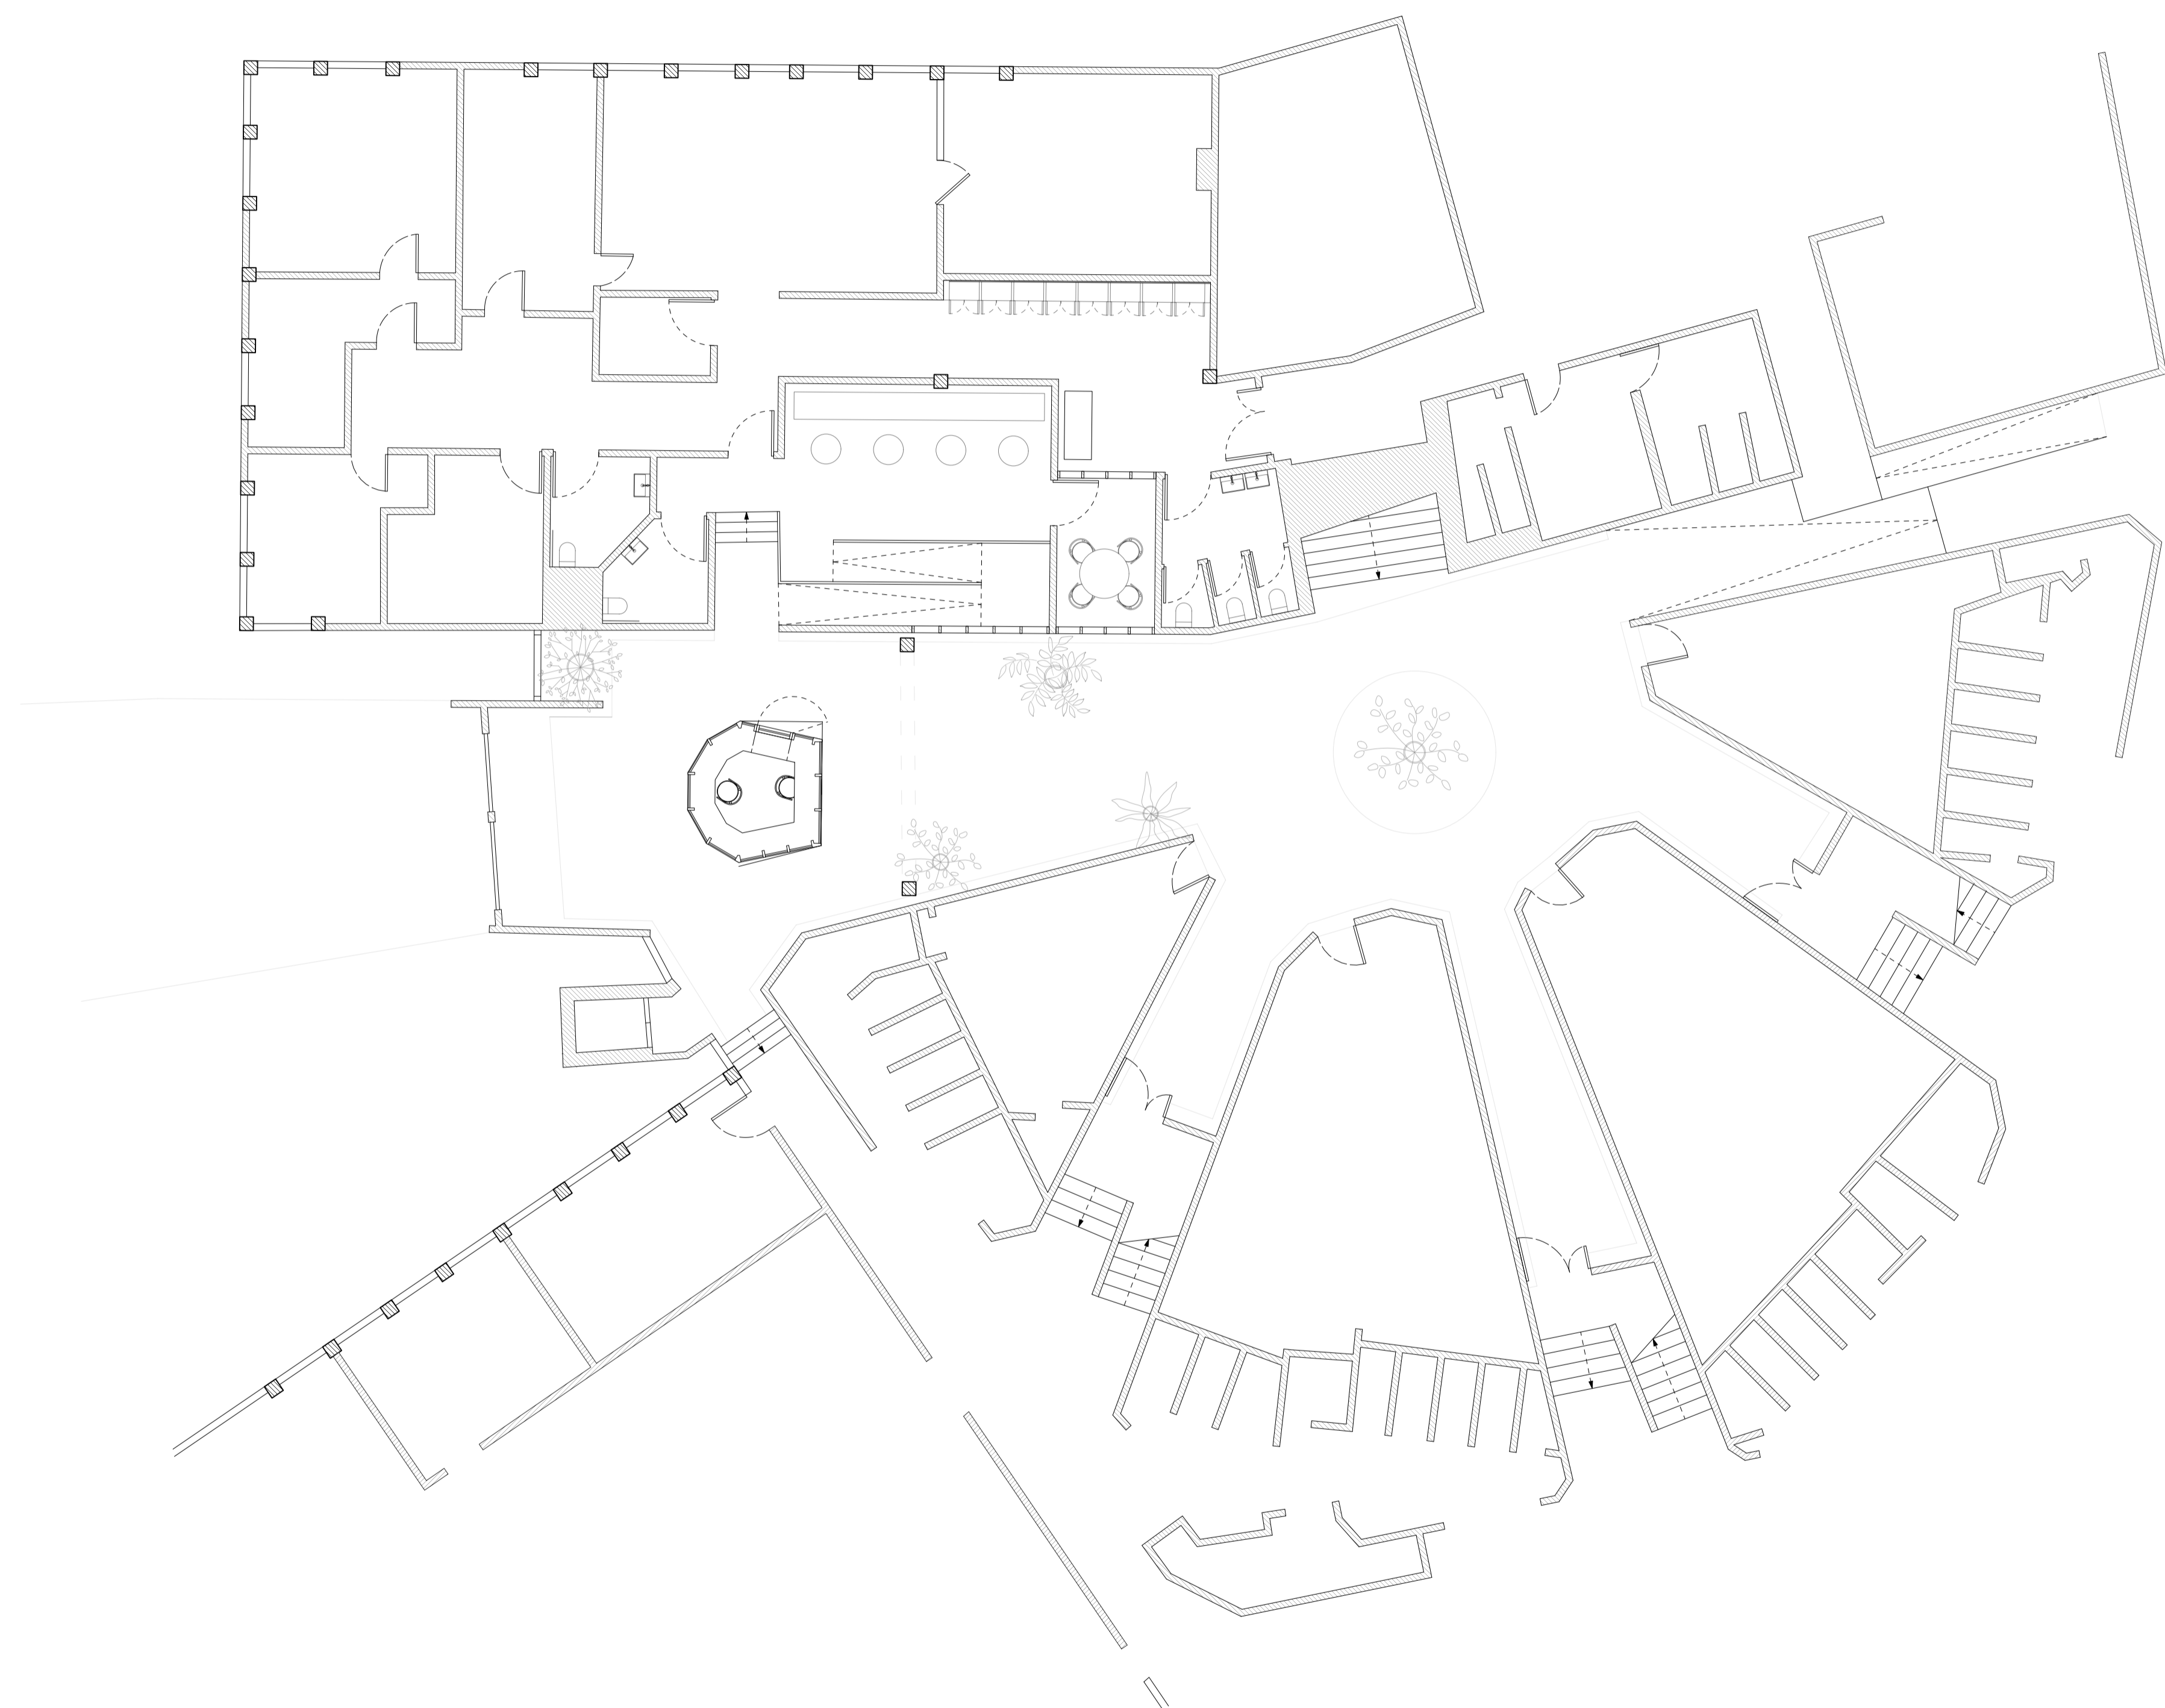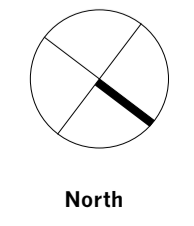

Rev.	Notes	Drawn/Checked	Date
<p>Jonathan Tuckey Design Tel +44 (0)20 8960 1909 58 Milson Road London W14 0LB UK www.jonathantuckey.co.uk</p>			
<p>Project Acland Burgley</p>		<p>Title Proposed GA</p>	
<p>Scale at A1 1:200</p>		<p>Scale at A3 1:400</p>	
<p>Drawing No. JTD_256_101</p>		<p>Spatial Coordination</p>	