


© Copyright
 This drawing is the property of Jonathan Tuckey Design Ltd. Copyright and intellectual property of all information shown is reserved by them. The drawing is issued on the condition that it is not copied either wholly, or in part, without written consent from Jonathan Tuckey Design Ltd, except for planning purposes. Drawings not to be scaled, except for planning purposes. Contractor to work to figurative dimensions only. All dimensions to be checked on site before commencement of work or shop drawings. This drawing is to be read in conjunction with the specification when issued.

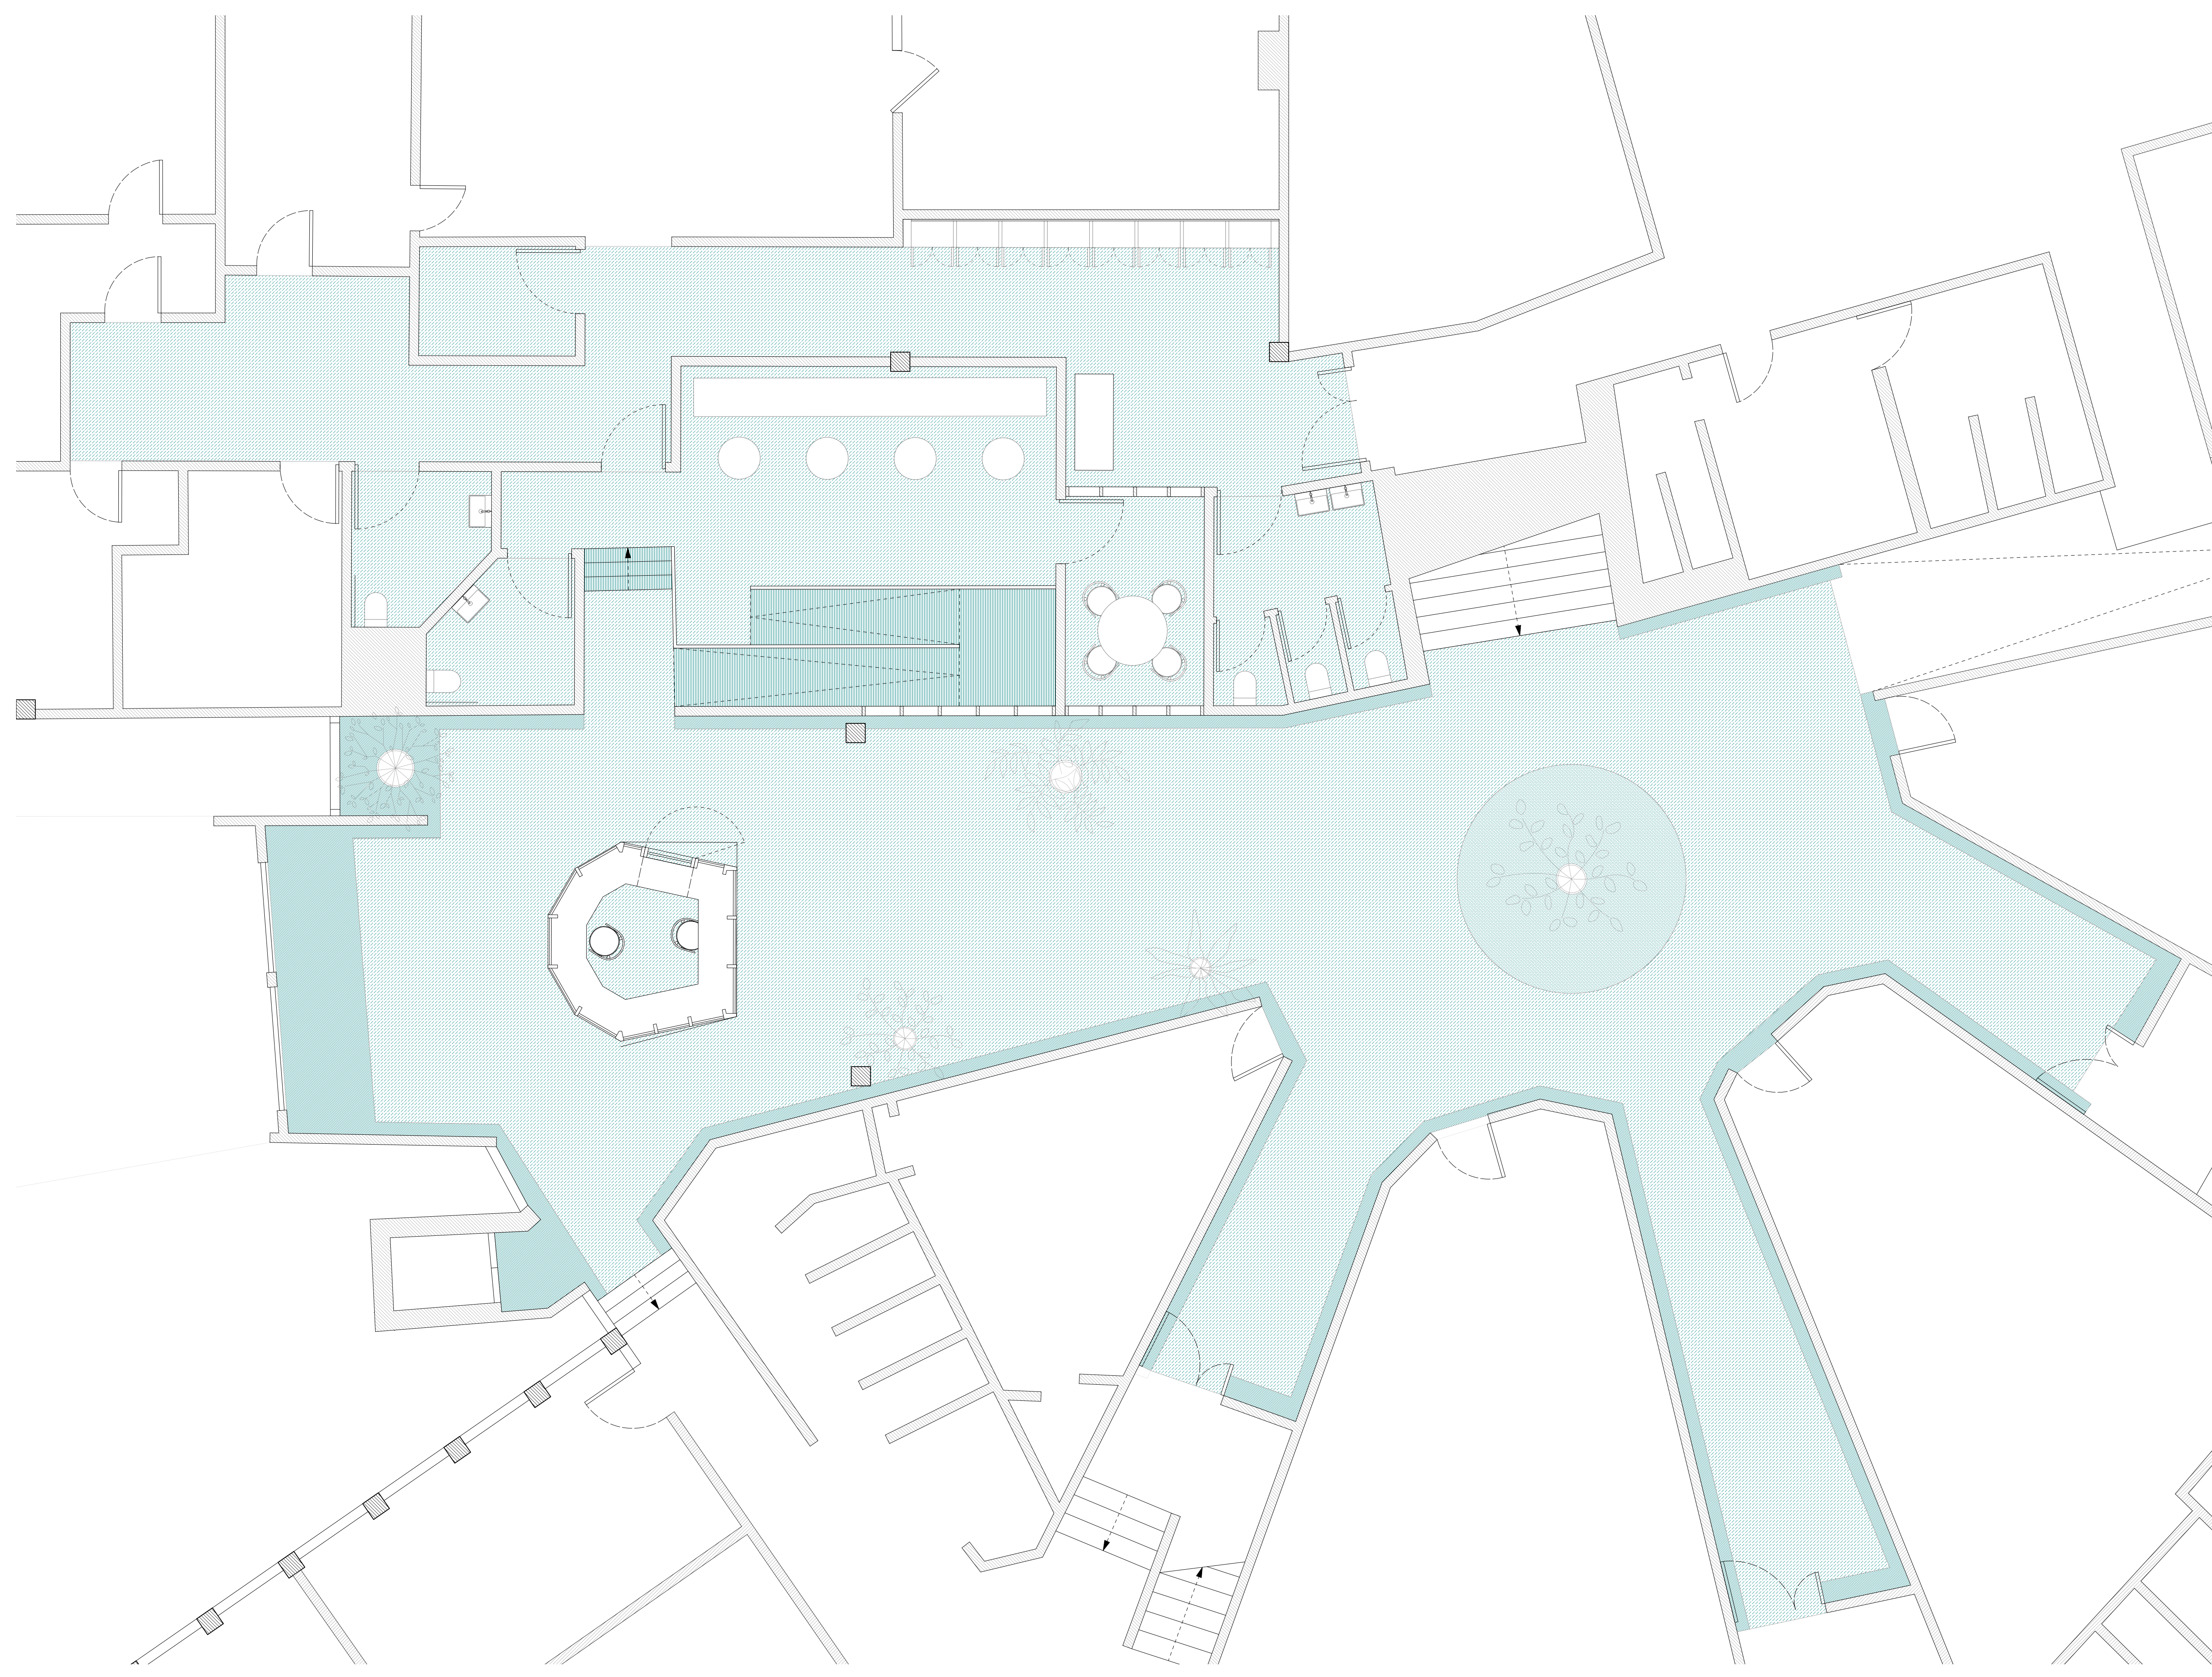

- Proposed extent of floor treatment A
Existing floor surface to be removed and concrete slab to be ground, waxed and polished.
- Proposed extent of floor treatment B
Existing floor surface to be removed and concrete slab to be scrubbed but left unfinished.
- Proposed extent of floor treatment C
Black Quarry Tiles to stair and Ramp Areas

Rev.	Notes	Drawn/Checked	Date
Jonathan Tuckey Design Tel +44 (0)20 8960 1909 58 Milson Road London W14 0LB UK www.jonathantuckey.co.uk			
Project		Acland Burghley	
Title		Proposed Floor Treatments	
Scale at A1		Scale at A3	
1:50		1:100	
Drawing No.		JTD_256_103	
Spatial Coordination			

