

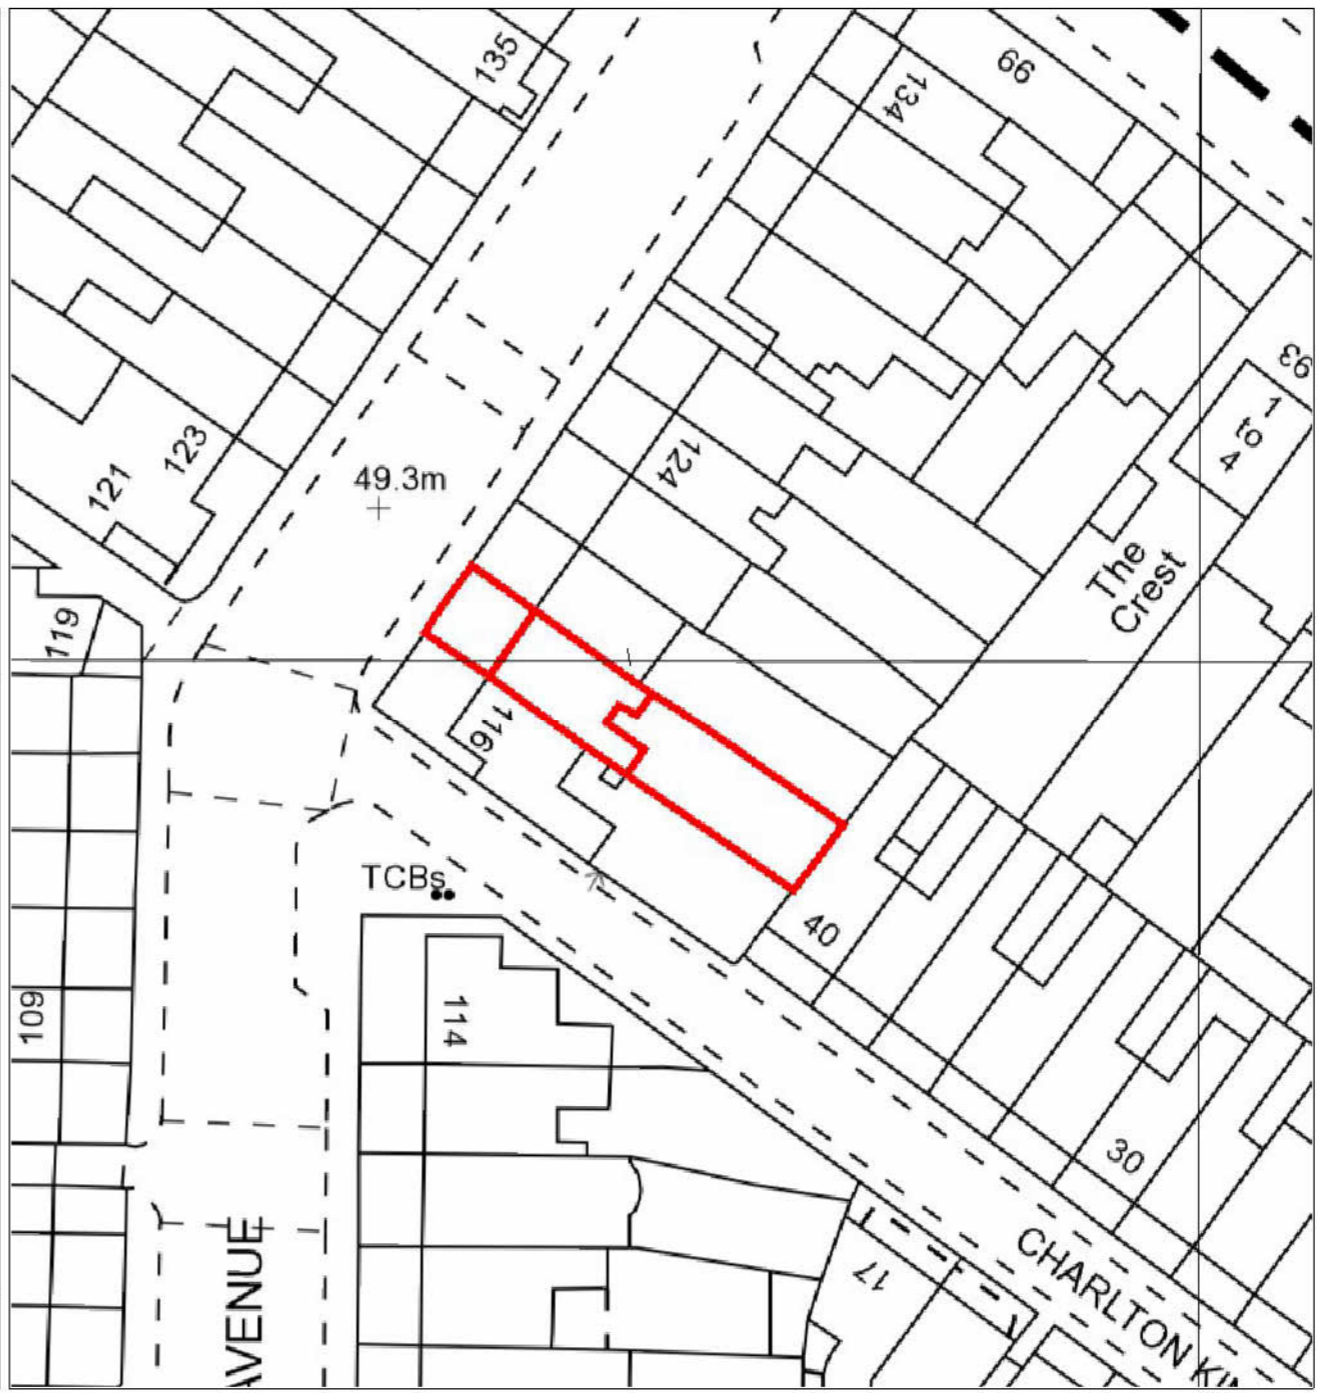



No.	Description	Date

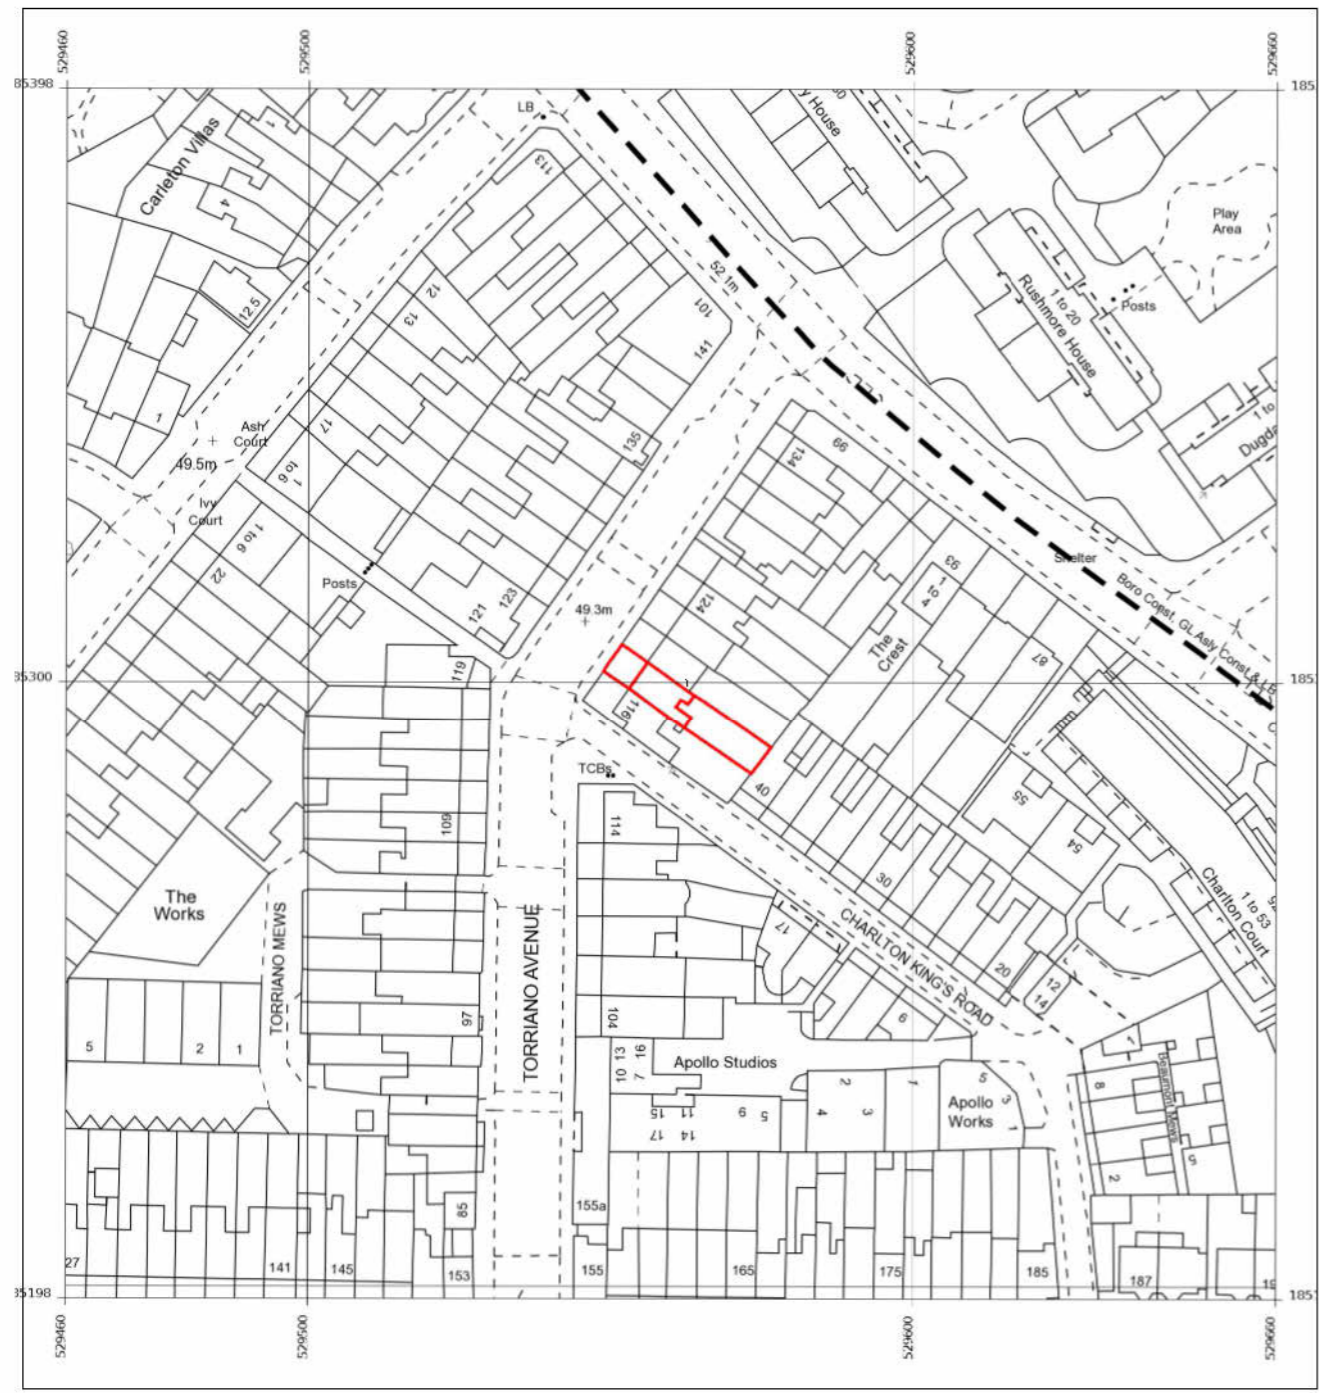

1 Location plan  
1 : 1250

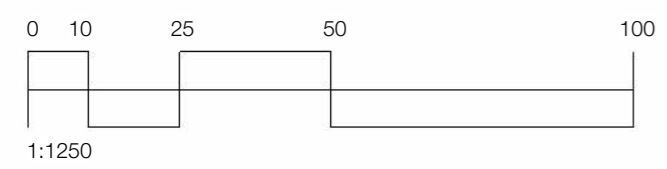

2 Block plan  
1 : 500

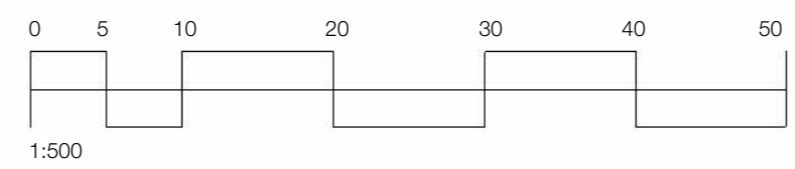

# FELIXDB

12 Chichester Road  
London NW6 5QN

t. 07966264656

felix@felixdb.co.uk

TITLE  
LOCATION AND BLOCK PLAN

PROJECT  
118 Torriano Avenue NW5 2RY

CLIENT Hamed & Fleur

F.P 26/04/2023 17:45:36



PROJECT NUMBER 118T-

SCALE (@ A3) As indicated


DRAWING NUMBER REV

FDB-118T- A001	
----------------	--

No.	Description	Date
2	Revision 2	26.4.23

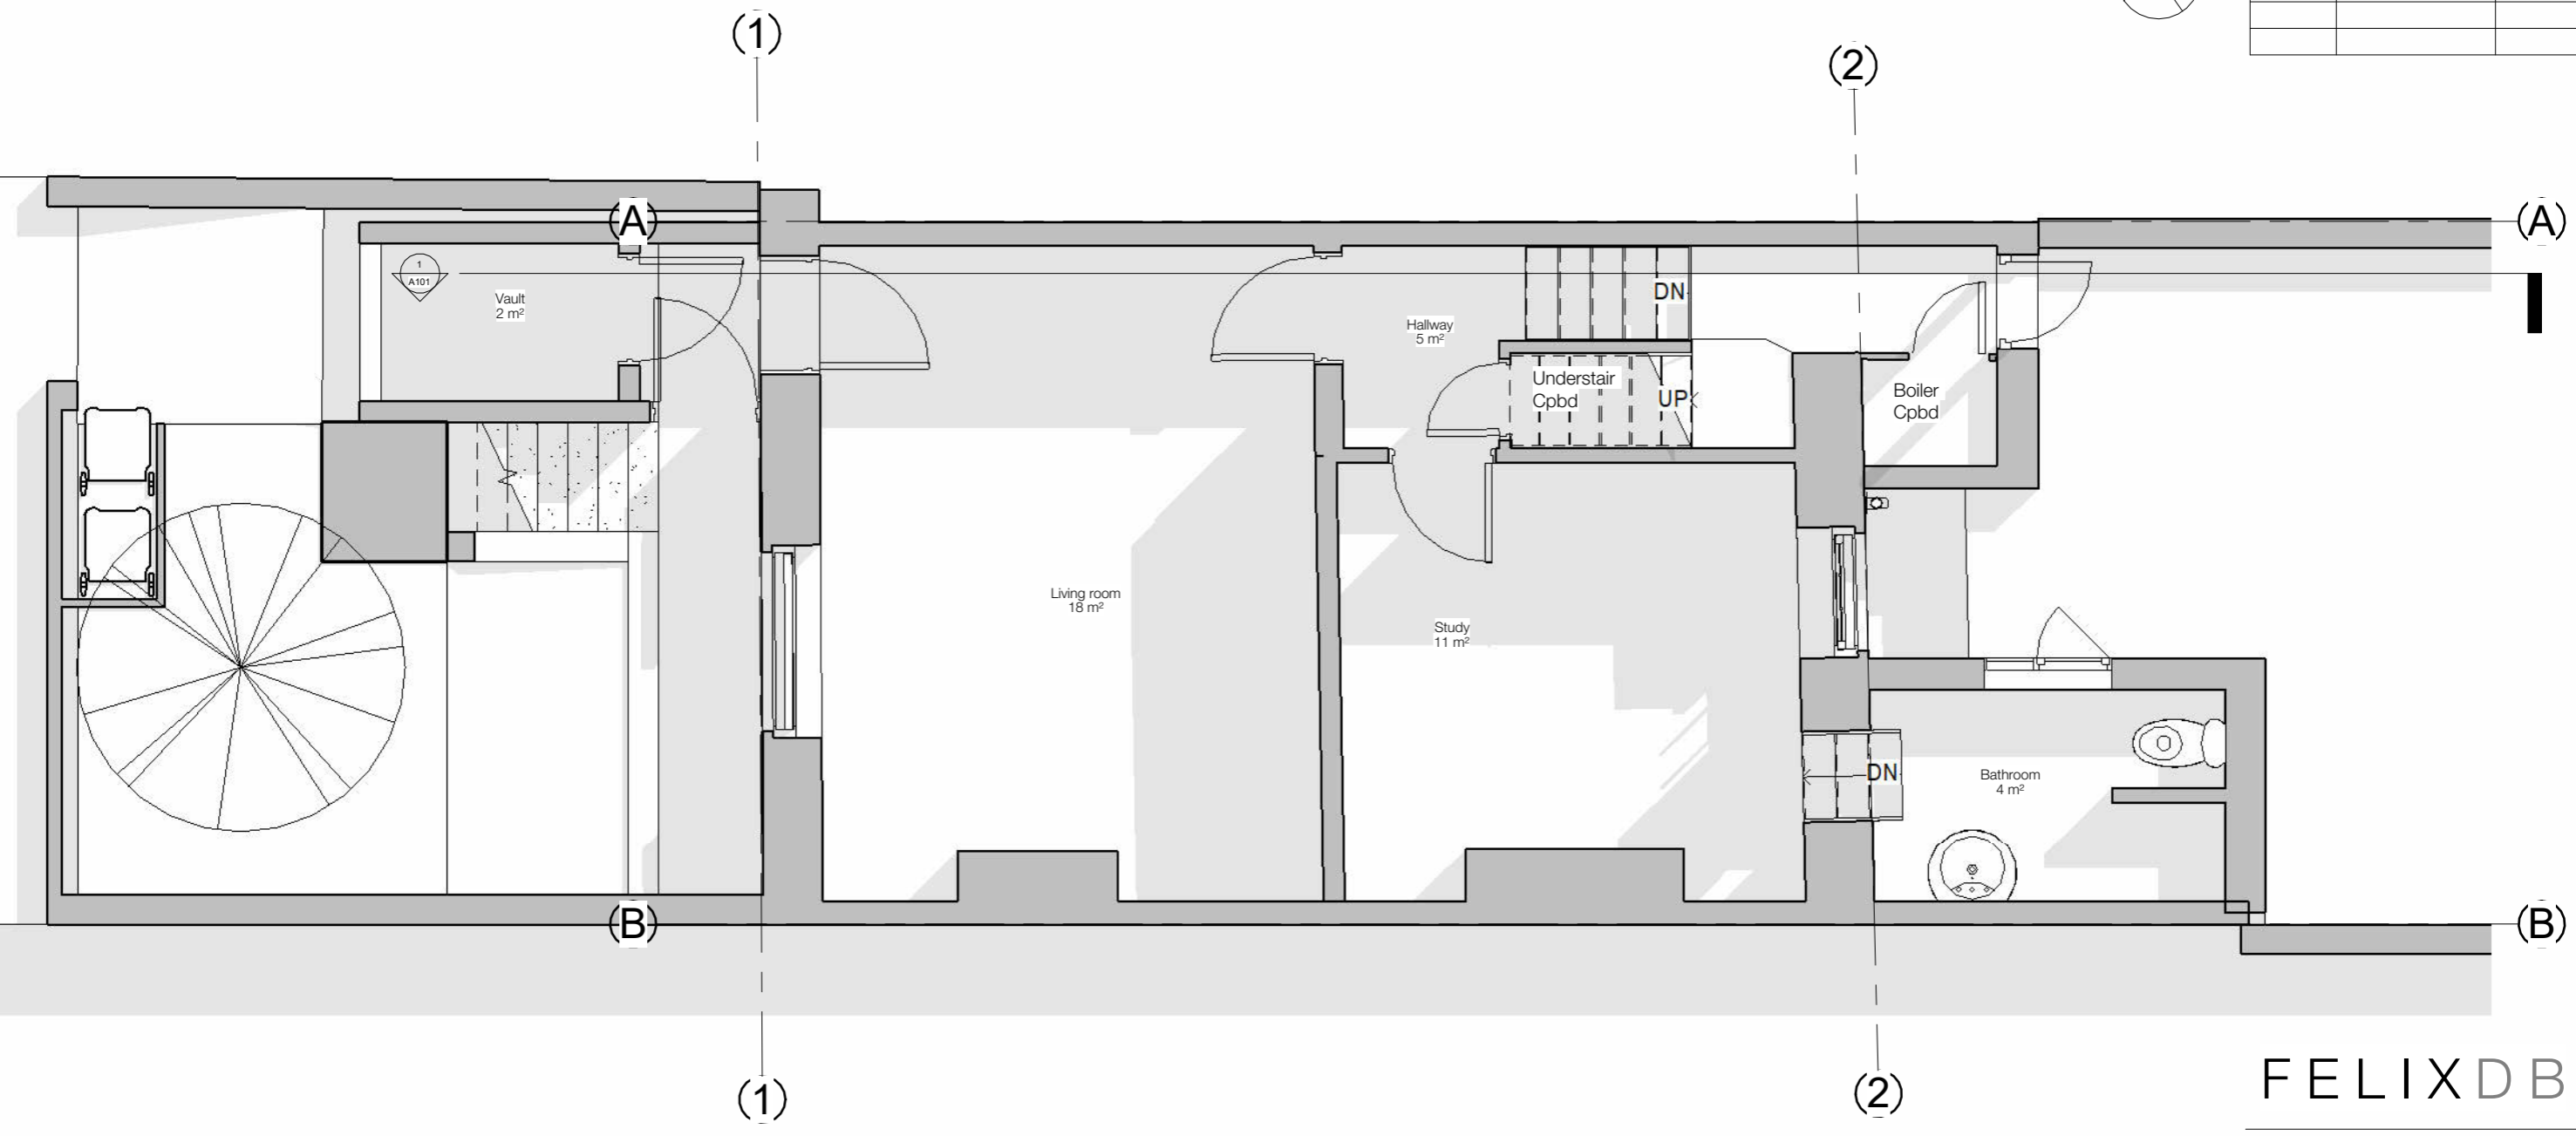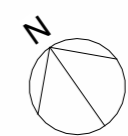

1 -1 Lower Ground Floor - Existing 1.50  
1 : 50

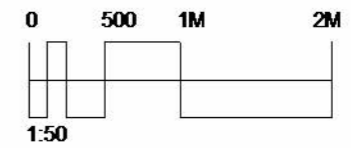

# FELIXDB

12 Chichester Road  
London NW6 5QN  
t. 07966264656  
felix@felixdb.co.uk

TITLE  
EXISTING FRONT GARDEN

PROJECT  
118 Torriano Avenue NW5 2RY

CLIENT Hamed & Fleur

F.P. 26/04/2023 17:45:37


PROJECT NUMBER 118T-

SCALE (@ A3) 1 : 50

DRAWING NUMBER REV

FDB-118T- A100	2
----------------	---

No.	Description	Date
2	Revision 2	26.4.23

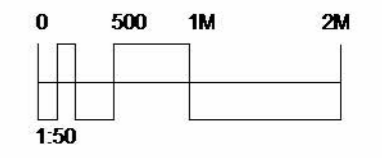

# FELIXDB

12 Chichester Road  
 London NW6 5QN  
 t. 07966264656  
 felix@felixdb.co.uk

TITLE  
 EXISTING BIKE SHED ELEVATION

PROJECT  
 118 Torriano Avenue NW5 2RY

CLIENT  
 Hamed & Fleur

F.P  
 26/04/2023 17:45:39

PROJECT NUMBER  
 118T-

SCALE (@ A3)  
 1 : 50

DRAWING NUMBER  
 REV

FDB-118T- A301	2
----------------	---

1 Front Elevation - Existing  
 1 : 50

2 3D FRONT EXISTING perspective