


PROPOSED TIMBER WINDOWS

TIMBER HERITAGE SLIM CASEMENT WINDOWS with PlastiKote acrylic paint finish in dark gray high gloss for weather protection
1.4W/m²k U-Value

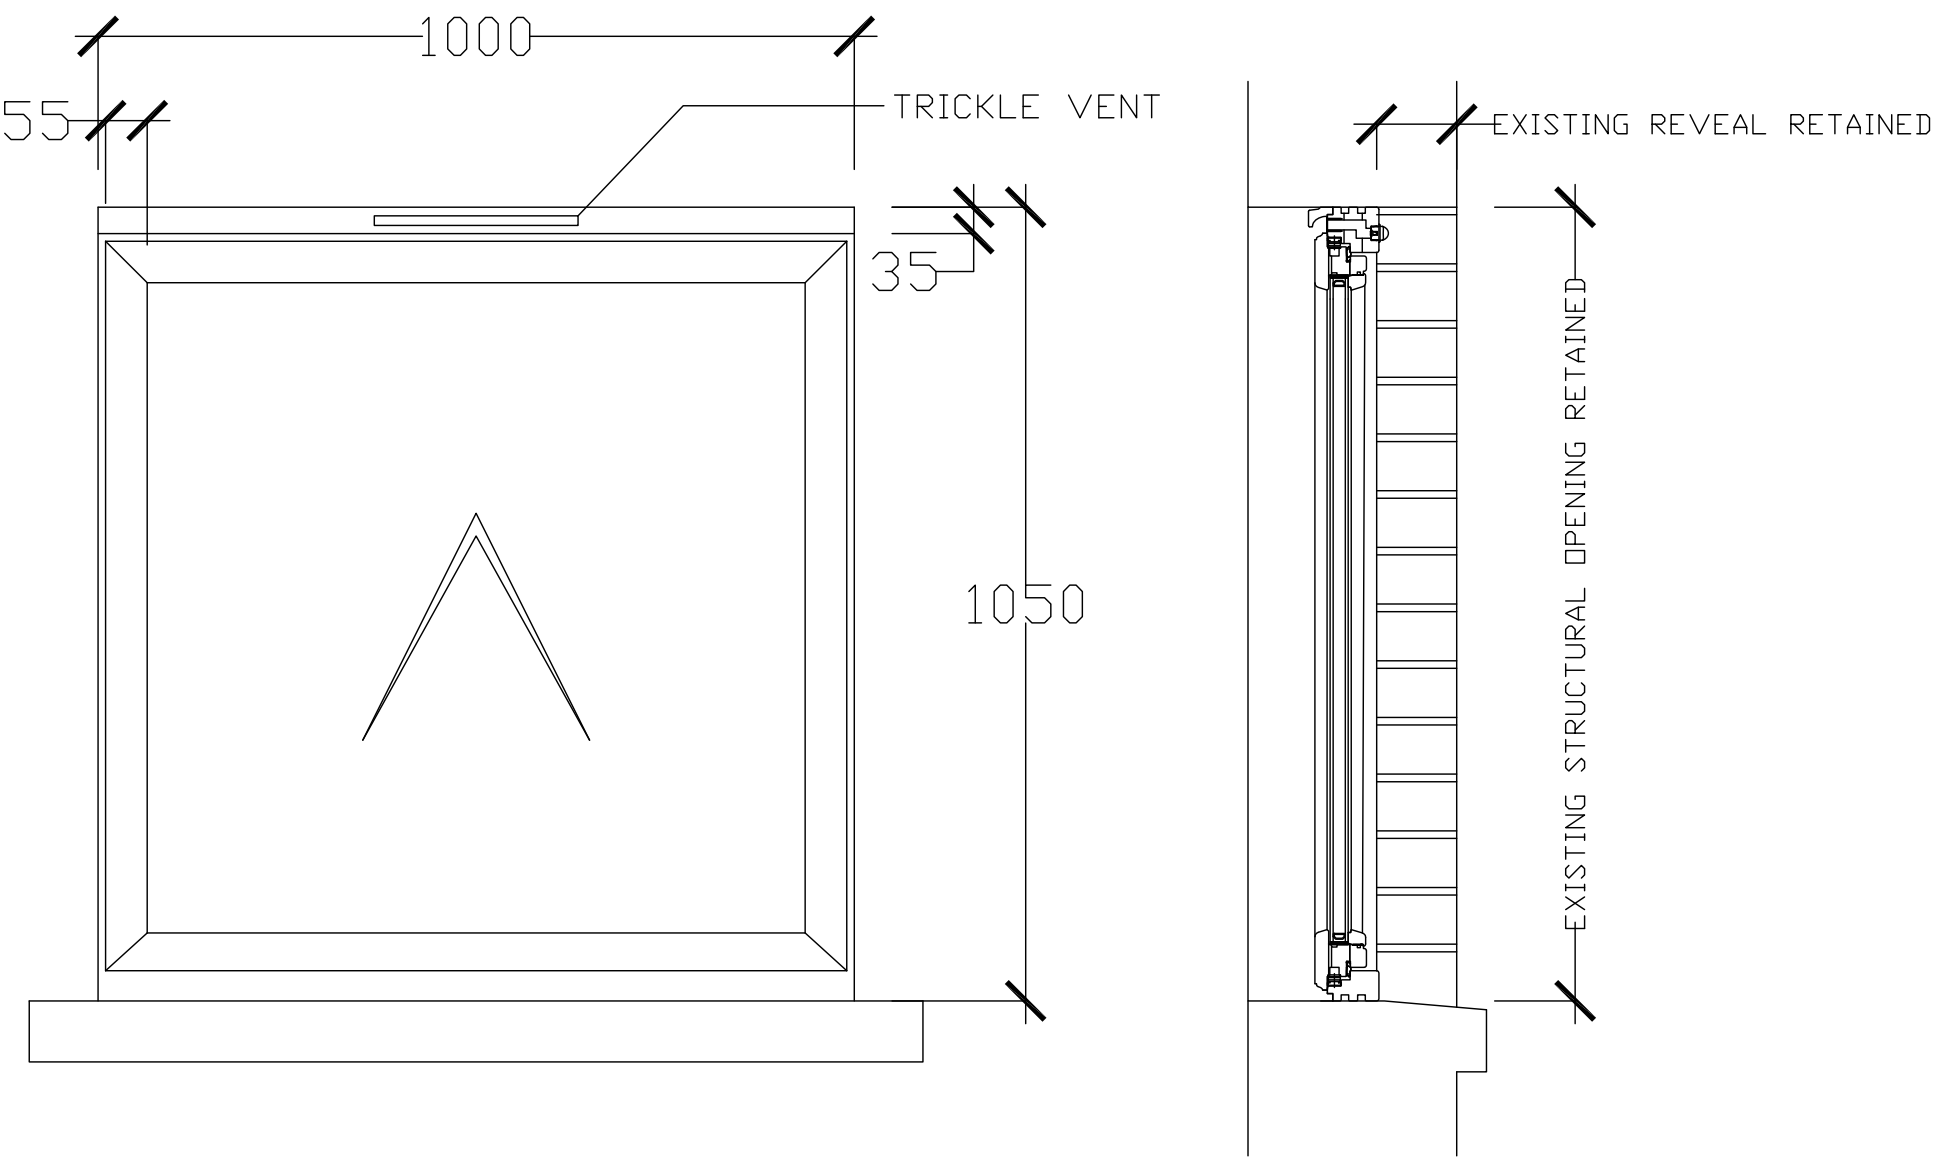

PROPOSED WINDOWS SECTIONS

DRAWING NUMBER: 0100-03_A

SCALE 1:10 @ A3

0 0.5 1 1.5 2m

