


PROPOSED TIMBER WINDOWS

TIMBER HERITAGE SLIM CASEMENT WINDOWS with Plastikote acrylic paint finish in dark gray high gloss for weather protection
1.4W/m2k U-Value

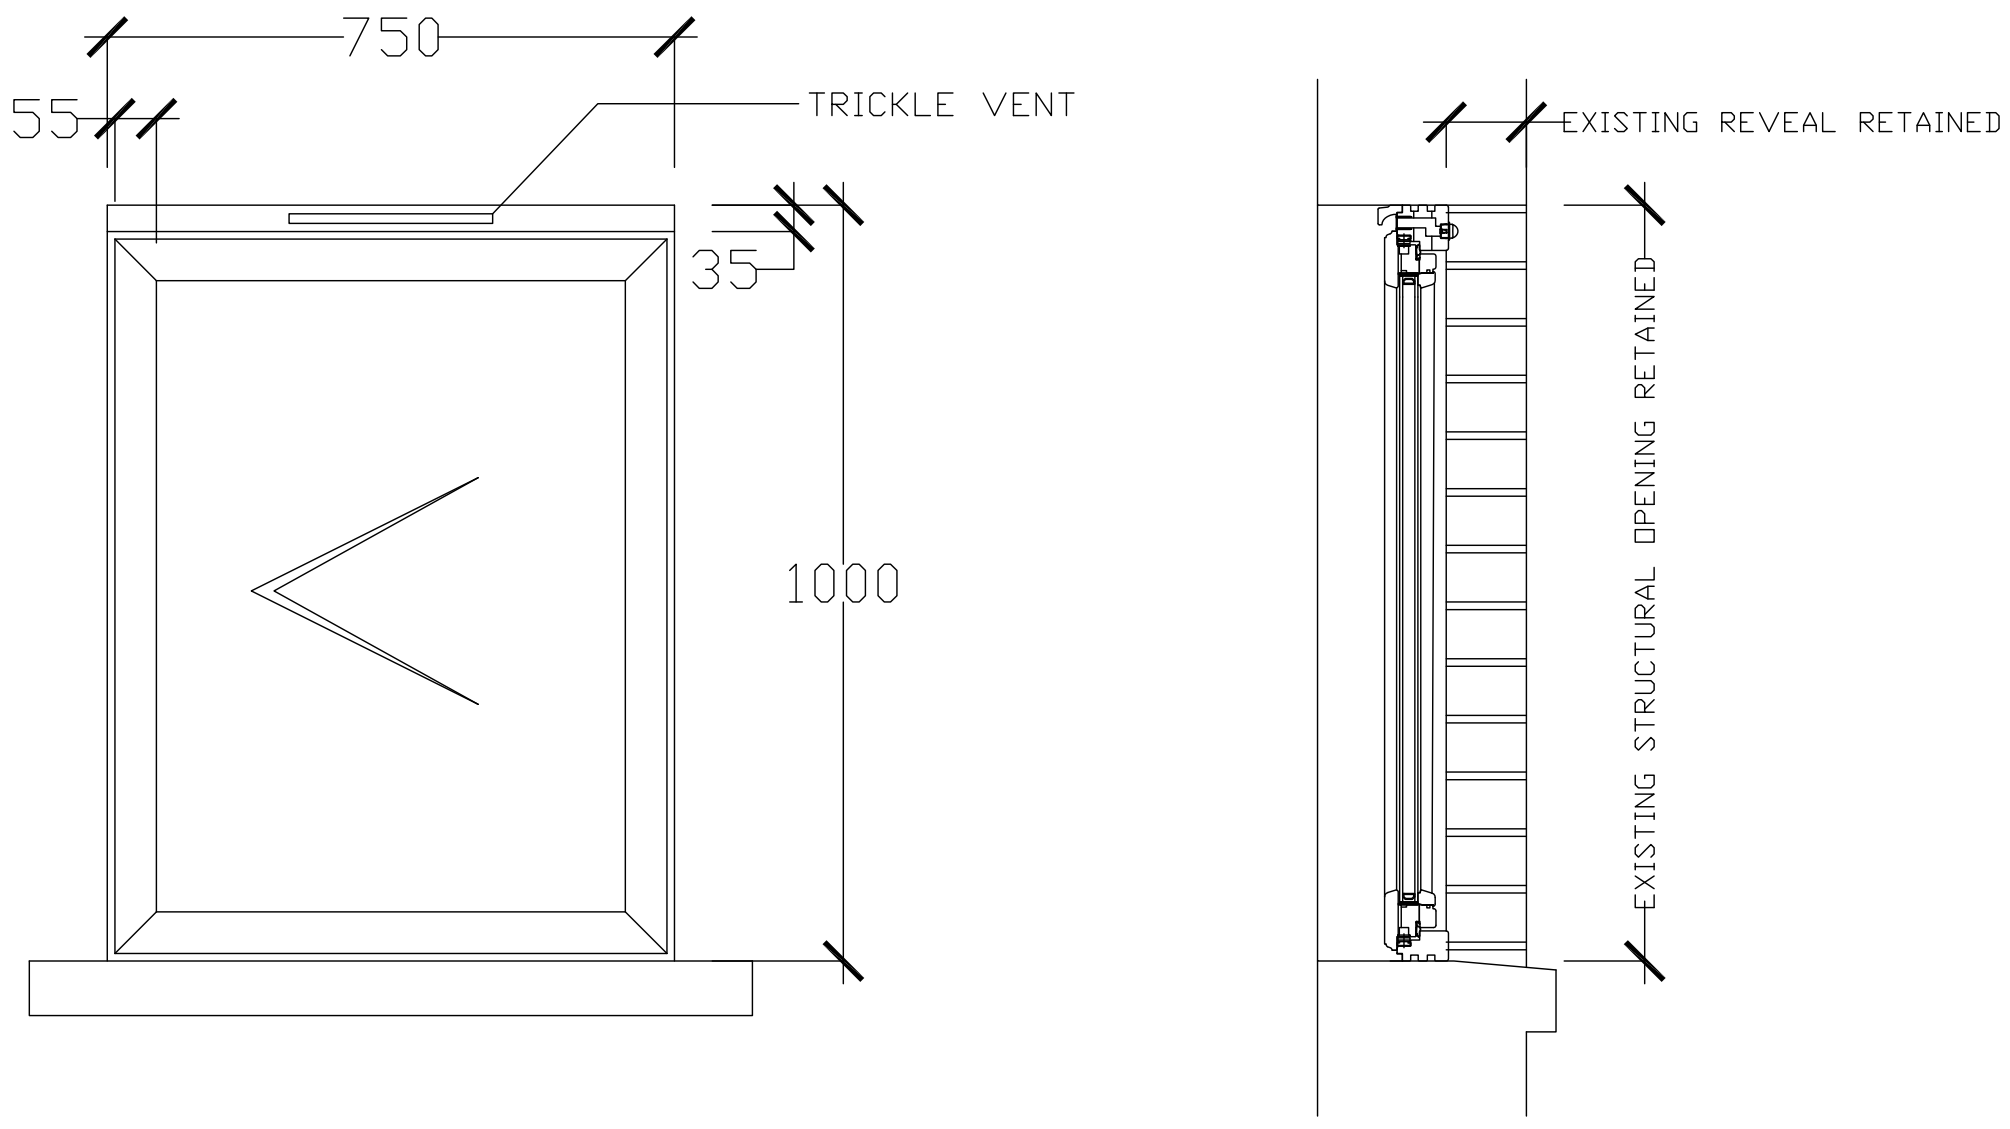

PROPOSED WINDOWS SECTIONS
DRAWING NUMBER: 0100-04_A
SCALE 1:10 @ A3

