

**DO NOT SCALE**

THE CONTRACTOR IS TO CHECK AND VERIFY ALL BUILDING AND SITE DIMENSIONS, LEVELS AND SEWER INVERT LEVELS AT CONNECTION POINTS BEFORE WORK STARTS.


THIS DRAWING IS TO BE READ AND CHECKED IN CONJUNCTION WITH ENGINEERS AND OTHER SPECIALIST DRAWINGS.

THE DRAWING AND THE WORKS DEPICTED ARE THE COPYRIGHT OF HAWORTH TOMPKINS LTD AND MAY NOT BE REPRODUCED EXCEPT BY WRITTEN PERMISSION.

**NOTES**

TO BE READ IN CONJUNCTION WITH GA PLANS, SECTIONS AND ELEVATIONS.

 NEW PARTITION WALL / ELEMENT

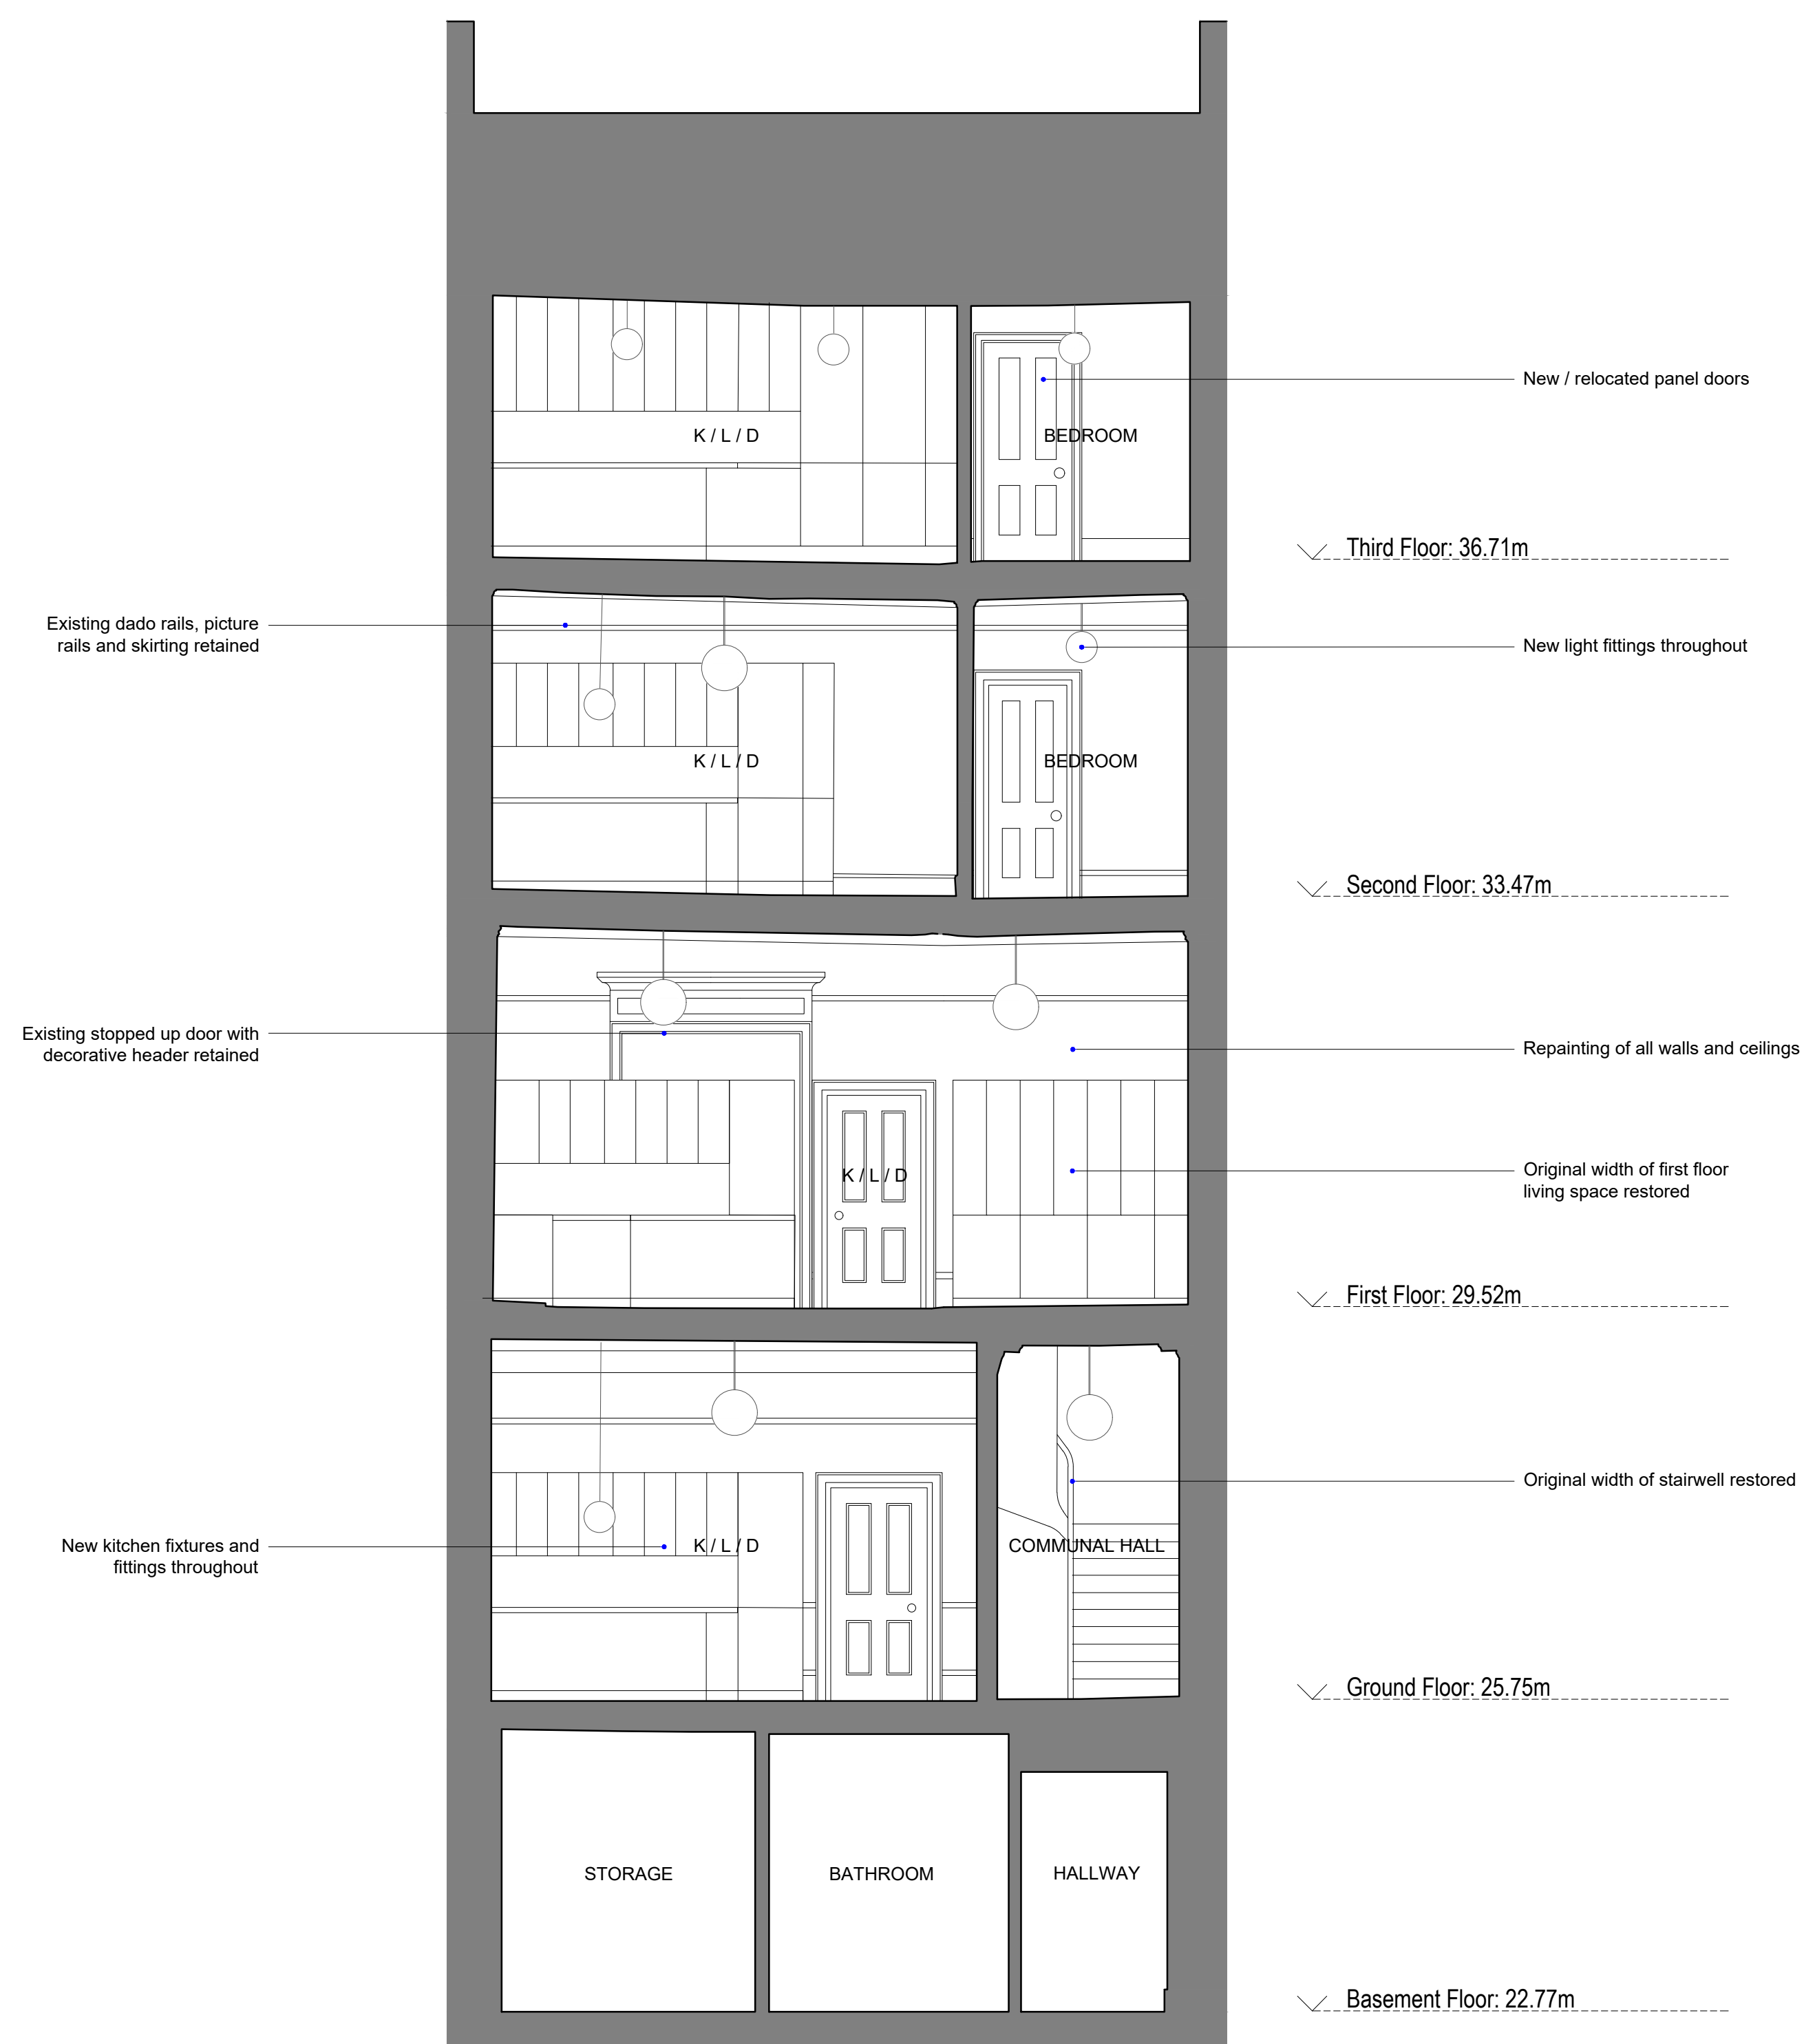

**KEY PLAN**



Scale 1:50 

REV	DATE	PLANNING	DESCRIPTION
P01	28/04/23		

**HaworthTompkins**

33 Greenwood Place, London, NW5 1LB  
+44 (0) 20 7250 3225 | www.haworthtompkins.com

JOB	2266 UoL Tavistock Square		
DRG	Proposed Section CC		
DRG No	2266-HTL-ZZ-CC-DR-A-(00)202	REV	P01
SCALE	1:50@A1	DATE	28/04/23
DRAWN	GS	INSPECTED BY	NH
STATUS	PLANNING		

**1 / Proposed Section CC**  
1:50