



2 / Existing Third Floor RCP

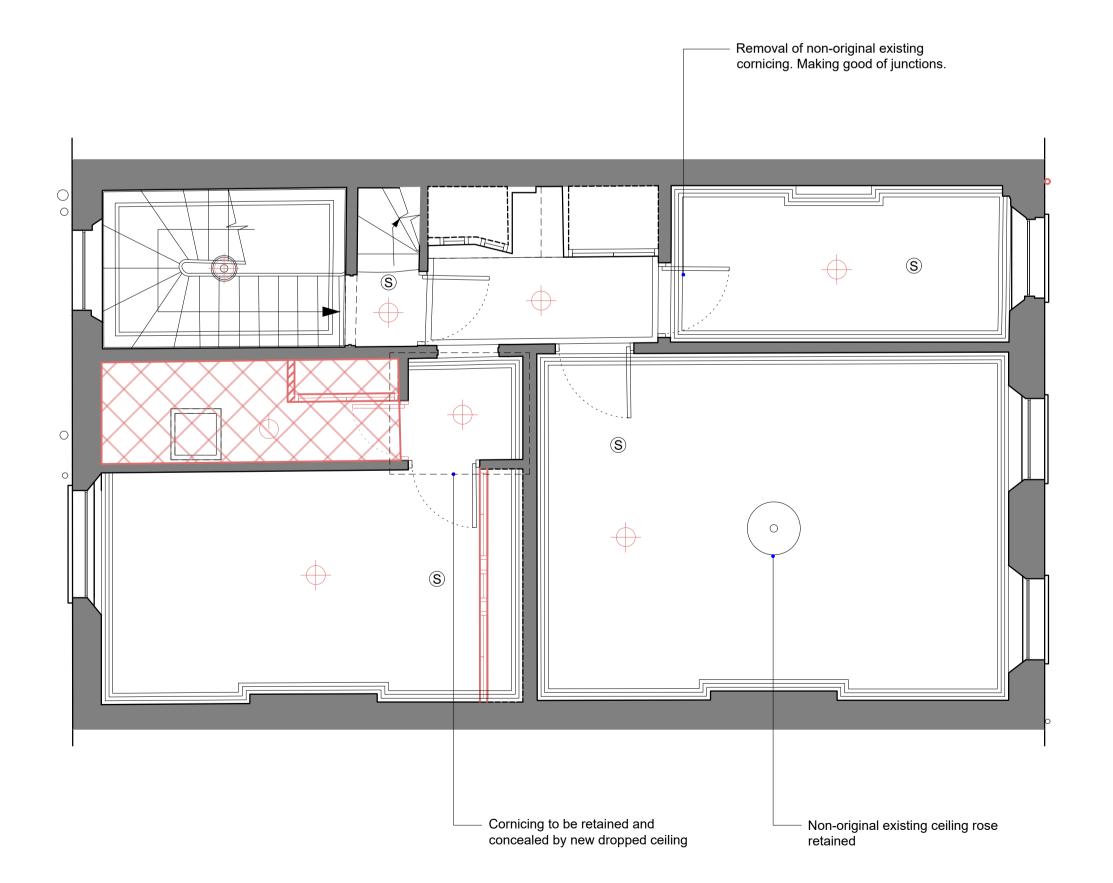

1 / Existing Second Floor RCP

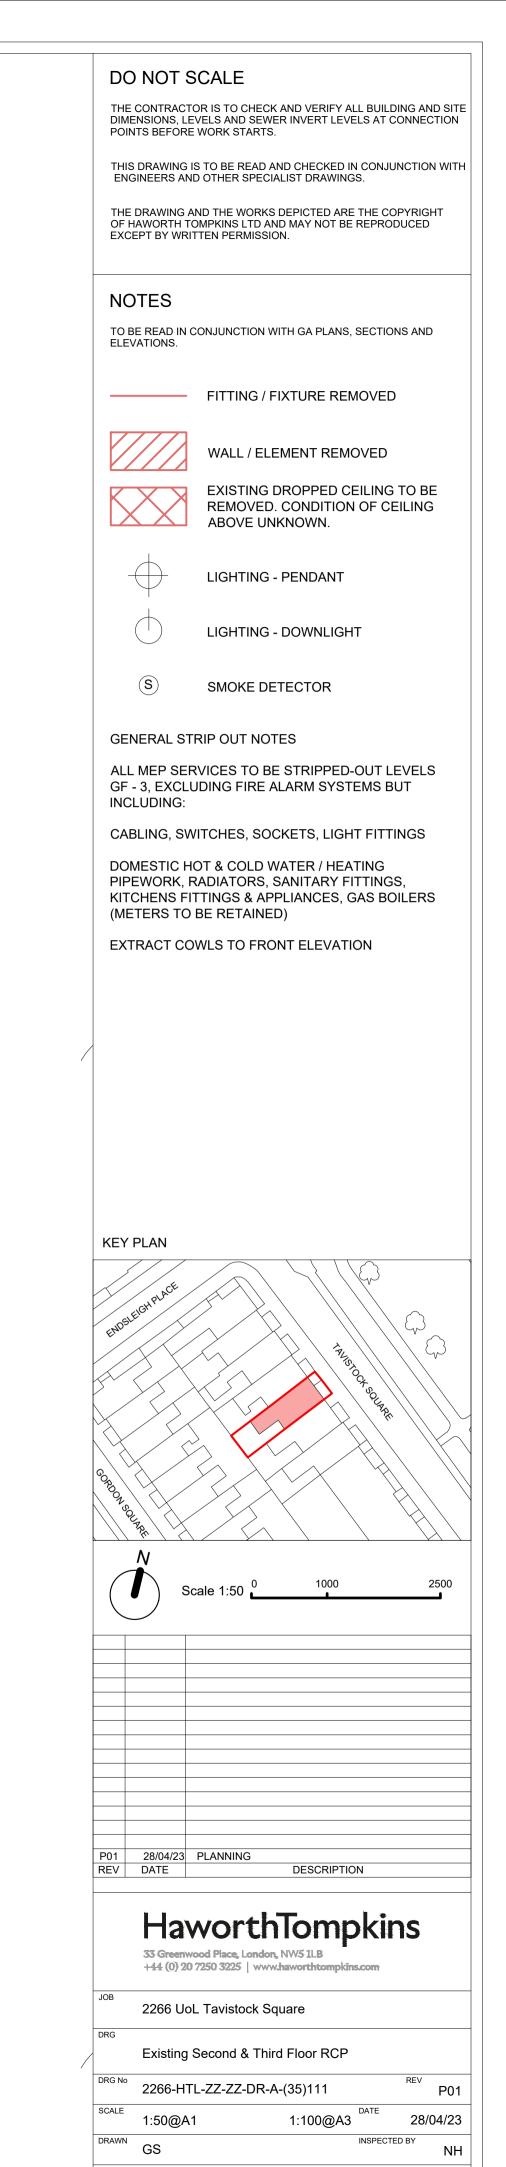

PLANNING