

KEY PLAN:

REVISION:

P1 21/02/2022 PLANNING  
T1 13/03/2023 TENDER  
T2 24/03/2023 TENDER

PROJECT

081\_155DR

DRAWING TITLE

PROPOSED MEZZANINE PLAN

A112

PURPOSE OF ISSUE

TENDER

SCALE

1:25 @ A1

DRAWN BY


CO

DATE

MARCH 2023

REVISION

T2

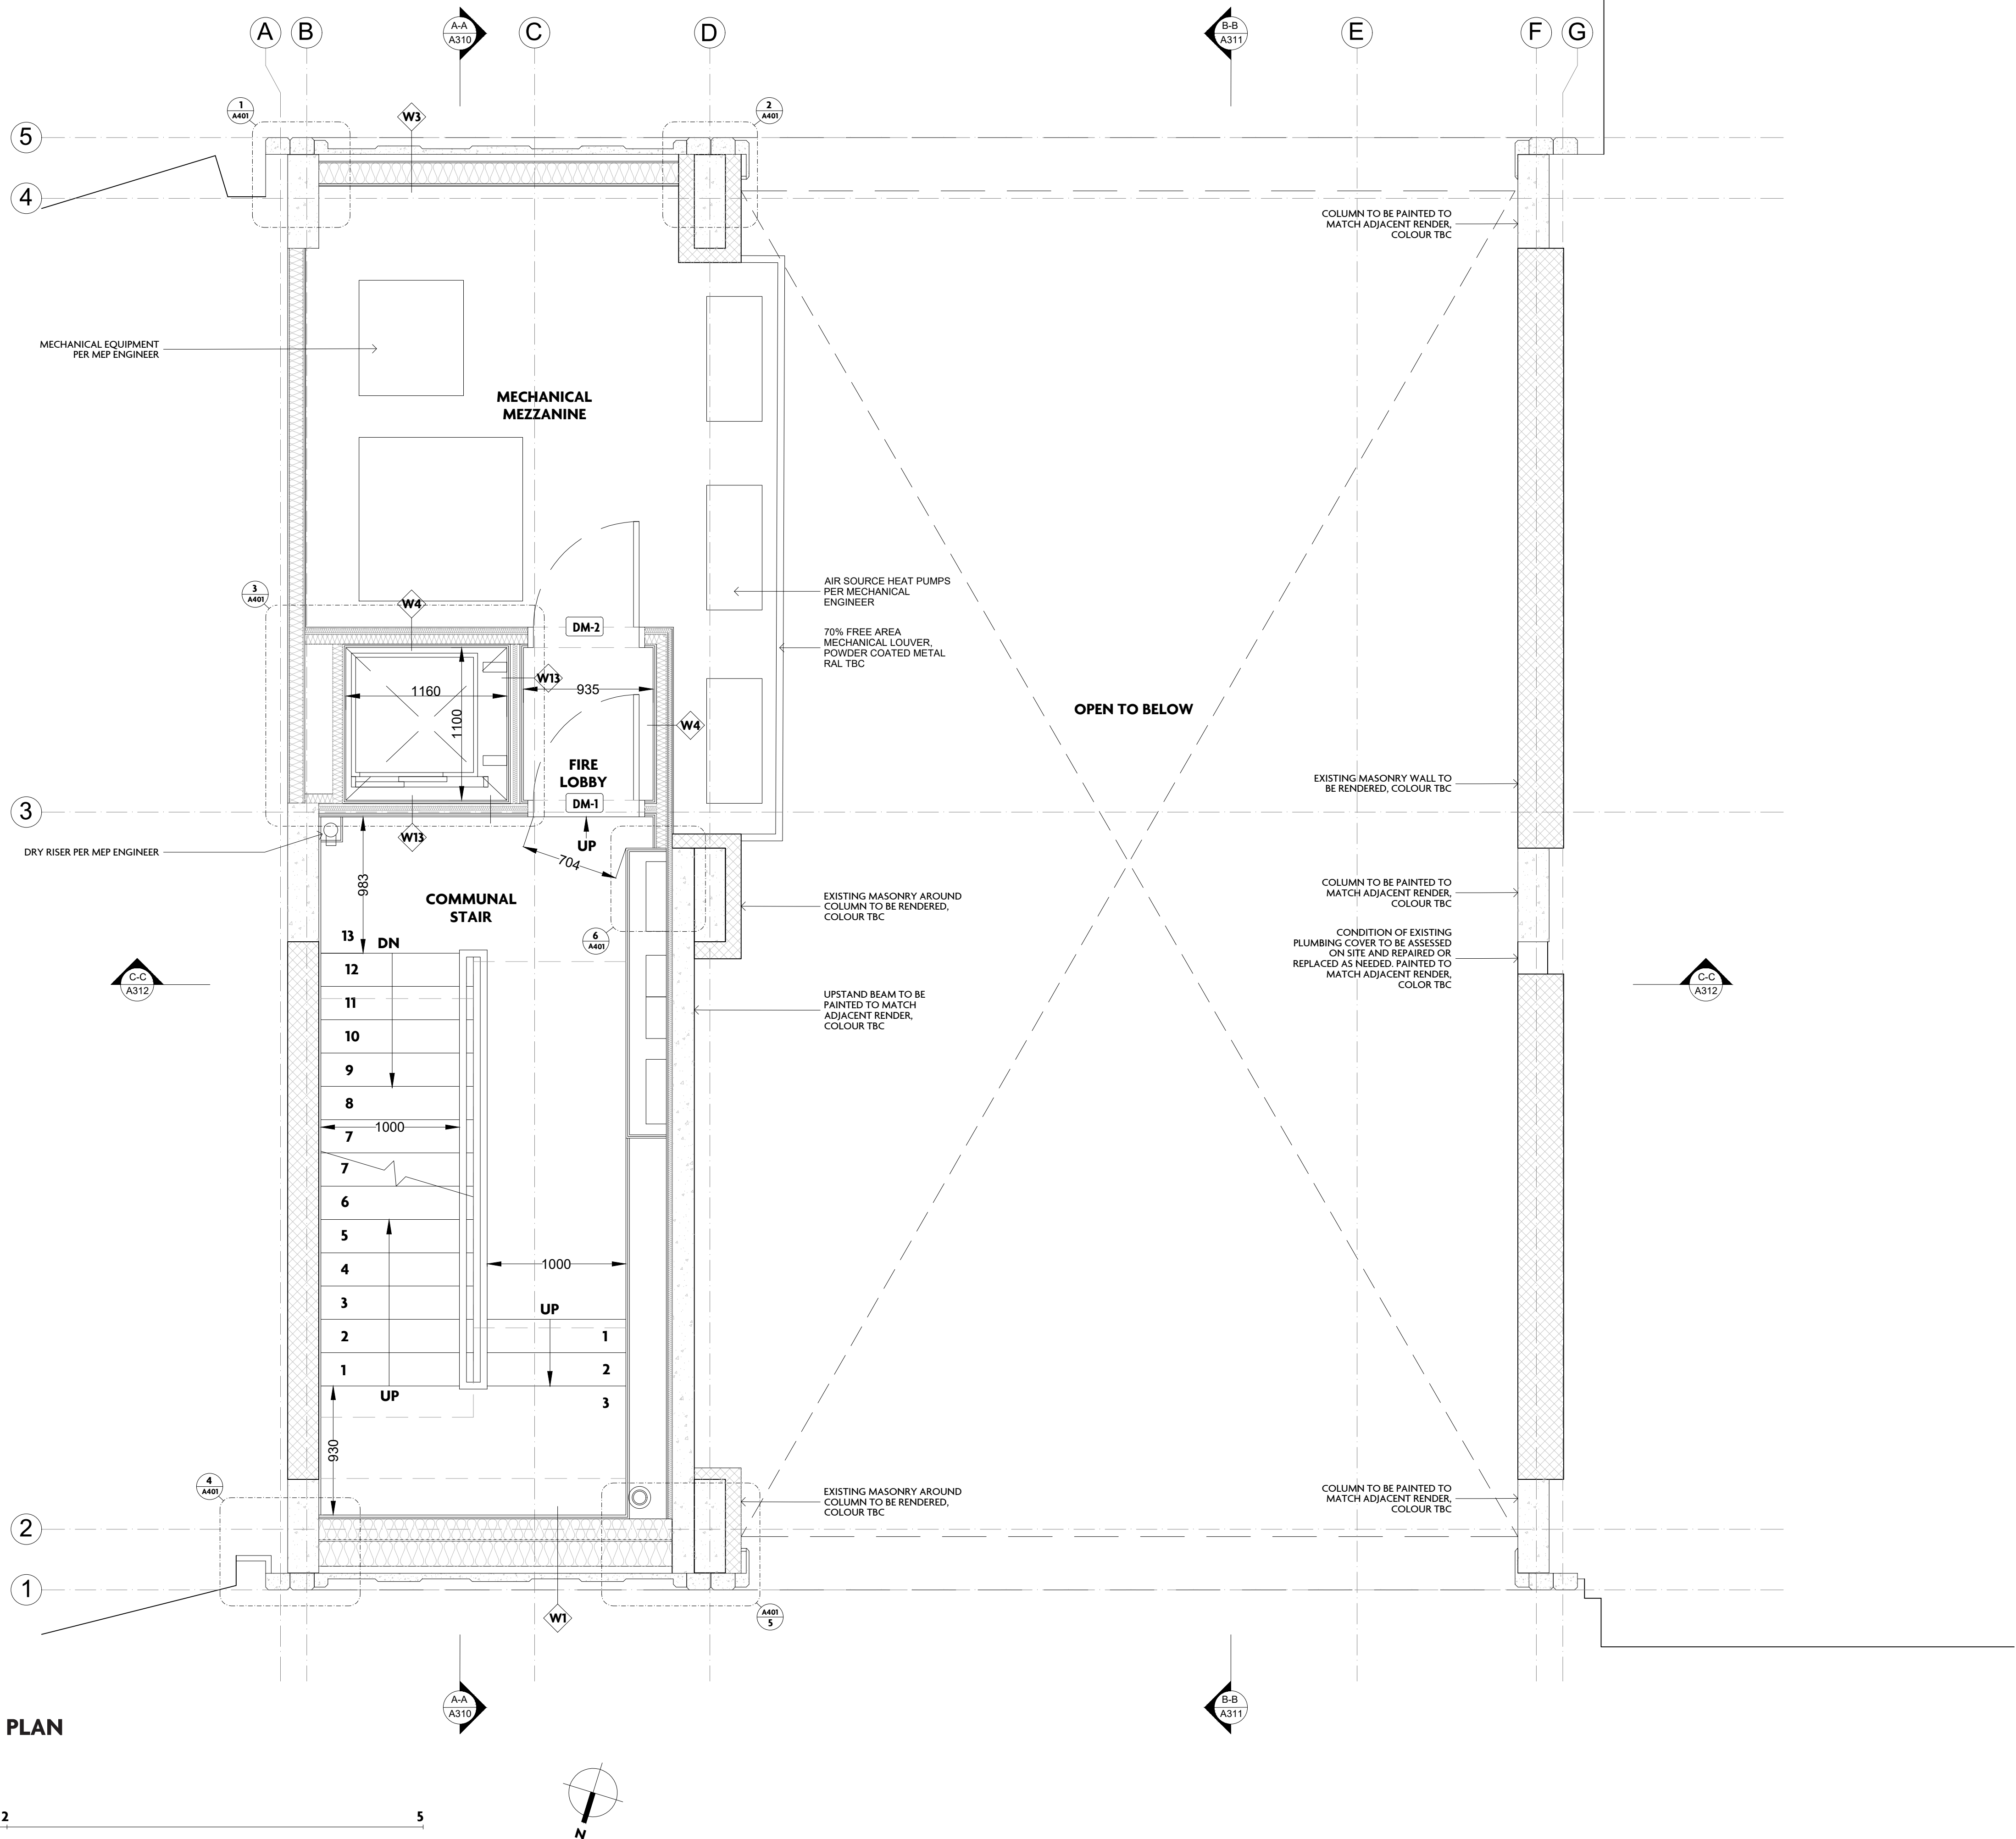

1. PROPOSED MEZZANINE PLAN