


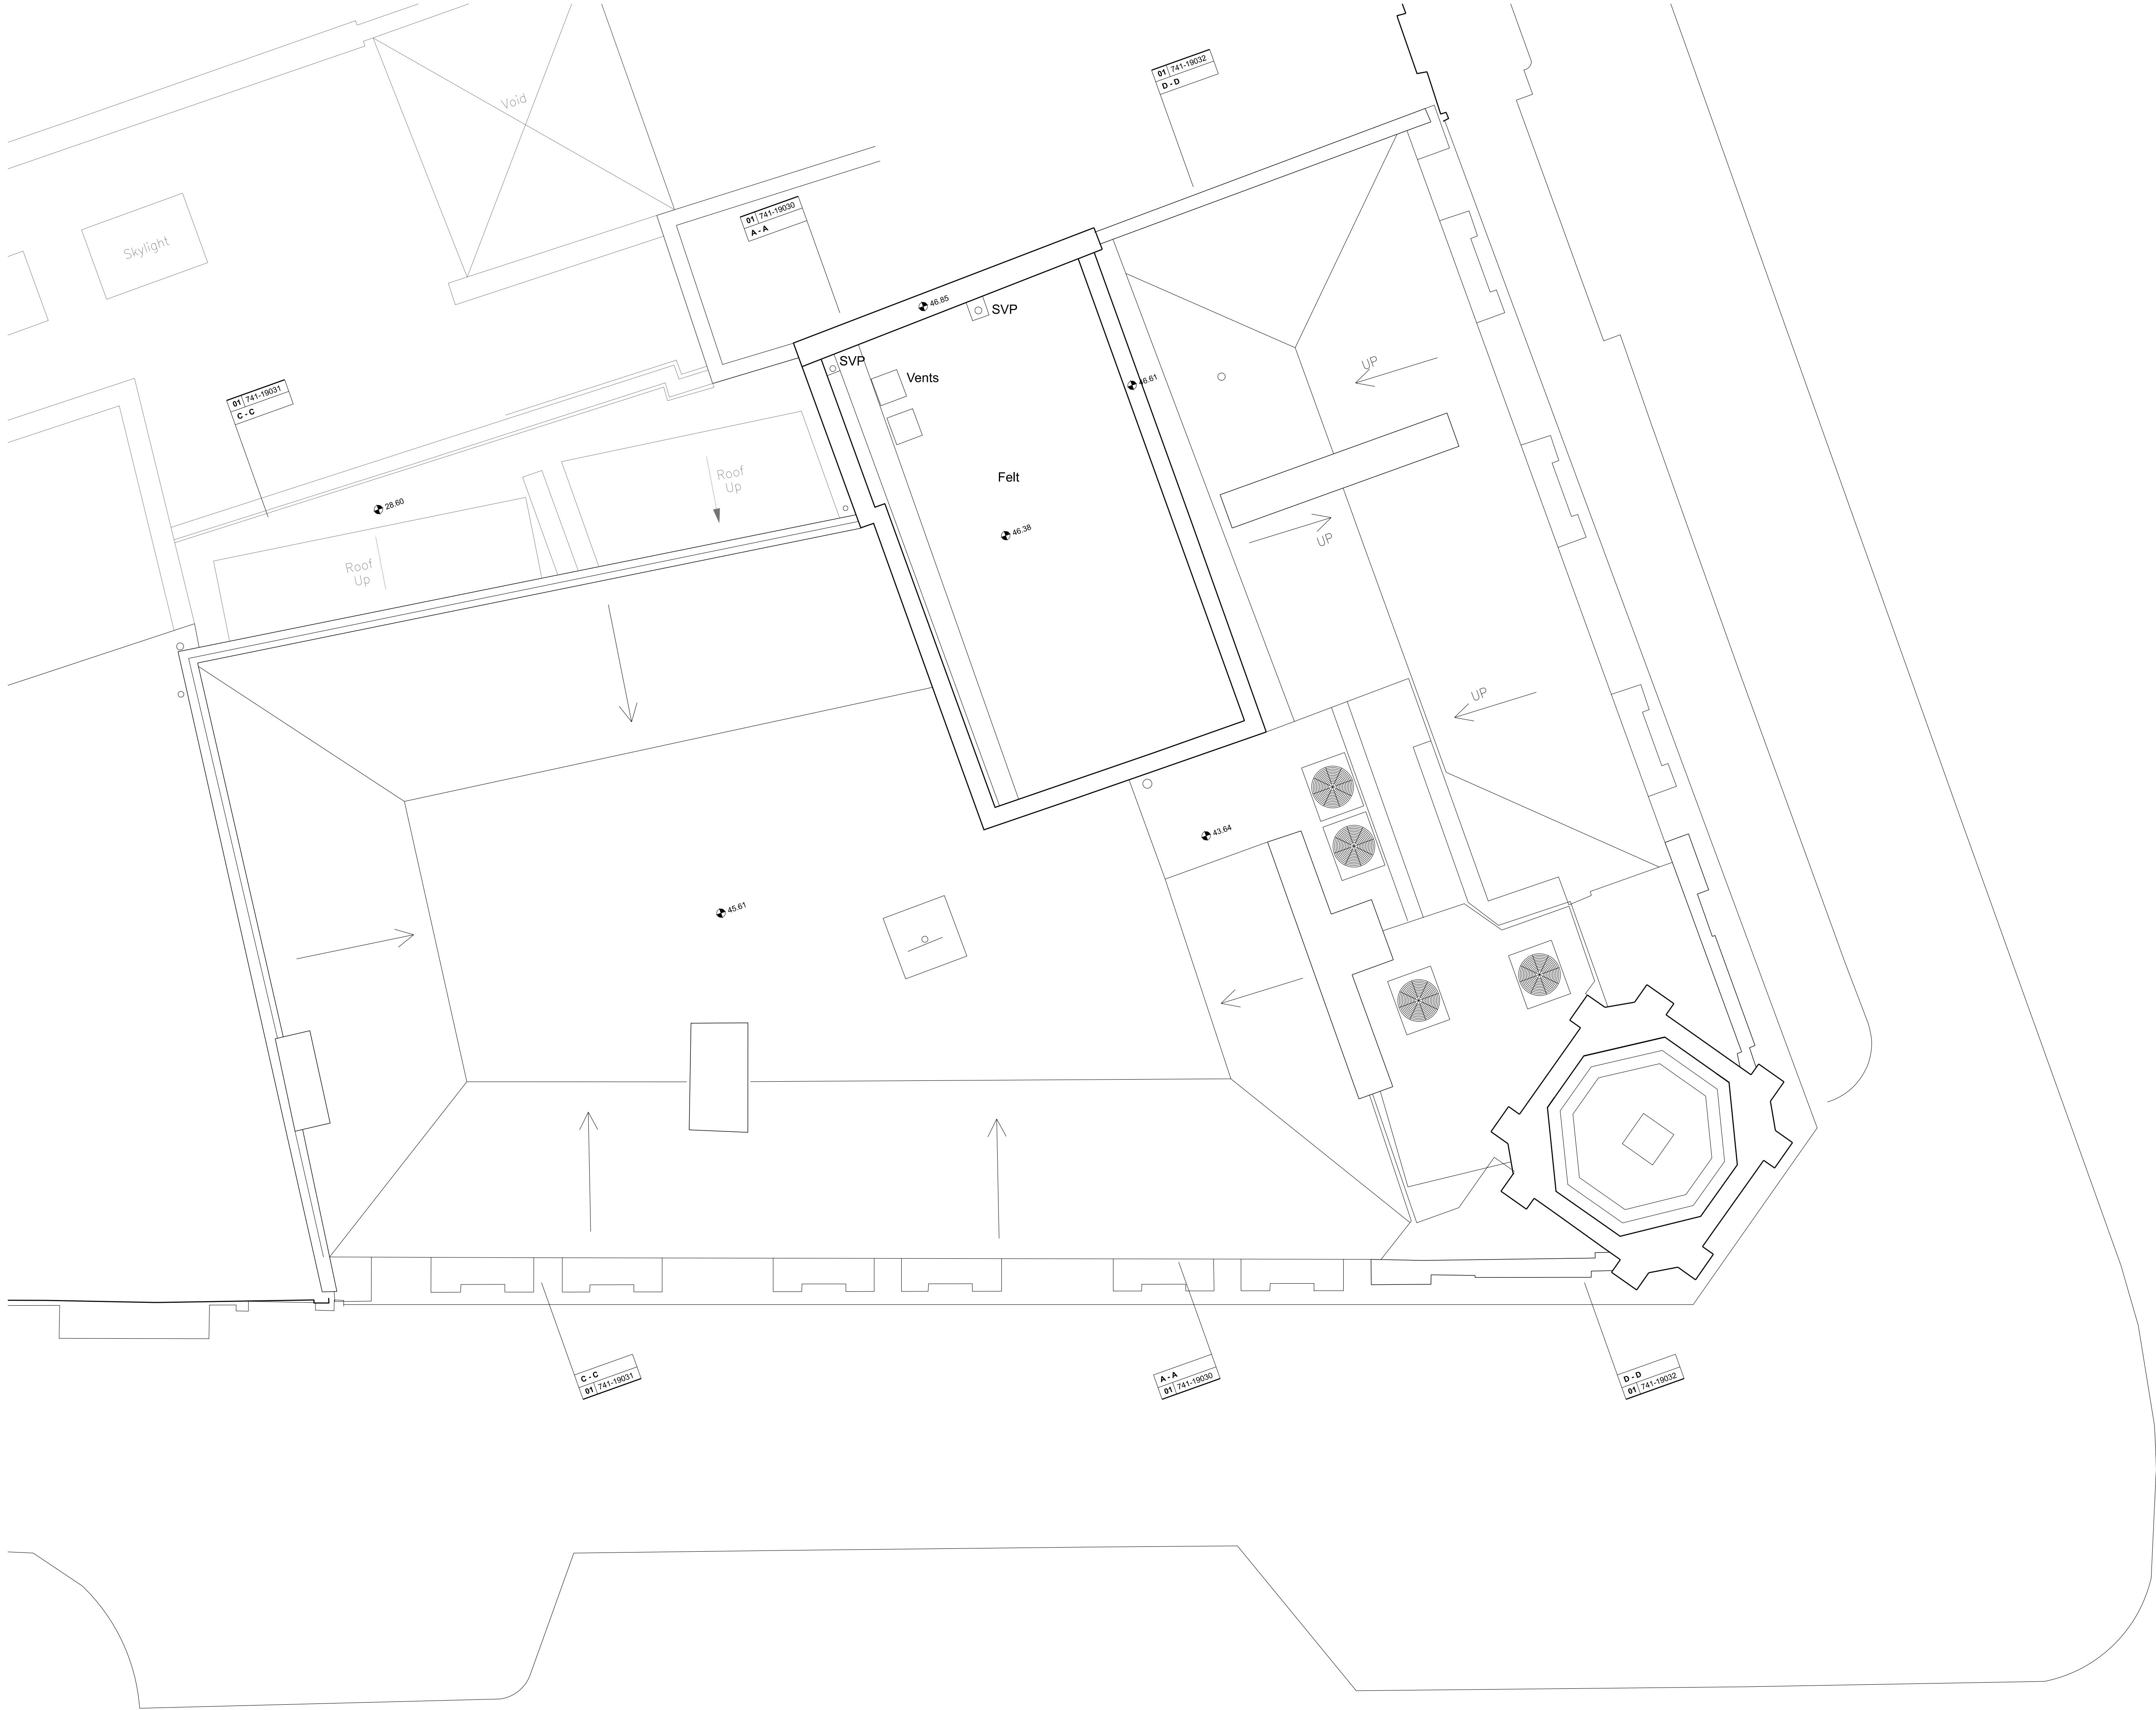

NOTES
DO NOT SCALE FROM THIS DRAWING.
CONTRACTOR TO CHECK ALL DIMENSIONS ON SITE.
ANY DISCREPANCIES TO BE REPORTED TO THE ARCHITECT IMMEDIATELY.
COPYRIGHT MICA ARCHITECTS LTD ©
Text

REVISIONS			
REV	DATE	DESCRIPTION	
PL1	17.03.23	PLANNING ISSUE	

KEY PLAN

STATUS			
PLANNING			
MICA			
123 Camden High Street London NW1 7JR T: 020 7284 1727 F: 020 7267 7626 info@micaarchitects.com www.micaarchitects.com			
JOB			
NORFOLK HOUSE RETAIL UNIT 127-128 High Holborn Holborn, London			
TITLE			
Existing Roof Plan			
DRG #			
741-MICA-NH-06-DR-A-19017 PL1			
CHECKED	DRAWN	SCALE	SIZE
GM	RM	1:50	A1
REV DATE			17.03.23