



NOTES
 DO NOT SCALE FROM THIS DRAWING.
 CONTRACTOR TO CHECK ALL DIMENSIONS ON SITE.
 ANY DISCREPANCIES TO BE REPORTED TO THE ARCHITECT IMMEDIATELY.
 COPYRIGHT MICA ARCHITECTS LTD ©
 Text

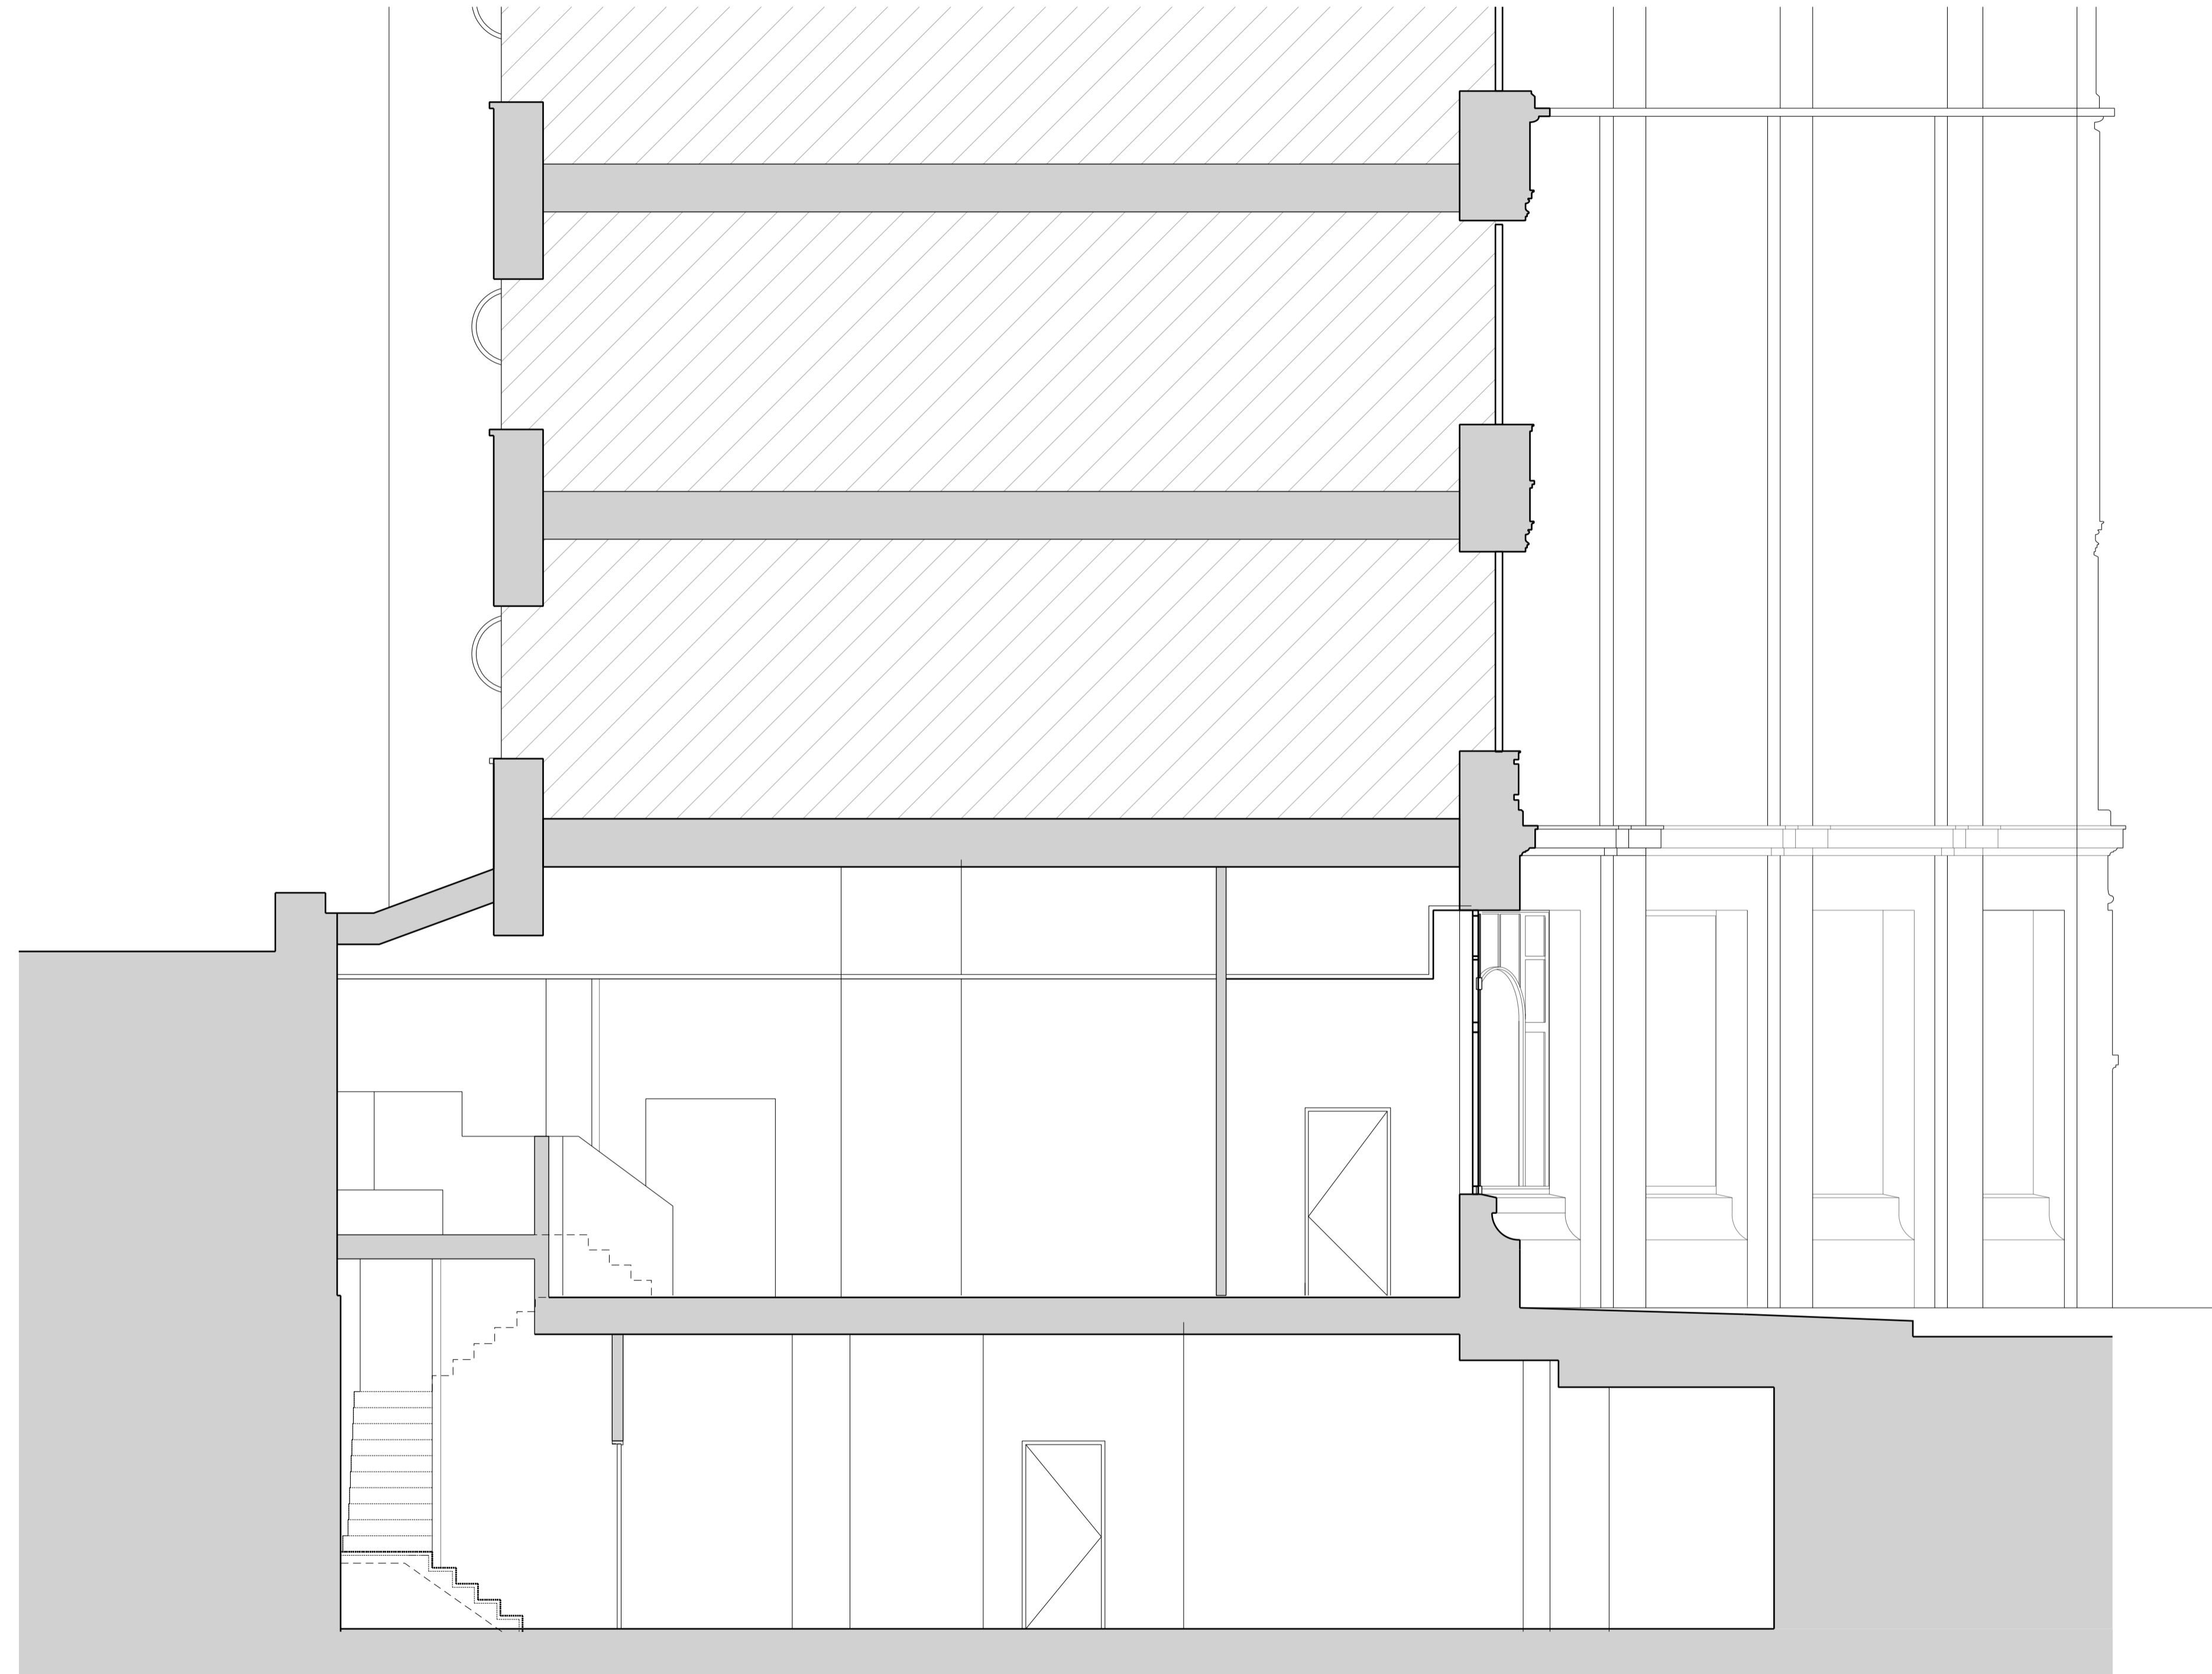

REVISIONS

REV	DATE	DESCRIPTION
PL1	17.03.23	PLANNING ISSUE
P1	05.03.23	DRAFT PLANNING ISSUE

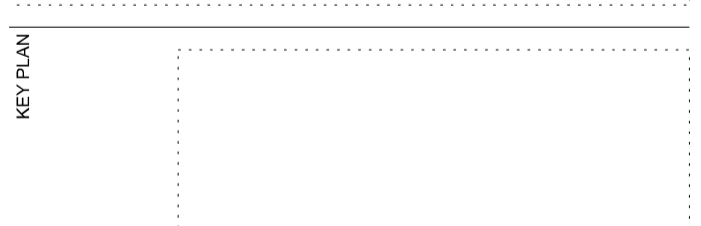

STATUS
 PLANNING

MICA
 123 Camden High Street London NW1 7JR
 T: 020 7284 1727 F: 020 7267 7626
 info@micaarchitects.com www.micaarchitects.com

JOB
NORFOLK HOUSE RETAIL UNIT
 127-128 High Holborn
 Holborn, London

TITLE
 Existing
 Section CC

DRG # **741-MICA-NH-CC-DR-A-19031** **PL1**

CHECKED	DRAWN	SCALE	SIZE	REV/DATE
GM	DRM	1:50	A1	17.03.23