




Typical Bay Elevation
01 748-19040



Typical Bay Plan
02 748-19040

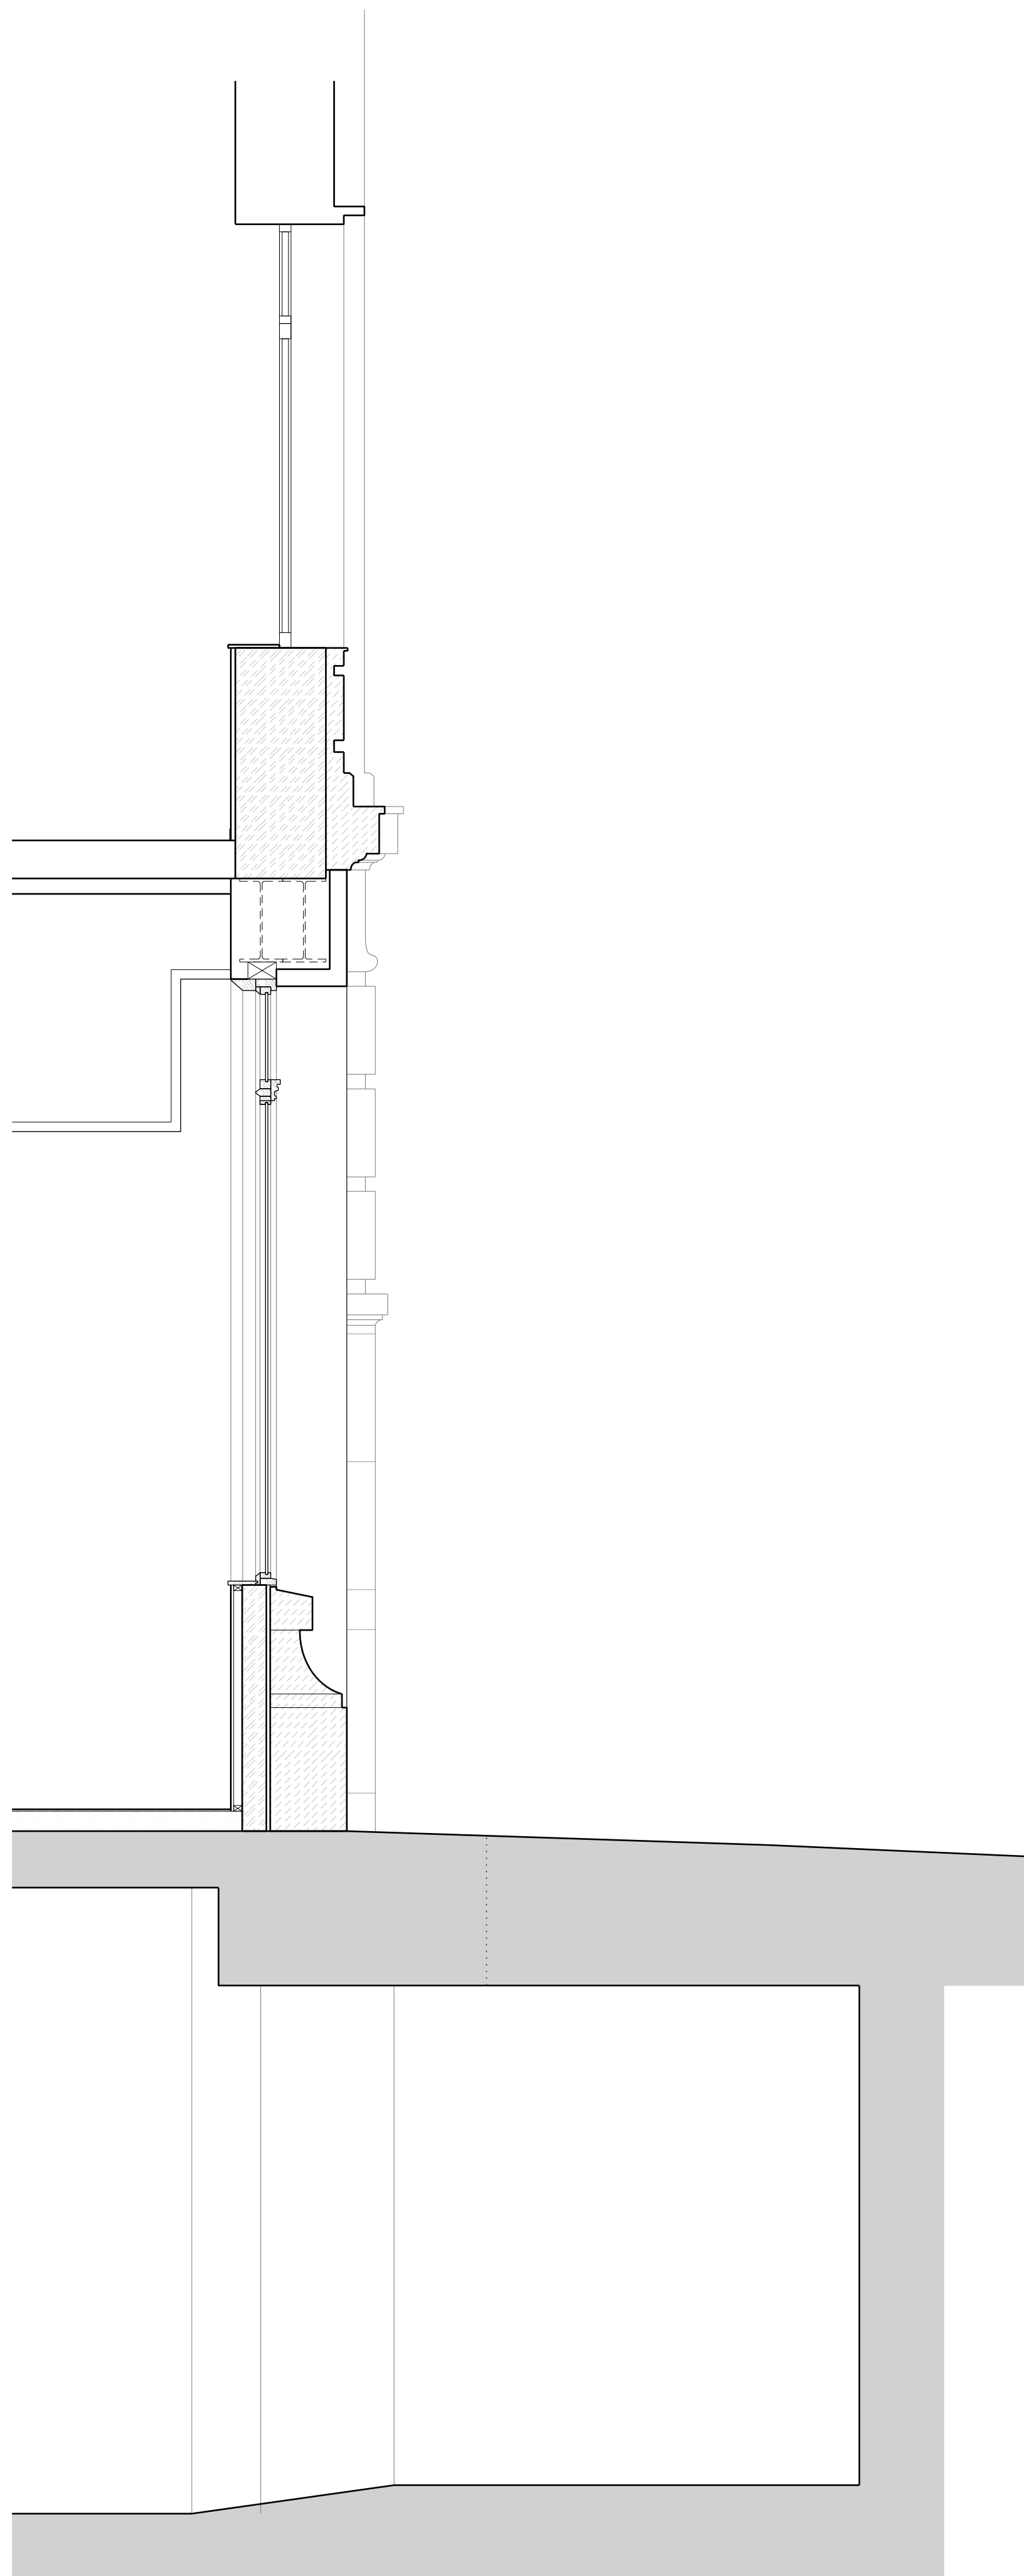

Typical Bay Section
03 748-19040

NOTES
DO NOT SCALE FROM THIS DRAWING.
CONTRACTOR TO CHECK ALL DIMENSIONS ON SITE.
ANY DISCREPANCIES TO BE REPORTED TO THE ARCHITECT IMMEDIATELY.
COPYRIGHT MICA ARCHITECTS LTD ©
Text

REVISIONS	PL1	17.03.23	PLANNING ISSUE
	REV	DATE	DESCRIPTION
KEY PLAN			
STATUS	PLANNING		
JOB	MICA		
	123 Camden High Street London NW1 7JR T: 020 7284 1727 F: 020 7267 7626 info@micaarchitects.com www.micaarchitects.com		
TITLE	NORFOLK HOUSE RETAIL UNIT		
	127-128 High Holborn Holborn, London		
DRG #	Existing Typical Shopfront		
	741-MICA-NH-ZZ-DR-A-19040		
CHECKED	GM	DRAWN	DRM
SCALE	1:25	SIZE	A1
REV	DATE	17.03.23	