


E529775

E529800

E529825

E529850

E529875

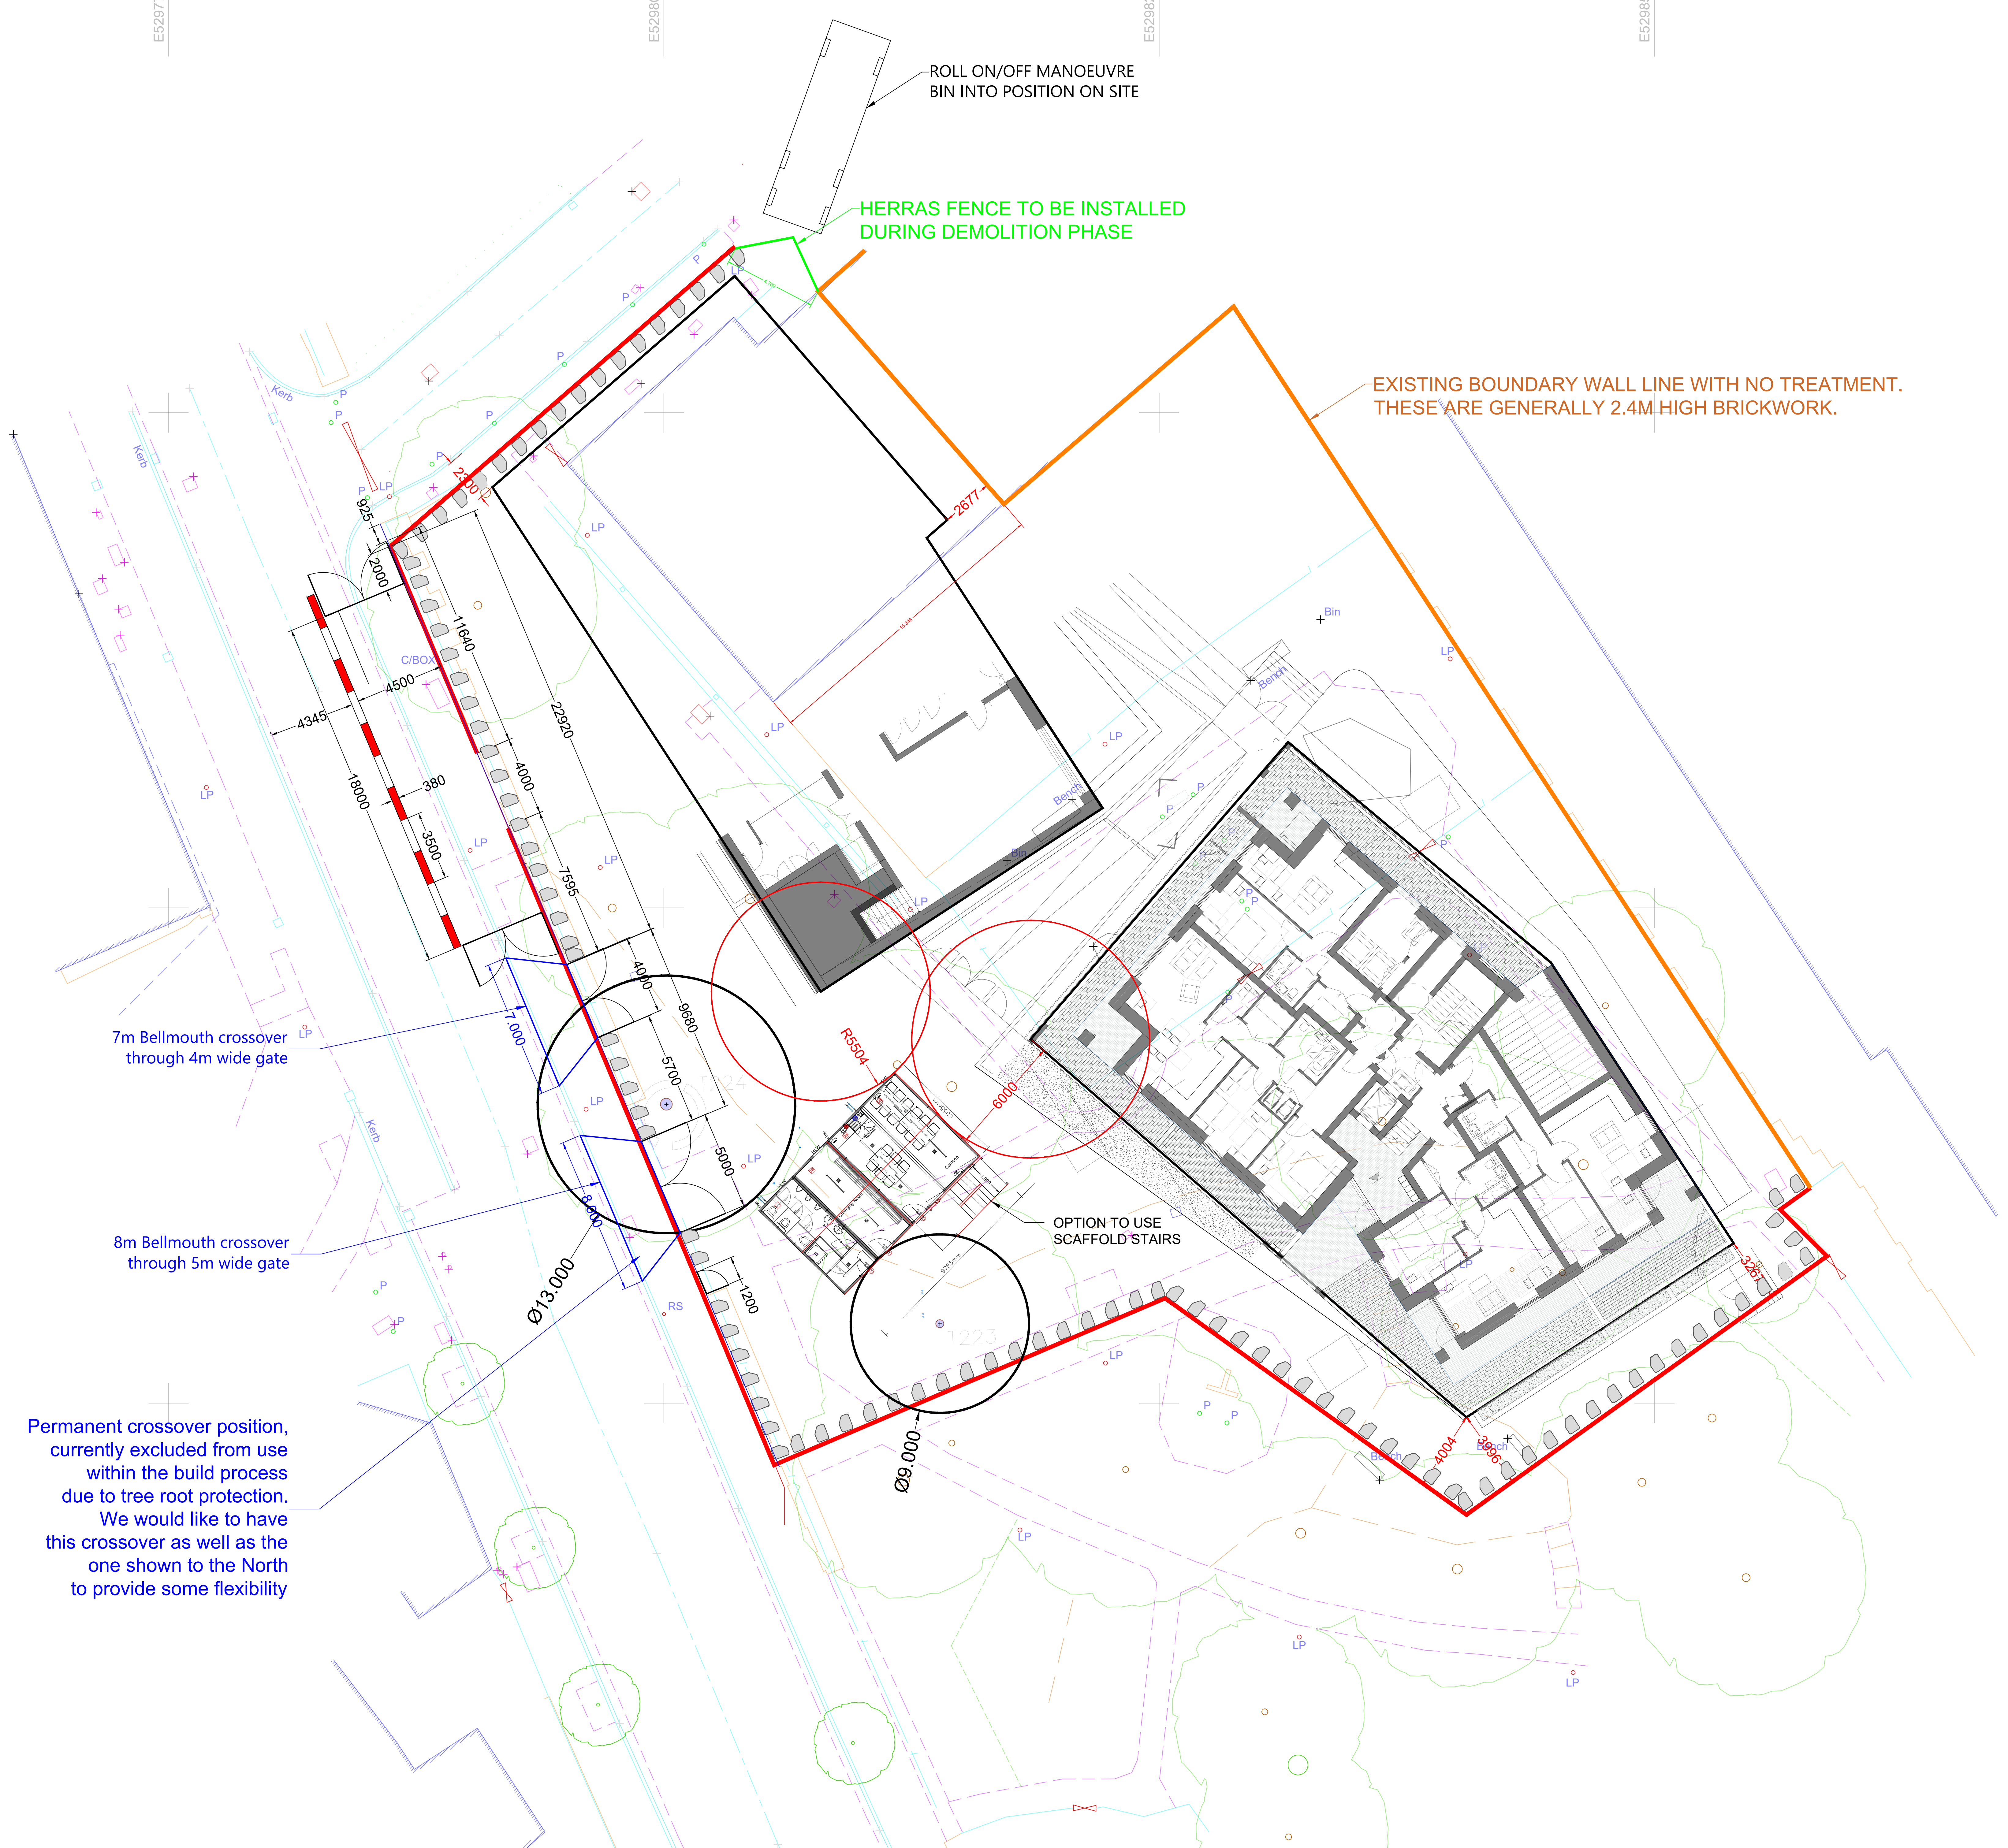

GENERAL NOTES:

01	Purchase st. gate position change	TG	20.02.23
Rev	Description	By	Date

MORGAN SINDALL

CONSTRUCTION

10th Floor
One Eversholt Street
London
NW1 2DN

Project

Central Somers Town

Title:
Proposed Cabin Layout
Option 2

Dwg no.: 003-2_CST Rev. 01

Date : 20/01/2023

Drawn by : T.G.

