


- Notes:**
1. Do not scale this drawing.
 2. All dimensions are in millimetres except levels which are in metres.
 3. This drawing to be read in conjunction with all relevant drawings and specifications.

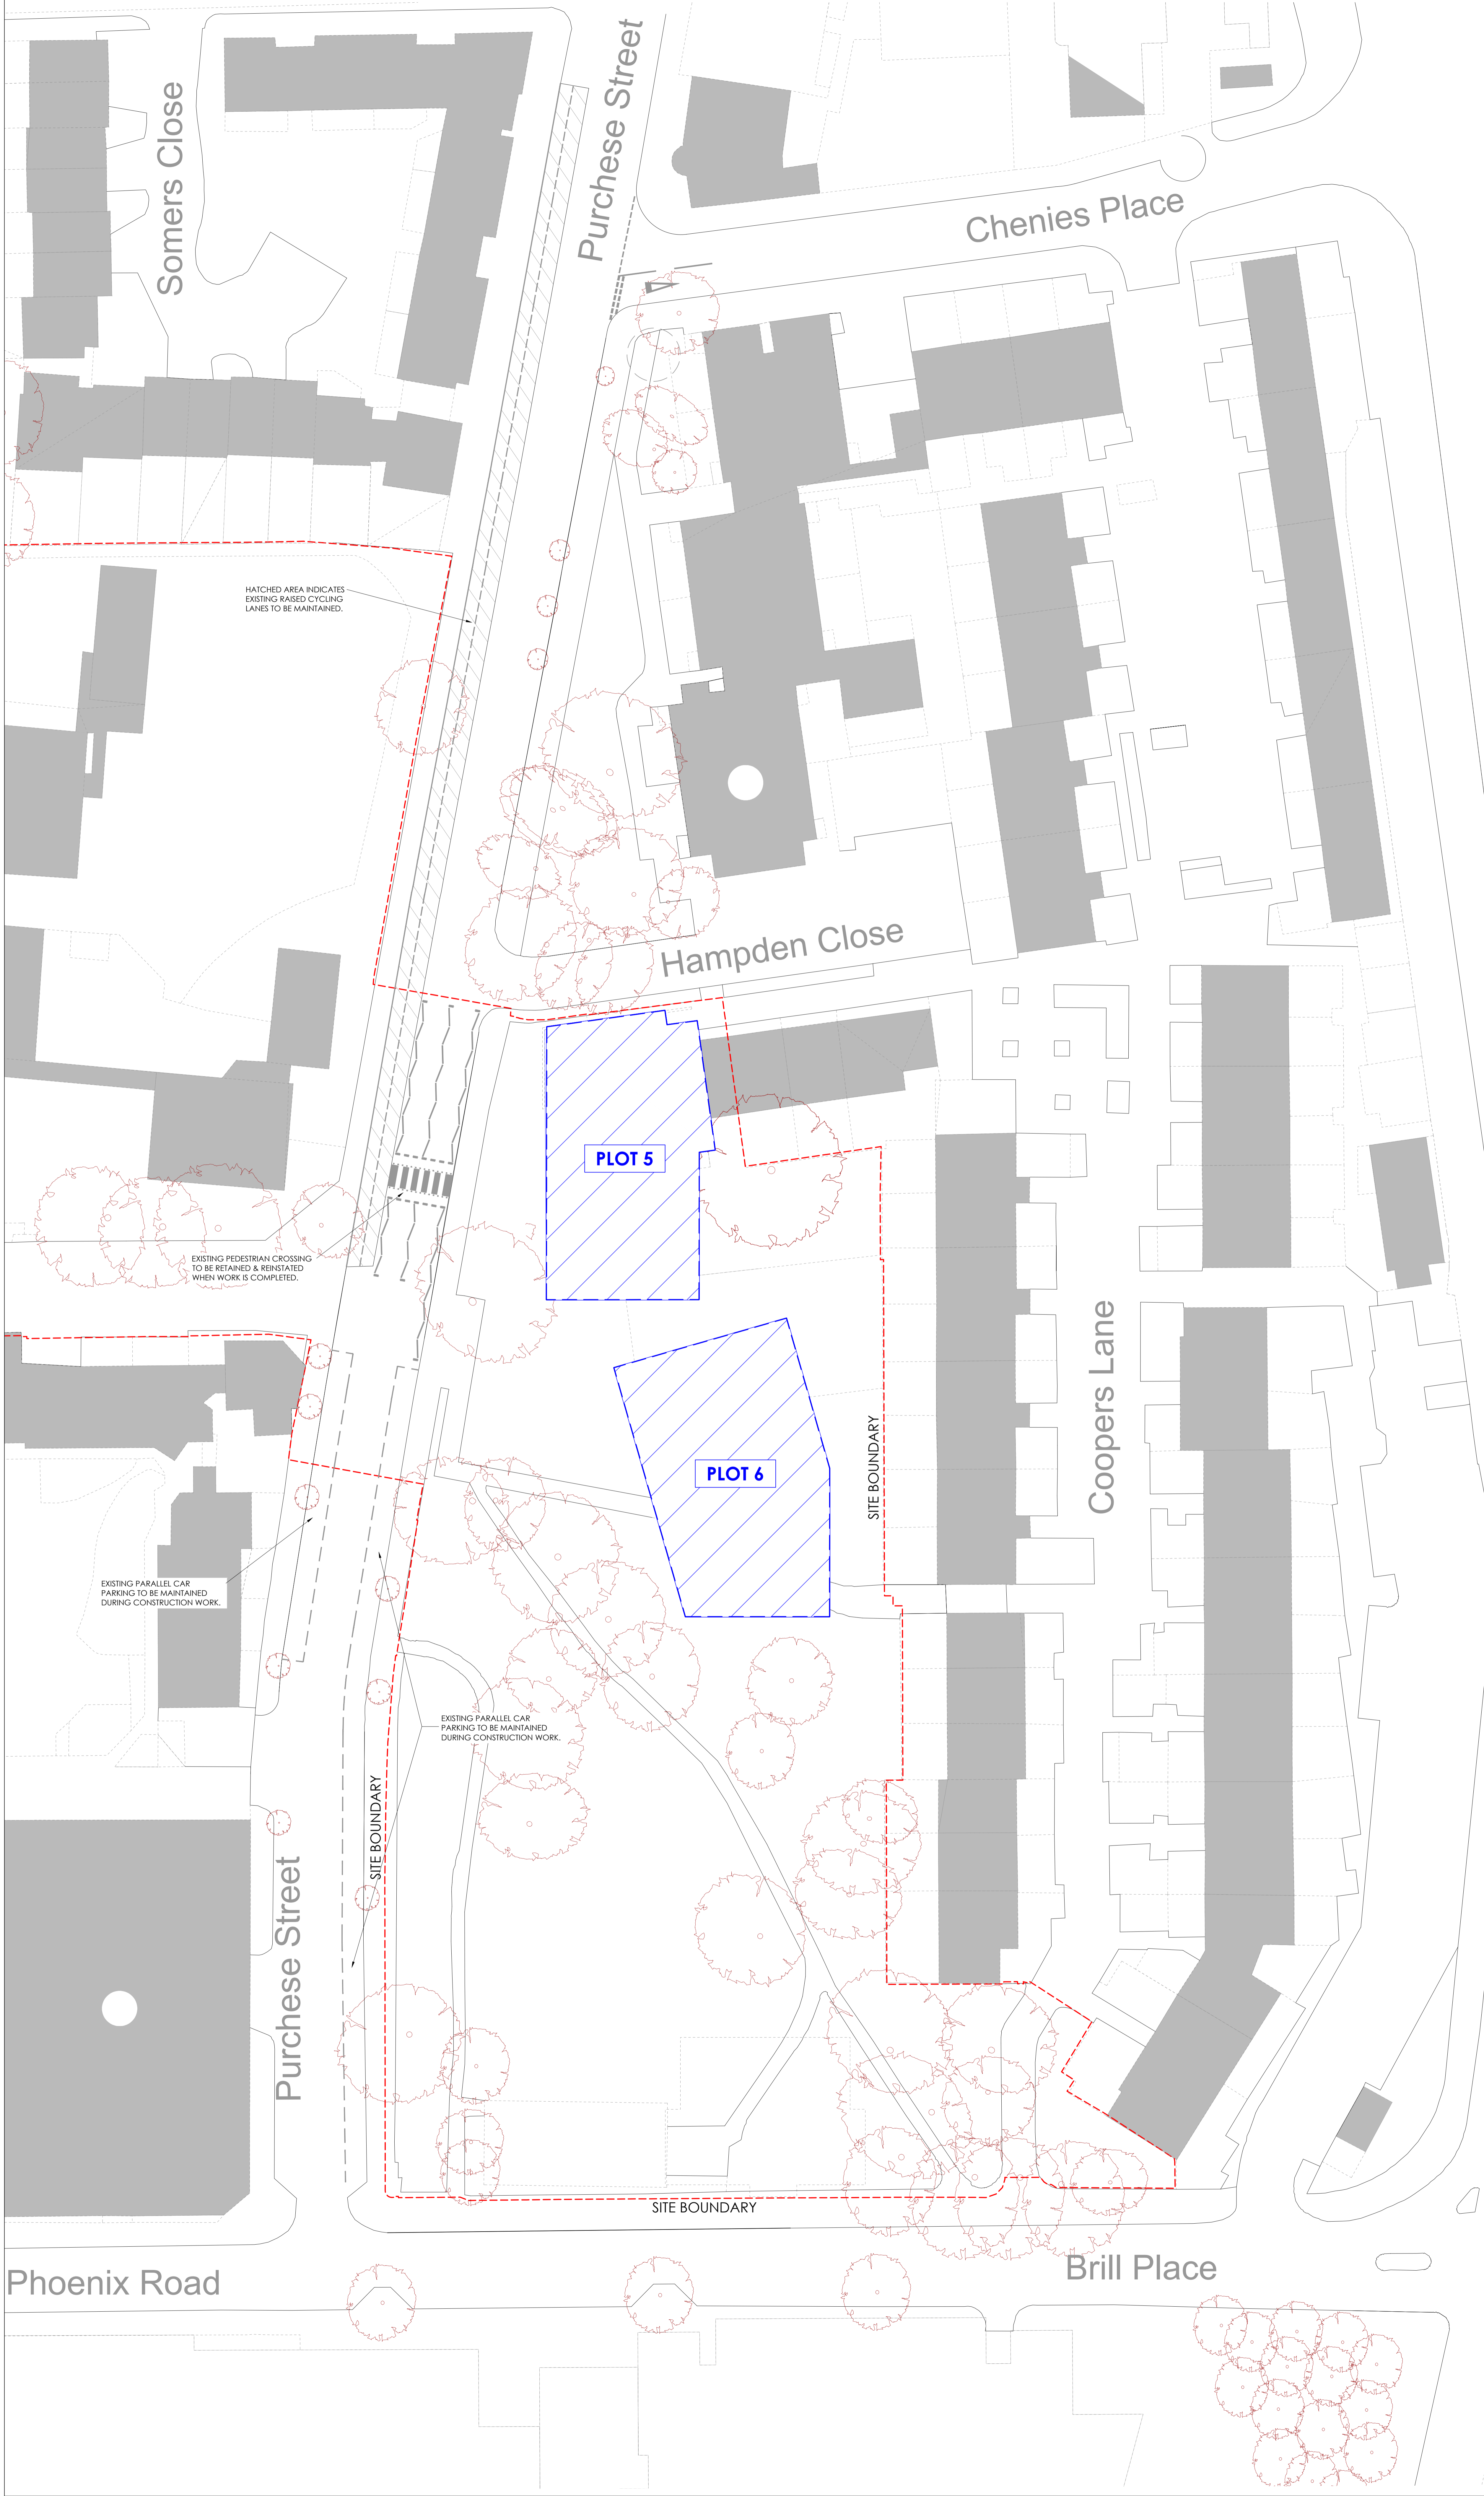

Rev	By	Date	Details
1	LRH	21.12.22	ISSUED FOR DISCUSSION ONLY.

Status
DISCUSSION ONLY

Client
CAMDEN RESIDENTIAL DEVELOPMENT

Project
CENTRAL SOMERS TOWN, PLOT 5 & 6
CMP DRAWINGS

Drawing title
Location Plan Showing
Existing Street Furniture

18 Frogmore Road
Hemel Hempstead
Herts HP3 9RT
t: 01442 437500
w: www.kmgpartnership.com
e: info@kmgpartnership.com

KMG PARTNERSHIP
DESIGN & ENGINEERING

Scale	Drawn	Checked
1:250 UNO	LRH	MK

Sheet size	Date	Passed
A1	DEC 2022	MF

Drawing No. 5104-KMG-ZZ-ZZ-DR-C-0301