


1 PLOT A EXISTING SECTION AA
SCALE 1:100

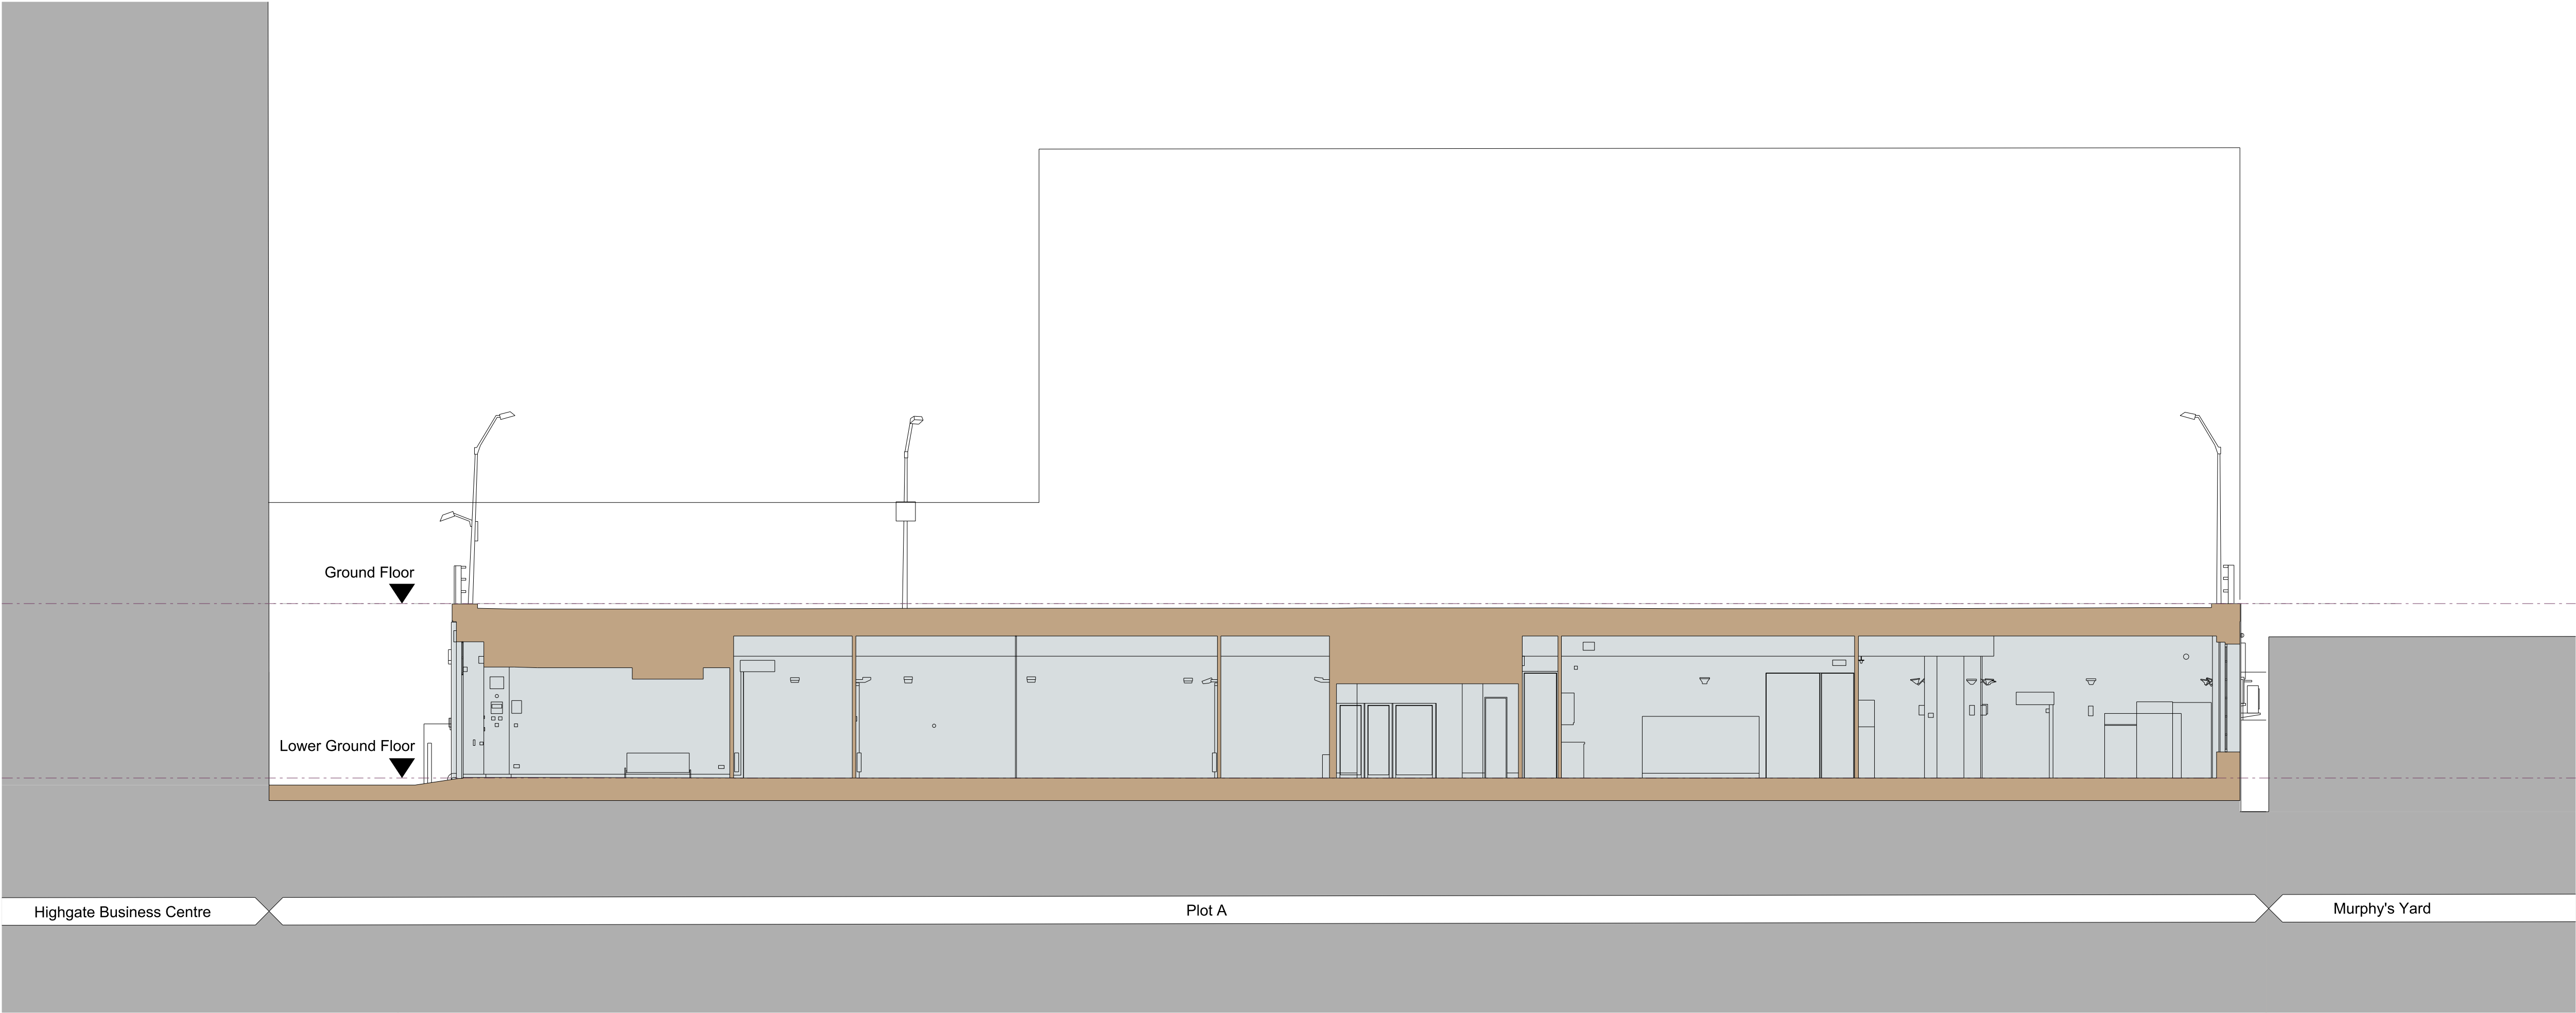

2 PLOT A EXISTING SECTION BB
SCALE 1:100

NOTES

This drawing is copyright Piercy&Company.
Do not scale from this drawing.
All dimensions and levels to be checked on site by the contractor
and such dimensions to be his responsibility.
Report all drawing errors, omissions and discrepancies to the
architect.


KEY

	Office Space
	Reception
	Core
	F & B
	Gym
	Plant
	Commuter Facilities
	Refuse Store
	Facilities Management
	Nursery

	Existing
	Proposed
	Project Boundary
	Existing UKPN Substation



Rev	Date	Description
A	25.04.23	Planning Issue

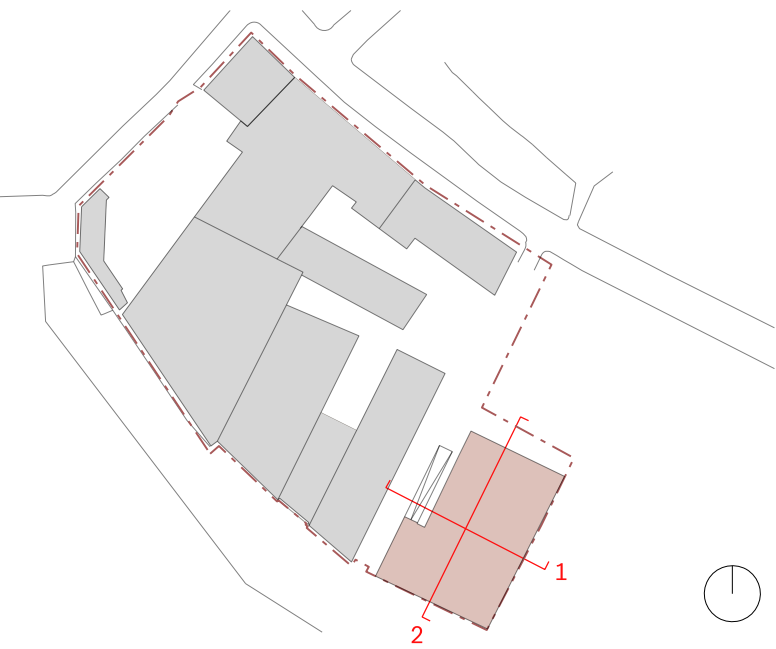

Project						
Highgate Studios						
Client						
Kentish Town UK Office Propco Limited						
Date			Scale			
25.04.23			1:100 at A1 1:200 at A3			
Drawing title						
Plot A						
Existing - Sections						
Drawn		Checked		Approved		
AD		NP		NP		
Drawing status						
For Planning						
Project	Disc	Plot	Level	Series	Dwg.no.	Rev
13683	A	A	LZZ	07	150	A
The Centro Building 39 Plender Street London NW1 0DT				+44 (0)20 7424 9611 info@piercyandco.com piercyandco.com		