

NOTES

This drawing is copyright Piercy&Company.  
Do not scale from this drawing.  
All dimensions and levels to be checked on site by the contractor and such dimensions to be his responsibility.  
Report all drawing errors, omissions and discrepancies to the architect.



KEY

Demolition

Window Replacement

Project Boundary

Existing UKPN Substation

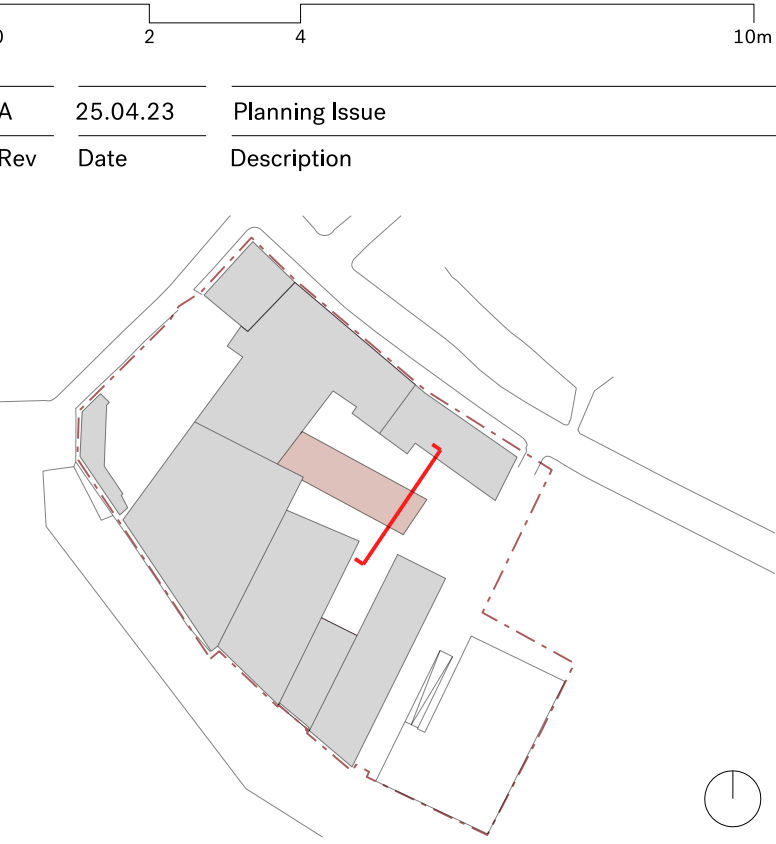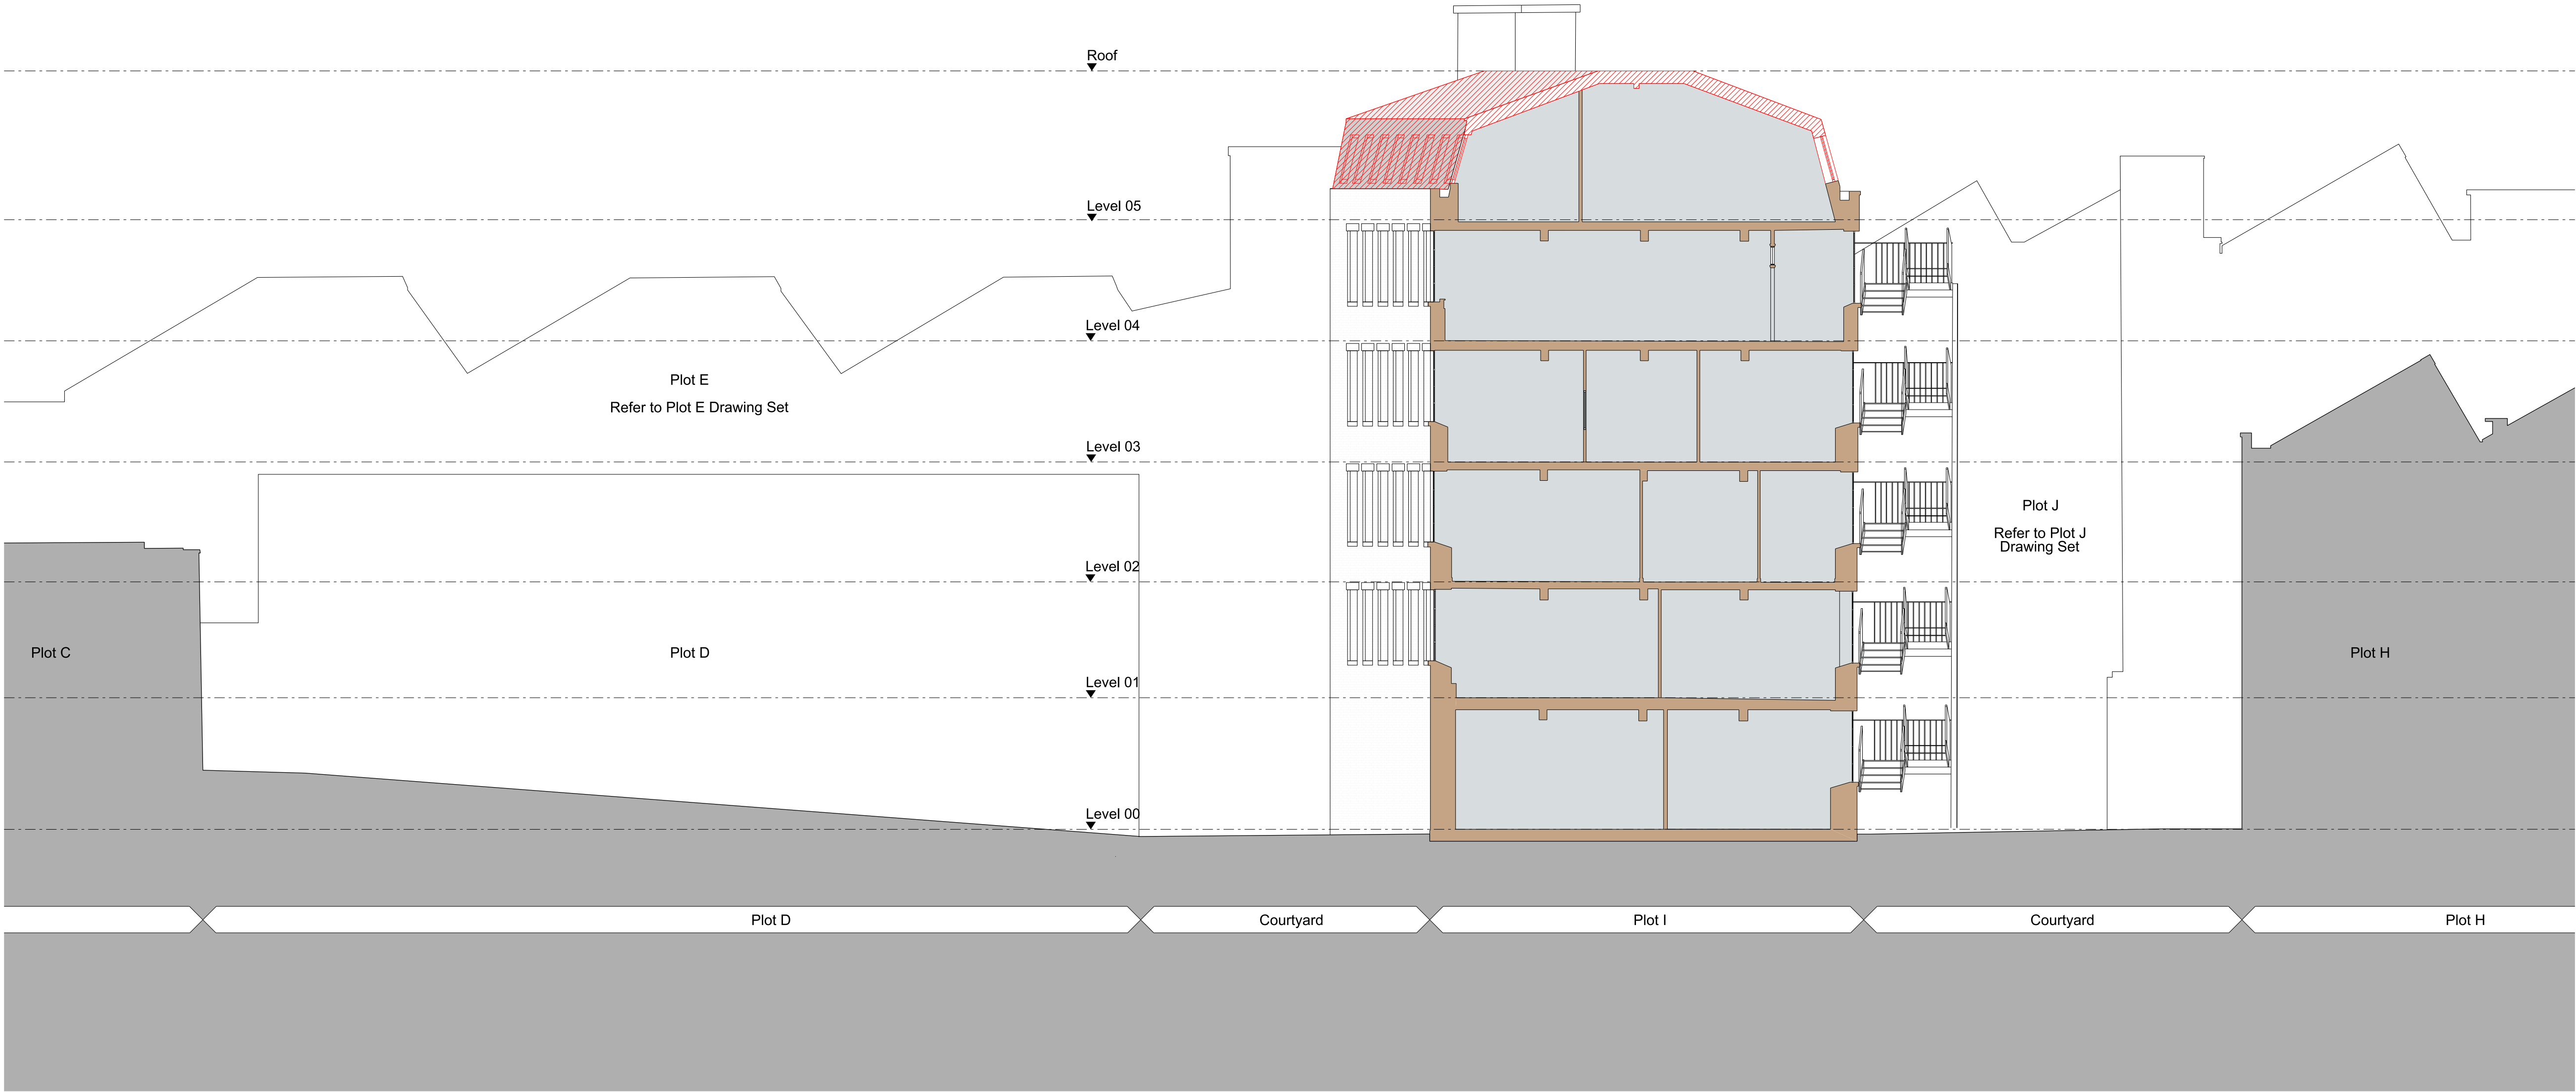

Project						
Highgate Studios						
Client						
Kentish Town UK Office Propco Limited						
Date			Scale			
25.04.23			1:100 at A1			
			1:200 at A3			
Drawing title						
Plot I						
Demolition Section BB						
Drawn		Checked		Approved		
AS		NP		NP		
Drawing status						
For Planning						
Project	Disc	Plot	Level	Series	Dwg no.	Rev
13683	A	I	ZZ	07	251	A
The Centro Building				+44 (0)20 7424 9611		
39 Plender Street				info@piercyandco.com		
London NW1 0DT				piercyandco.com		