




1 No. 10 North East Elevation - Existing
1 : 50

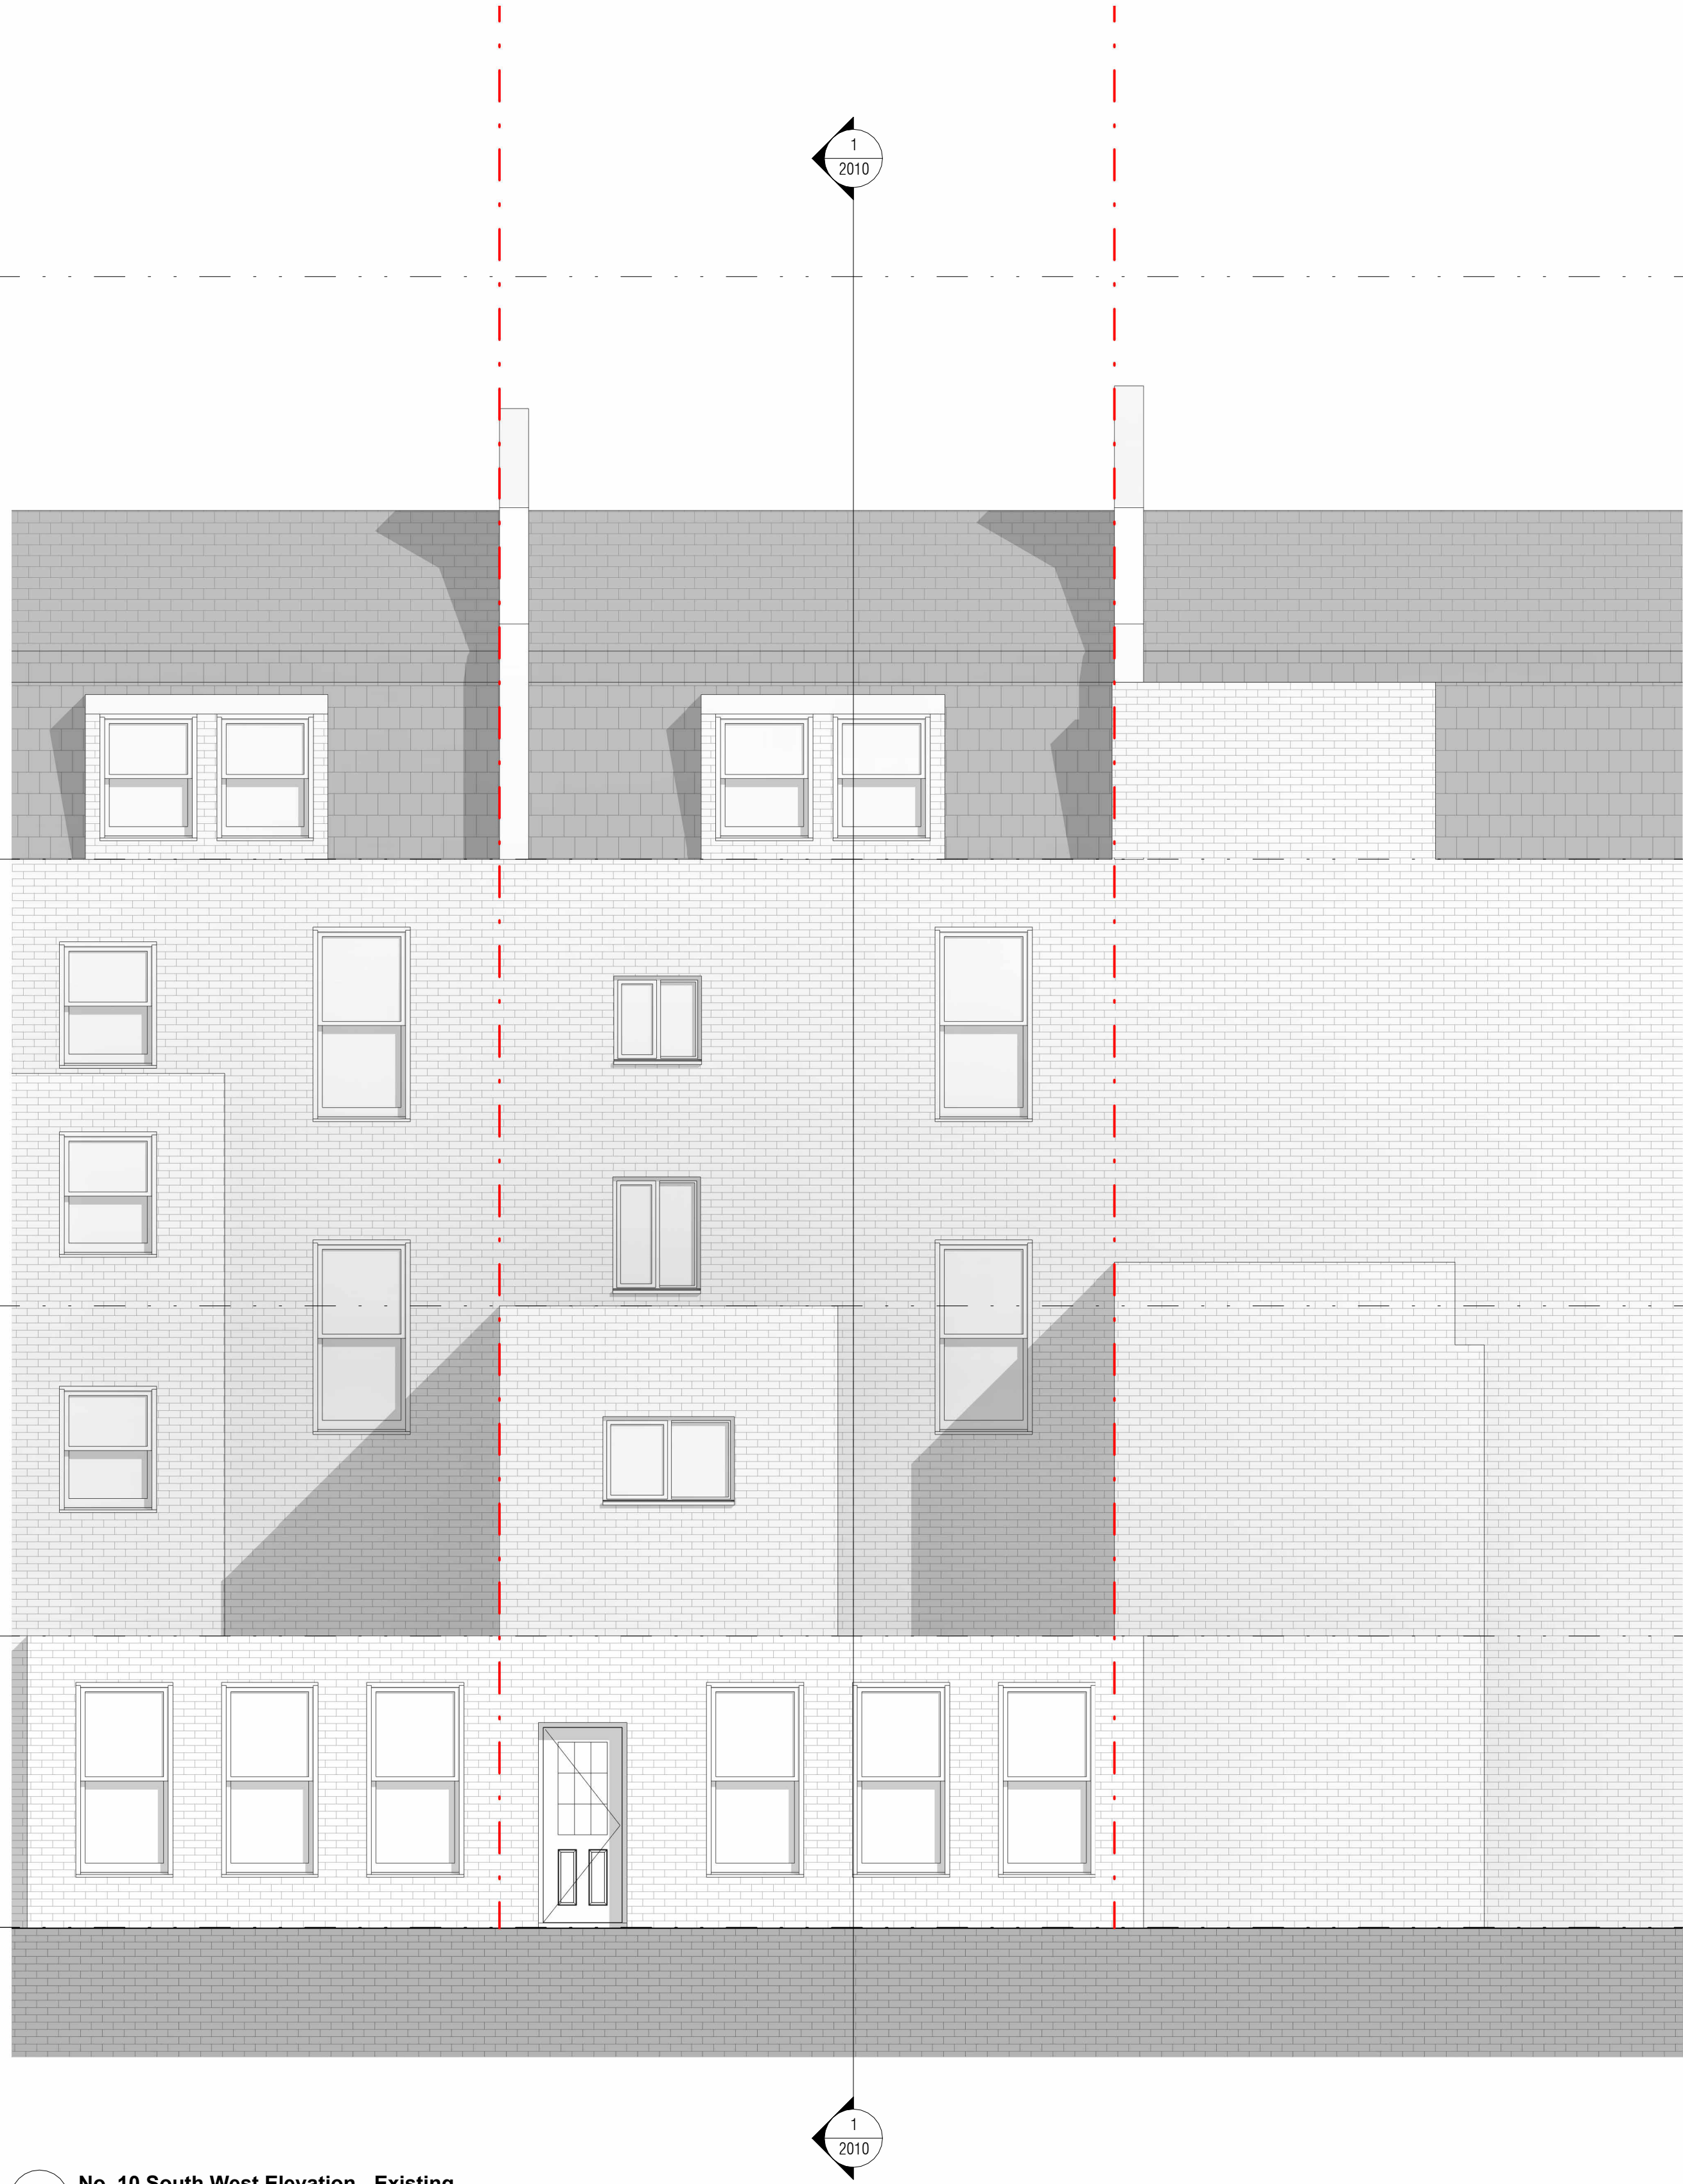

2 No. 10 South West Elevation - Existing
1 : 50