


- 01 PAINTED PLASTER
- 02 PAINTED BRICKWORK
- 03 BRICK
- 04 METAL
- 05 TILED ROOF
- 06 TIMBER SASH WINDOW
- 07 TIMBER
- 08 GLASS
- 09 STONE

General Notes  
 1. Dimensions are in millimetres unless stated otherwise.  
 2. Levels are in metres AOD unless stated otherwise.  
 3. Dimensions govern. Do not scale off drawing.  
 4. All dimensions to be verified on site before proceeding.  
 5. All discrepancies to be notified in writing to Make Limited.  
 © Make Limited 2016

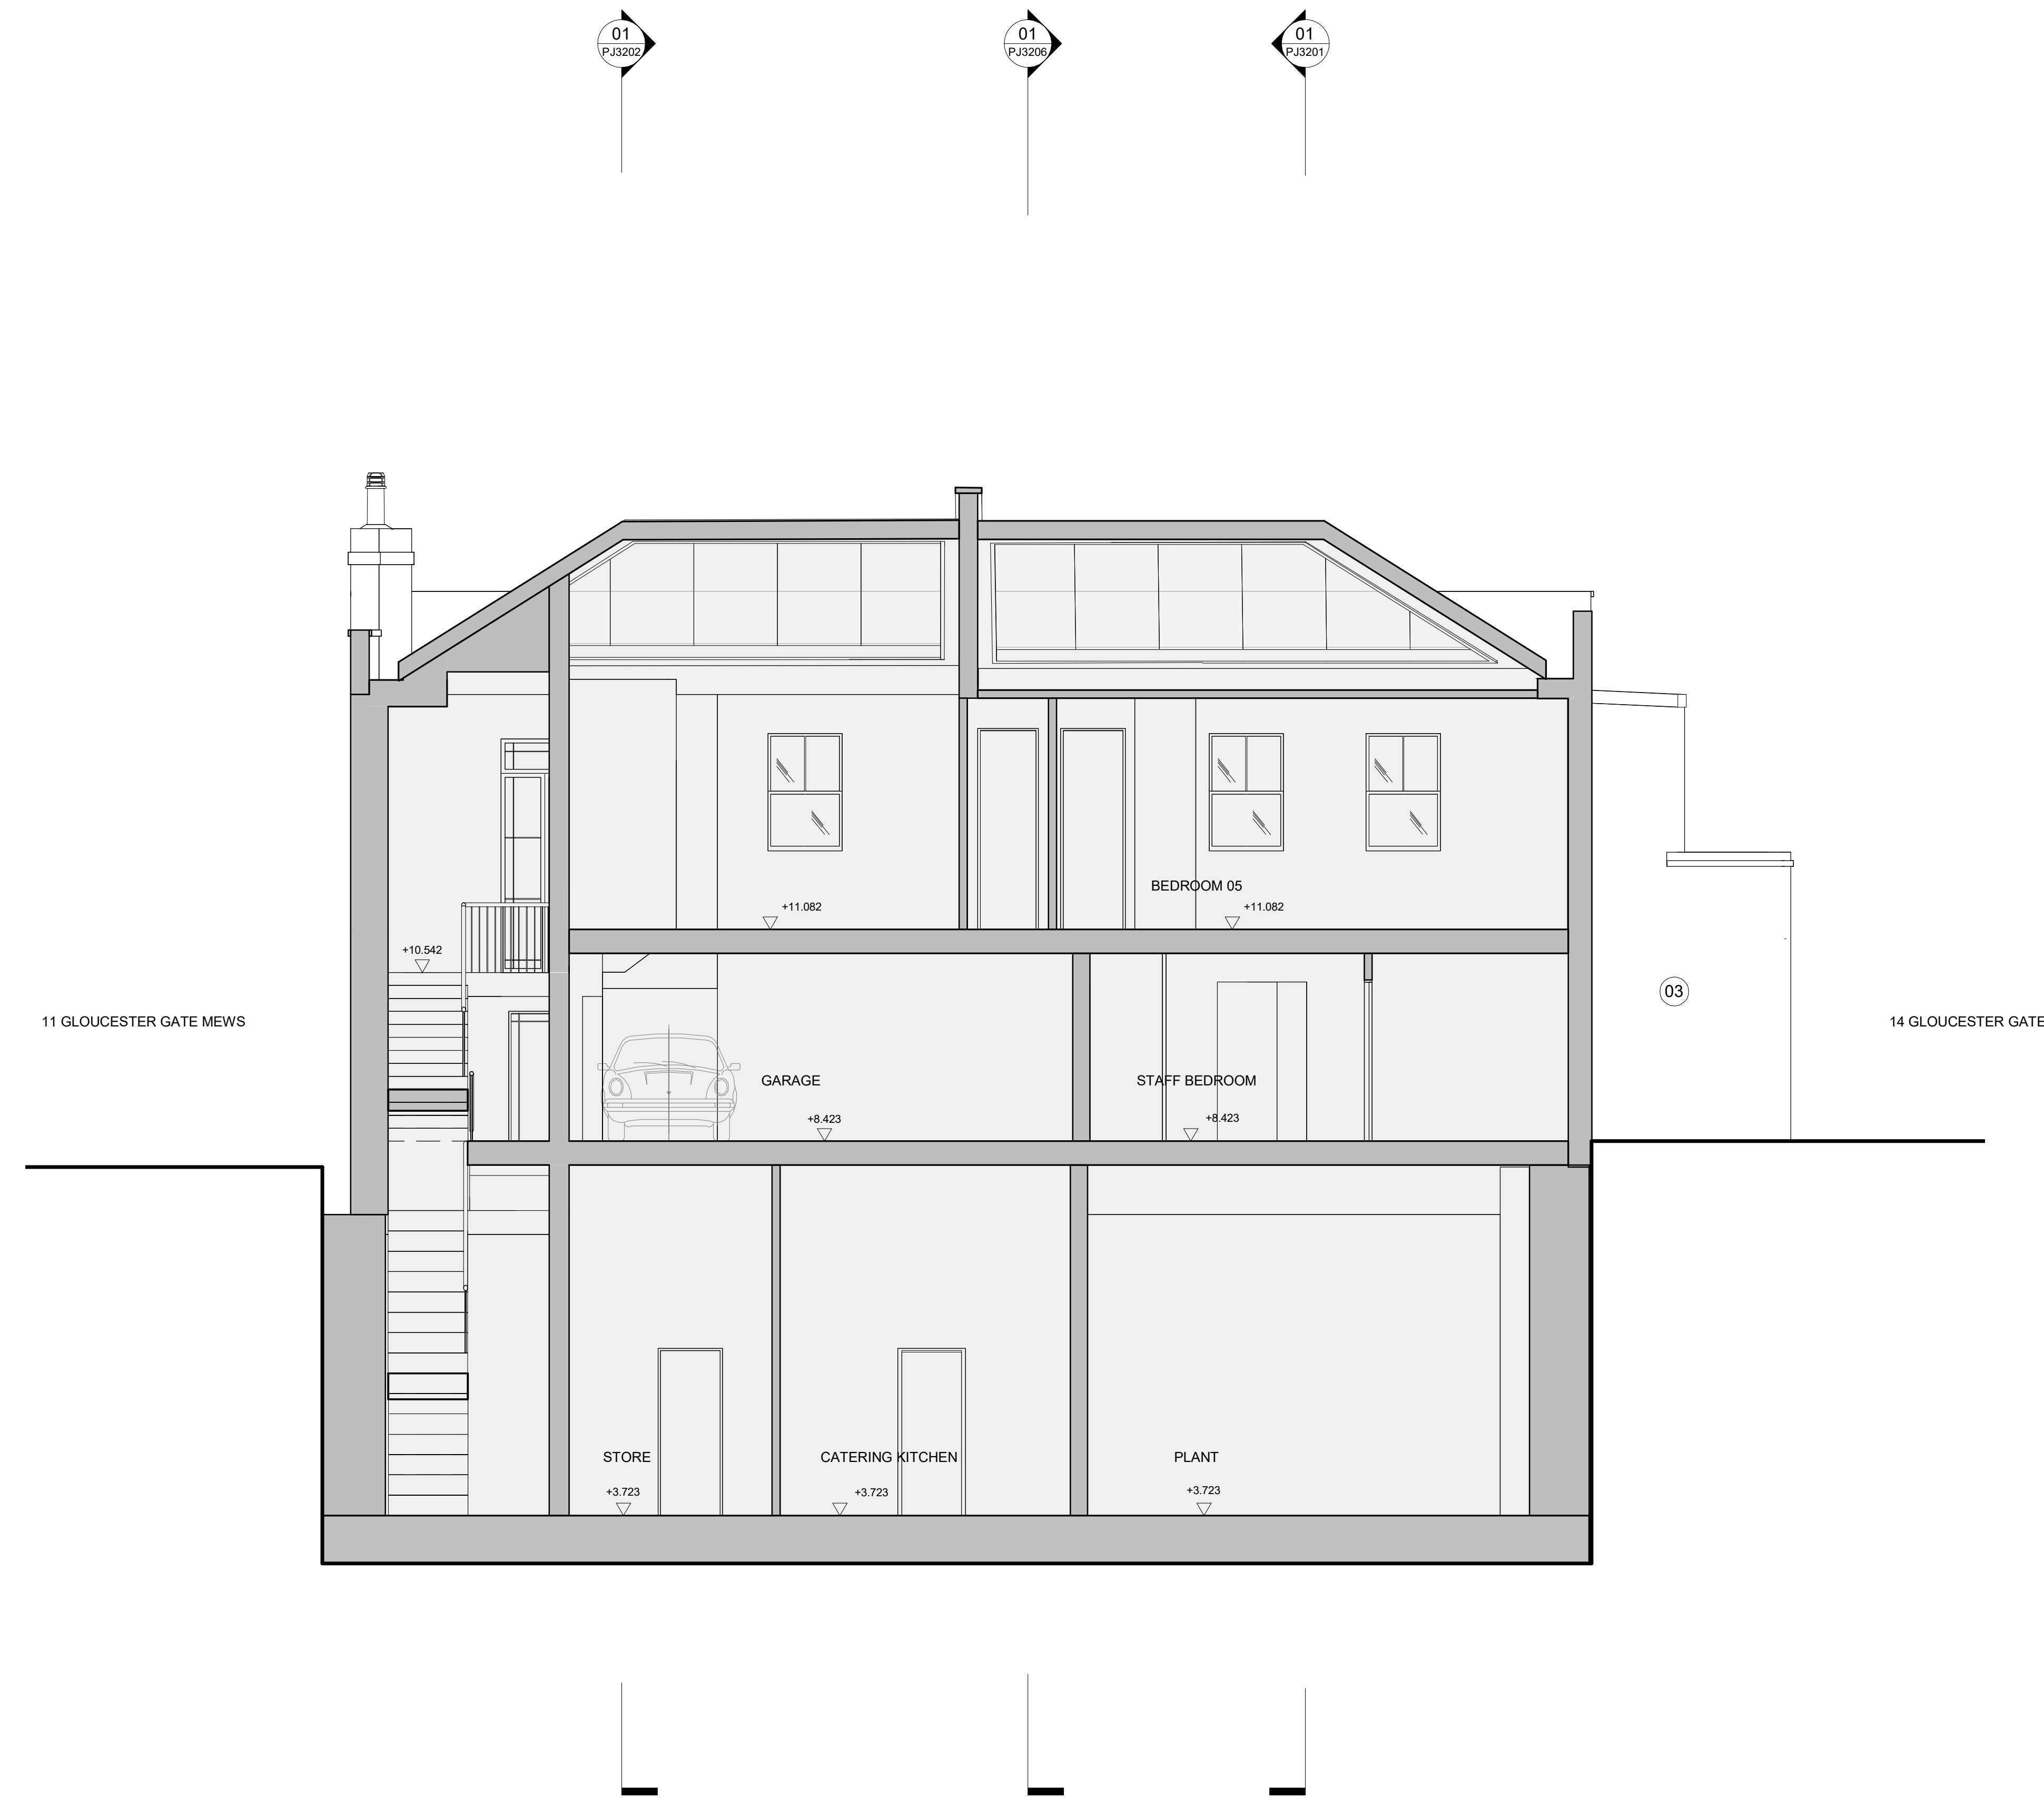


REV	Date	Reason For Issue	Chk
-----	------	------------------	-----

**PLANNING**  
DRAWING STATUS

**make**  
 32 Cleveland Street,  
 London, W1T 4JY  
 tel +44 (0) 20 7636 5151  
 info@makearchitects.com  
 www.makearchitects.com

Client  
**Mr M Namaki**  
 56 Cumberland Terrace  
 London NW1 4HJ

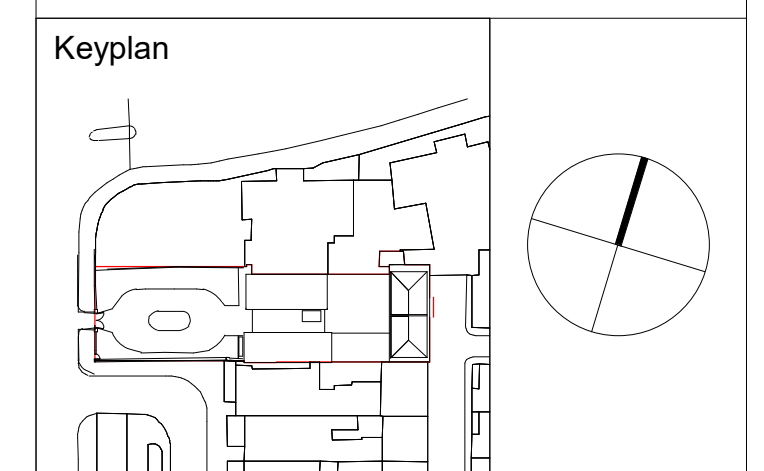

Project  
**Gloucester Lodge**

Drawing Title  
**Link Section E**

Scale at A1  
 1 : 50

Project No.  
**1202**

Drawing No.  
 GL-MAK-XX-ZZ-DR-AR-PJ3200

**01 Proposed Section E Link**  
 1 : 50

