




3 PLOT J ELEVATION HIGHGATE ROAD  
SCALE 1:100



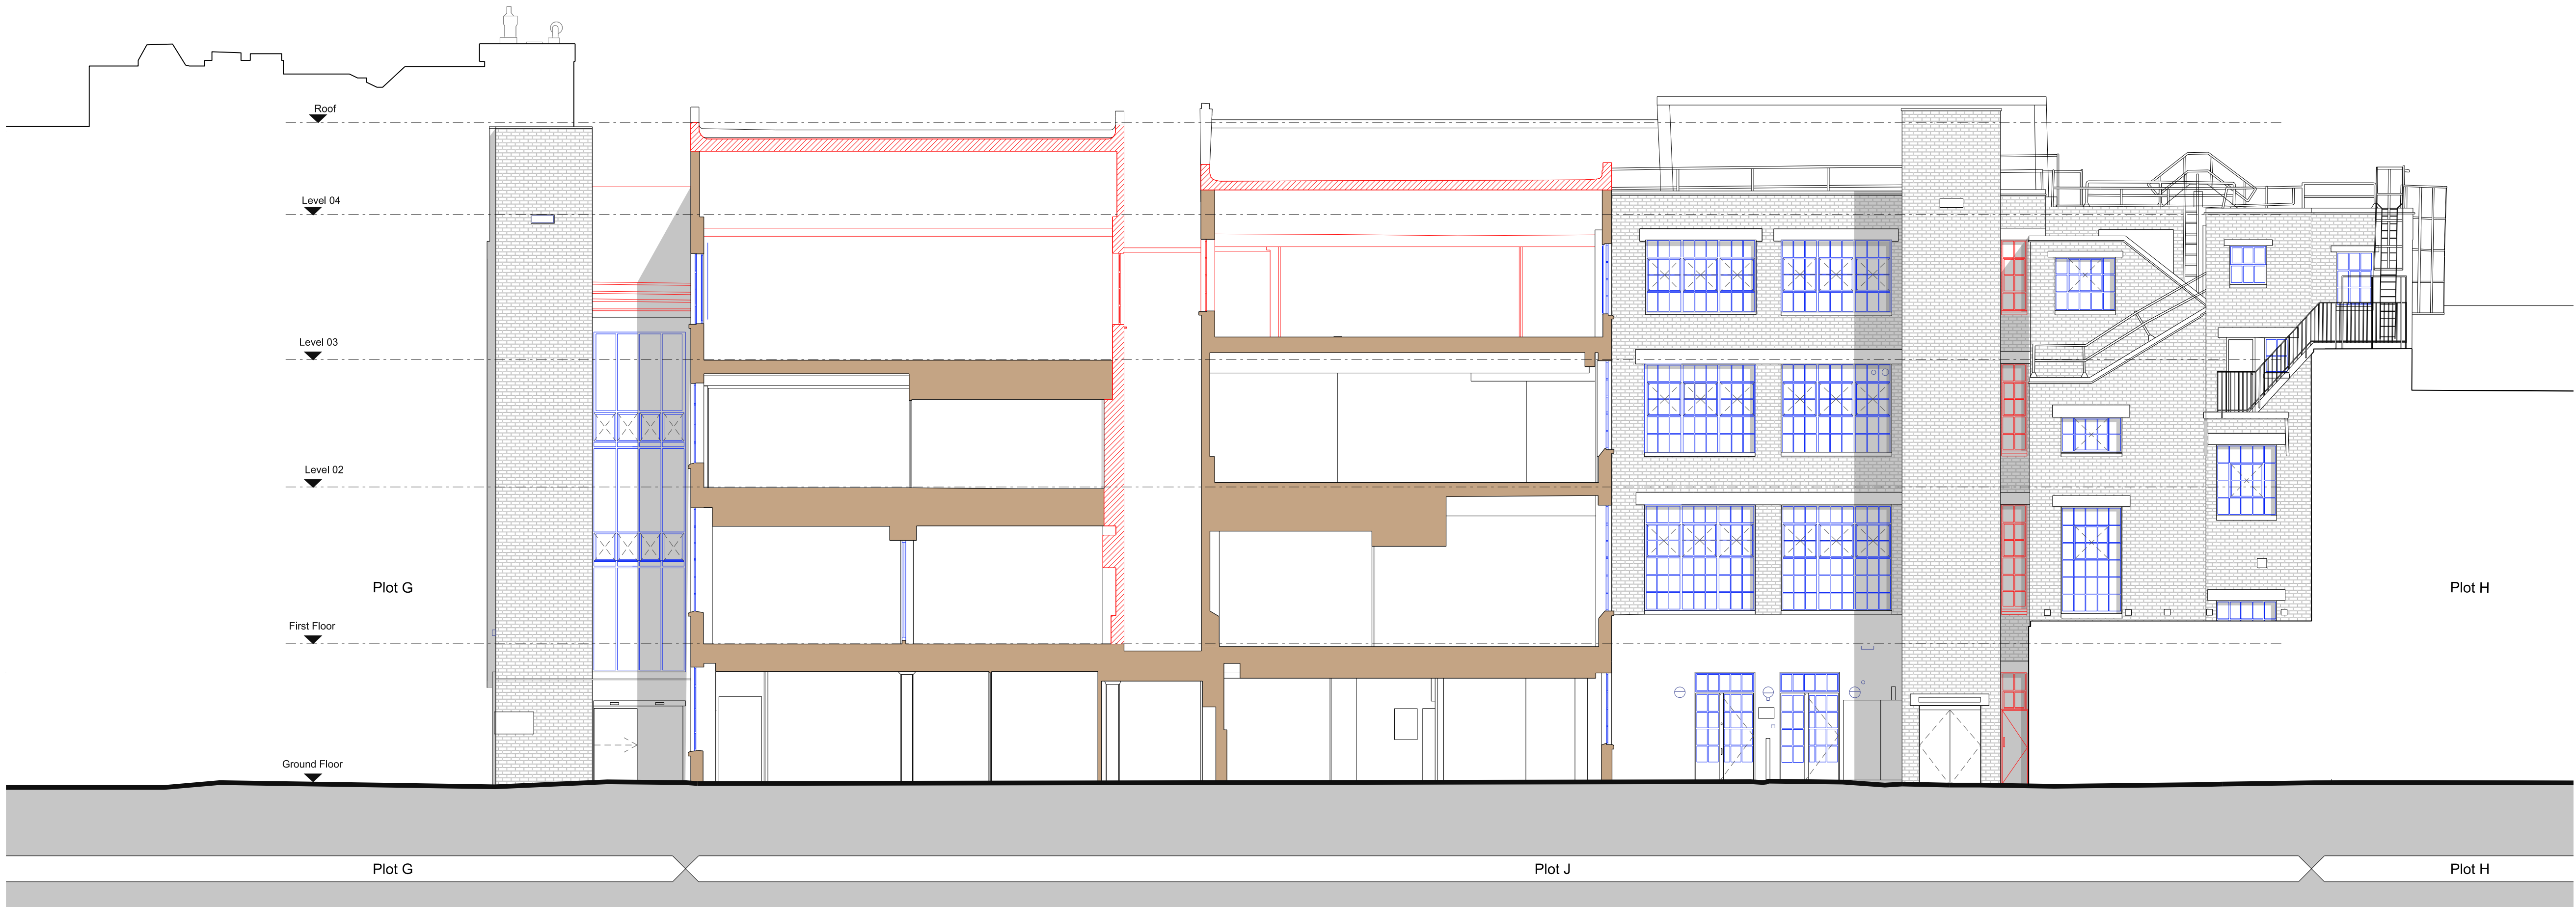

4 PLOT J ELEVATION THE YARD HIGHGATE PASSAGE  
SCALE 1:100


NOTES


This drawing is copyright Piercy&Company.  
Do not scale from this drawing.  
All dimensions and levels to be checked on site by the contractor  
and such dimensions to be his responsibility.  
Report all drawing errors, omissions and discrepancies to the  
architect.

KEY

 Demolition


 Window Replacement

 Project Boundary

 Existing UKPN Substation



Rev	Date	Description
A	25.04.23	Planning Issue

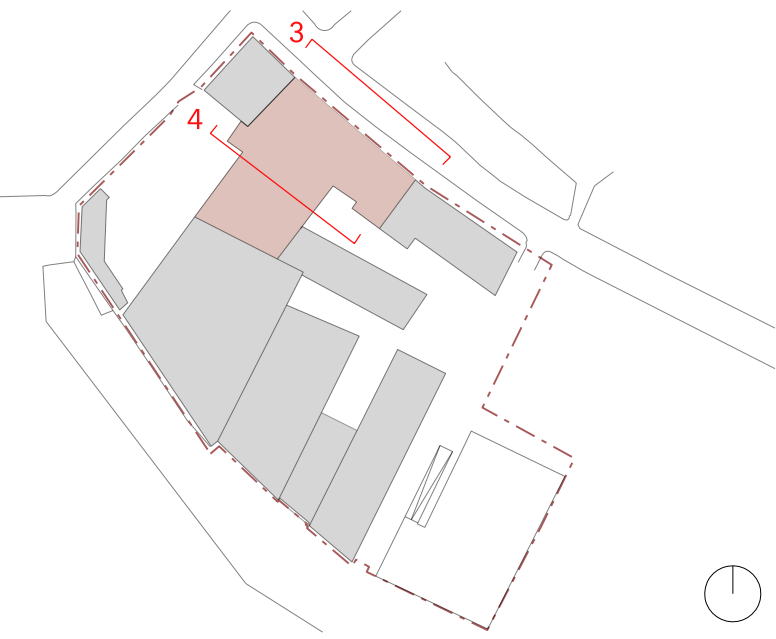

Project		Highgate Studios				
Client						
Kentish Town UK Office Propco Limited						
Date	Scale					
25.04.23	1:100 at A1					
	1:200 at A3					
Drawing title						
Plot J						
Demolition - Elevations						
Drawn	Checked	Approved				
VP	NP	NP				
Drawing status						
For Planning						
Project	Disc	Plot	Level	Series	Dwg no.	Rev
13683	A	J	LXX	07	241	A
The Centro Building				+44 (0)20 7424 9611		
39 Plender Street				info@piercyandco.com		
London NW1 0DT				piercyandco.com		