



1A
071 Building C - Cycle Storage Plan

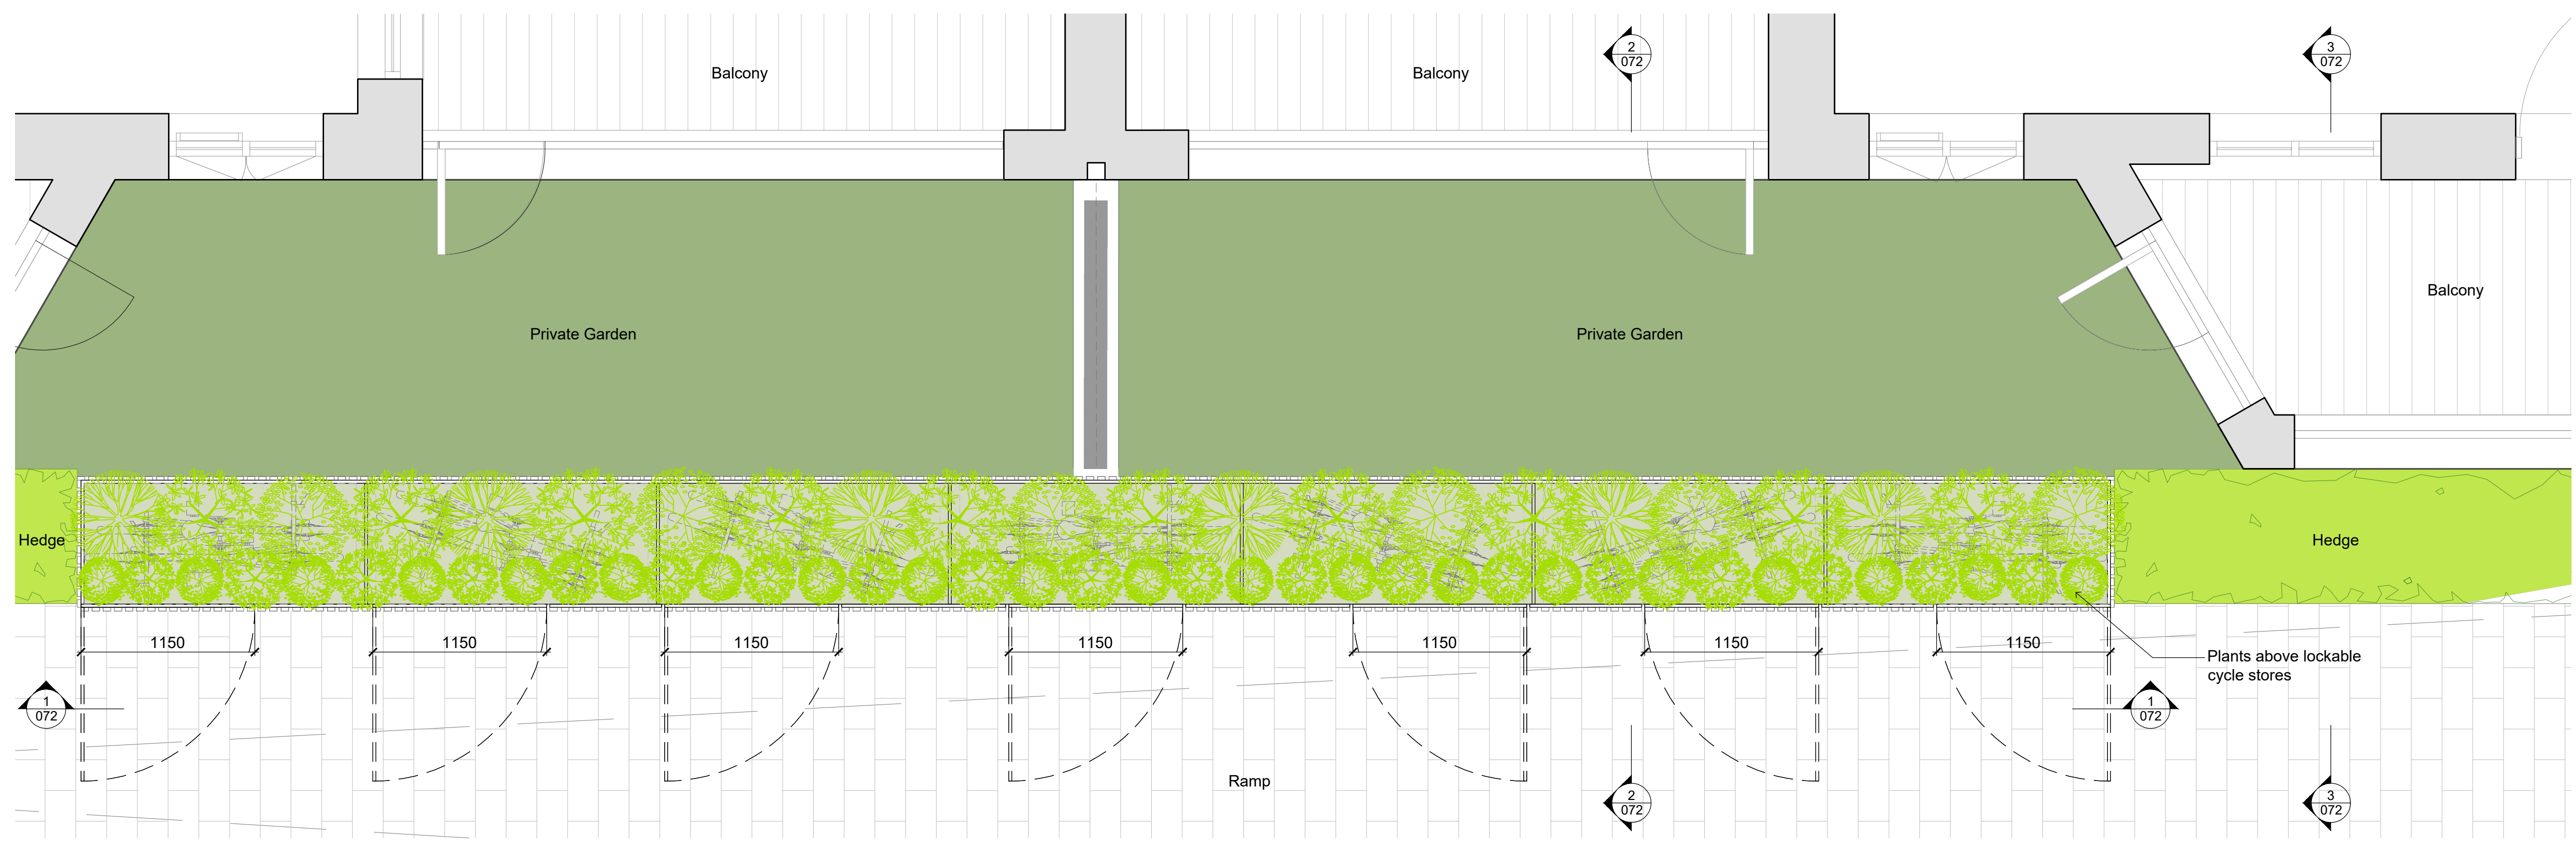

1B
071 Building C - Planter above Cycle Storage Plan

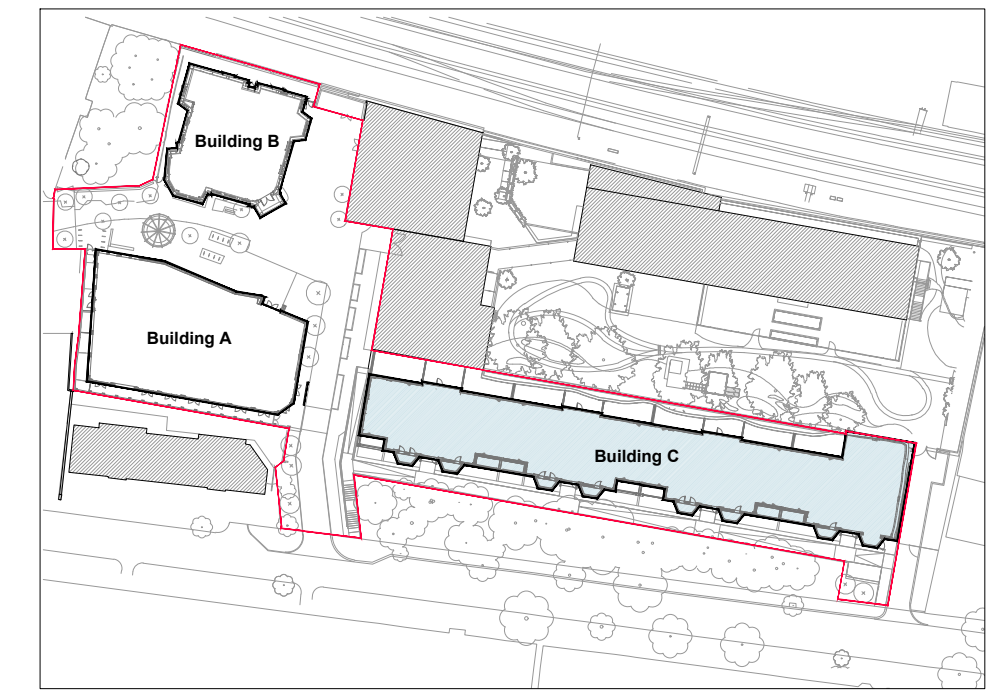

Location Plan (N.T.S.)

PLANNING

03/04/23	Drawings revised to client's comments	D
23/03/23	Drawings revised to client's comments	C
21/03/23	Drawings revised to client's comments	B
02/03/23	Drawing revised	A

THIS DRAWING IS NOT TO BE SCALED. ONLY FIGURED DIMENSIONS ARE TO BE FOLLOWED (UNLESS THE DRAWING IS PART OF A PLANNING APPLICATION). CONTRACTORS ARE TO CHECK ALL DIMENSIONS BEFORE WORK COMMENCES, AND REFER ANY APPARENT DISCREPANCY TO THE ARCHITECT.
THIS DRAWING IS THE SOLE PROPERTY OF M.R PARTNERSHIP LIMITED, AND MAY NOT BE COPIED OR REPRODUCED IN ANY MANNER WHATSOEVER WITHOUT THE OWNERS WRITTEN CONSENT. (c) COPYRIGHT.

PROJECT Liddell Road
West Hampstead
London NW6 2EW
DRAWING Proposed
Typical Cycle Storage Details
(Sheet 1 of 2)



41-42 FOLEY STREET, LONDON W1W 7TS
T: +(0) 207 253 2526 / +(0)207 631 5405
E: mail@ch-architects.com / info@mrpartnership.co.uk
www.ch-architects.com / www.mrpartnership.co.uk

DATE: 28/02/2023	SCALE: 1:25@A1 1:50@A3	DRAWN: JT
DWG No: 3223_071		REV. No: D
FILE: 3223_071 Details_Cycle Storage Type A.dwg		