


Client
Michel Reybier

Structural Engineer
MNP

Services Engineer
Cudd Bently

PM/ QS/ PM
Lesile Clark

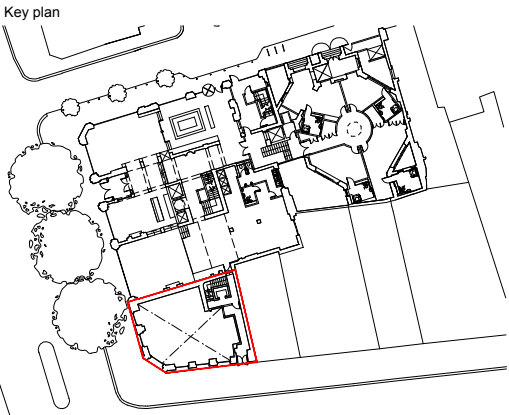

NOTES:

DO NOT SCALE. FIGURED DIMENSIONS ONLY TO BE TAKEN FROM THIS DRAWING. CHECK DIMENSIONS ON SITE AND REPORT DISCREPANCIES TO THE ARCHITECT.

THIS DRAWING IS PROTECTED BY COPYRIGHT.

ALL AREAS HAVE BEEN MEASURED FROM CURRENT DRAWINGS. THEY MAY VARY BECAUSE OF (EG) SURVEY, DESIGN DEVELOPMENT, CONSTRUCTION TOLERANCES, STATUTORY REQUIREMENTS OR RE-DEFINITION OF THE AREAS TO BE MEASURED.

BOUNDARY LINES WHERE SHOWN ARE INDICATIVE ONLY AND TO BE VERIFIED BY THE CLIENT.

DRAWINGS ARE BASED ON MICHAEL GALLIE & PARTNERS SURVEY ON MARCH 2022, PROJECT NUMBER 10142.

DRAWINGS ARE PREPARED WITH THE INFORMATION AVAILABLE AT THIS STAGE (RIBA STAG 2), CONSULTANTS' INPUT IS REQUIRED FOR FURTHER DEVELOPMENT.

I1	27.03.23	Issue for Planning	CH	MI
Rev.	Date	Comment	Drawn	Checked

Issue Purpose

INFORMATION


tp bennett

One America Street London SE1 0NE | +44 (0)20 2408 2000 | www.tpbenntt.com

Project
**L'Oscar Extension
118 - 120 High Holborn**

Drawing Title
Proposed Basement

Drawn	Date	Scale @ A3	Alt. Ref.	Rev
CH	22.3.22	1:100	File	
tp bennett Project No.		Drawing Number		
A12144		D 0099	I1	

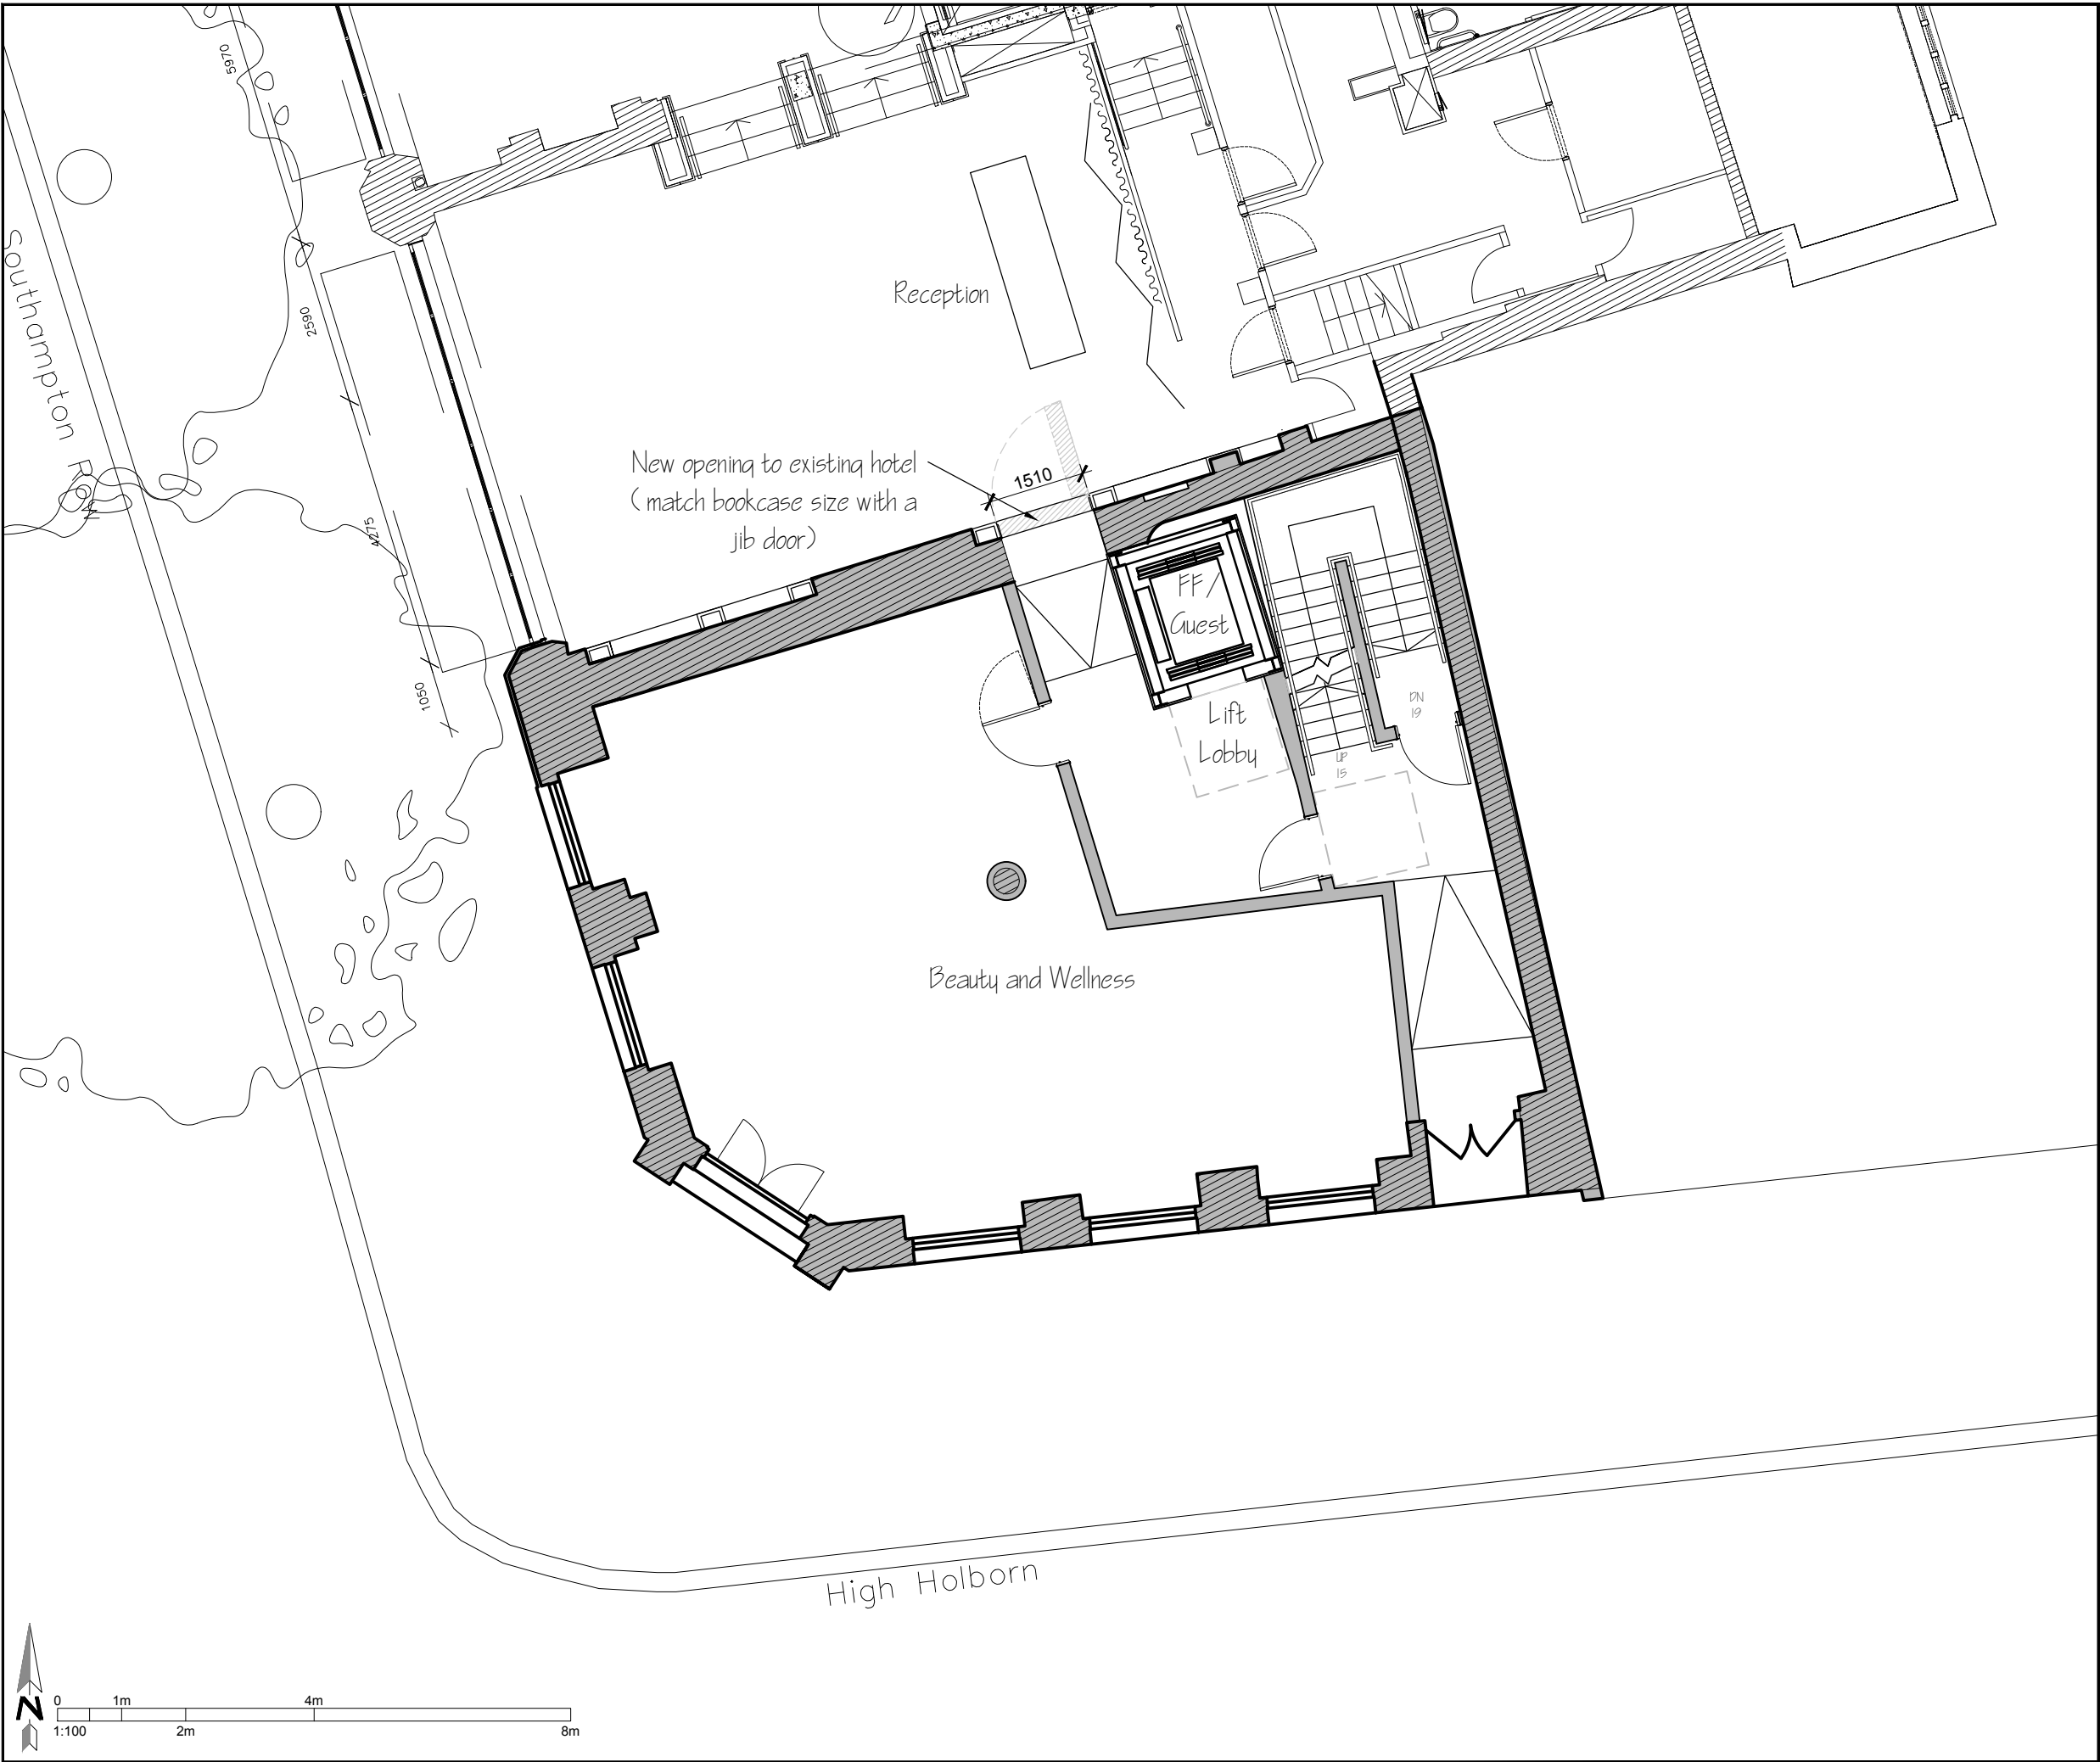


Client
Michel Reybier

Structural Engineer
MNP

Services Engineer
Cudd Bently

PM/ QS/ PM
Lesile Clark

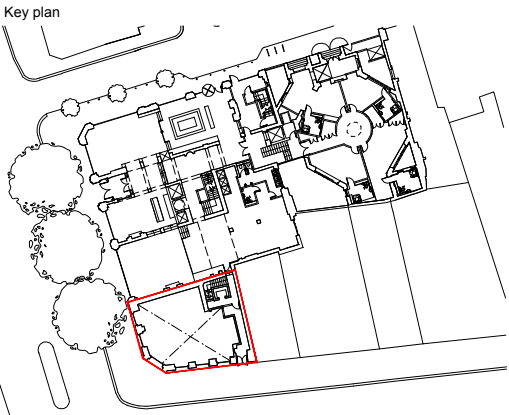

NOTES:

DO NOT SCALE. FIGURED DIMENSIONS ONLY TO BE TAKEN FROM THIS DRAWING. CHECK DIMENSIONS ON SITE AND REPORT DISCREPANCIES TO THE ARCHITECT.

THIS DRAWING IS PROTECTED BY COPYRIGHT.

ALL AREAS HAVE BEEN MEASURED FROM CURRENT DRAWINGS. THEY MAY VARY BECAUSE OF (EG) SURVEY, DESIGN DEVELOPMENT, CONSTRUCTION TOLERANCES, STATUTORY REQUIREMENTS OR RE-DEFINITION OF THE AREAS TO BE MEASURED.

BOUNDARY LINES WHERE SHOWN ARE INDICATIVE ONLY AND TO BE VERIFIED BY THE CLIENT.

DRAWINGS ARE BASED ON MICHAEL GALLIE & PARTNERS SURVEY ON MARCH 2022, PROJECT NUMBER 10142.

DRAWINGS ARE PREPARED WITH THE INFORMATION AVAILABLE AT THIS STAGE (RIBA STAG 2), CONSULTANTS' INPUT IS REQUIRED FOR FURTHER DEVELOPMENT.

I1	20.04.23	Issue for Planning	CH	MI
Rev.	Date	Comment	Drawn	Checked

Issue Purpose

INFORMATION


tp bennett

One America Street London SE1 0NE | +44 (0)20 2408 2000 | www.tpbennt.com

Project
**L'Oscar Extension
118 - 120 High Holborn**

Drawing Title
Proposed Ground Floor

Drawn	Date	Scale @ A3	Alt. Ref.
CH	22.3.22	1:100	File
tp bennett Project No.		Drawing Number	Rev
A12144		D 0100	I1

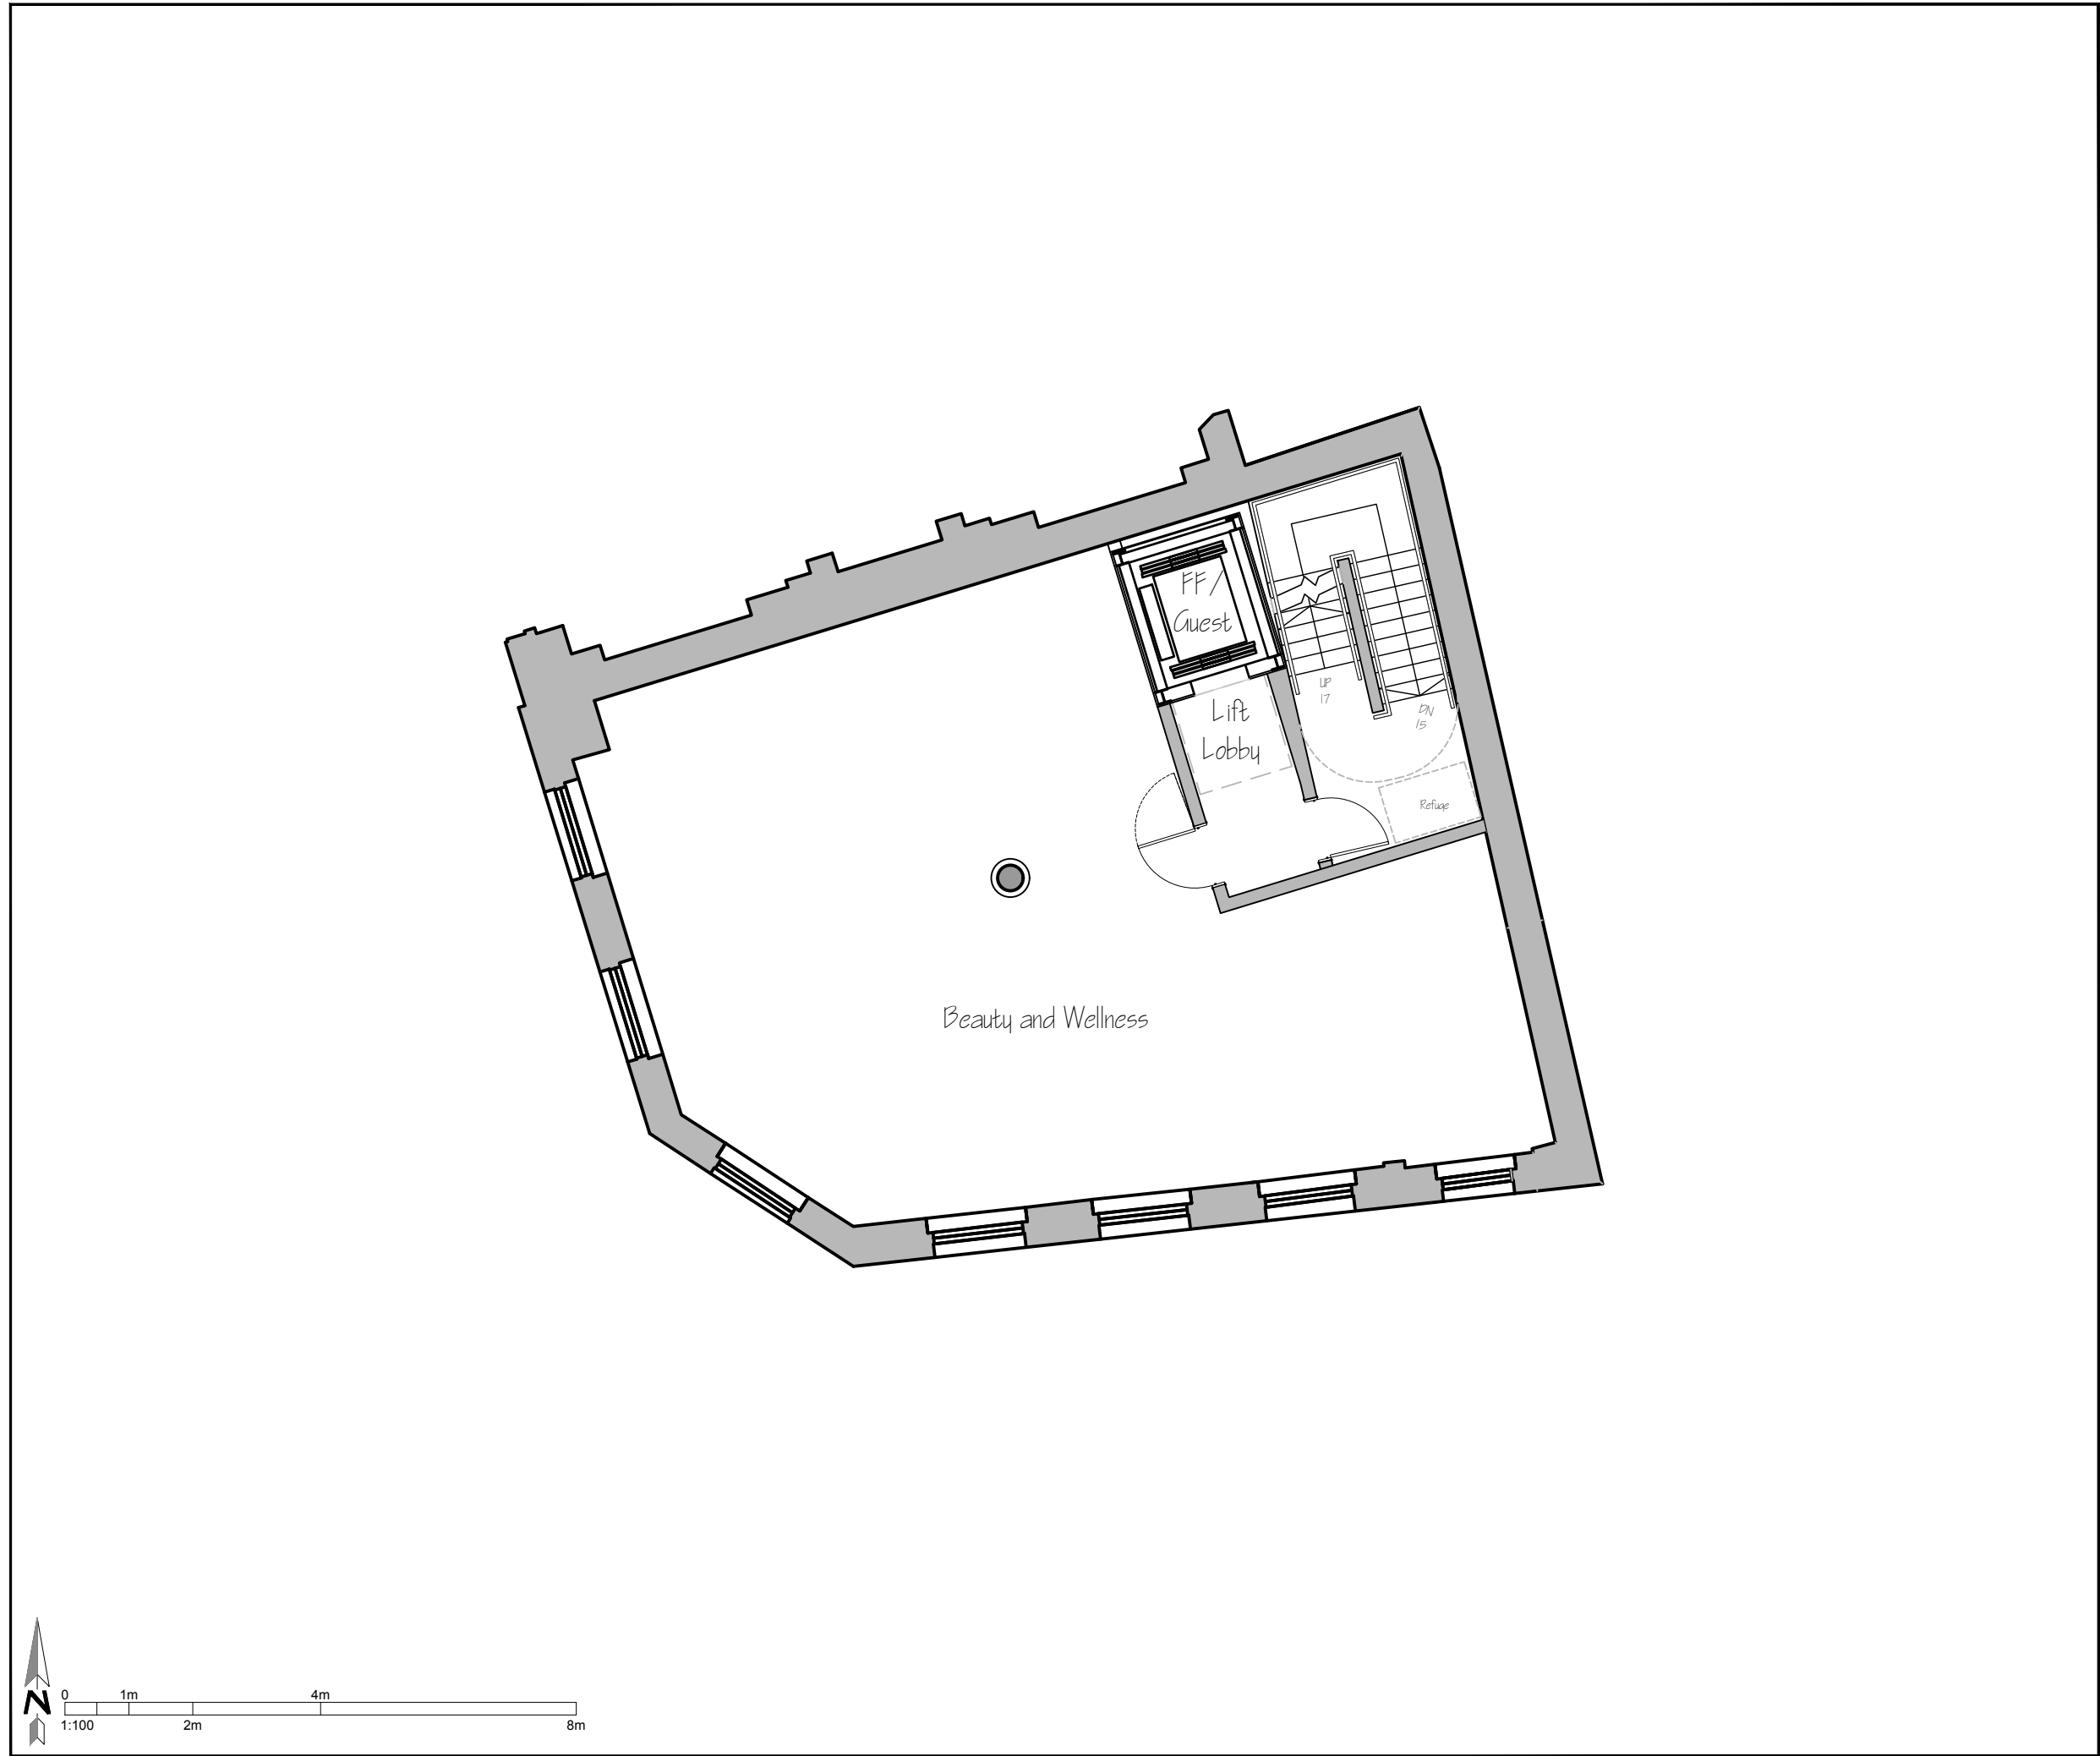


Client
Michel Reybier

Structural Engineer
MNP

Services Engineer
Cudd Bently

PM/ QS/ PM
Leslie Clark

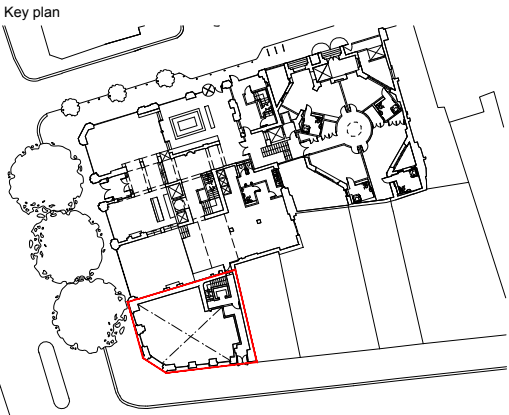

NOTES:

DO NOT SCALE. FIGURED DIMENSIONS ONLY TO BE TAKEN FROM THIS DRAWING. CHECK DIMENSIONS ON SITE AND REPORT DISCREPANCIES TO THE ARCHITECT.

THIS DRAWING IS PROTECTED BY COPYRIGHT.

ALL AREAS HAVE BEEN MEASURED FROM CURRENT DRAWINGS. THEY MAY VARY BECAUSE OF (EG) SURVEY, DESIGN DEVELOPMENT, CONSTRUCTION TOLERANCES, STATUTORY REQUIREMENTS OR RE-DEFINITION OF THE AREAS TO BE MEASURED.

BOUNDARY LINES WHERE SHOWN ARE INDICATIVE ONLY AND TO BE VERIFIED BY THE CLIENT.

DRAWINGS ARE BASED ON MICHAEL GALLIE & PARTNERS SURVEY ON MARCH 2022, PROJECT NUMBER 10142.

DRAWINGS ARE PREPARED WITH THE INFORMATION AVAILABLE AT THIS STAGE (RIBA STAG 2), CONSULTANTS' INPUT IS REQUIRED FOR FURTHER DEVELOPMENT.

I1	27.03.23	Issue for Planning	CH	MI
Rev.	Date	Comment	Drawn	Checked

Issue Purpose

INFORMATION


tp bennett

One America Street London SE1 0NE | +44 (0)20 2408 2000 | www.tpbenett.com

Project
L'Oscar Extension
118 - 120 High Holborn

Drawing Title
Proposed
Mezzanine Floor

Drawn	Date	Scale @ A3	Alt. Ref.
CH	22.3.22	1:100	File
tp bennett Project No.		Drawing Number	Rev
A12144		D 0110	I1

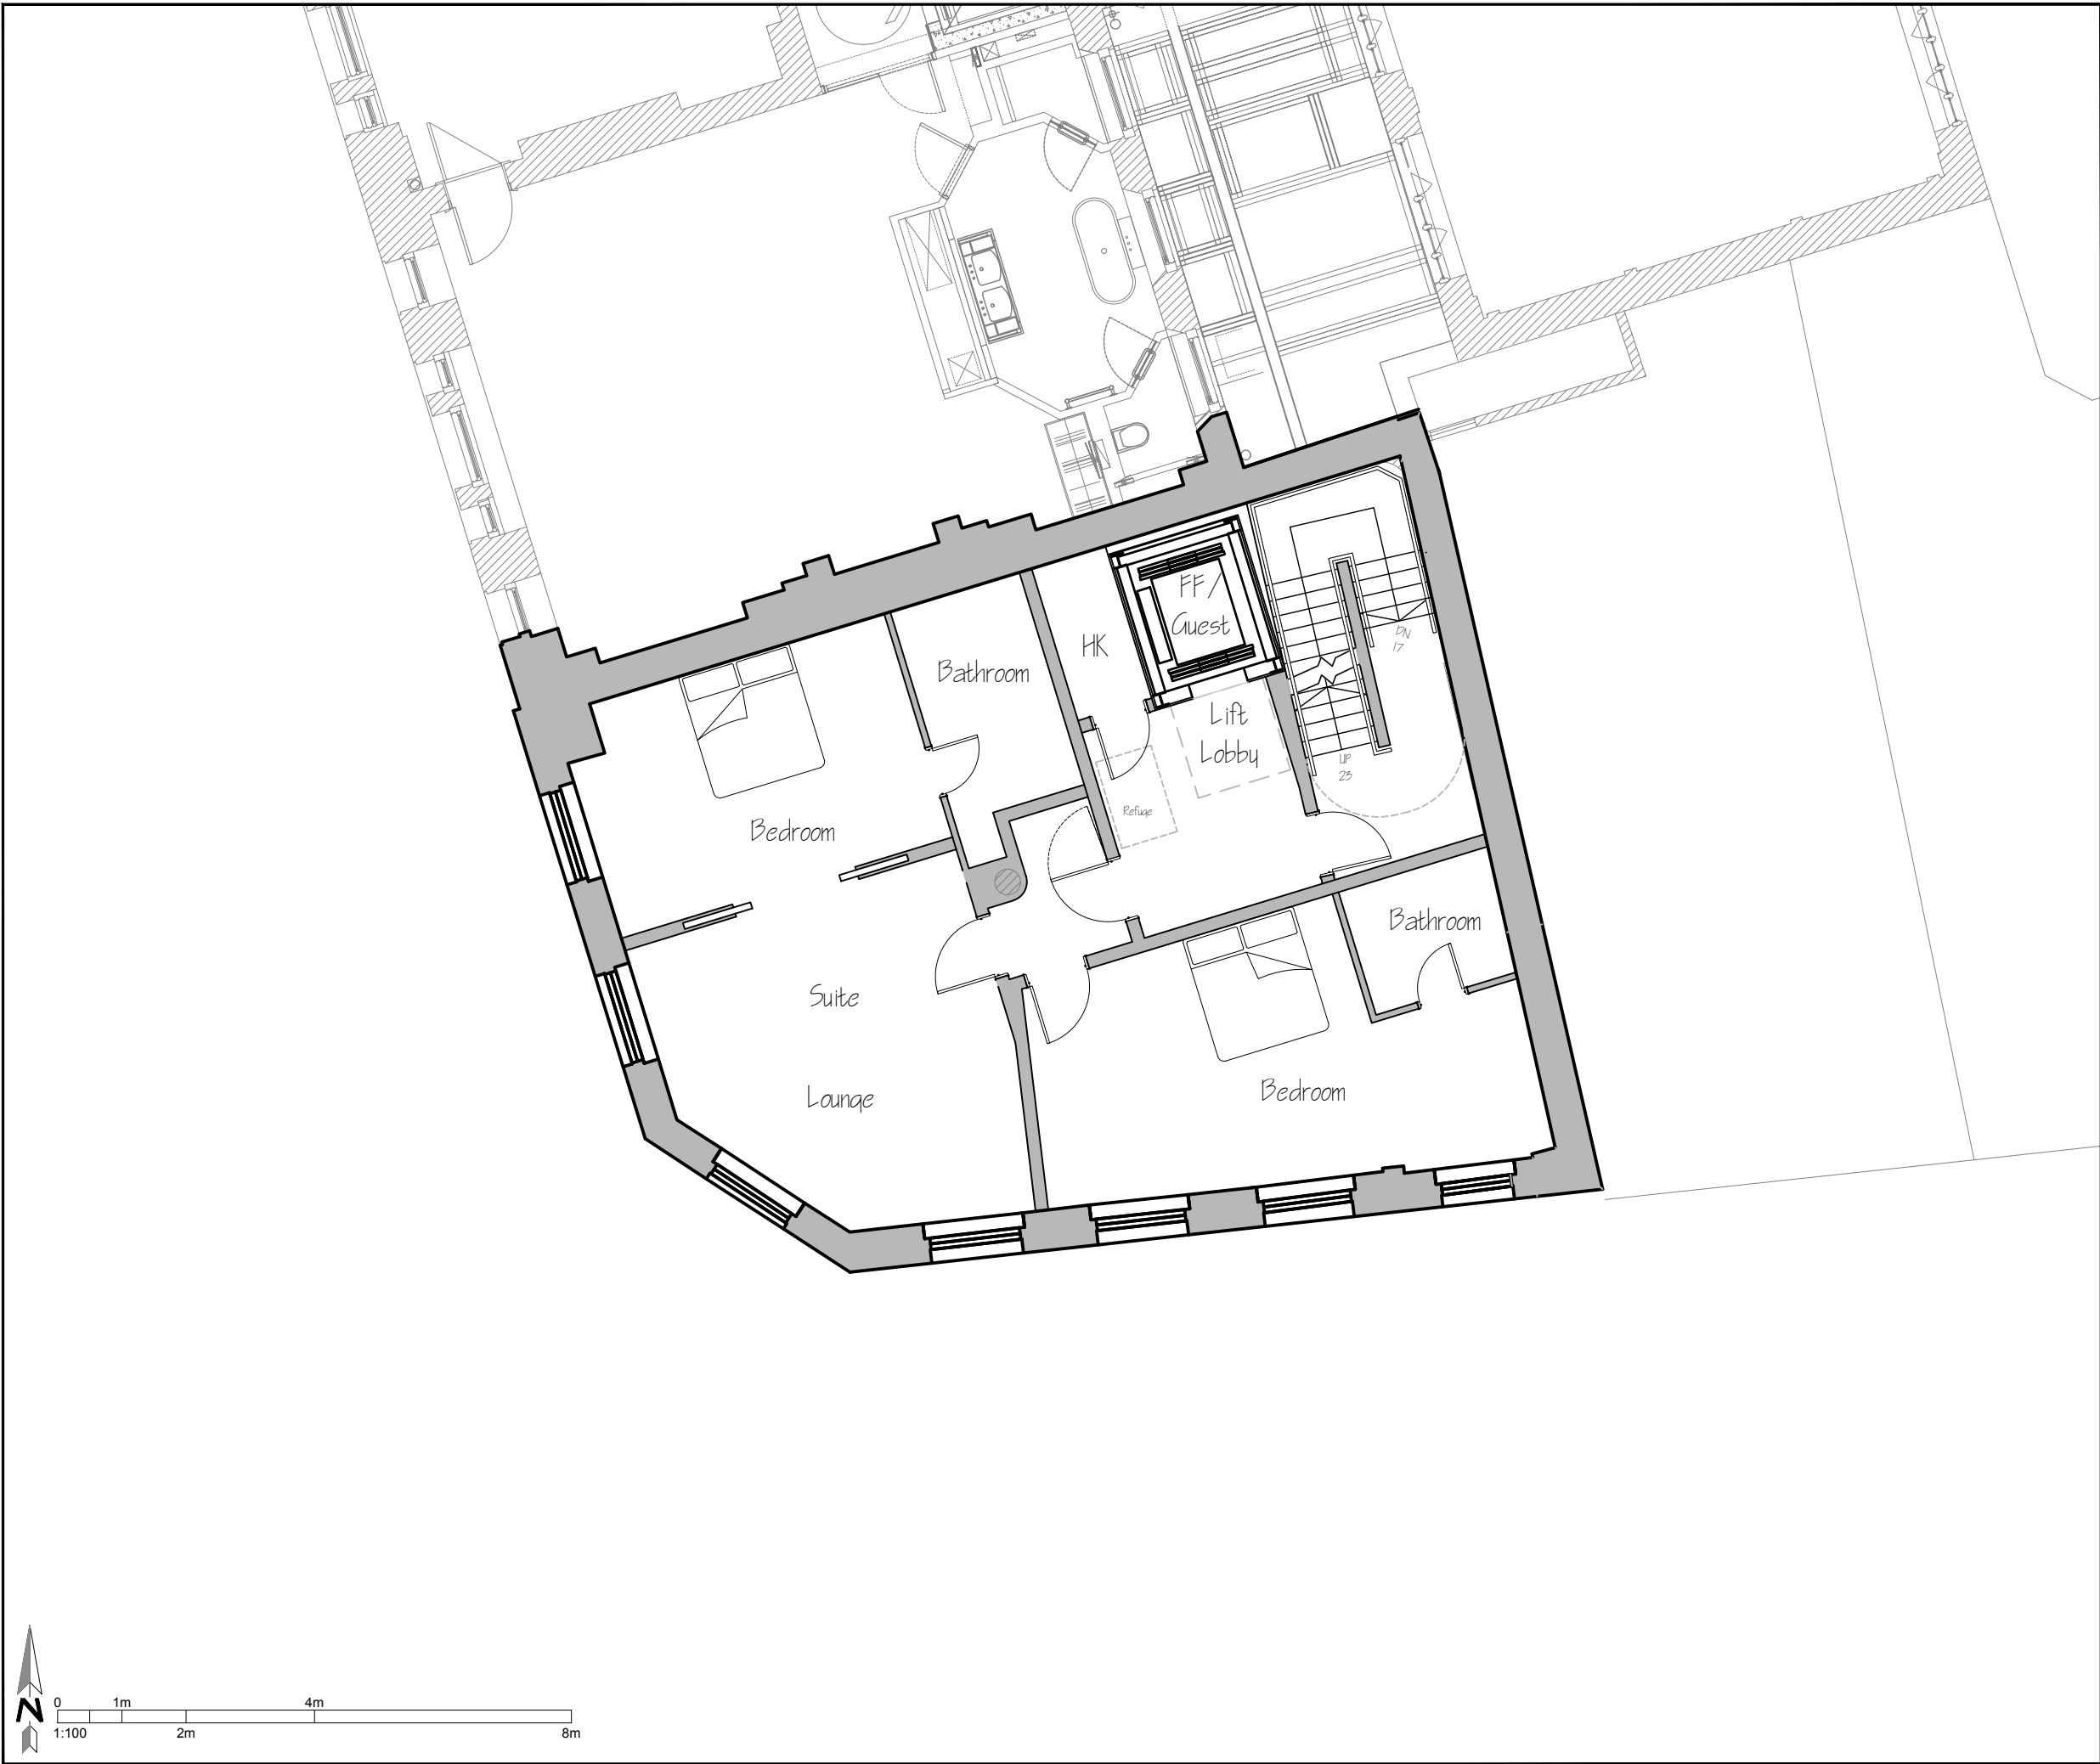


Client
Michel Reybier

Structural Engineer
MNP

Services Engineer
Cudd Bently

PM/ QS/ PM
Leslie Clark

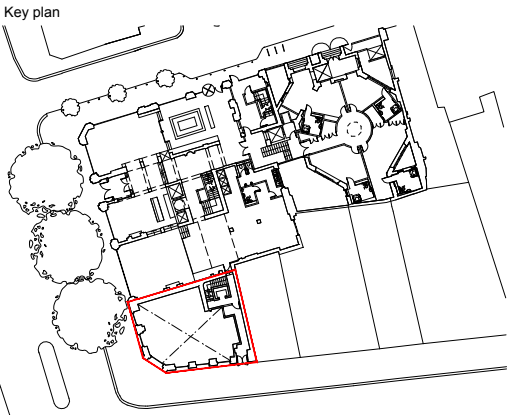

NOTES:

DO NOT SCALE. FIGURED DIMENSIONS ONLY TO BE TAKEN FROM THIS DRAWING. CHECK DIMENSIONS ON SITE AND REPORT DISCREPANCIES TO THE ARCHITECT.

THIS DRAWING IS PROTECTED BY COPYRIGHT.

ALL AREAS HAVE BEEN MEASURED FROM CURRENT DRAWINGS. THEY MAY VARY BECAUSE OF (EG) SURVEY, DESIGN DEVELOPMENT, CONSTRUCTION TOLERANCES, STATUTORY REQUIREMENTS OR RE-DEFINITION OF THE AREAS TO BE MEASURED.

BOUNDARY LINES WHERE SHOWN ARE INDICATIVE ONLY AND TO BE VERIFIED BY THE CLIENT.

DRAWINGS ARE BASED ON MICHAEL GALLIE & PARTNERS SURVEY ON MARCH 2022, PROJECT NUMBER 10142.

DRAWINGS ARE PREPARED WITH THE INFORMATION AVAILABLE AT THIS STAGE (RIBA STAG 2), CONSULTANTS' INPUT IS REQUIRED FOR FURTHER DEVELOPMENT.

I1	27.03.23	Issue for Planning	CH	MI
Rev.	Date	Comment	Drawn	Checked

Issue Purpose

INFORMATION

tp bennett

One America Street London SE1 0NE | +44 (0)20 2408 2000 | www.tpbenett.com

Project
L'Oscar Extension
118 - 120 High Holborn

Drawing Title
Proposed First Floor

Drawn	Date	Scale @ A3	Alt. Ref.
CH	22.3.22	1:100	File
tp bennett Project No.		Drawing Number	Rev
A12144		D 0101	I1




Client
Michel Reybier

Structural Engineer
MNP

Services Engineer
Cudd Bently

PM/ QS/ PM
Leslie Clark

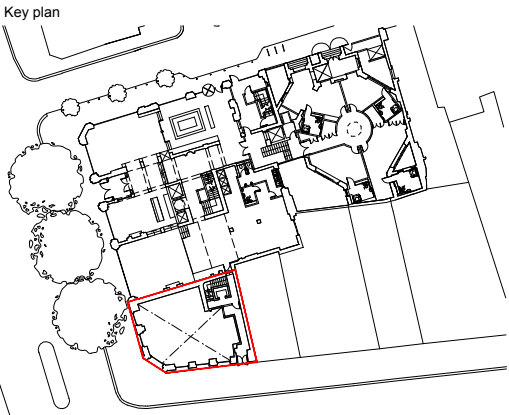

NOTES:

DO NOT SCALE. FIGURED DIMENSIONS ONLY TO BE TAKEN FROM THIS DRAWING. CHECK DIMENSIONS ON SITE AND REPORT DISCREPANCIES TO THE ARCHITECT.

THIS DRAWING IS PROTECTED BY COPYRIGHT.

ALL AREAS HAVE BEEN MEASURED FROM CURRENT DRAWINGS. THEY MAY VARY BECAUSE OF (EG) SURVEY, DESIGN DEVELOPMENT, CONSTRUCTION TOLERANCES, STATUTORY REQUIREMENTS OR RE-DEFINITION OF THE AREAS TO BE MEASURED.

BOUNDARY LINES WHERE SHOWN ARE INDICATIVE ONLY AND TO BE VERIFIED BY THE CLIENT.

DRAWINGS ARE BASED ON MICHAEL GALLIE & PARTNERS SURVEY ON MARCH 2022, PROJECT NUMBER 10142.

DRAWINGS ARE PREPARED WITH THE INFORMATION AVAILABLE AT THIS STAGE (RIBA STAG 2), CONSULTANTS' INPUT IS REQUIRED FOR FURTHER DEVELOPMENT.

I1	27.03.23	Issue for Planning	CH	MI
Rev.	Date	Comment	Drawn	Checked

Issue Purpose

INFORMATION


tp bennett

One America Street London SE1 0NE | +44 (0)20 2408 2000 | www.tpbenett.com

Project
**L'Oscar Extension
118 - 120 High Holborn**

Drawing Title
Proposed Second Floor

Drawn	Date	Scale @ A3	Alt. Ref.
CH	22.3.22	1:100	File
tp bennett Project No.		Drawing Number	Rev
A12144		D 0102	I1

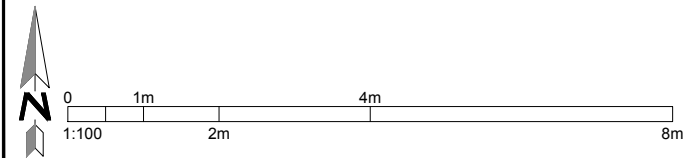


Client
Michel Reybier

Structural Engineer
MNP

Services Engineer
Cudd Bently

PM/ QS/ PM
Lesile Clark

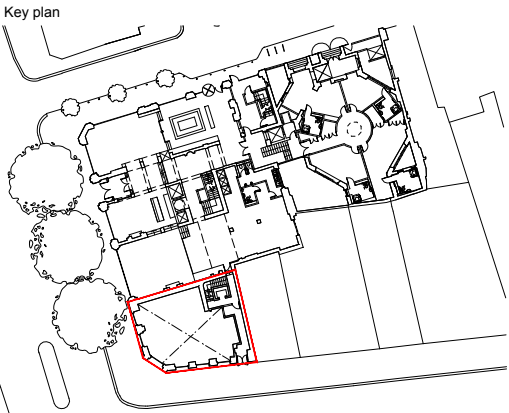

NOTES:

DO NOT SCALE. FIGURED DIMENSIONS ONLY TO BE TAKEN FROM THIS DRAWING. CHECK DIMENSIONS ON SITE AND REPORT DISCREPANCIES TO THE ARCHITECT.

THIS DRAWING IS PROTECTED BY COPYRIGHT.

ALL AREAS HAVE BEEN MEASURED FROM CURRENT DRAWINGS. THEY MAY VARY BECAUSE OF (EG) SURVEY, DESIGN DEVELOPMENT, CONSTRUCTION TOLERANCES, STATUTORY REQUIREMENTS OR RE-DEFINITION OF THE AREAS TO BE MEASURED.

BOUNDARY LINES WHERE SHOWN ARE INDICATIVE ONLY AND TO BE VERIFIED BY THE CLIENT.

DRAWINGS ARE BASED ON MICHAEL GALLIE & PARTNERS SURVEY ON MARCH 2022, PROJECT NUMBER 10142.

DRAWINGS ARE PREPARED WITH THE INFORMATION AVAILABLE AT THIS STAGE (RIBA STAG 2), CONSULTANTS' INPUT IS REQUIRED FOR FURTHER DEVELOPMENT.

I1	27.03.23	Issue for Planning	CH	MI
Rev.	Date	Comment	Drawn	Checked

Issue Purpose

INFORMATION


tp bennett

One America Street London SE1 0NE | +44 (0)20 2408 2000 | www.tpbenett.com

Project
**L'Oscar Extension
118 - 120 High Holborn**

Drawing Title
Proposed Third Floor

Drawn	Date	Scale @ A3	Alt. Ref.
CH	22.3.22	1:100	File
tp bennett Project No.		Drawing Number	Rev
A12144		D 0103	I1

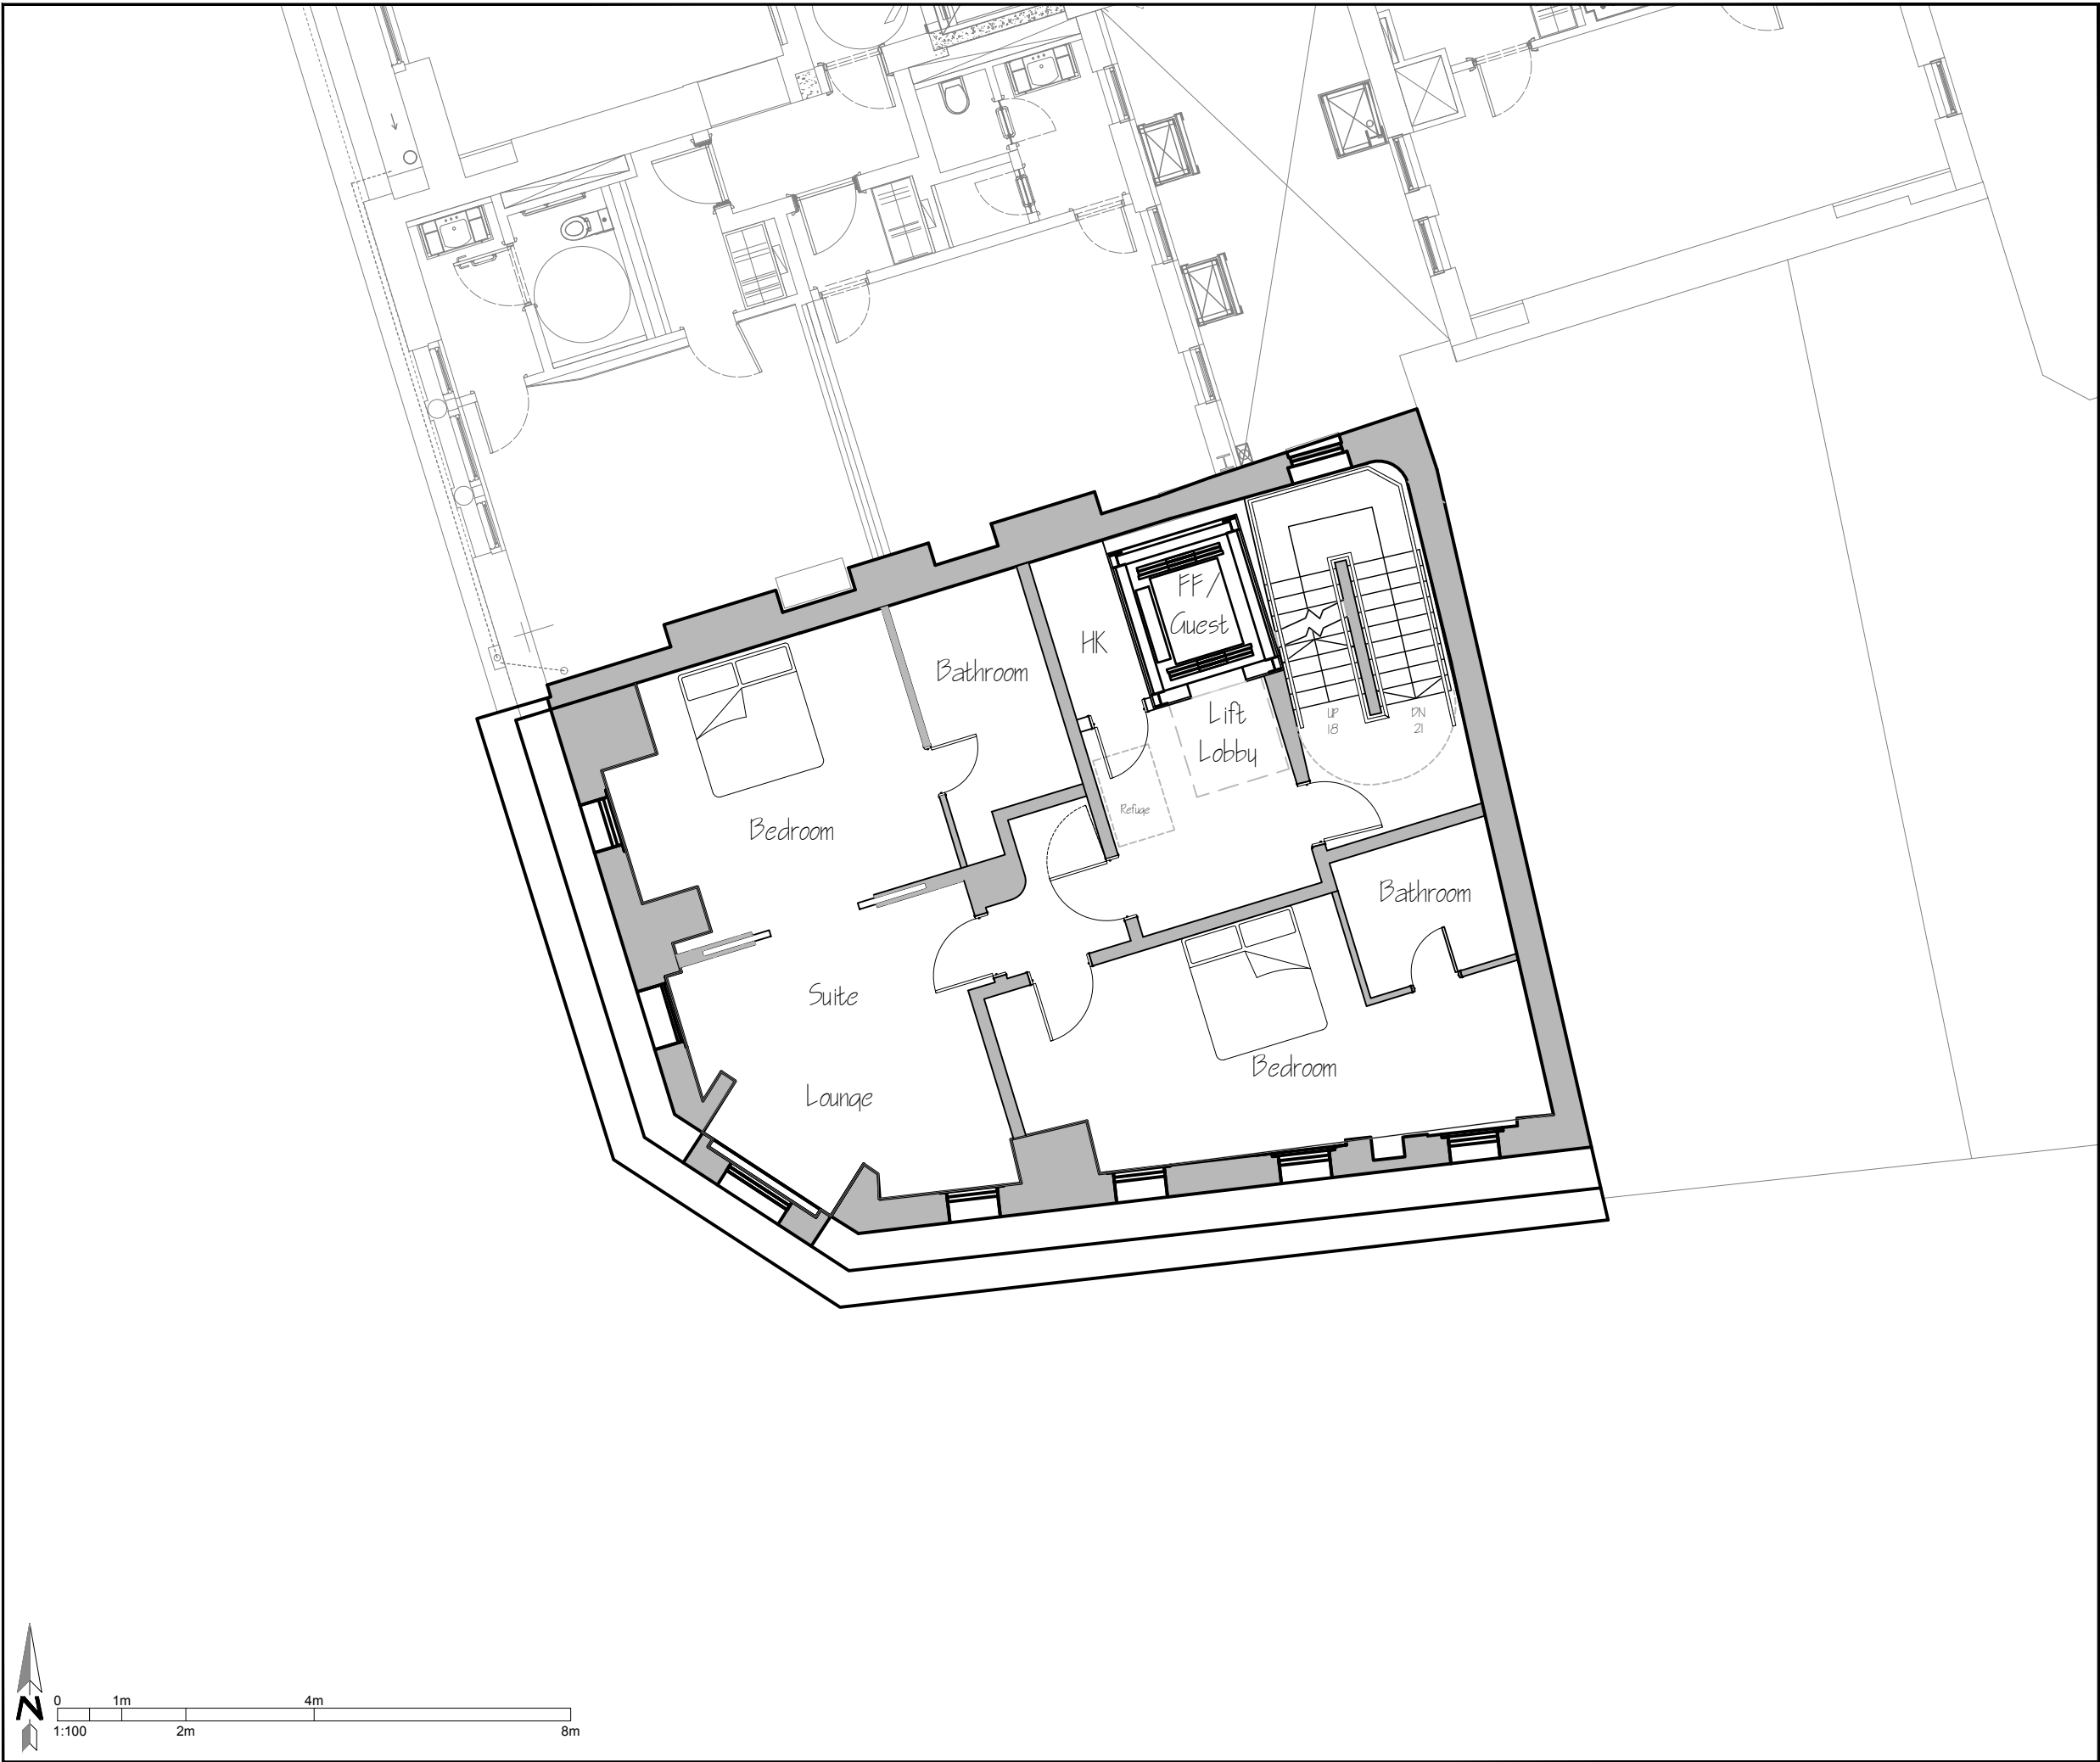


Client
Michel Reybier

Structural Engineer
MNP

Services Engineer
Cudd Bently

PM/ QS/ PM
Leslie Clark

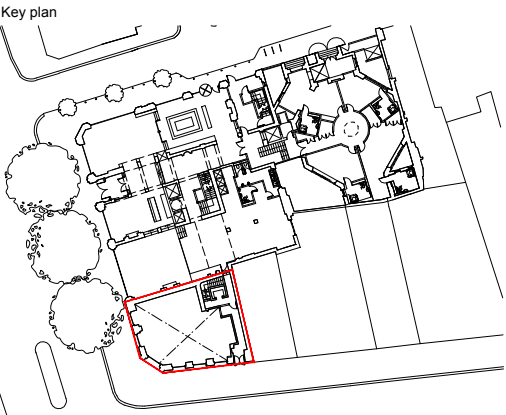

NOTES:

DO NOT SCALE. FIGURED DIMENSIONS ONLY TO BE TAKEN FROM THIS DRAWING. CHECK DIMENSIONS ON SITE AND REPORT DISCREPANCIES TO THE ARCHITECT.

THIS DRAWING IS PROTECTED BY COPYRIGHT.

ALL AREAS HAVE BEEN MEASURED FROM CURRENT DRAWINGS. THEY MAY VARY BECAUSE OF (EG) SURVEY, DESIGN DEVELOPMENT, CONSTRUCTION TOLERANCES, STATUTORY REQUIREMENTS OR RE-DEFINITION OF THE AREAS TO BE MEASURED.

BOUNDARY LINES WHERE SHOWN ARE INDICATIVE ONLY AND TO BE VERIFIED BY THE CLIENT.

DRAWINGS ARE BASED ON MICHAEL GALLIE & PARTNERS SURVEY ON MARCH 2022, PROJECT NUMBER 10142.

DRAWINGS ARE PREPARED WITH THE INFORMATION AVAILABLE AT THIS STAGE (RIBA STAG 2), CONSULTANTS' INPUT IS REQUIRED FOR FURTHER DEVELOPMENT.

I1	27.03.23	Issue for Planning	CH	MI
Rev.	Date	Comment	Drawn	Checked

Issue Purpose

INFORMATION

tp bennett

One America Street London SE1 0NE | +44 (0)20 2408 2000 | www.tpbenett.com

Project
**L'Oscar Extension
118 - 120 High Holborn**

Drawing Title
Proposed Fourth Floor

Drawn	Date	Scale @ A3	Alt. Ref.
CH	22.3.22	1:100	File
tp bennett Project No.		Drawing Number	Rev
A12144		D 0104	I1




Client
Michel Reybier

Structural Engineer
MNP

Services Engineer
Cudd Bently

PM/ QS/ PM
Leslie Clark

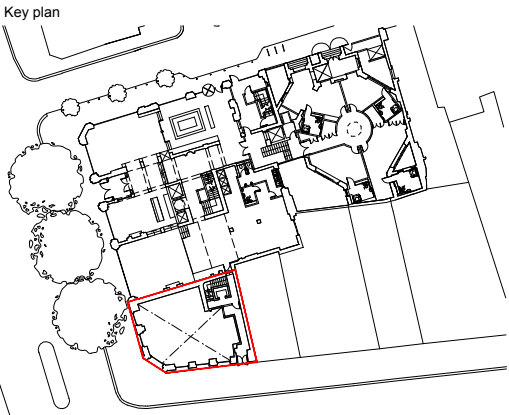

NOTES:

DO NOT SCALE. FIGURED DIMENSIONS ONLY TO BE TAKEN FROM THIS DRAWING. CHECK DIMENSIONS ON SITE AND REPORT DISCREPANCIES TO THE ARCHITECT.

THIS DRAWING IS PROTECTED BY COPYRIGHT.

ALL AREAS HAVE BEEN MEASURED FROM CURRENT DRAWINGS. THEY MAY VARY BECAUSE OF (EG) SURVEY, DESIGN DEVELOPMENT, CONSTRUCTION TOLERANCES, STATUTORY REQUIREMENTS OR RE-DEFINITION OF THE AREAS TO BE MEASURED.

BOUNDARY LINES WHERE SHOWN ARE INDICATIVE ONLY AND TO BE VERIFIED BY THE CLIENT.

DRAWINGS ARE BASED ON MICHAEL GALLIE & PARTNERS SURVEY ON MARCH 2022, PROJECT NUMBER 10142.

DRAWINGS ARE PREPARED WITH THE INFORMATION AVAILABLE AT THIS STAGE (RIBA STAG 2), CONSULTANTS' INPUT IS REQUIRED FOR FURTHER DEVELOPMENT.

I1	27.03.23	Issue for Planning	CH	MI
Rev.	Date	Comment	Drawn	Checked

Issue Purpose

INFORMATION


tp bennett

One America Street London SE1 0NE | +44 (0)20 2408 2000 | www.tpbenett.com

Project
**L'Oscar Extension
118 - 120 High Holborn**

Drawing Title
Proposed Fifth Floor

Drawn	Date	Scale @ A3	Alt. Ref.	
CH	22.3.22	1:100	File	
tp bennett Project No.		Drawing Number	Rev	
A12144		D 0105	I1	

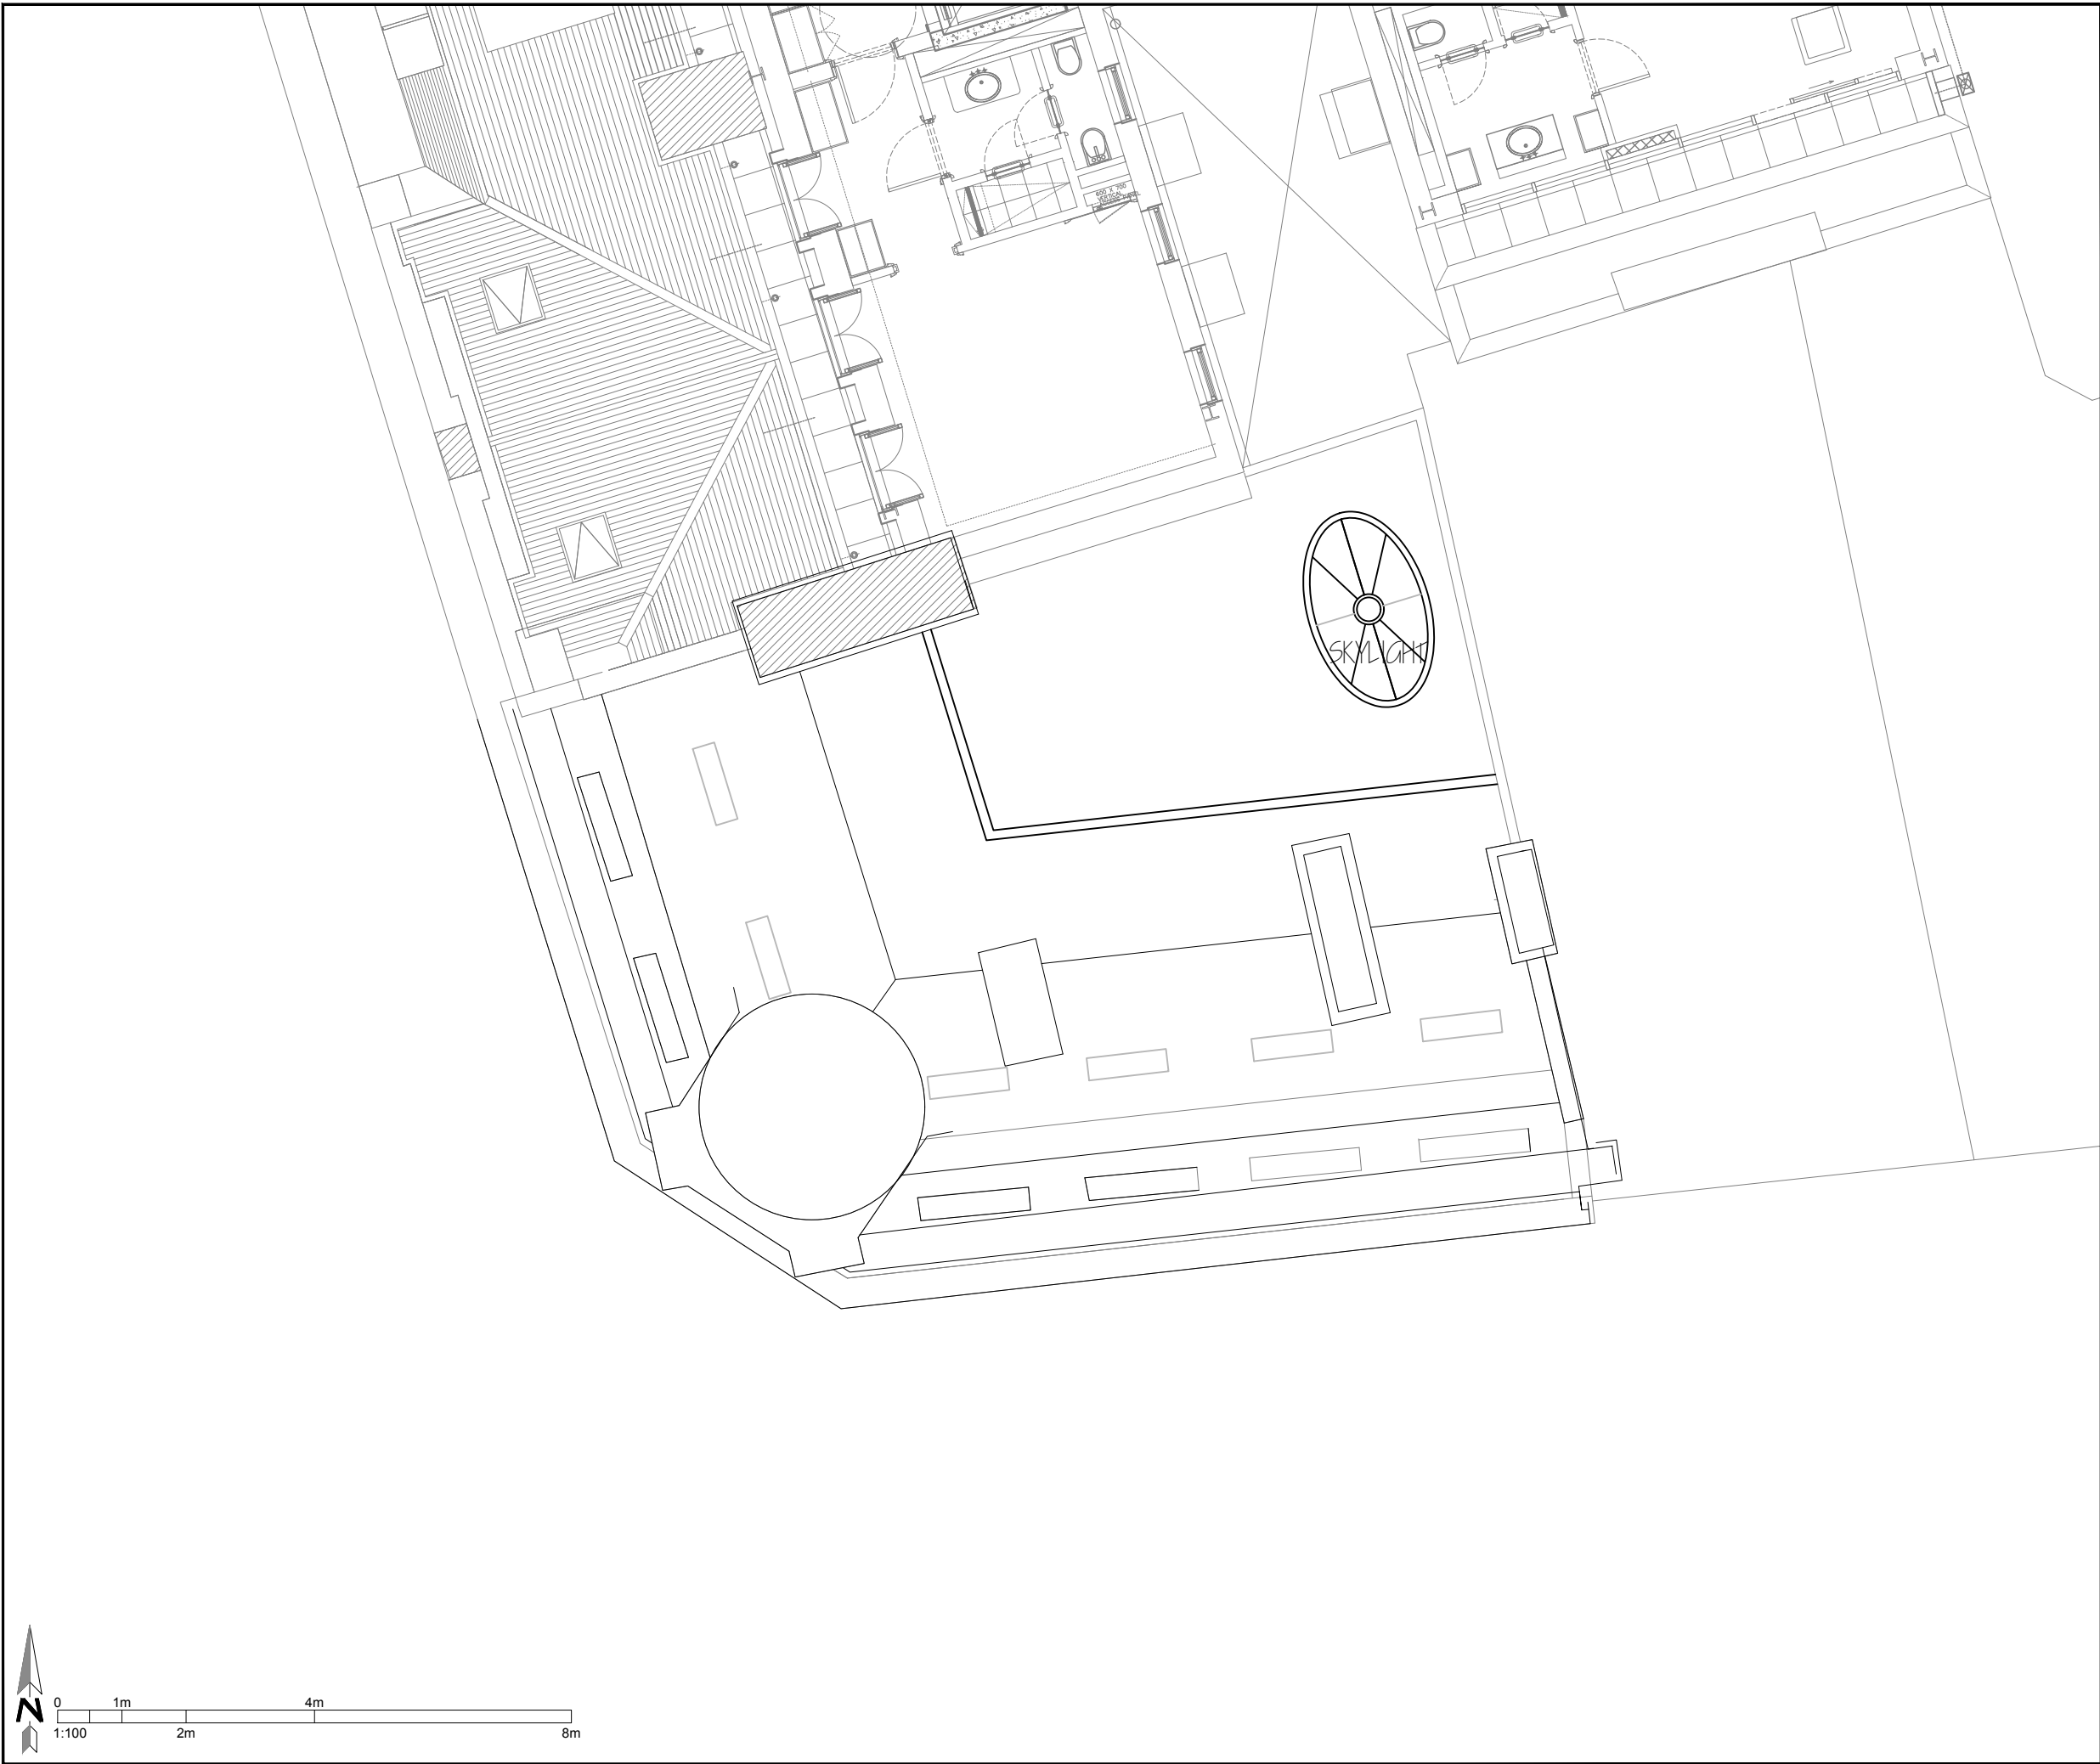


Client
Michel Reybier

Structural Engineer
MNP

Services Engineer
Cudd Bently

PM/ QS/ PM
Leslie Clark

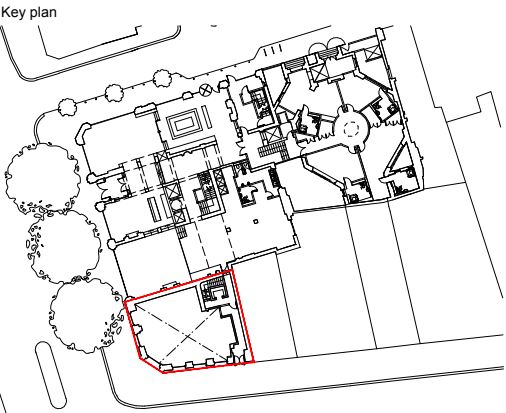

NOTES:

DO NOT SCALE. FIGURED DIMENSIONS ONLY TO BE TAKEN FROM THIS DRAWING. CHECK DIMENSIONS ON SITE AND REPORT DISCREPANCIES TO THE ARCHITECT.

THIS DRAWING IS PROTECTED BY COPYRIGHT.

ALL AREAS HAVE BEEN MEASURED FROM CURRENT DRAWINGS. THEY MAY VARY BECAUSE OF (EG) SURVEY, DESIGN DEVELOPMENT, CONSTRUCTION TOLERANCES, STATUTORY REQUIREMENTS OR RE-DEFINITION OF THE AREAS TO BE MEASURED.

BOUNDARY LINES WHERE SHOWN ARE INDICATIVE ONLY AND TO BE VERIFIED BY THE CLIENT.

DRAWINGS ARE BASED ON MICHAEL GALLIE & PARTNERS SURVEY ON MARCH 2022, PROJECT NUMBER 10142.

DRAWINGS ARE PREPARED WITH THE INFORMATION AVAILABLE AT THIS STAGE (RIBA STAG 2), CONSULTANTS' INPUT IS REQUIRED FOR FURTHER DEVELOPMENT.

I1	27.03.23	Issue for Planning	CH	MI
Rev.	Date	Comment	Drawn	Checked

Issue Purpose

INFORMATION

tp bennett

One America Street London SE1 0NE | +44 (0)20 2408 2000 | www.tpbenett.com

Project
L'Oscar Extension
118 - 120 High Holborn

Drawing Title
Proposed Roof Plan

Drawn	Date	Scale @ A3	Alt. Ref.
CH	22.3.22	1:100	File
tp bennett Project No.		Drawing Number	Rev
A12144		D 0106	I1




Client
Michel Reybier

Structural Engineer
MNP

Services Engineer
Cudd Bently

PM/ QS/ PM
Leslie Clark

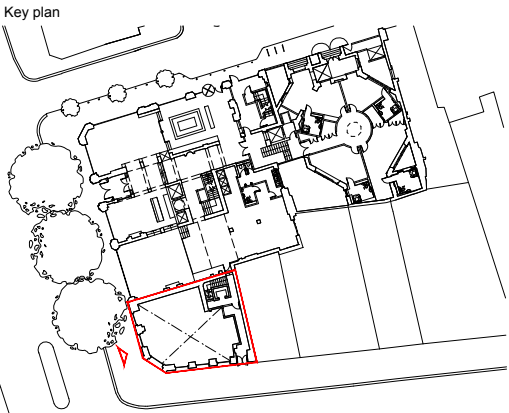

NOTES:

DO NOT SCALE. FIGURED DIMENSIONS ONLY TO BE TAKEN FROM THIS DRAWING. CHECK DIMENSIONS ON SITE AND REPORT DISCREPANCIES TO THE ARCHITECT.

THIS DRAWING IS PROTECTED BY COPYRIGHT.

ALL AREAS HAVE BEEN MEASURED FROM CURRENT DRAWINGS. THEY MAY VARY BECAUSE OF (EG) SURVEY, DESIGN DEVELOPMENT, CONSTRUCTION TOLERANCES, STATUTORY REQUIREMENTS OR RE-DEFINITION OF THE AREAS TO BE MEASURED.

BOUNDARY LINES WHERE SHOWN ARE INDICATIVE ONLY AND TO BE VERIFIED BY THE CLIENT.

DRAWINGS ARE BASED ON MICHAEL GALLIE & PARTNERS SURVEY ON MARCH 2022, PROJECT NUMBER 10142.

DRAWINGS ARE PREPARED WITH THE INFORMATION AVAILABLE AT THIS STAGE (RIBA STAG 2). CONSULTANTS' INPUT IS REQUIRED FOR FURTHER DEVELOPMENT.

I1	20.04.23	Issue for Planning	CH	MI
Rev.	Date	Comment	Drawn	Checked

Issue Purpose

INFORMATION

tp bennett

One America Street London SE1 0NE | +44 (0)20 2408 2000 | www.tpbenett.com

Project
L'Oscar Extension
118 - 120 High Holborn

Drawing Title
Proposed West Elevation

Drawn	Date	Scale @ A3	Alt. Ref.
CH	22.3.22	1:100	File
tp bennett Project No.		Drawing Number	Rev
A12144		D 0201	I1




0 2m 4m 8m 16m
1:200

Client
Michel Reybier

Structural Engineer
MNP

Services Engineer
Cudd Bently

PM/ QS/ PM
Lesile Clark

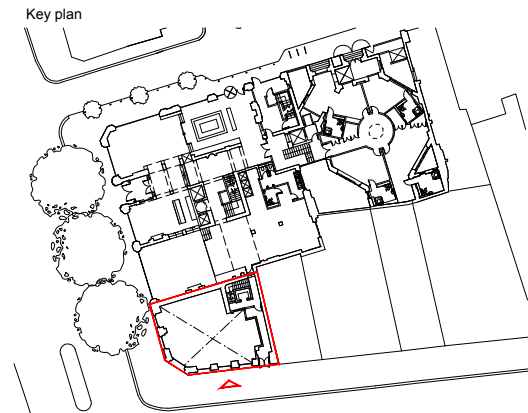

NOTES:

DO NOT SCALE. FIGURED DIMENSIONS ONLY TO BE TAKEN FROM THIS DRAWING. CHECK DIMENSIONS ON SITE AND REPORT DISCREPANCIES TO THE ARCHITECT.

THIS DRAWING IS PROTECTED BY COPYRIGHT.

ALL AREAS HAVE BEEN MEASURED FROM CURRENT DRAWINGS. THEY MAY VARY BECAUSE OF (EG) SURVEY, DESIGN DEVELOPMENT, CONSTRUCTION TOLERANCES, STATUTORY REQUIREMENTS OR RE-DEFINITION OF THE AREAS TO BE MEASURED.

BOUNDARY LINES WHERE SHOWN ARE INDICATIVE ONLY AND TO BE VERIFIED BY THE CLIENT.

DRAWINGS ARE BASED ON MICHAEL GALLIE & PARTNERS SURVEY ON MARCH 2022, PROJECT NUMBER 10142.

DRAWINGS ARE PREPARED WITH THE INFORMATION AVAILABLE AT THIS STAGE (RIBA STAG 2), CONSULTANTS' INPUT IS REQUIRED FOR FURTHER DEVELOPMENT.

I1	20.04.23	Issue for Planning	CH	MI
Rev.	Date	Comment	Drawn	Checked

Issue Purpose

INFORMATION

tp bennett

One America Street London SE1 0NE | +44 (0)20 2408 2000 | www.tpbenntt.com

Project
**L'Oscar Extension
118 - 120 High Holborn**

Drawing Title
Proposed South Elevation


Drawn	Date	Scale @ A3	Alt. Ref.
CH	22.3.22	1:100	File
tp bennett Project No.		Drawing Number	Rev
A12144		D 0202	I1




Existing L'Oscar Ground floor




Proposed opening location to 118-120 High Holborn

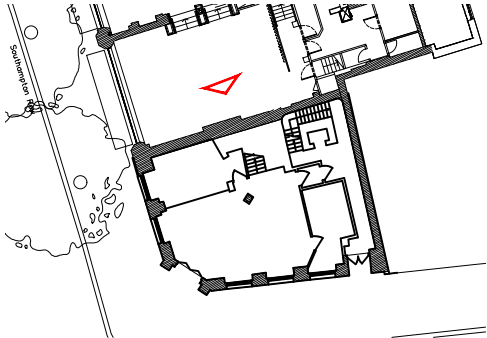


Ground Floor Key Plan

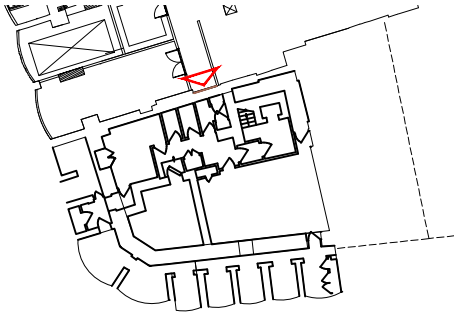

Basement Key Plan

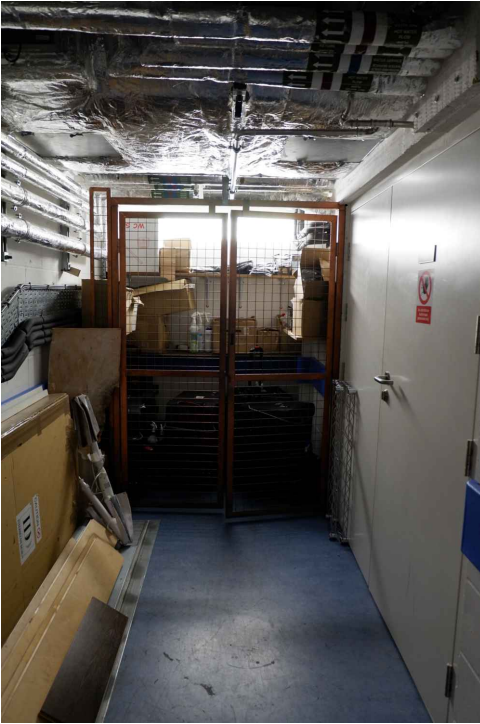

Existing L'Oscar basement

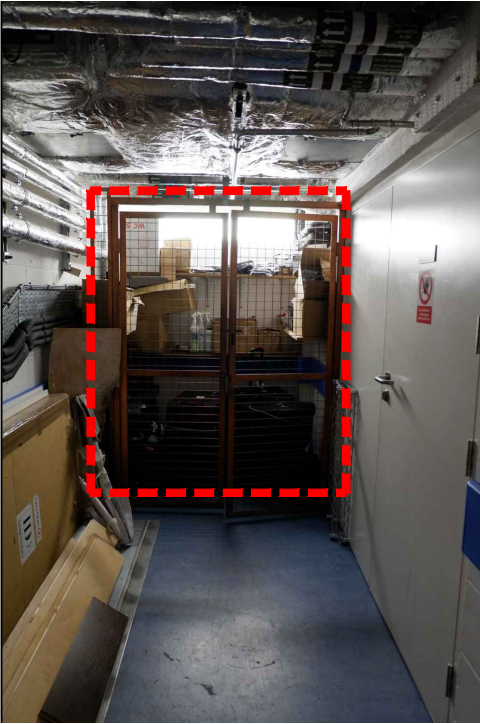


Proposed opening to 118-120 High Holborn

Client
Michel Reybier

Structural Engineer
MNP

Services Engineer
Cudd Bently

PM/ QS/ PM
Leslie Clark

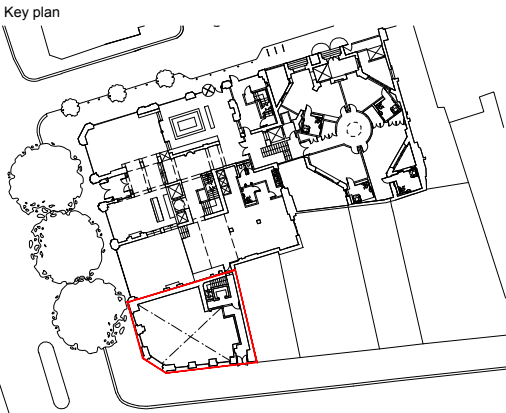

NOTES:

DO NOT SCALE. FIGURED DIMENSIONS ONLY TO BE TAKEN FROM THIS DRAWING. CHECK DIMENSIONS ON SITE AND REPORT DISCREPANCIES TO THE ARCHITECT.

THIS DRAWING IS PROTECTED BY COPYRIGHT.

ALL AREAS HAVE BEEN MEASURED FROM CURRENT DRAWINGS. THEY MAY VARY BECAUSE OF (EG) SURVEY, DESIGN DEVELOPMENT, CONSTRUCTION TOLERANCES, STATUTORY REQUIREMENTS OR RE-DEFINITION OF THE AREAS TO BE MEASURED.

BOUNDARY LINES WHERE SHOWN ARE INDICATIVE ONLY AND TO BE VERIFIED BY THE CLIENT.

DRAWINGS ARE BASED ON MICHAEL GALLIE & PARTNERS SURVEY ON MARCH 2022, PROJECT NUMBER 10142.

DRAWINGS ARE PREPARED WITH THE INFORMATION AVAILABLE AT THIS STAGE (RIBA STAG 2). CONSULTANTS' INPUT IS REQUIRED FOR FURTHER DEVELOPMENT.

I1	27.03.23	Issue for Planning	CH	MI
Rev.	Date	Comment	Drawn	Checked

Issue Purpose

INFORMATION


tp bennett

One America Street London SE1 0NE | +44 (0)20 2408 2000 | www.tpbennt.com

Project
L'Oscar Extension
118 - 120 High Holborn

Drawing Title
Existing and Proposed Opening
Ground and Basement Floor

Drawn	Date	Scale @ A3	Alt. Ref.
CH	22.3.22	1:100	File
tp bennett Project No.		Drawing Number	Rev
A12144		D 0210	I1

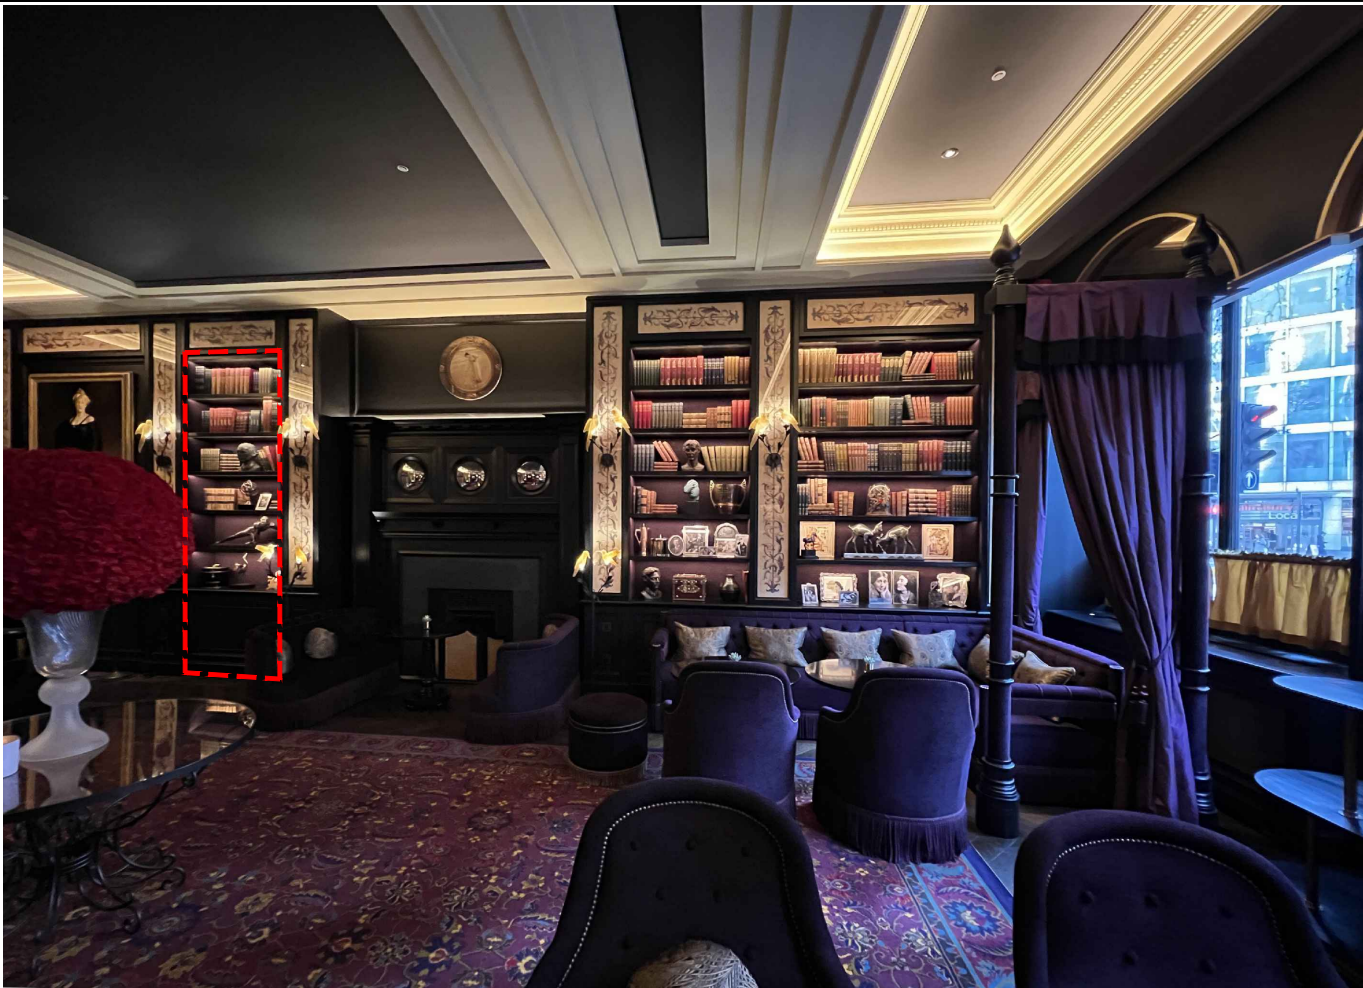

Existing L'oscar Ground floor




Proposed opening location to 118-120 High Holborn (illustrative)

Client
Michel Reybier

Structural Engineer
MNP

Services Engineer
Cudd Bently

PM/ QS/ PM
Leslie Clark

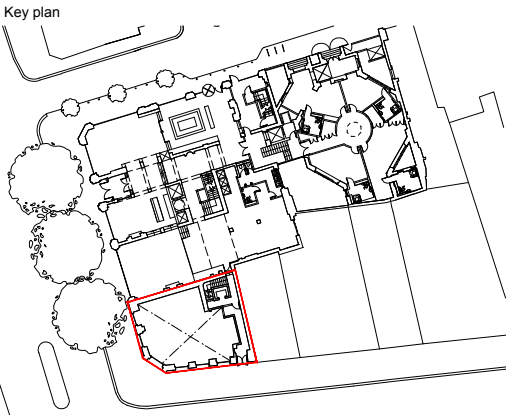

NOTES:

DO NOT SCALE. FIGURED DIMENSIONS ONLY TO BE TAKEN FROM THIS DRAWING. CHECK DIMENSIONS ON SITE AND REPORT DISCREPANCIES TO THE ARCHITECT.

THIS DRAWING IS PROTECTED BY COPYRIGHT.

ALL AREAS HAVE BEEN MEASURED FROM CURRENT DRAWINGS. THEY MAY VARY BECAUSE OF (EG) SURVEY, DESIGN DEVELOPMENT, CONSTRUCTION TOLERANCES, STATUTORY REQUIREMENTS OR RE-DEFINITION OF THE AREAS TO BE MEASURED.

BOUNDARY LINES WHERE SHOWN ARE INDICATIVE ONLY AND TO BE VERIFIED BY THE CLIENT.

DRAWINGS ARE BASED ON MICHAEL GALLIE & PARTNERS SURVEY ON MARCH 2022, PROJECT NUMBER 10142.

DRAWINGS ARE PREPARED WITH THE INFORMATION AVAILABLE AT THIS STAGE (RIBA STAG 2), CONSULTANTS' INPUT IS REQUIRED FOR FURTHER DEVELOPMENT.

I1	27.03.23	Issue for Planning	CH	MI
Rev.	Date	Comment	Drawn	Checked

Issue Purpose

INFORMATION


tp bennett

One America Street London SE1 0NE | +44 (0)20 2408 2000 | www.tpbenett.com

Project
L'Oscar Extension
118 - 120 High Holborn

Drawing Title
Ground Floor Existing and Proposed Opening Montage

Drawn	Date	Scale @ A3	Alt. Ref.
CH	22.3.22	1:100	File
tp bennett Project No.		Drawing Number	Rev
A12144		D 0211	I1

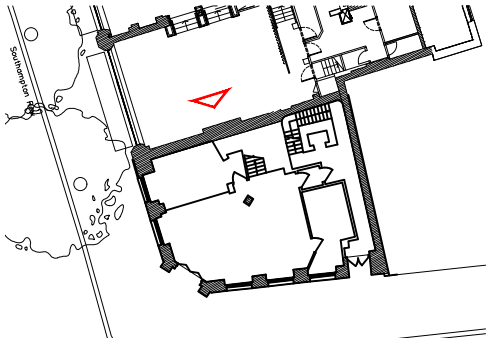

Ground Floor Key Plan