




Existing Side Elevation

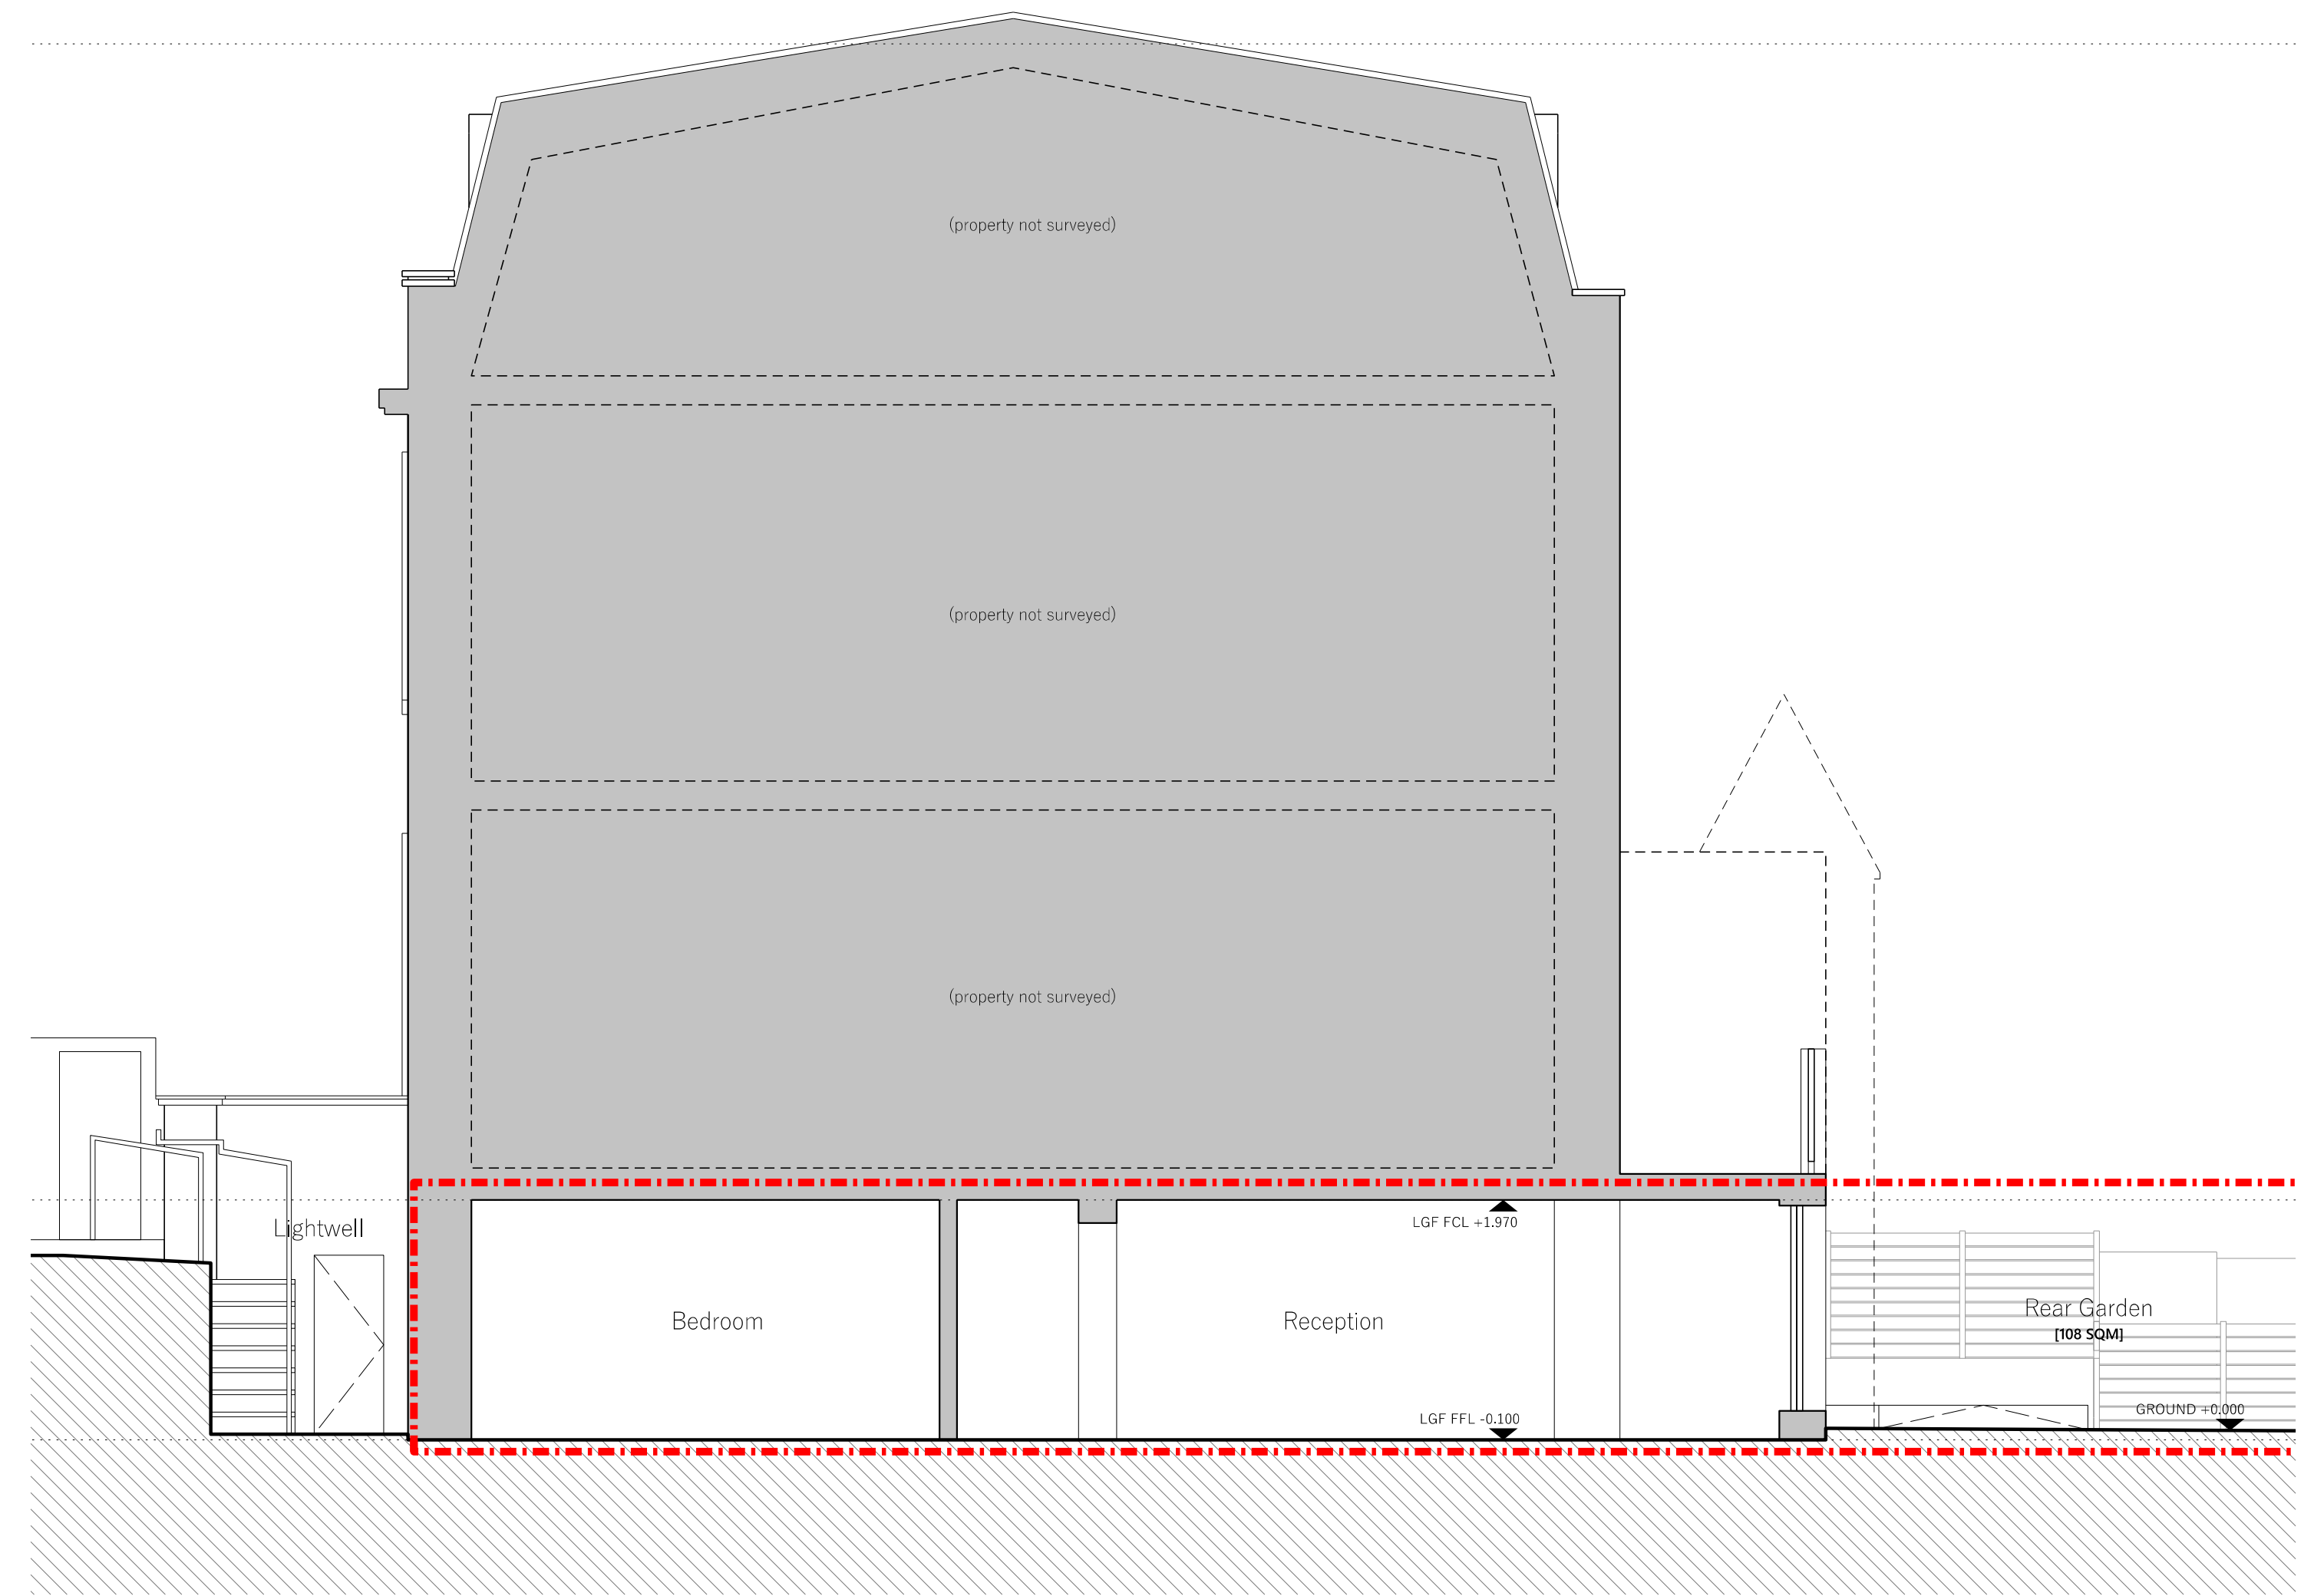

Existing Section

PLANNING
General Arrangement

Project address
Flat A, 38 Belsize Grove, London, NW3 4TR

Drawing title
Existing Elevation and Section

Scale
1:50 @ A1, 1:100 @ A3

Drawing number
334_004

Revision	Date	Notes
A	08.02.2022	FIRST ISSUE
B	23.02.2022	PLANNING
C	21.12.2022	PLANNING
D	21.04.2023	PLANNING

General Notes

This drawing should be read in conjunction with all other Crafted Architecture & Planning Ltd (CAP's) drawings and accompanying written information.

Any discrepancies in the drawn or written information to be reported to Crafted Architecture & Planning Ltd (CAP) without delay.

It is the contractor's responsibility to ensure that all built works are constructed in line with the latest UK Building Regulations.

Do not scale. Use figured dimensions only.

Legend
Application boundary line

Scale
1:50 @ A1, 1:100 @ A3