
Proposed Upper Ground Floor Level 33,924m

Proposed Lower Ground Floor Level 31.125m

37 CHESTER TERRACE

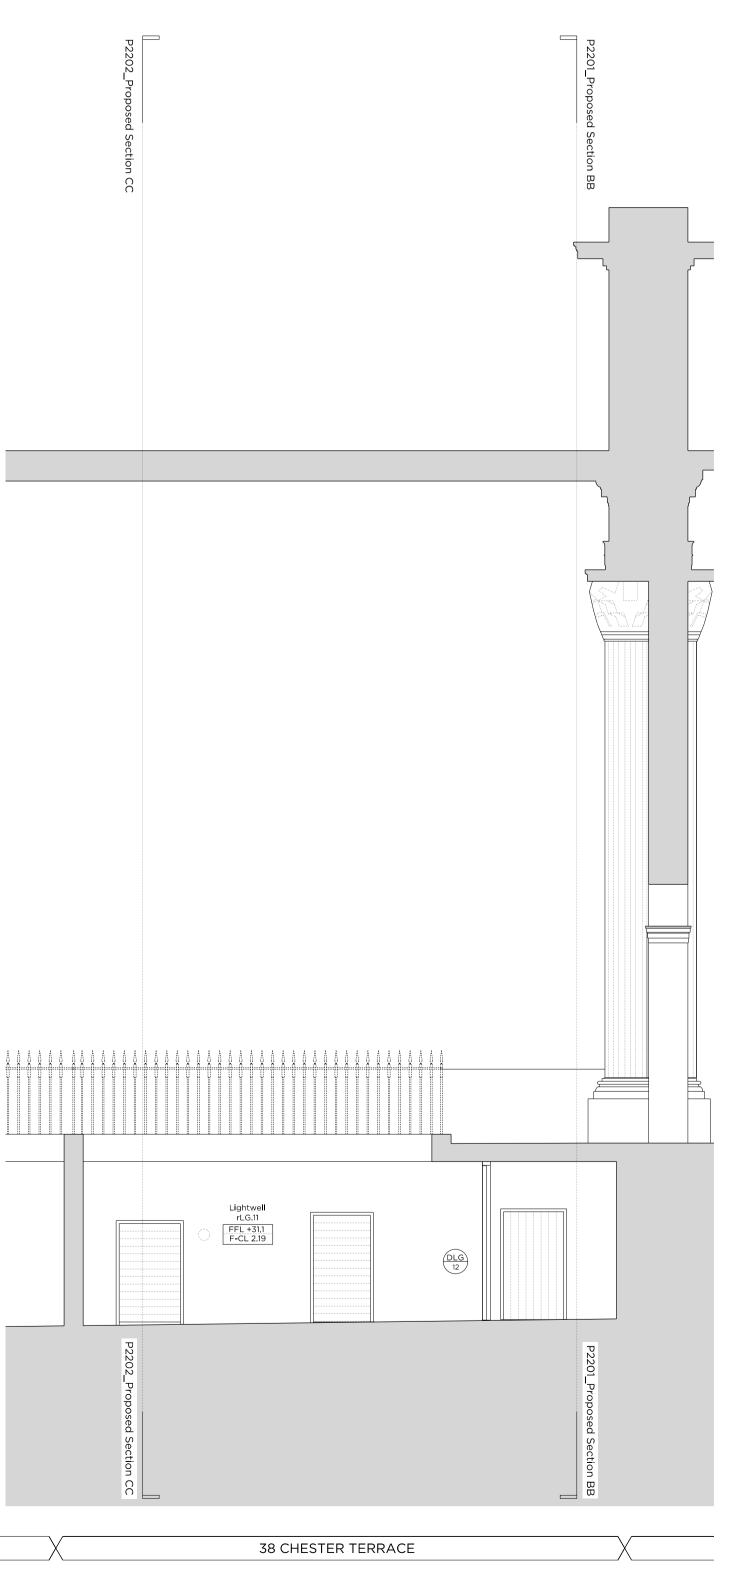




25.03.2021

Revision Notes

Rev. A

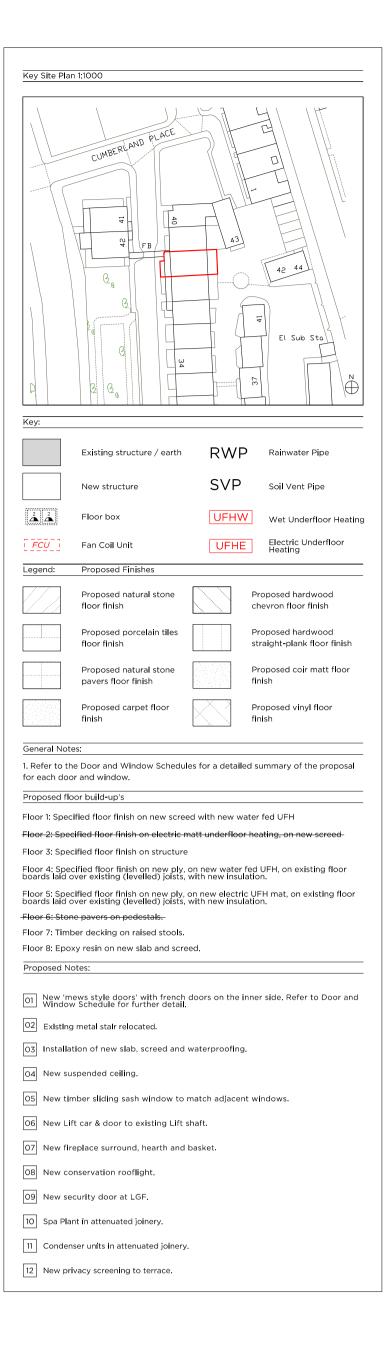

Rev. A	03.03.2022	Issued for Planning
Rev. A	29.03.2021	Issued for Planning
Rev	04.12.2020	Issued for Planning

