

GENERAL NOTES:

Detail drawings show layouts and design intent and should be read in accordance with General Arrangement drawings, Specification, and any Schedules.

All details and interfaces to be developed with Contractor and key Subcontractors.



All drainage proposals to Drainage Engineer's details & dwgs. All sub-surface build-ups to Engineer's details.

Drawings may indicate elements to be designed and specified by other Consultants for coordination purposes. Please also refer to these drawings, schedules and specifications. Please report any discrepancies to Architect for confirmation.

Full fabrication drawings to be provided for approval of all elements, details and interfaces.

All levels and calculations to be confirmed by the Contractor

DRAWING NUMBERING:
 246 - 100 Existing
 246 - 110 Proposed Plans
 246 - 200 Sections
 246 - 300 Schedules / Eements
 246 - 500 Phasing


-  Plots 5 and 6 Development
-  Purchase Street Open Space Site

Hard Landscape

-  H1 Bound Gravel Park Paths
-  H1-D No Dig
-  H2 Concrete Threshold Surface
-  H2-R Ramped
-  H3 Activity Surface
-  H3-M Mounded
-  H4 Brick Paving
-  H5 Ribbon Brick Paving
-  H6 Dog Run Surface
-  H7 Woodland Surface
-  H10 Bound Gravel Footpath
-  H11 York Stone Footpath
-  H12 Bound Gravel Cycle Path
-  H13 Bound Gravel Highway
-  H14 Raised Table Brick Paving
-  H15 Refurbished Granite Setts Highway
-  H16 New Granite Setts Highway

Soft Landscape

-  S1 Amenity Grass
-  S2 Amenity Grass with Reinforcement
-  S3 Planting Beds

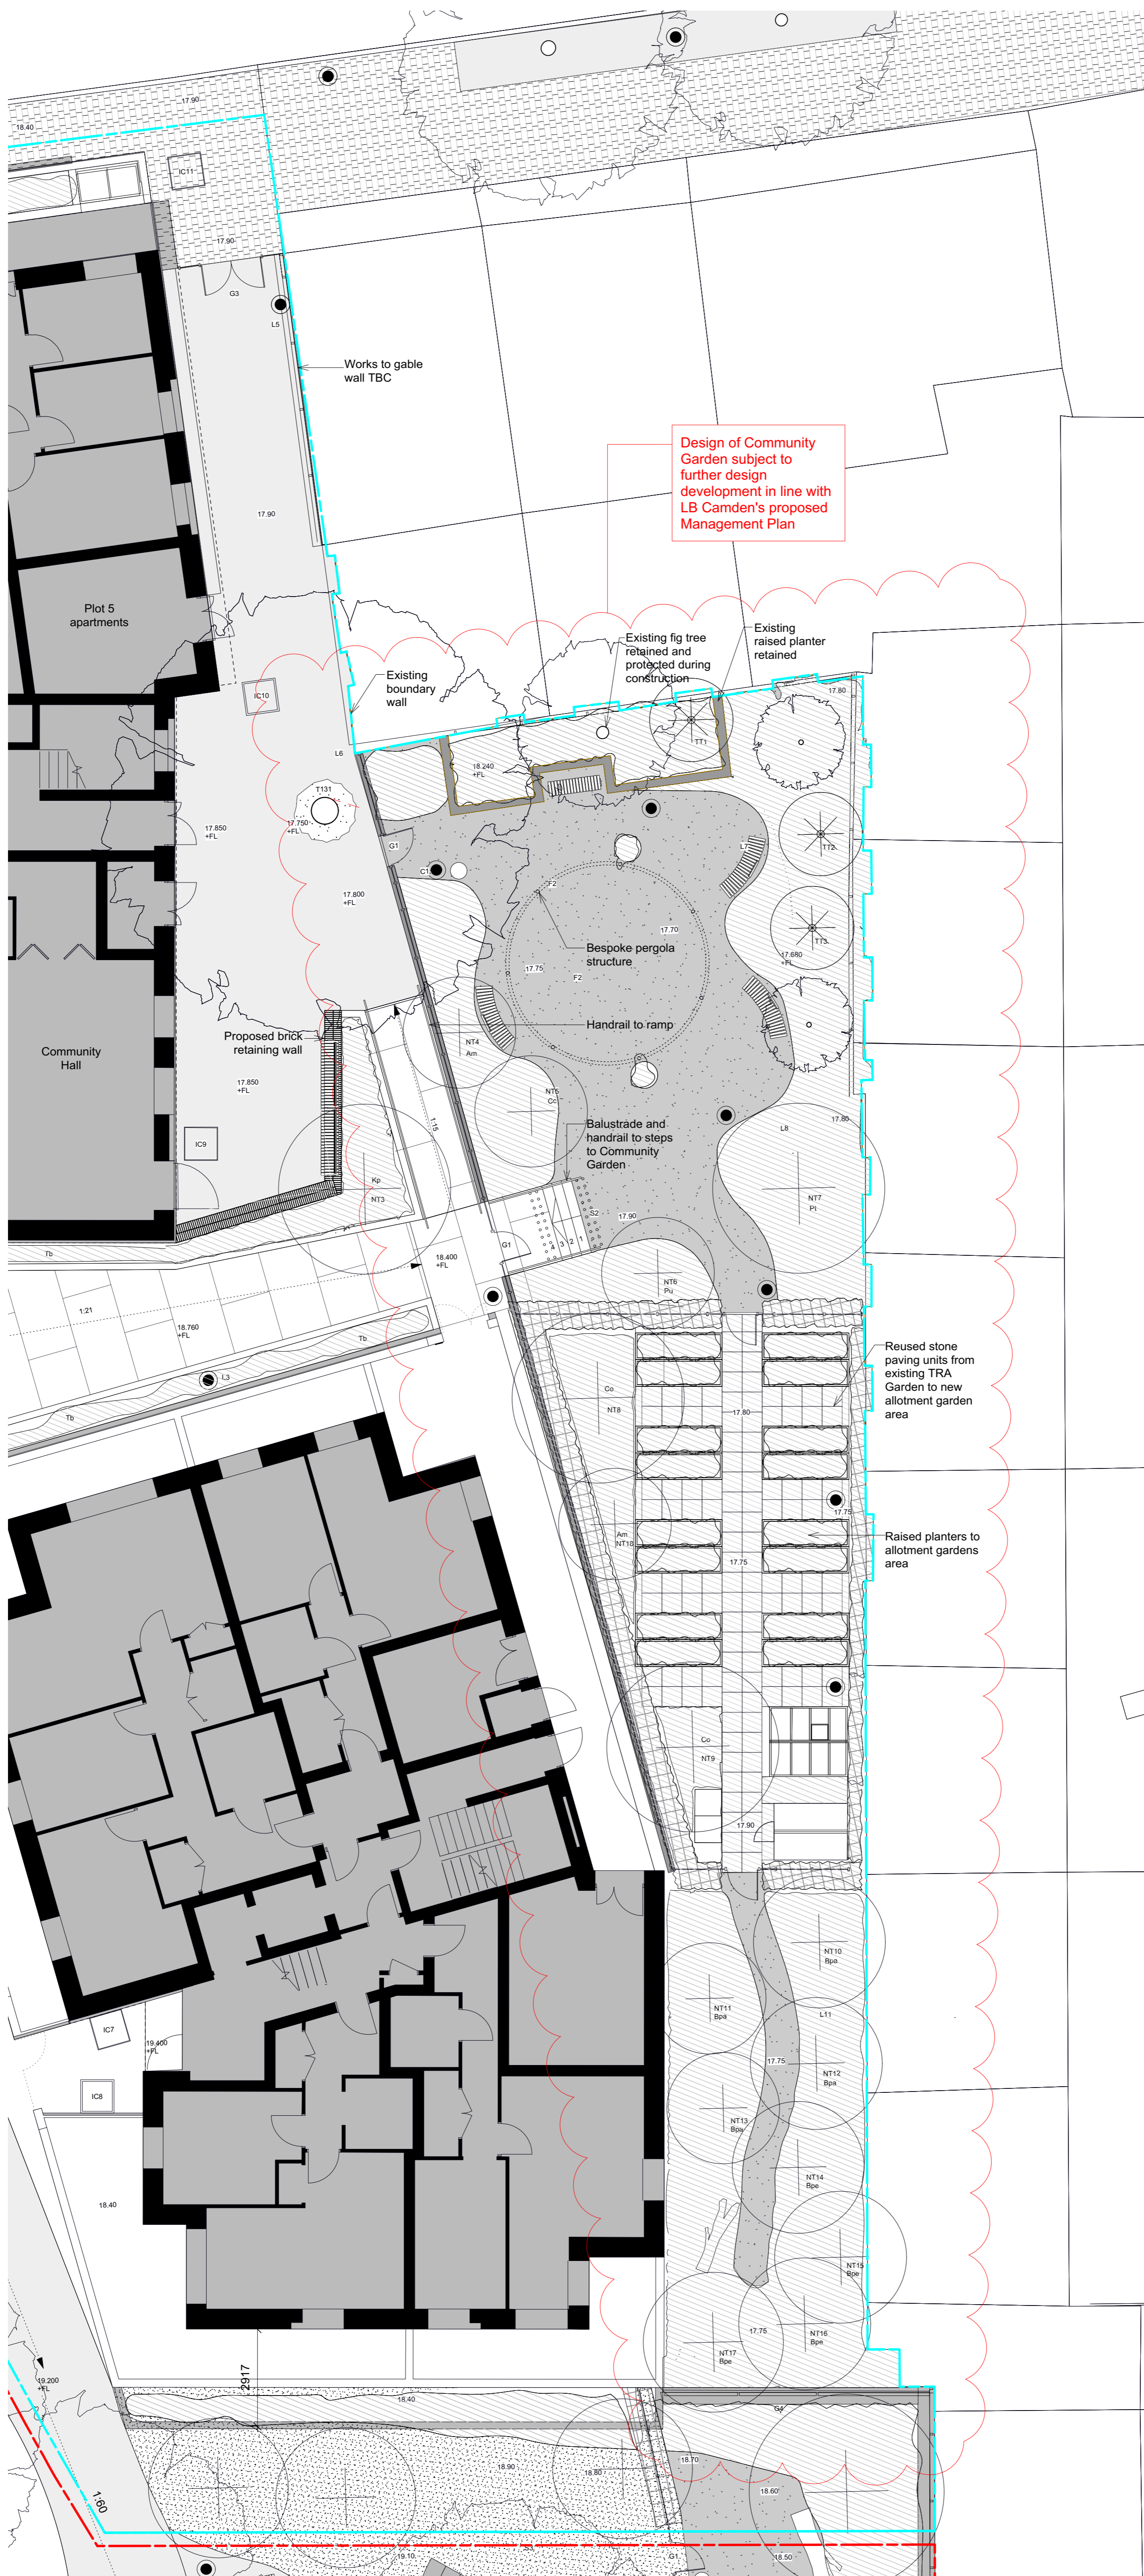

C 20.12.22 AW Interim Stage 4 Issue
 B 02.11.22 AW Interim Stage 3 Issue
 A 13.04.17 EH Final Stage 4 Issue

INFORMATION

rev	date	check	comments
DSDHA			
357 Kennington Lane, Vauxhall, SE11 5QY			
T 020 7703 3555			
F 020 7703 3890			
E info@dSDHA.co.uk			
W www.dSDHA.co.uk			
project			
Central Somers Town			
drawing title			
Central Somers Town Masterplan Proposed Lower Ground GA Plan Plots 5 and 6			
drawn	size	date	scale
EH	A1	24 10 16	1:100@A1
drawing number			revision
246-110-62			C
REPORT DISCREPANCIES DO NOT SCALE FROM THIS DRAWING COPYRIGHT © DSDHA		USE LATEST REVISION CHECK DIMENSIONS ON SITE	

