

8 ALMA STREET EXISTING - PROPOSED DRAWINGS



t: 0207 736 2006


m: 0785 253 6475

e: info@greenlifecontractors.co.uk

w: www.greenlifecontractors.co.uk

a: Studio 1, 88 Peterborough Road, Fulham, SW6 3HH

**8 ALMA STREET
EXISTING DRAWINGS**

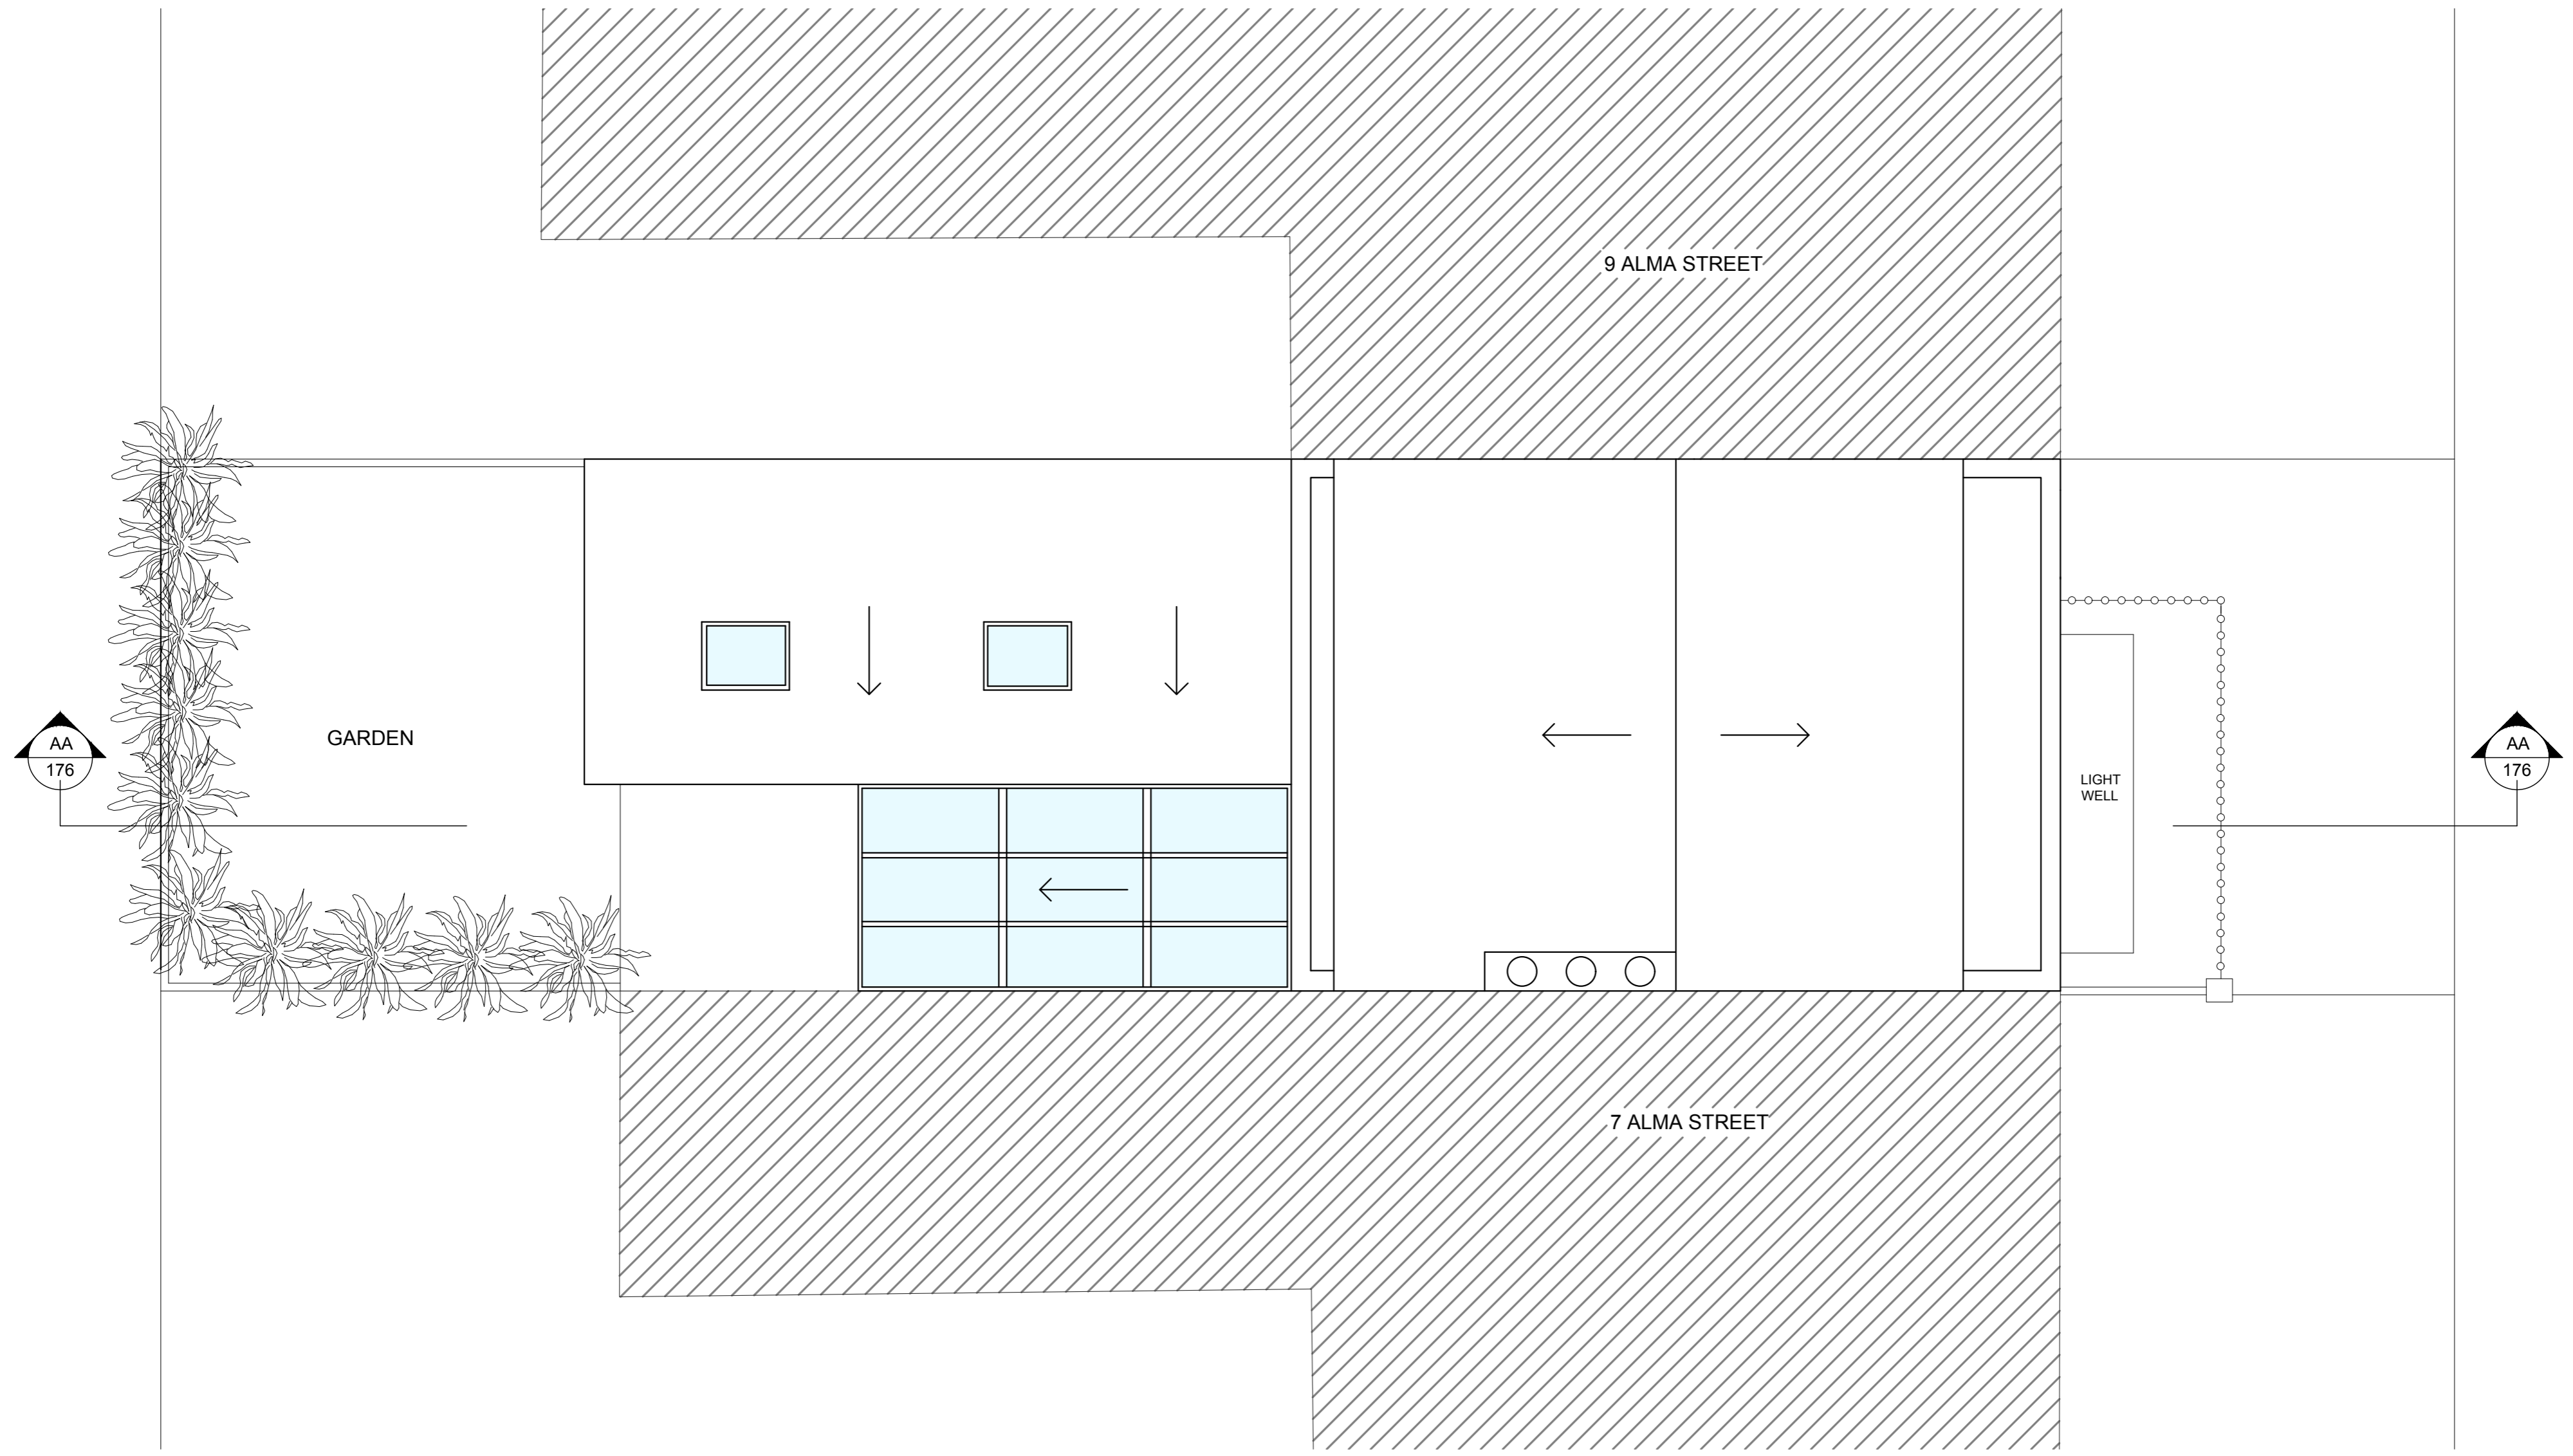

07 Existing roof plan
Scale 1:50




Description	Date	Rev.
Existing roof plan	25/04/23	R1
Sheet Size	Purpose	
A2		
Scale	as indicated	

Project 8 Alma Street NW5 3DJ								
Project No. 176	Project	Orig.	Zone	Level	Type	Number	Rev	
	AS	GL	-	RP	PLAN	07	R1	

GREENLIFE
CONTRACTORS.CO.UK


t: 0207 736 2006
m: 0785 253 6475
e: info@greenlifecontractors.co.uk
w: www.greenlifecontractors.co.uk
a: Studio 1, 88 Peterborough Road, Fulham, SW6 3HH

PLANNING

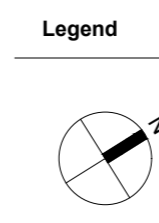

Notes

NOT FOR CONSTRUCTION :
THESE DRAWINGS ARE FOR PLANNING PURPOSES
ONLY AND SHOULD NOT BE USED FOR DETAILED
BUILDING METHODS.

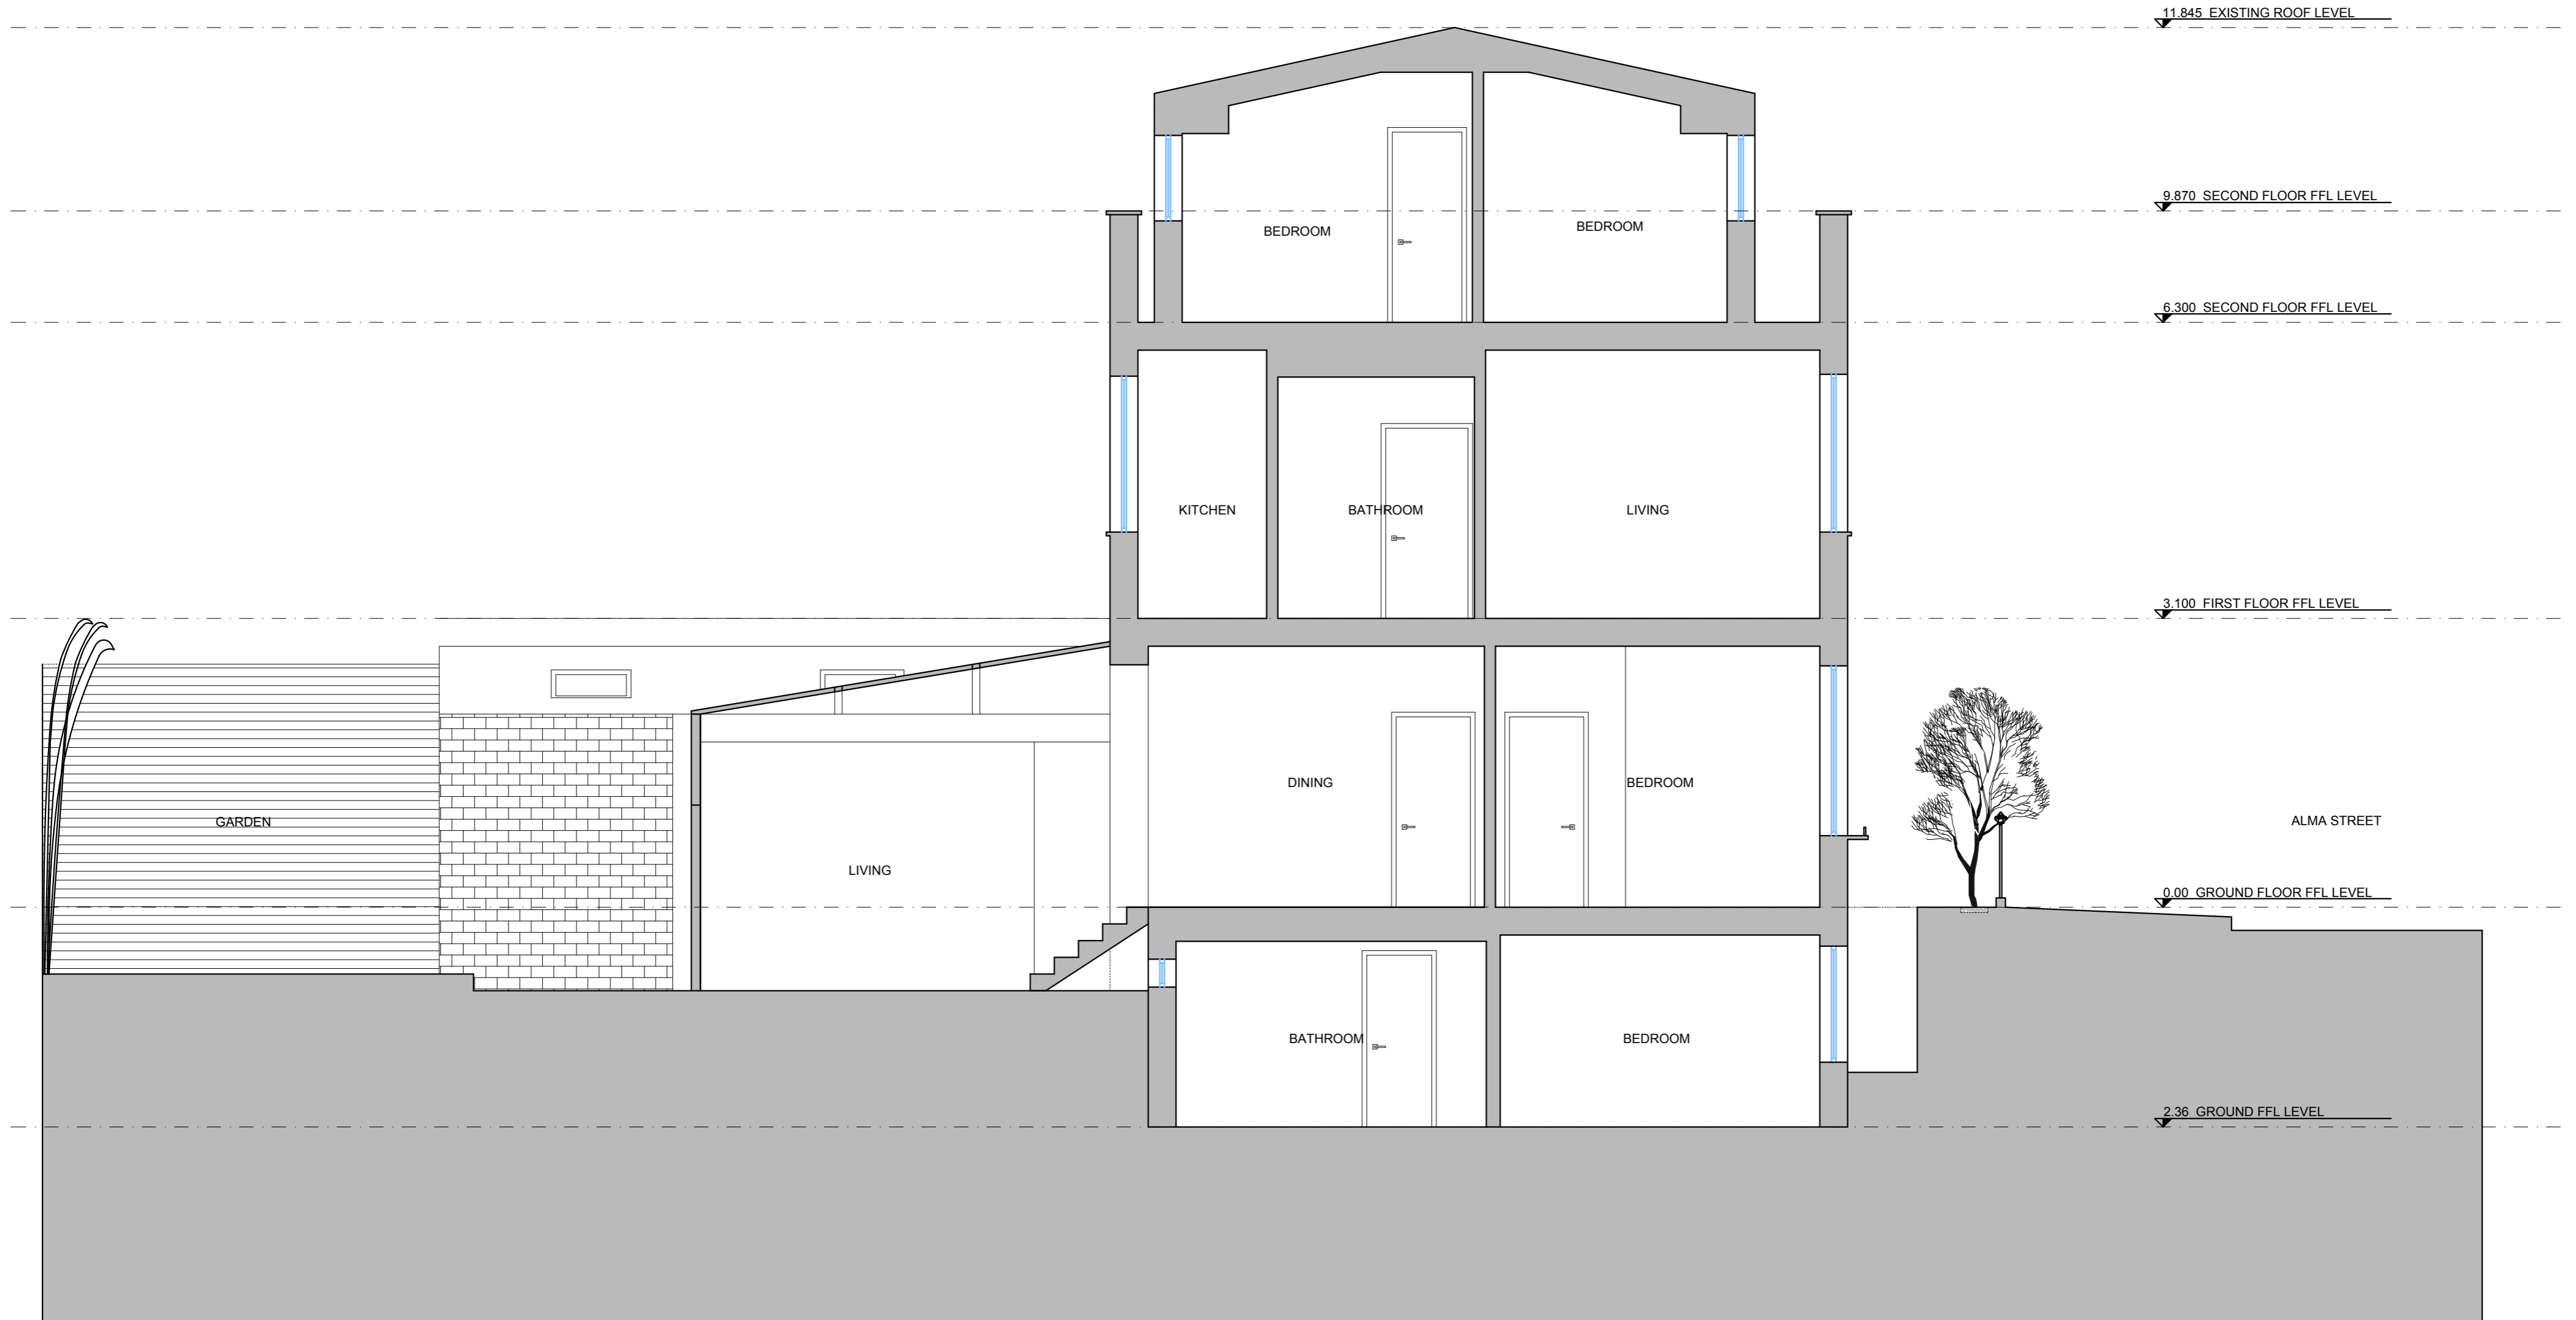

10 Existing section AA -176
Scale 1:50



Description	Date	Rev.
Existing section AA - 176	25/04/23	R1
Sheet Size	Purpose	
A2		
Scale	as indicated	

Project
8 Alma Street
NW5 3DJ

Project No.
176


Project	Orig.	Zone	Level	Type	Number	Rev
AS	GL	-	-	SEC.	10	R1



t: 0207 736 2006
m: 0785 253 6475
e: info@greenlifecontractors.co.uk
w: www.greenlifecontractors.co.uk
a: Studio 1, 88 Peterborough Road, Fulham, SW6 3HH

PLANNING

Legend

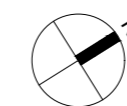

Notes

NOT FOR CONSTRUCTION :
THESE DRAWINGS ARE FOR PLANNING PURPOSES
ONLY AND SHOULD NOT BE USED FOR DETAILED
BUILDING METHODS.

8 ALMA STREET
PROPOSED DRAWINGS

