


This drawing is copyright LabTech.
Do not scale from this drawing.
Drawings to be read in conjunction
with all other architectural and
design consultant information.
All dimensions and levels to be
checked on site by the contractor
and such dimensions to be his
responsibility. Report all drawing
errors, omissions and discrepancies
to the architect.


LABTECH

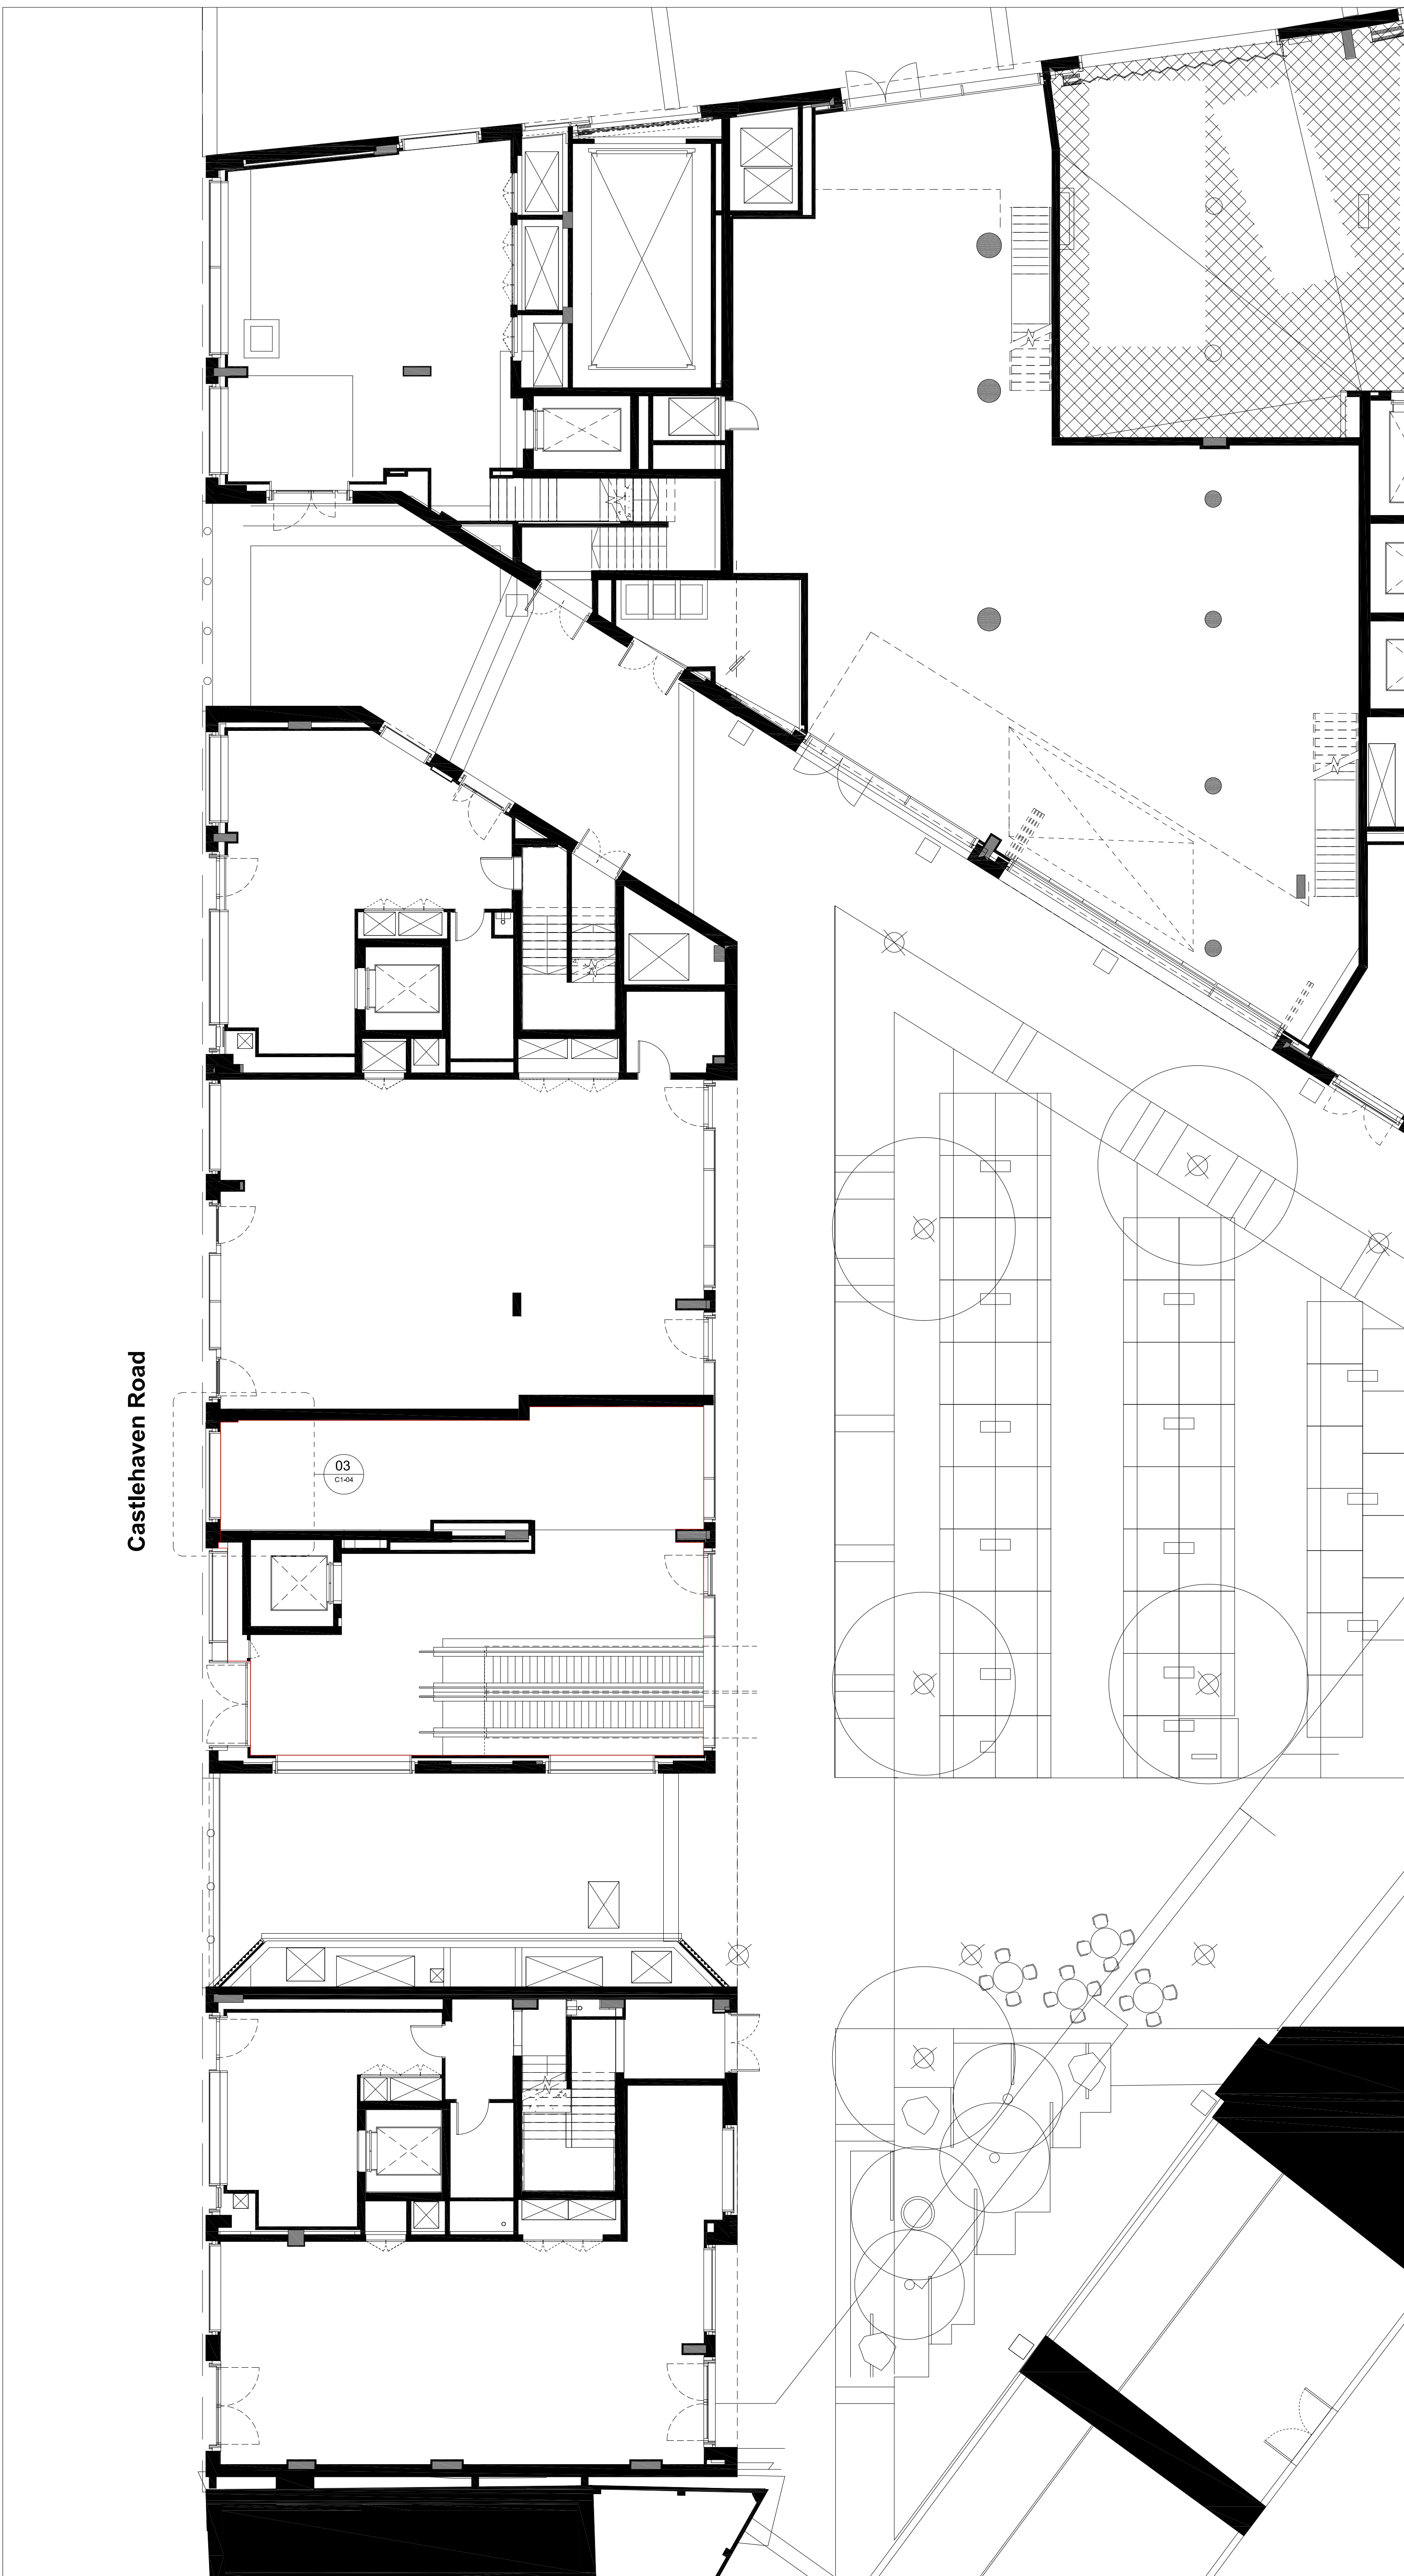

Castlehaven Road

03
C104

— Babylon Park

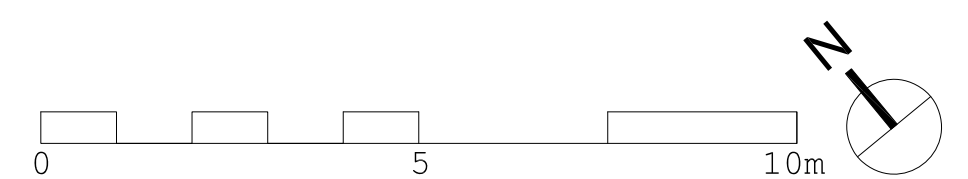

○ DRAFT ● PLANNING

**Hawley Wharf
Building C1, Castlehaven Road
N.W Elevation**

**Babylon sliding door
C1 existing plan**

Scale	Date	Drawn By
1:200 A1 1:100 A3	03.01.2023	H.M.
Rev	Date	Description
-	-	-
Drawing Number	Project Number	
C1 - 01	HAWLEY WHARF	