


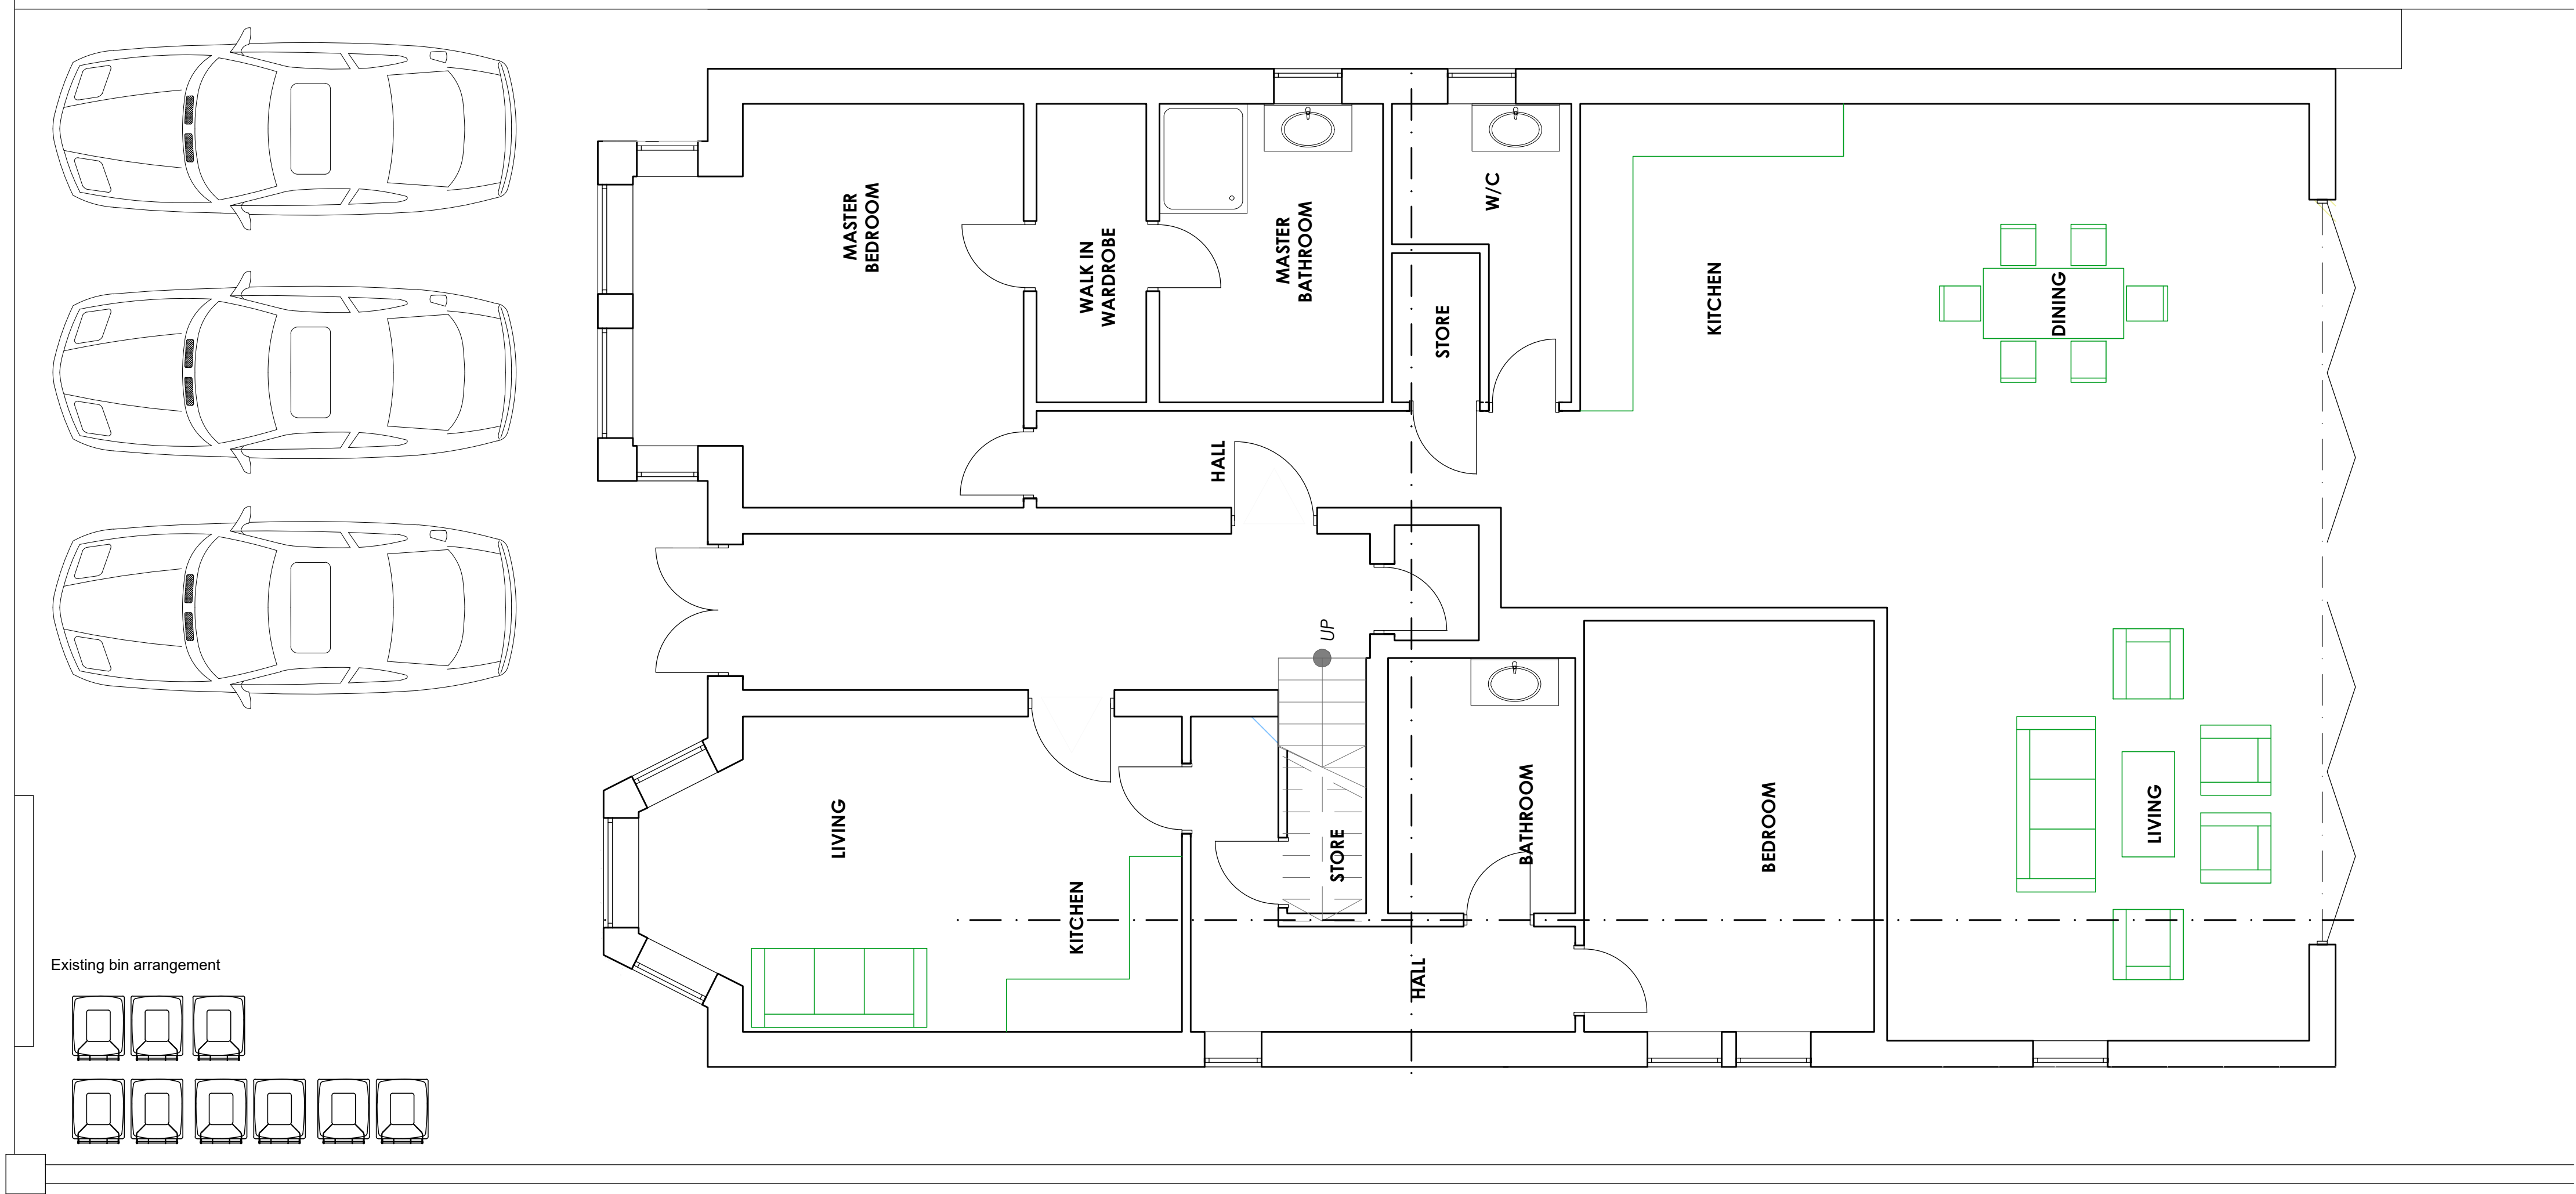

Existing Plan

revisions

project
80 Greencroft Gardens
London
NW6 3JQ

client
Lilli Adam House Limited

drawing title
Existing plans and Elevations

 true associates ltd
32 Chamberlayne Road
London NW10 3JE
tel 020 8960 3663
e-mail alan@trueassociates.co.uk

date May 2023 number A17577PA-101

scale 1:50/100 @ A1 revision -

© copyright