

Layout for washin surfaces a level 4

Planters are located on roof Terrace Level Four - each planter
Planted with shrub species tolerant of low maintenance

Block A Planters
GRP (or aluminium) lightweight planters to sit on paving. Antique bronze colour (RAL TBC - sample to be submitted for approval).
Type R16 trough bespoke units: 450 (h) x various lengths/depths (refer to drawn dims) by Europlanters <https://www.europlanters.com/> OSAP.
Fit with Europlanter Mona water reservoir watering tank with filler

GRP Resin to be minimum Class II fire resistant which is self extinguishing - to Architects/Principal Designer CDM approval


Planter position to Architect/BCO approval and loading to Civil Engineer/CE approvals.

Refer to Hardworks Terraces GA D0461-025

Liddell Road Planting Schedule - Terraces

Code	Species	Pot Size	Size	Spacing	Spec. Notes	RP-01	RP-02	RP-03	Total
PERENNIALS									
Lav	Lavandula angustifolia	3L				5	5	5	15
Lg	Libertia grandiflora	2L				1	1	1	3
Pit	Pittosporum tobira 'Nanum'	5L				3	3	3	9

4 Planting schedule

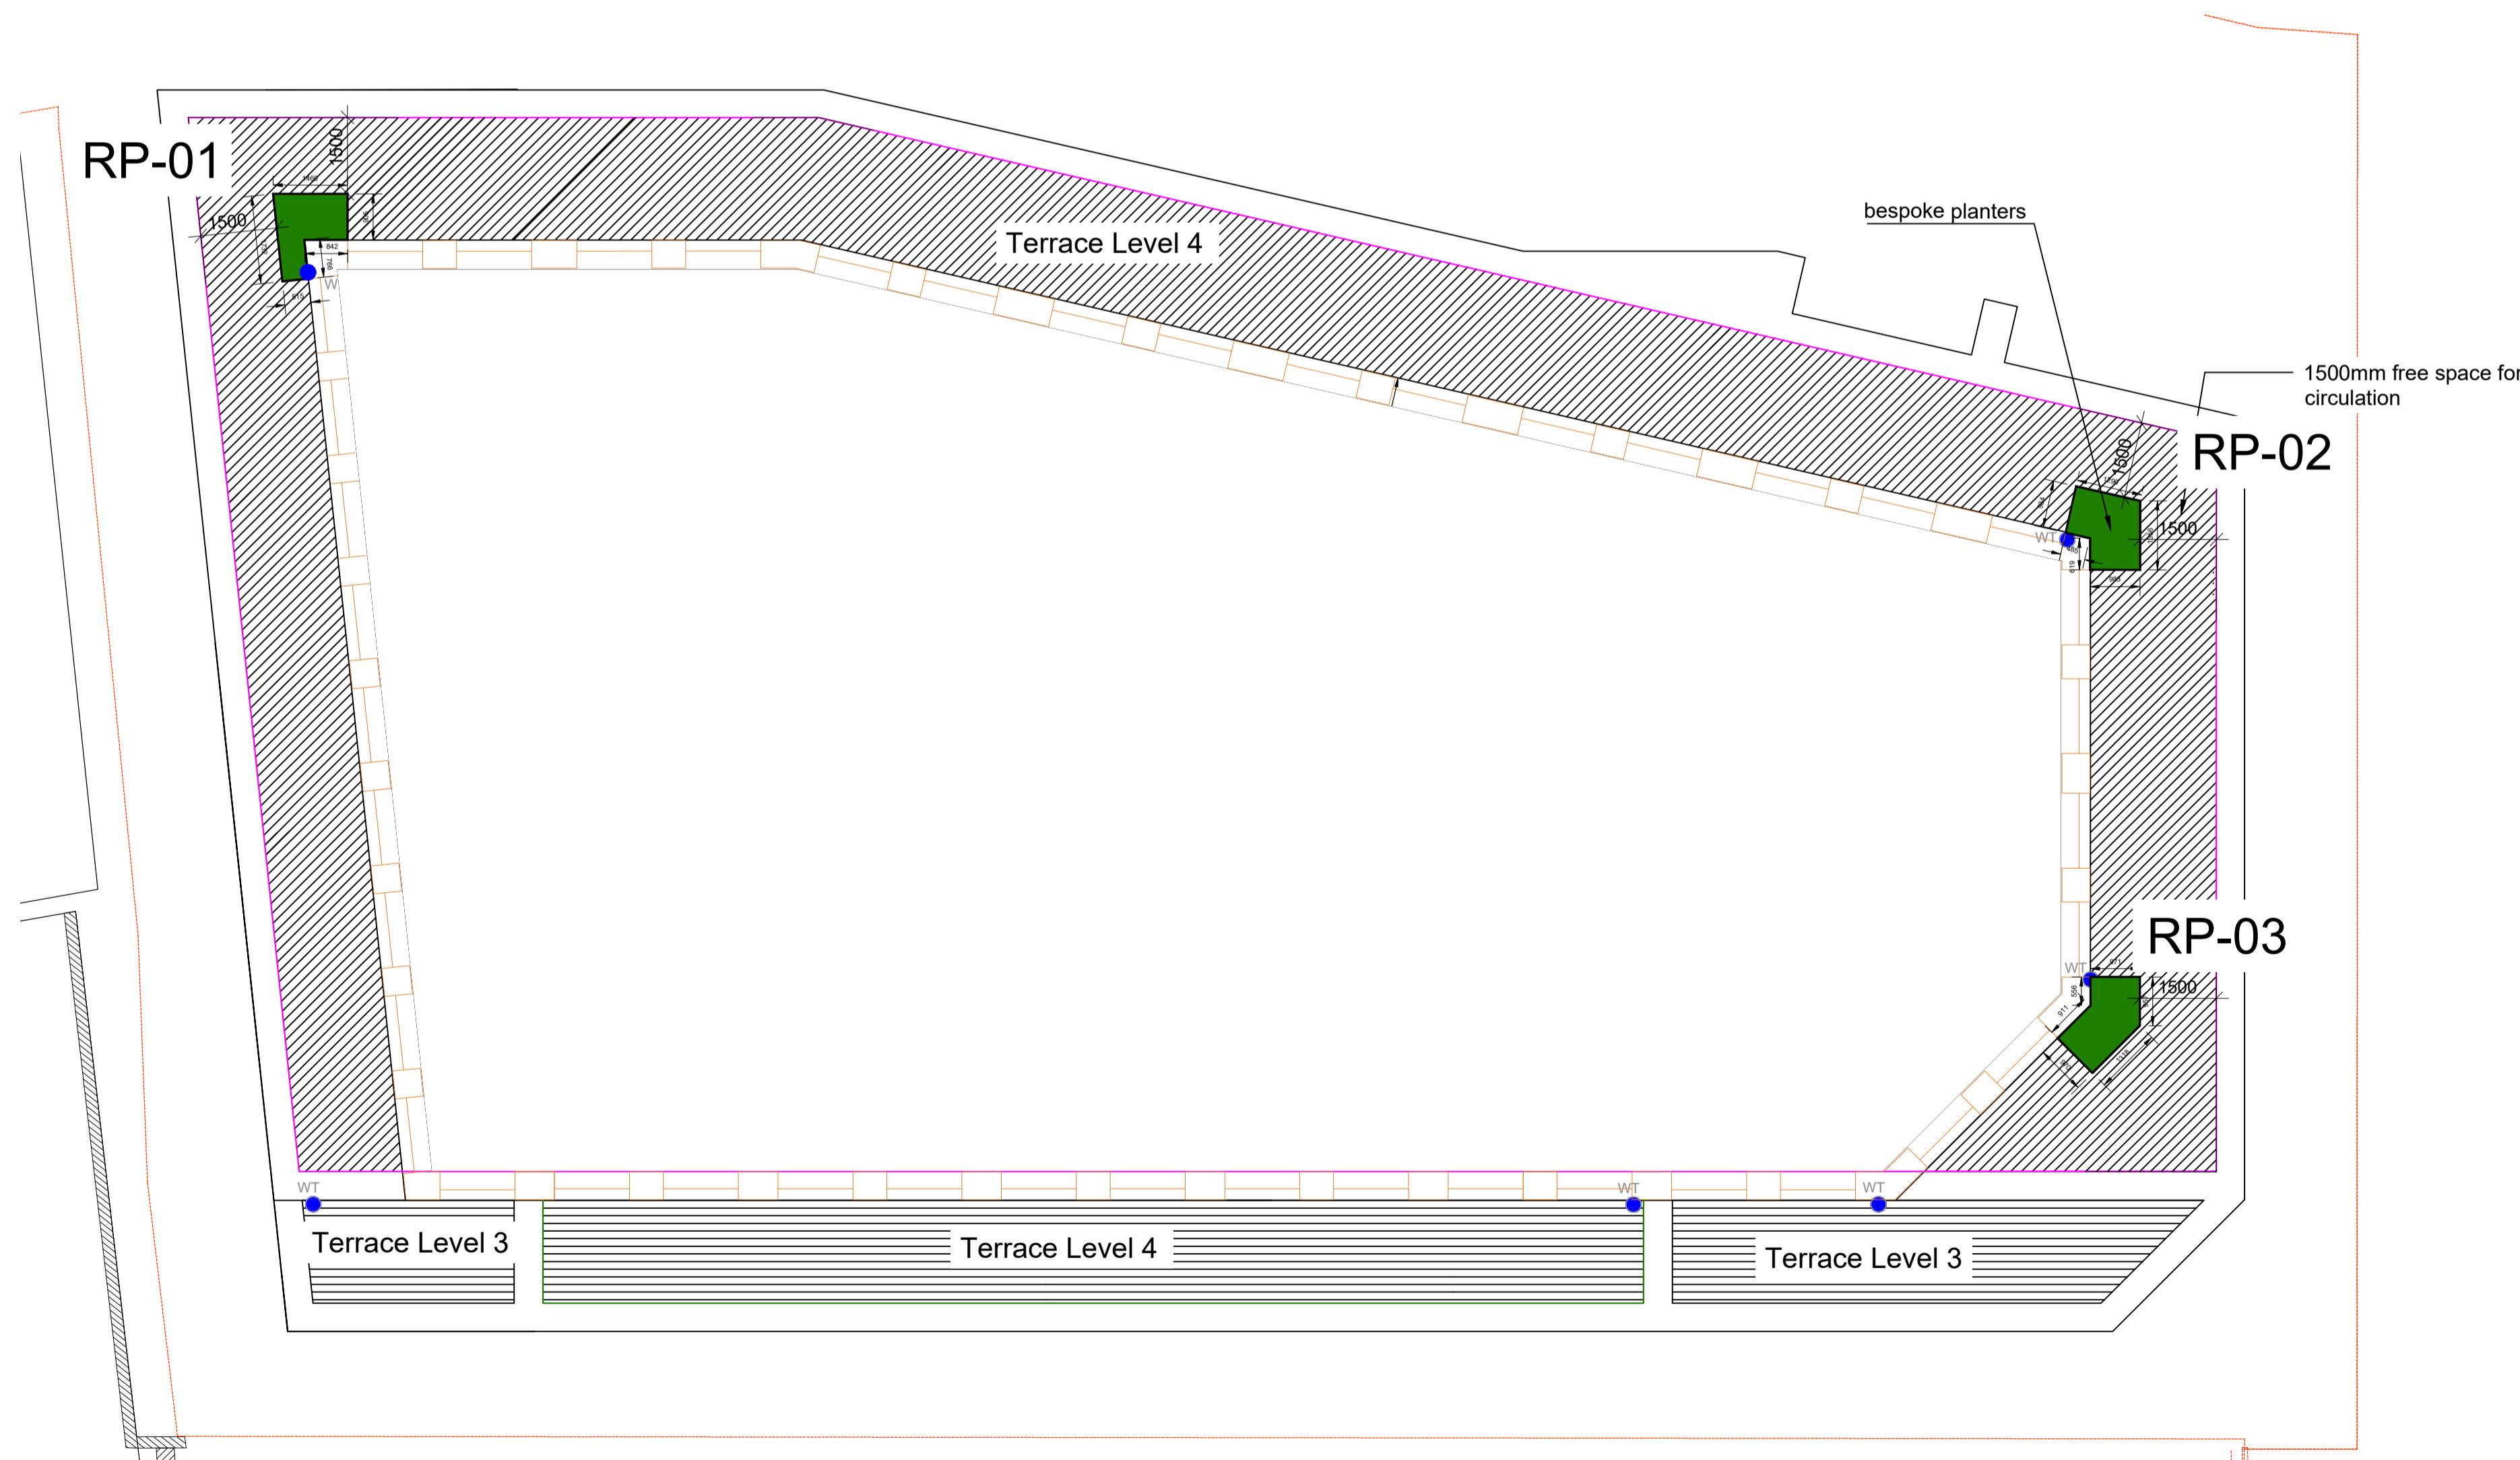

REV.	DESCRIPTION	APP.	DATE
B	PV layout update	KK	26.04.23
A	Layout updated	KK	21.04.23

London
T 020 70171786



Liddell Road

Planting Plan Detail
Roof Terrace

DATE	14.09.22	DRAWN	KK
SCALE	1:50@A1	CHECKED	NT
STATUS	Stage 4	APPROVED	NT
DWG. NO	D0461_015 B		