

Legenda  
 All dimensions to be checked on site as part of site setting out

Read in conjunction with current plans and detail sheets

All kerbs and retaining edgings to engineers specification and drawings

All final build ups to engineers specification and approval and drawings


All brickwork to engineers/architects details/specifications

All railings/balustrades to engineers/architects details/specifications


All drainage to engineers/architects specifications

All named suppliers/ materials are osap - or similar and approved.

All hardscape materials to be submitted for final approval by C Field

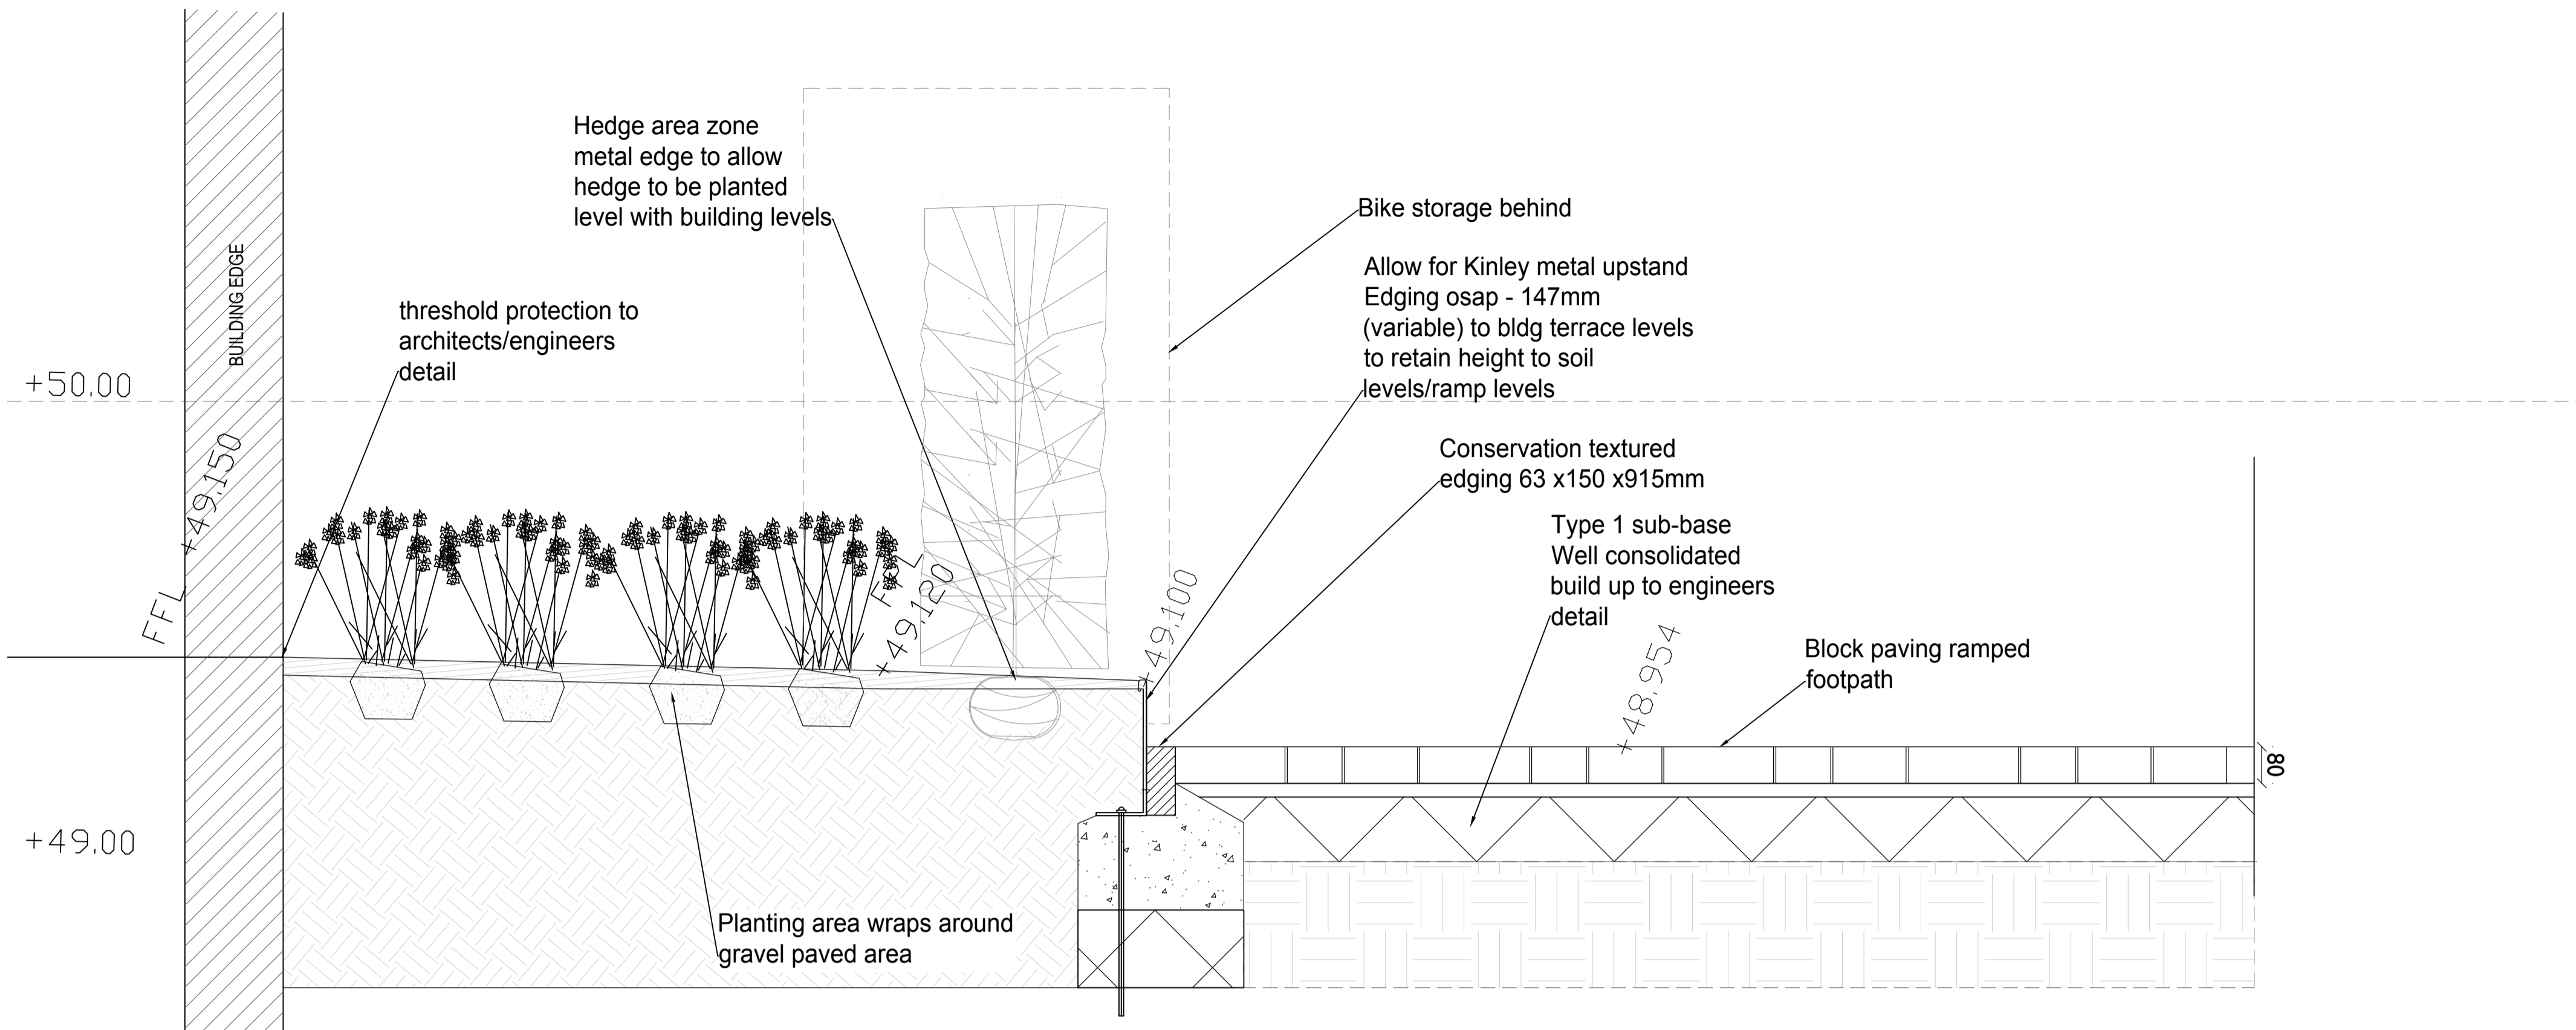

01 Block C front planting: section G-G (levels vary along building frontage)  
 Scale 1:10

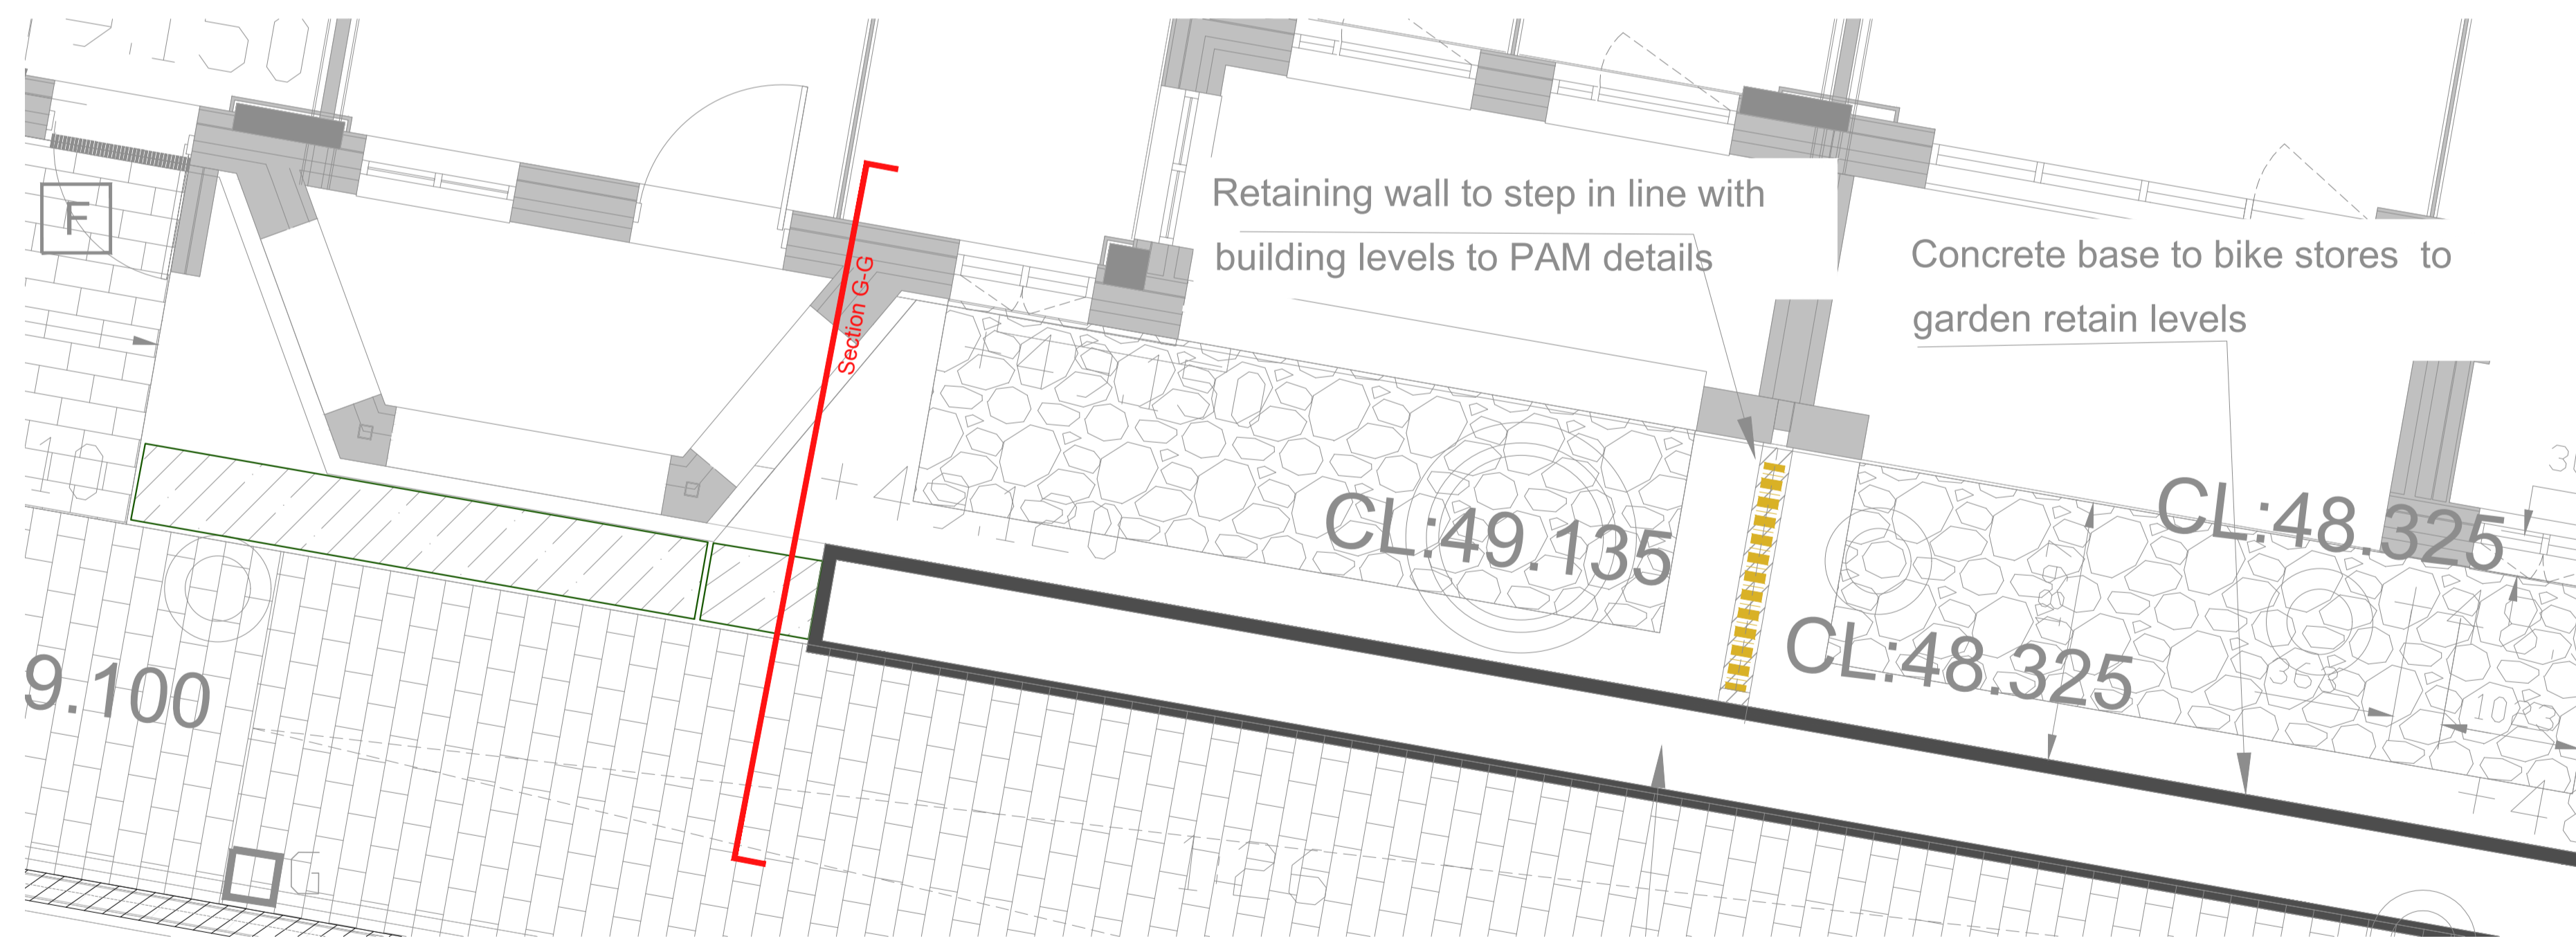

02 Location Plan  
 NTS

REV.	DESCRIPTION	APP.	DATE
A	Updates to layout	KK	24.04.23



Liddell Road

Typical Details Block C  
 Planting metal edge detail sections

DATE	17.02.23	DRAWN	KK
SCALE	var @ A1	CHECKED	NT
STATUS	Stage 4	APPROVED	NT
DWG. NO	D0461-055 A		