


1 Elevation 7


2 Elevation 6

3 Elevation 5

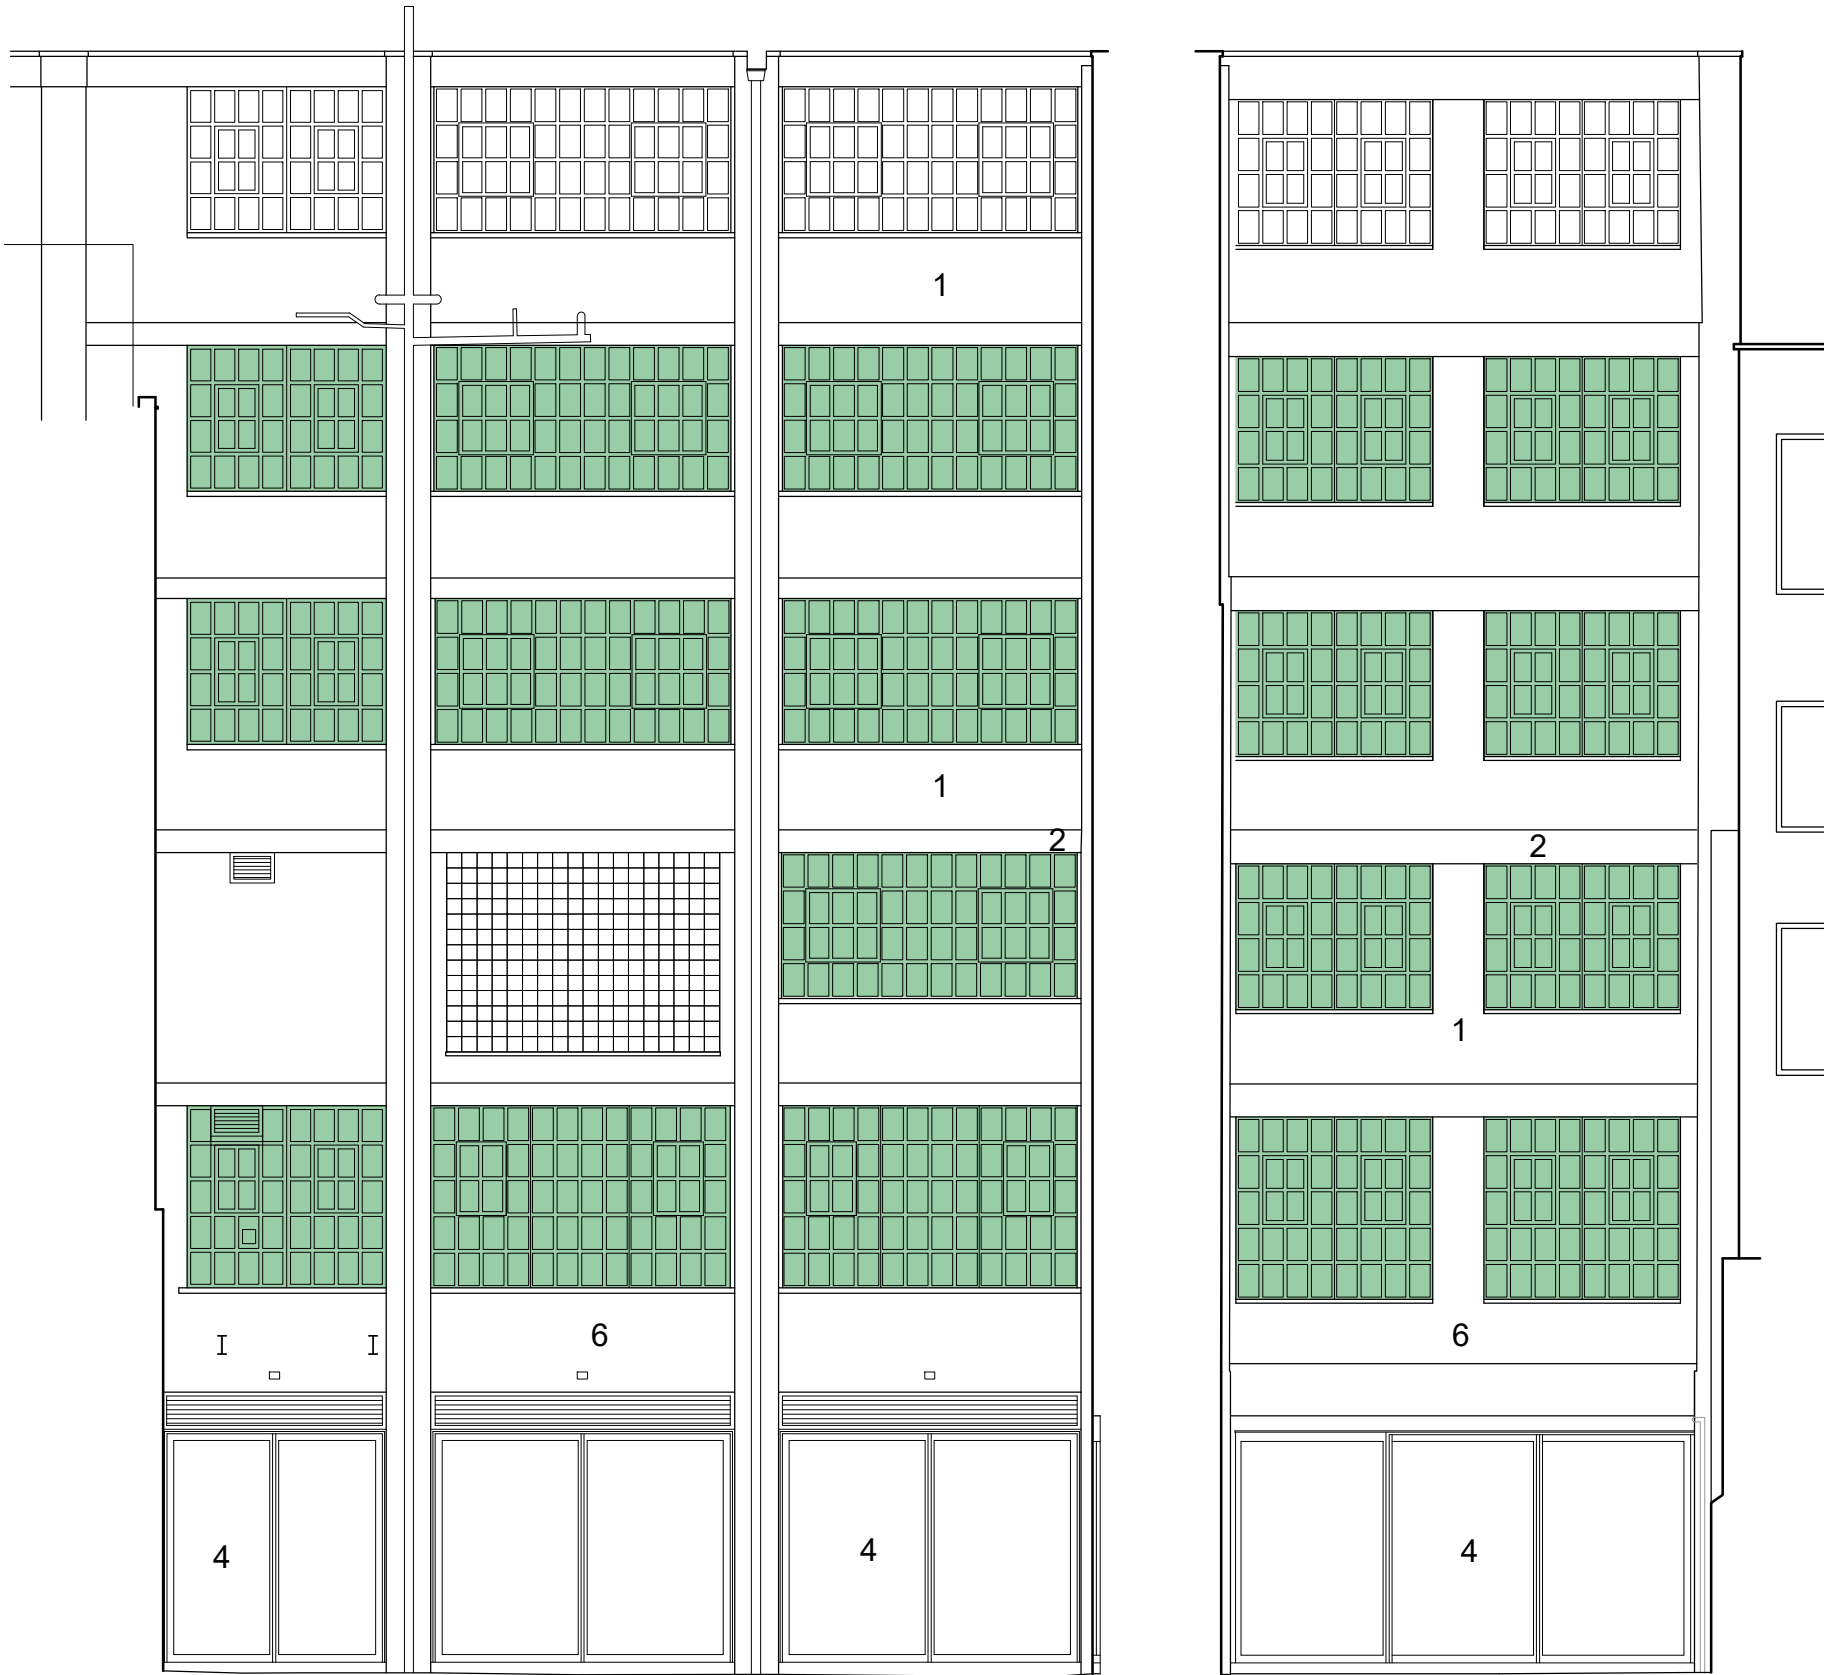

4 Elevation 4

5 Elevation 3

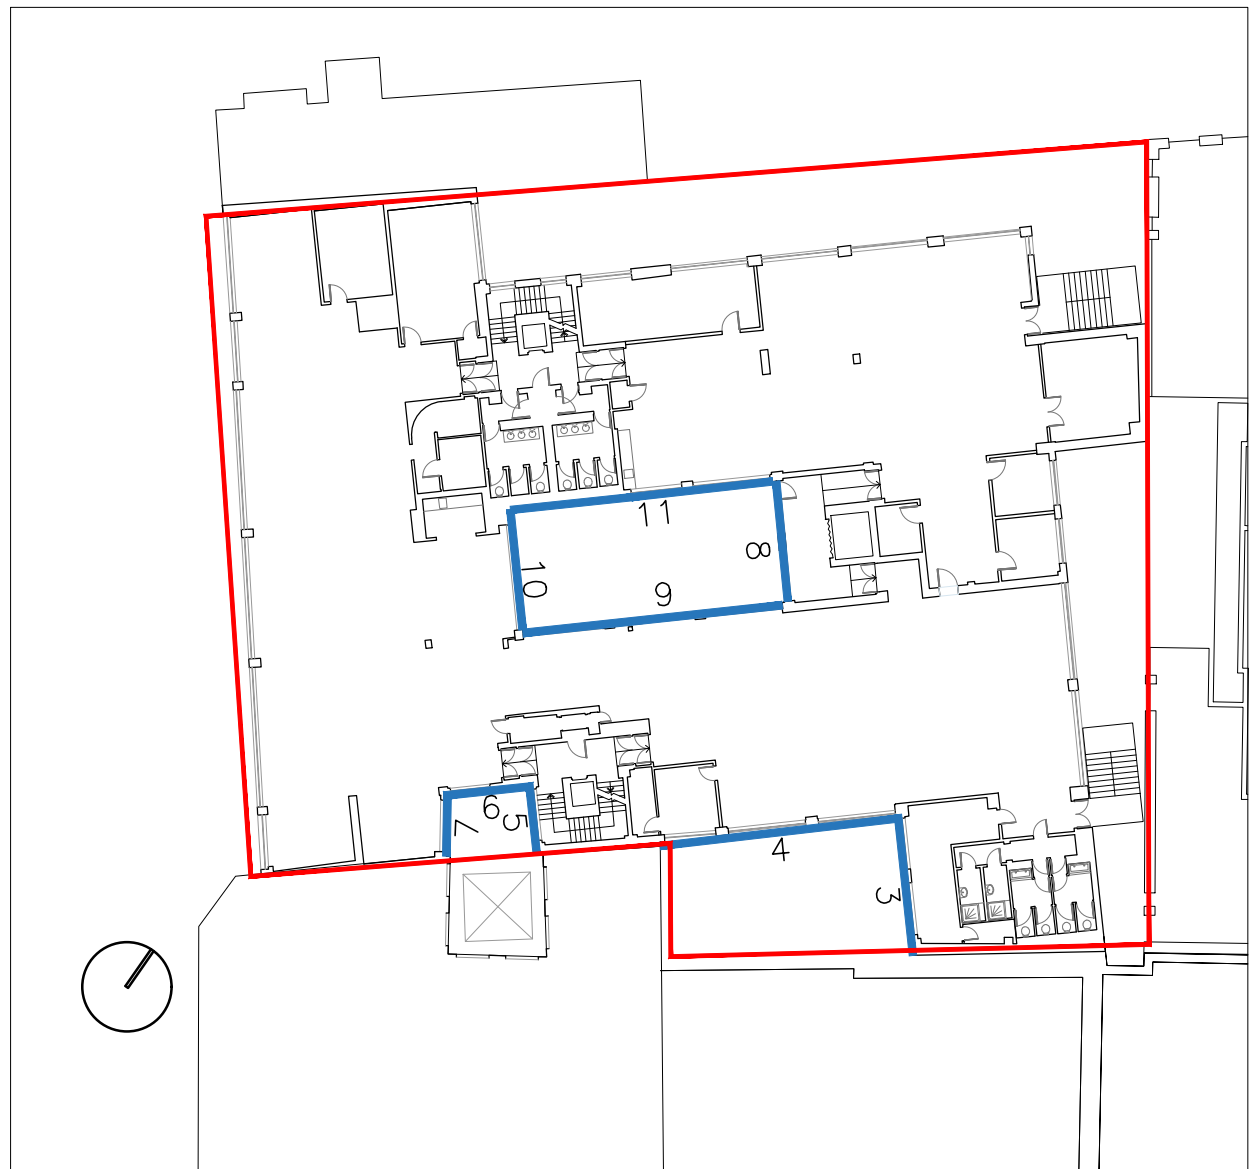

Key Plan

NOTES  
Fletcher Priest Architects is a Limited Liability Partnership registered in England and Wales (OC336568) at the below address. = this drawing is to be read in conjunction with the design risk assessment prepared by fpa. = this drawing is to be read in conjunction with other drawings and specification produced by fpa and other members of the design team. = all dimensions are in millimeters unless otherwise stated. = do not scale this drawing. = any discrepancies in dimensions are to be reported to the architect. = all information subject to detail site survey.

- Key
- Application boundary
  - Replacement double glazed windows
  - Brickwork
  - White render
  - Single glazed dark-metal framed windows
  - Double glazed dark-metal framed windows
  - Pipework
  - White painted brickwork
  - Dark Grey louvres to match existing

|     |             |    |     |            |
|-----|-------------|----|-----|------------|
| P00 | First Issue | RD | CR  | 05.05.2023 |
| REV | DESCRIPTION | BY | CHK | DATE       |

PLANNING

DERWENT  
MIDDLESEX HOUSE

16 PLANNING

PROPOSED ELEVATION  
COURTYARD AND LIGHTWELLS


DRAWING NUMBER / REVISION  
1905-FPA-XX-ZZ-DR-A-16204

SCALE  
1:100@A1


DATE / DRAWN BY / CHECKED BY  
11.04.2023 RD / CR

**fletcher priest architects**  
**london + köln + riga**


middlesex house  
34/42 cleveland st  
london W1T 4JE  
t +44 (0)20 7034 2200  
f +44 (0)20 7637 5347  
www.fletcherpriest.com

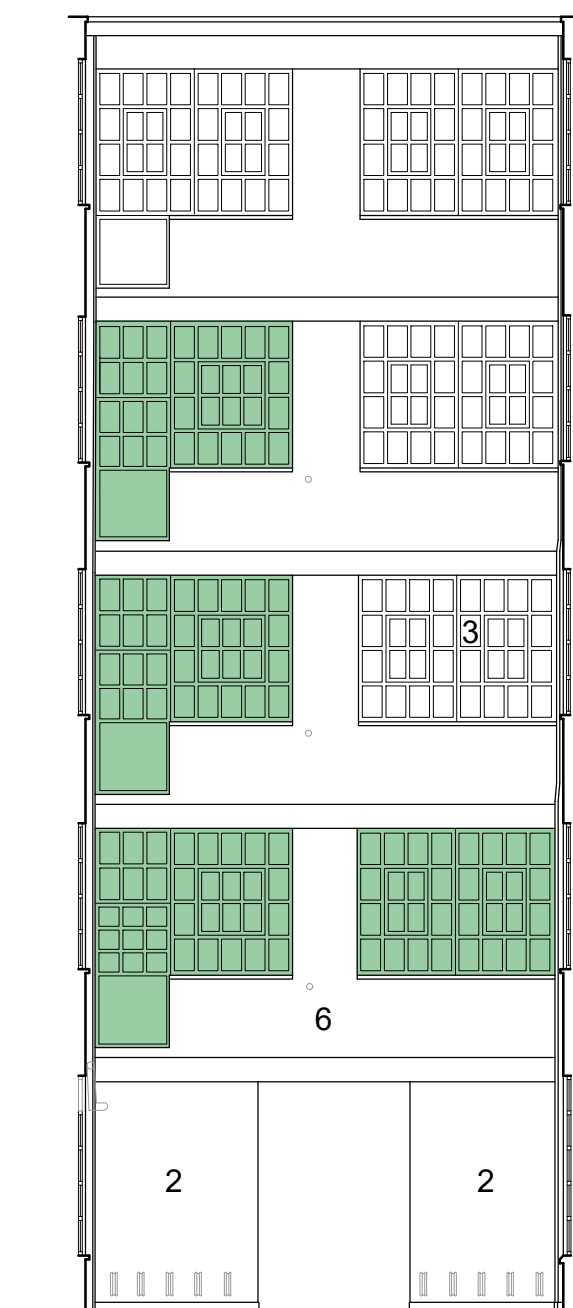


6 Elevation 8

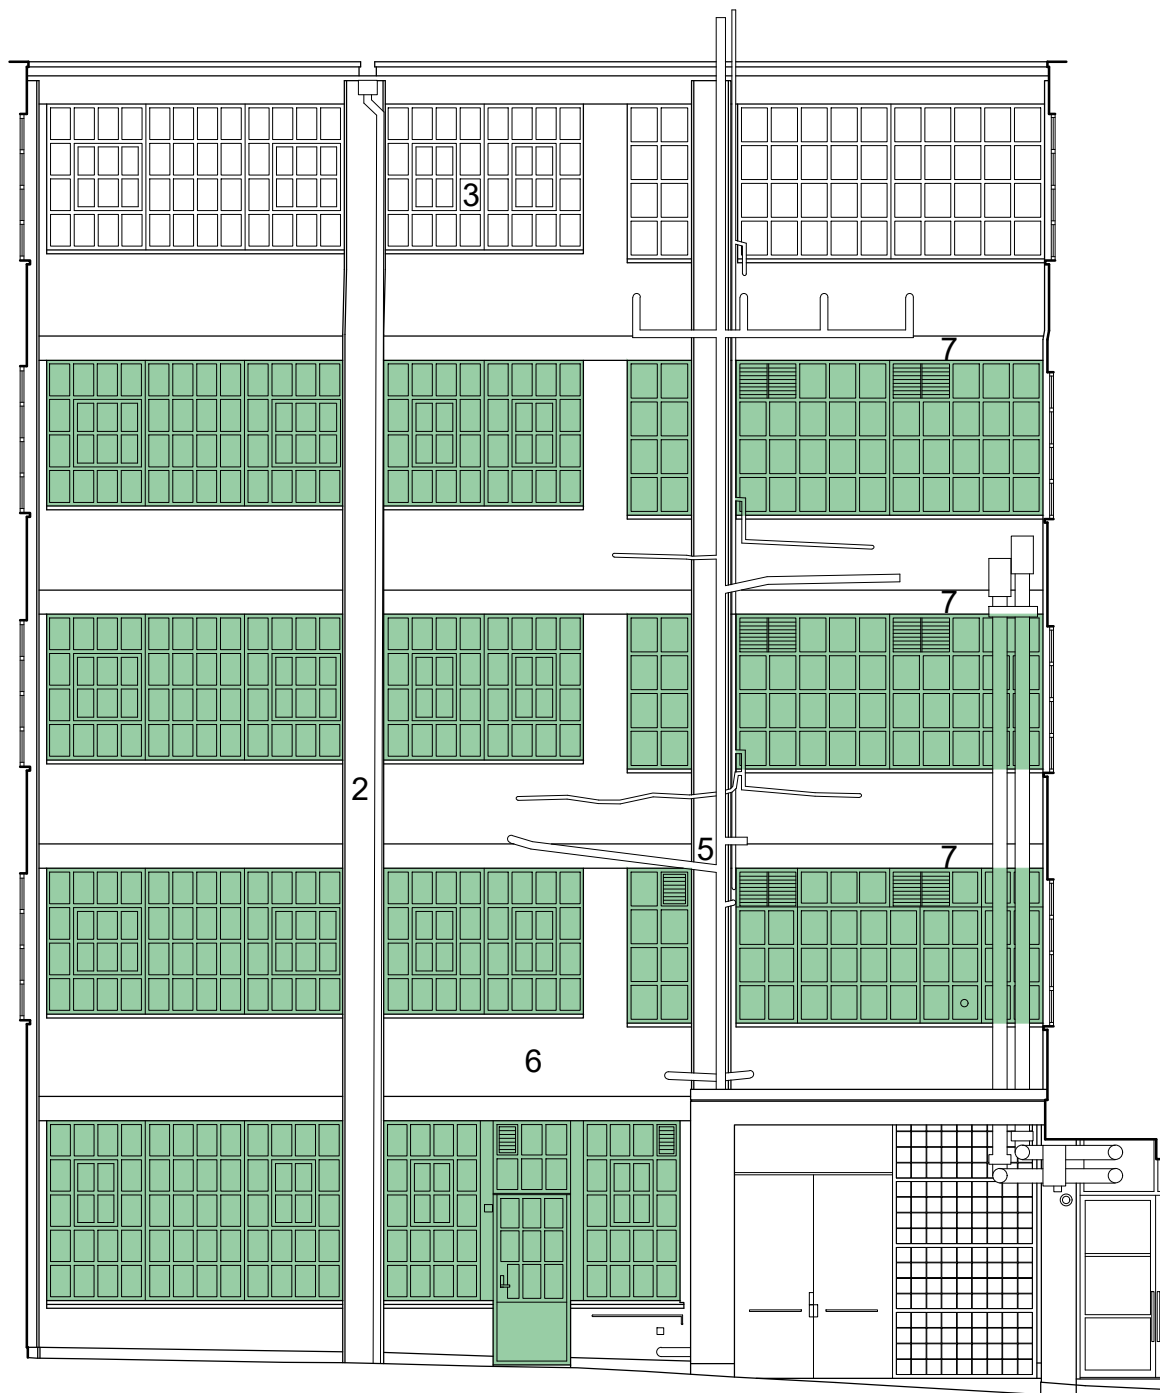

7 Elevation 9

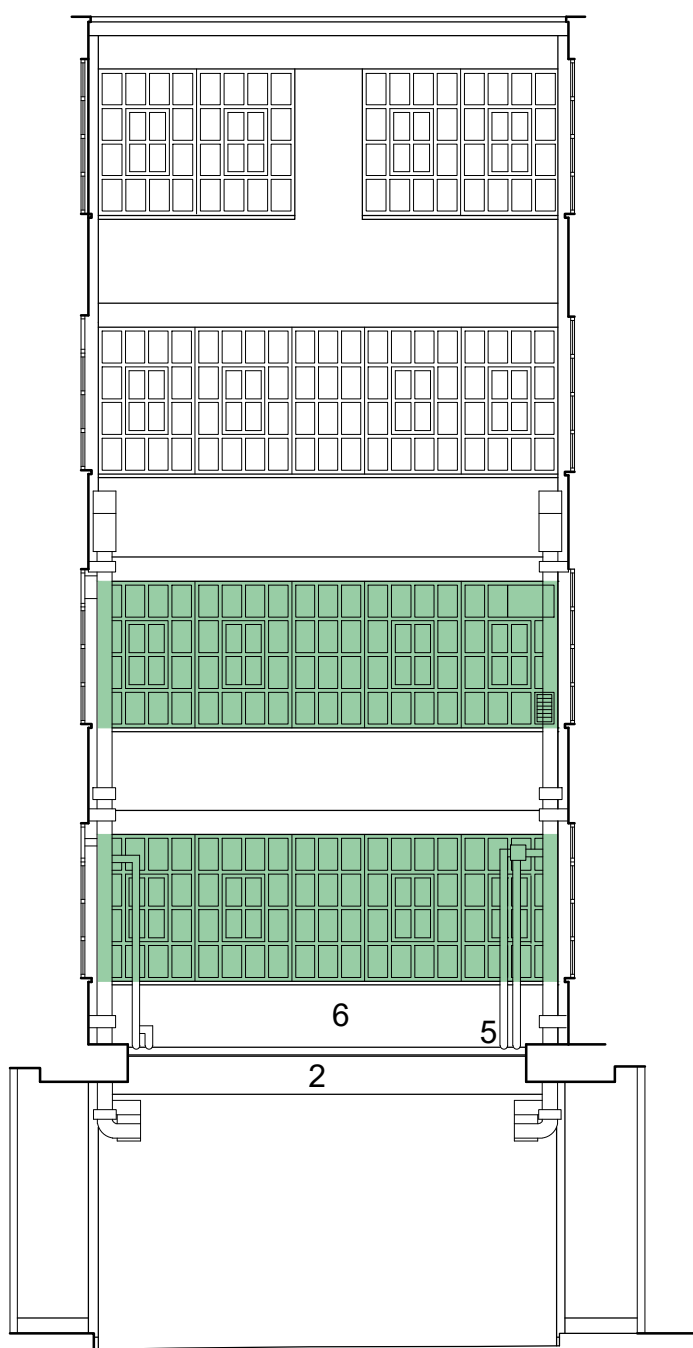

8 Elevation 10

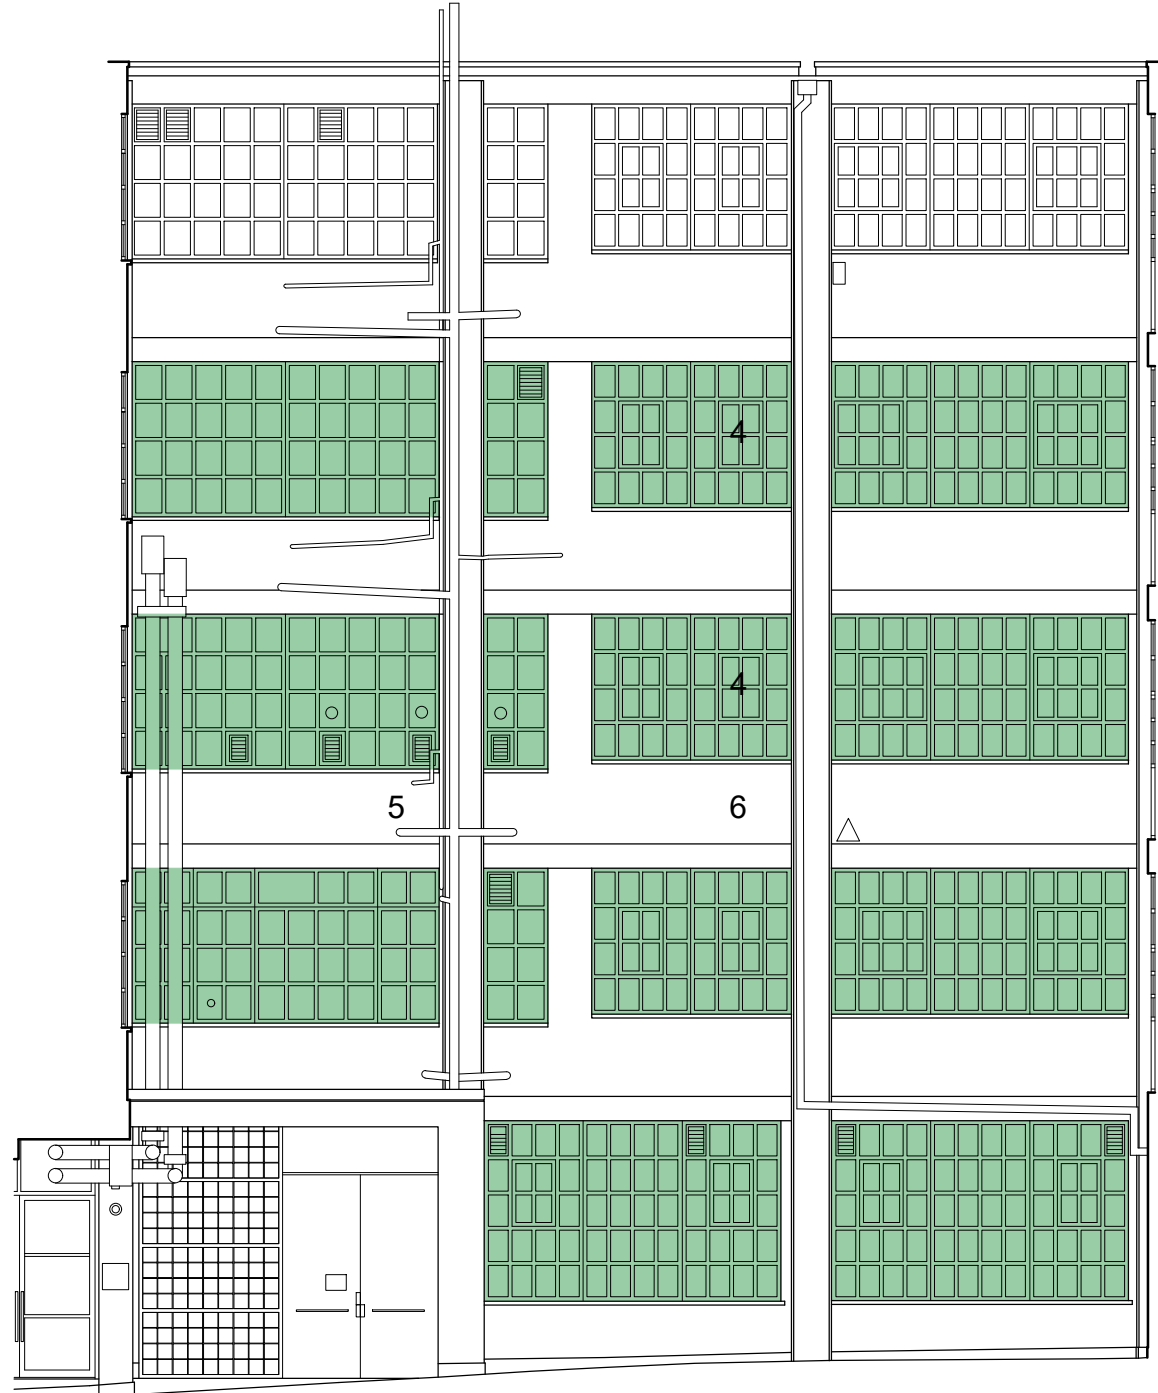

9 Elevation 11