

Copyright: All rights reserved. This drawing must not be reproduced without permission. Only the original drawing should be relied upon. Contractors, subcontractors and suppliers must verify all dimensions on site before commencing any work or making any shop drawings.

All shop drawings to be submitted to the architect / interior designer for comment prior to fabrication.

This drawing is to be read in conjunction with the architect's / interior designer's specification, bills of quantities / schedules, structural, mechanical & electrical drawings and all discrepancies are to be reported to the architect.

Do not scale from this drawing. Dimensions are in millimetres unless otherwise stated.


All fire related elements and items as set out within the Fire Engineers Fire Strategy Report. Fire rating of elements / components require fire certification from certified test bodies to be provided to both the Fire Engineer & Building Control for review and sign off, prior to procurement and installation.

Studio Moren Ltd will coordinate with all other consultants in relation to statutory items / elements under that consultants control. These items may be shown on Studio Moren Ltd drawings for coordination purposes, however they remain under that consultants design and control.

NOTES

KEY PLAN:

- Areas Out of Scope
 - Areas to be made good and ready to receive new finishes
 - Areas to be renovated
 - Riser
- WALL TYPES:**
- Existing Walls
 - Proposed Walls
 - Extension Outline

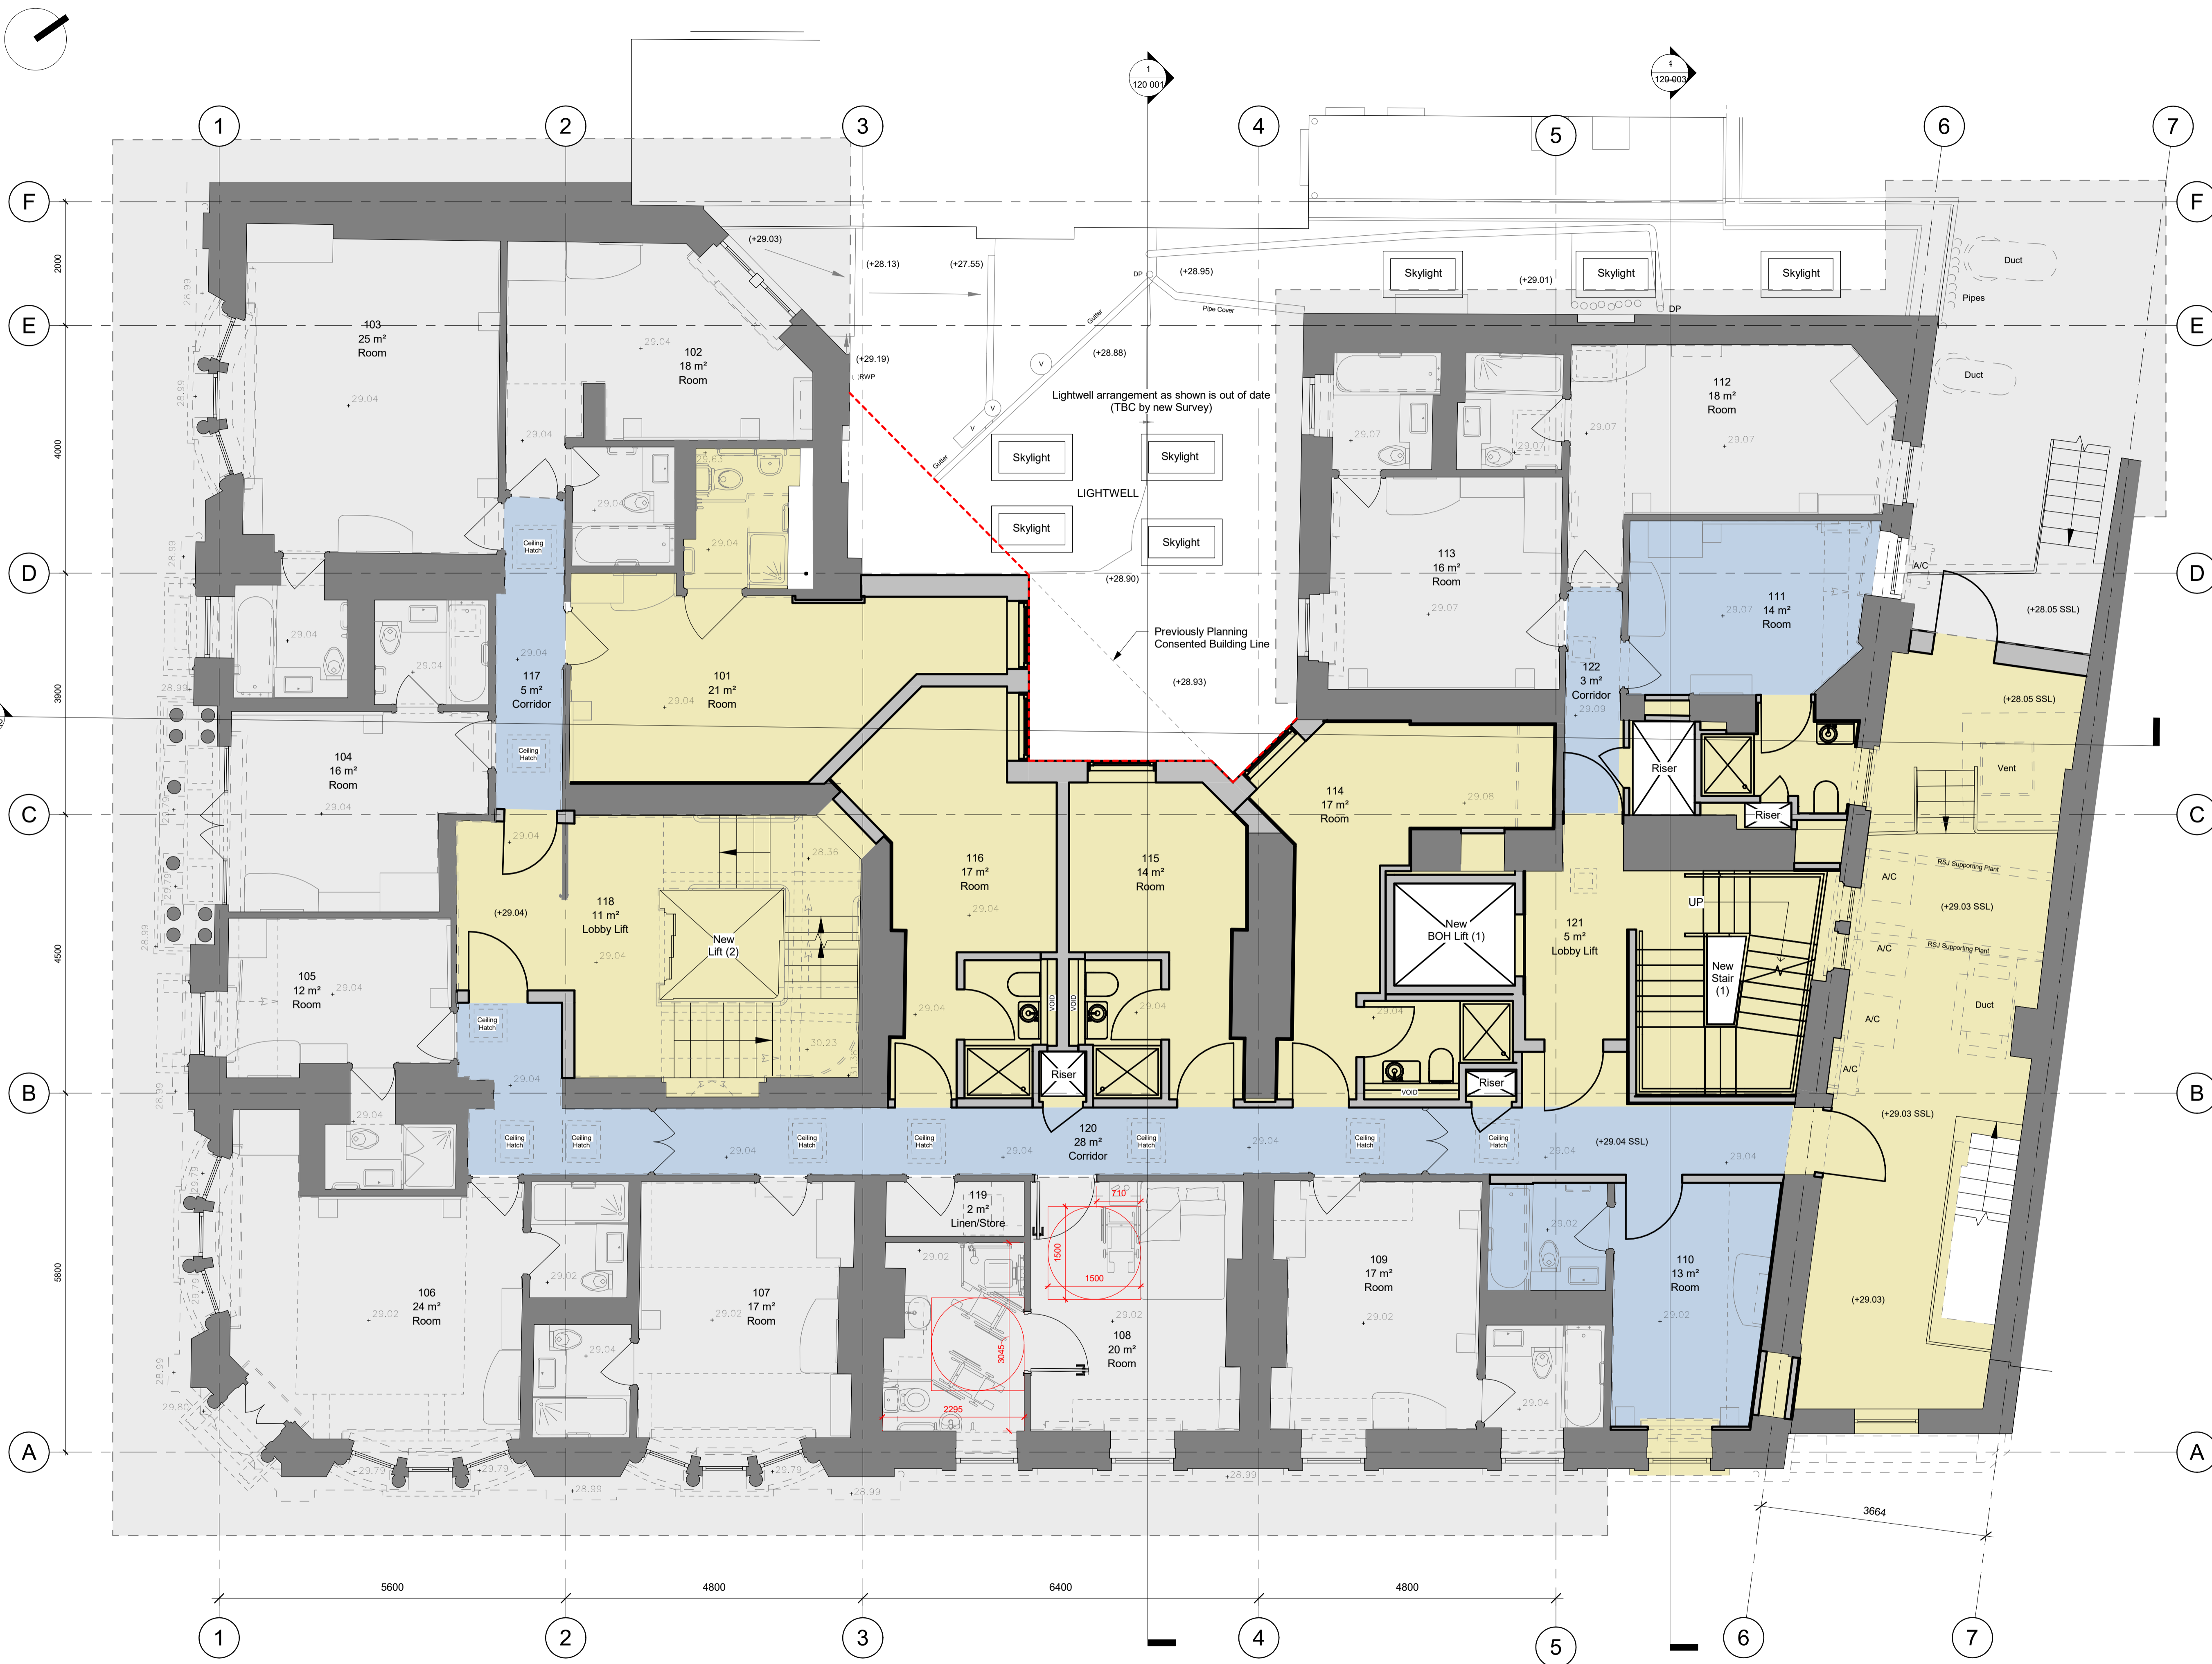

2	UA ROOM DIMENSIONS INCLUDED	21.04.23	JO	JH
1	ISSUED FOR PLANNING	06.01.23	ES	JH
rev	amendments	date	by	chk
				100-002

studio moren
 architecture
 studio moren Ltd
 architecture urban design
 interior design creative media
 www.studiomoren.co.uk
 studio@studiomoren.co.uk

57d
 jamestown road
 london nw1 7db
 UK

t: 020 7267 4440

project
Mercure London Bloomsbury

client
Fairview Hotels

drawing title
Proposed First Floor

drawing purpose status

FOR PLANNING

scale	original date	revision date	drawn by
As indicated@A1	16.07.18	21.04.23	JO
job no.	drawing no.	revision	
1450	A - 100-002	P2	

100 002 - Proposed First Floor - GA Plan
 1:50

