


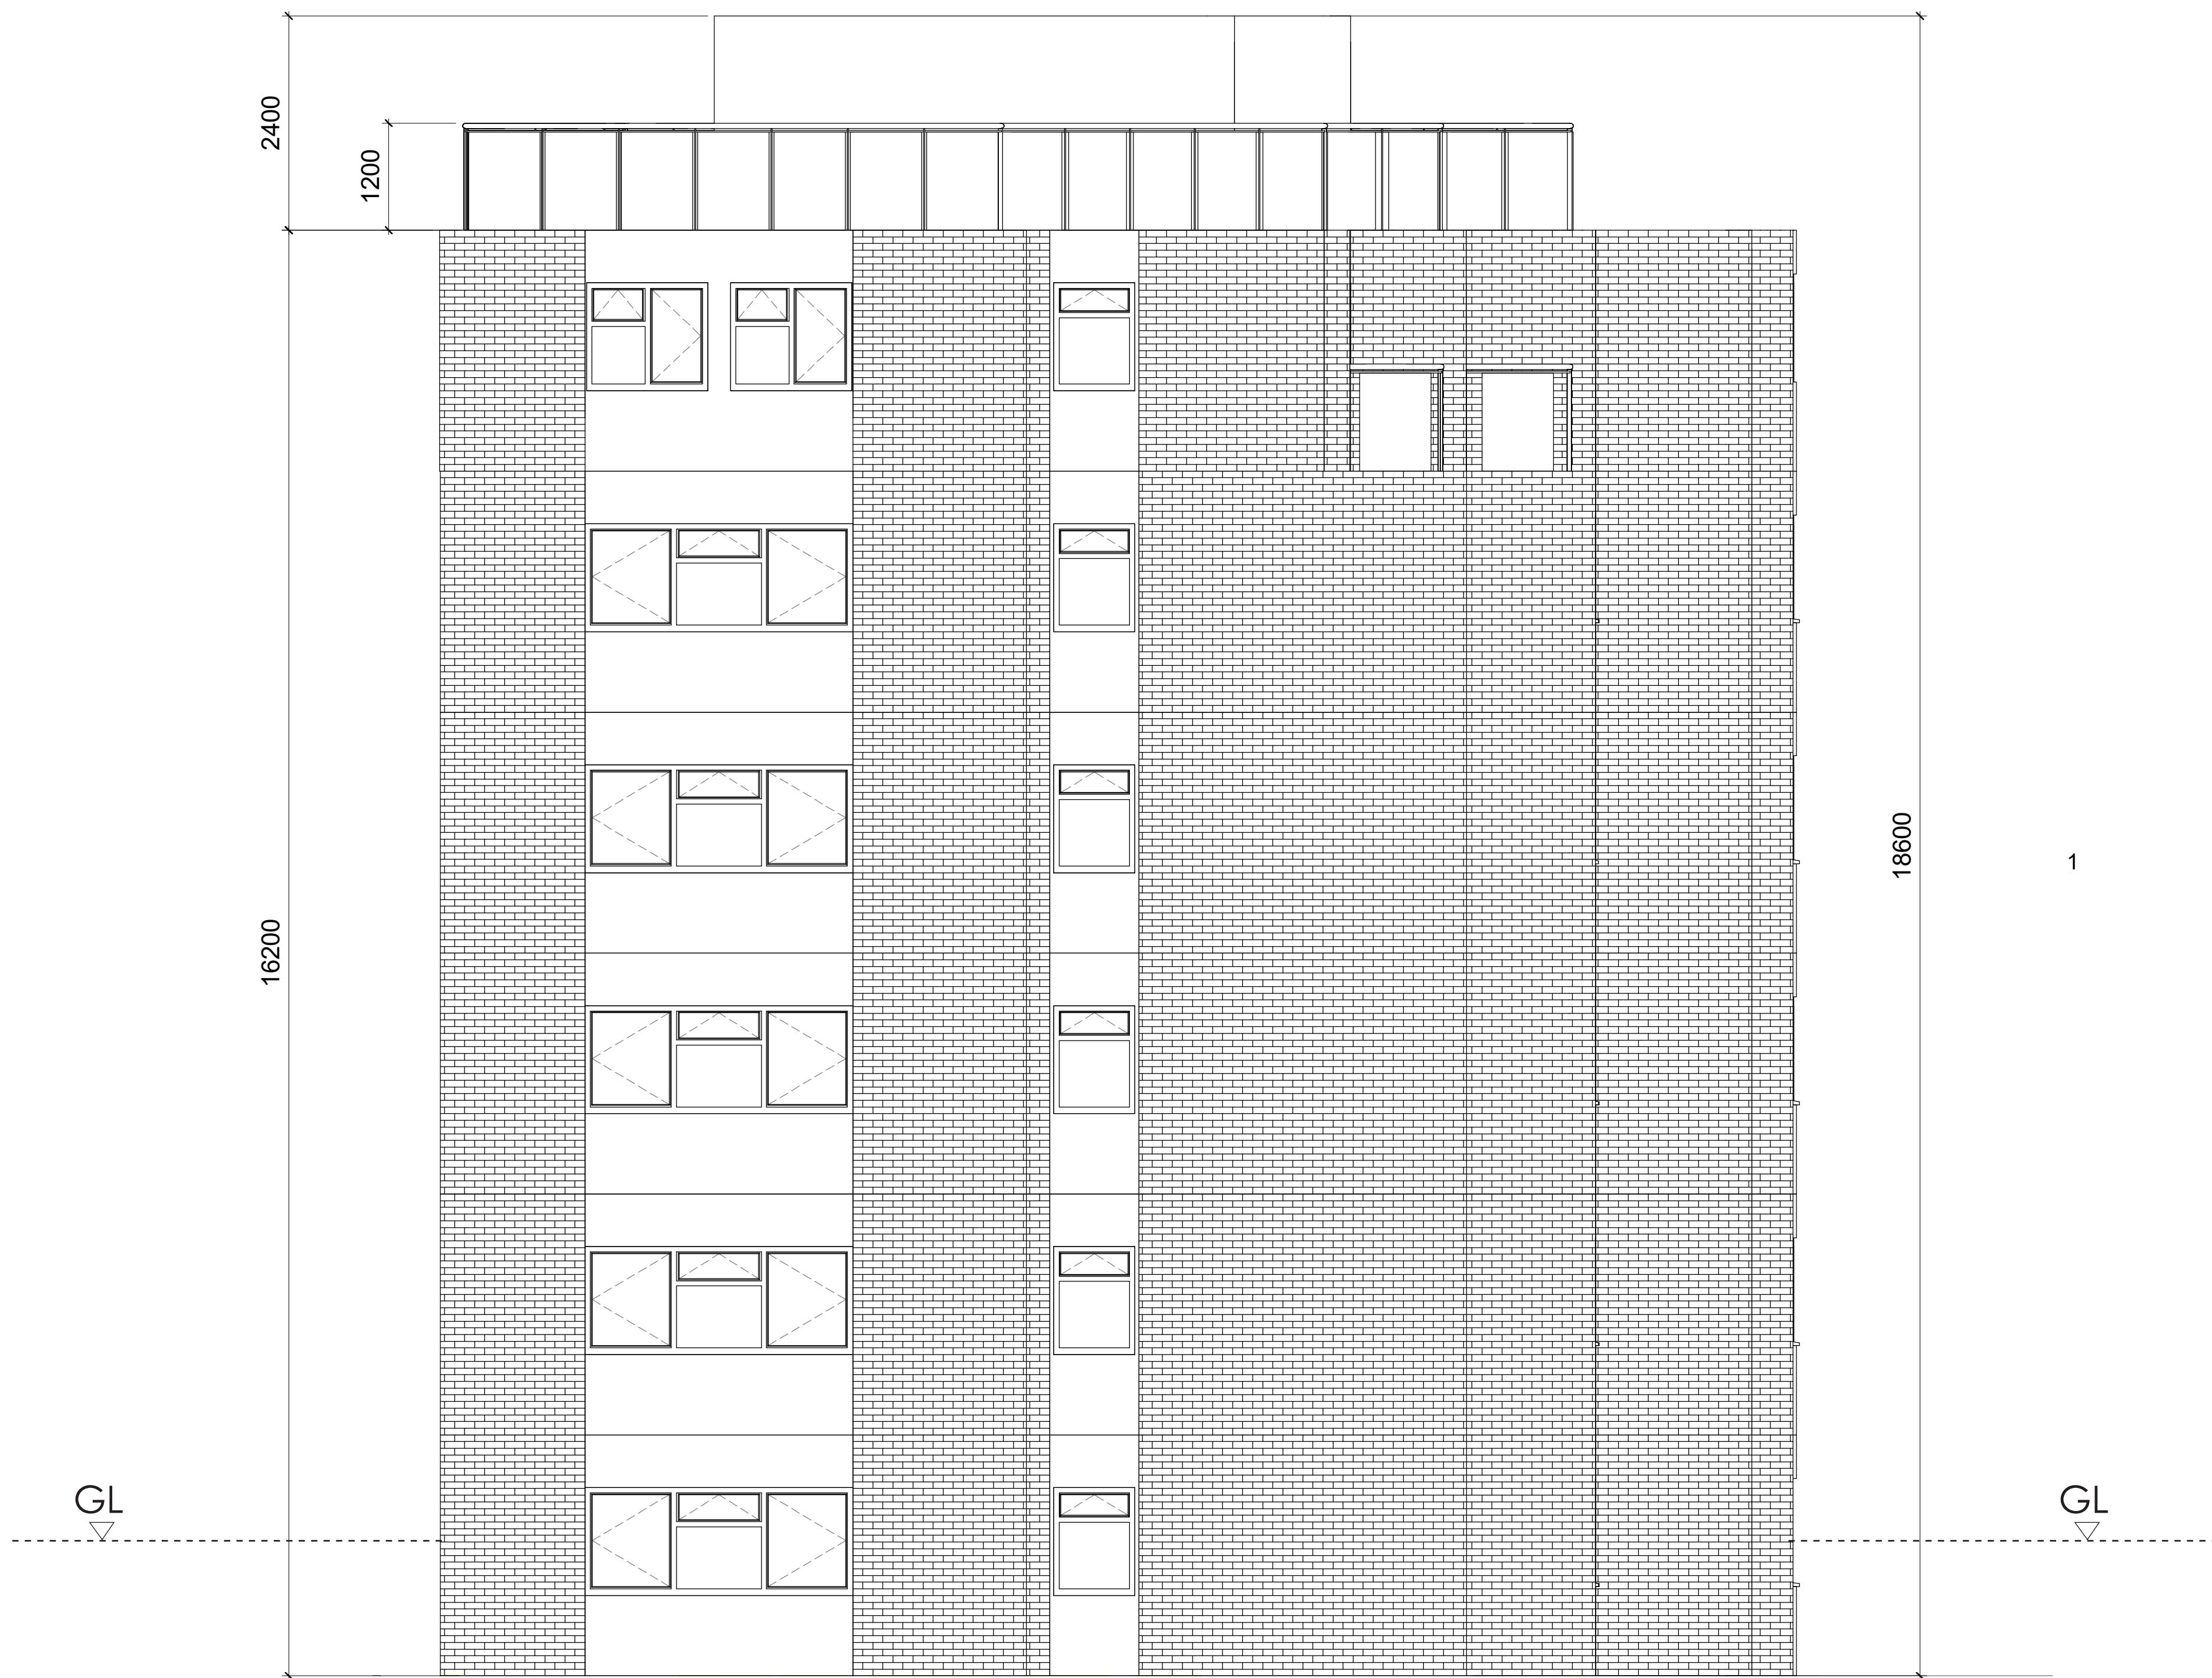

Proposed Elevation - South
1 : 50

Client / Location	Drawing Description	Scale	Date	Drawing No.	Revision	Drawn	Status	Notes:		
						KT				
						Check YN				
Grand Pad Limited Flat 14 Cecil Court , 2 Acol Rd NW6 3AP	Proposed Elevation - South	1 : 50	20.04.2023	A107	02		Planning	This drawing is the copyright of NOWA DESIGN UK LTD. and must not be reproduced without their permission. This drawing shall not be scaled for construction purposes.	NOWA DESIGN UK LTD. 41a Station Rd, Barnet Hertfordshire, EN5 1PR	