



REVISIONS

NOTES

-  EXISTING WALL CUT BACK
-  NEW WALL/INFILL TO EXISTING WALL

11 PARK VILLAGE WEST  
REGENTS PARK  
LONDON NW1 4AE

PROPOSED SECTION A-A

DWG No: 11PVW/P301


SCALE: 1:50 @ A2

DATE: APRIL 2023

BELSIZE ARCHITECTS

48 PARKHILL ROAD, LONDON, NW3 2YP  
T: 020 7482 4420  
E: MAIL@BELSIZEARCHITECTS.COM

© COPYRIG  
NOT TO BE REPRODUCED OR US  
WITHOUT PERMISS

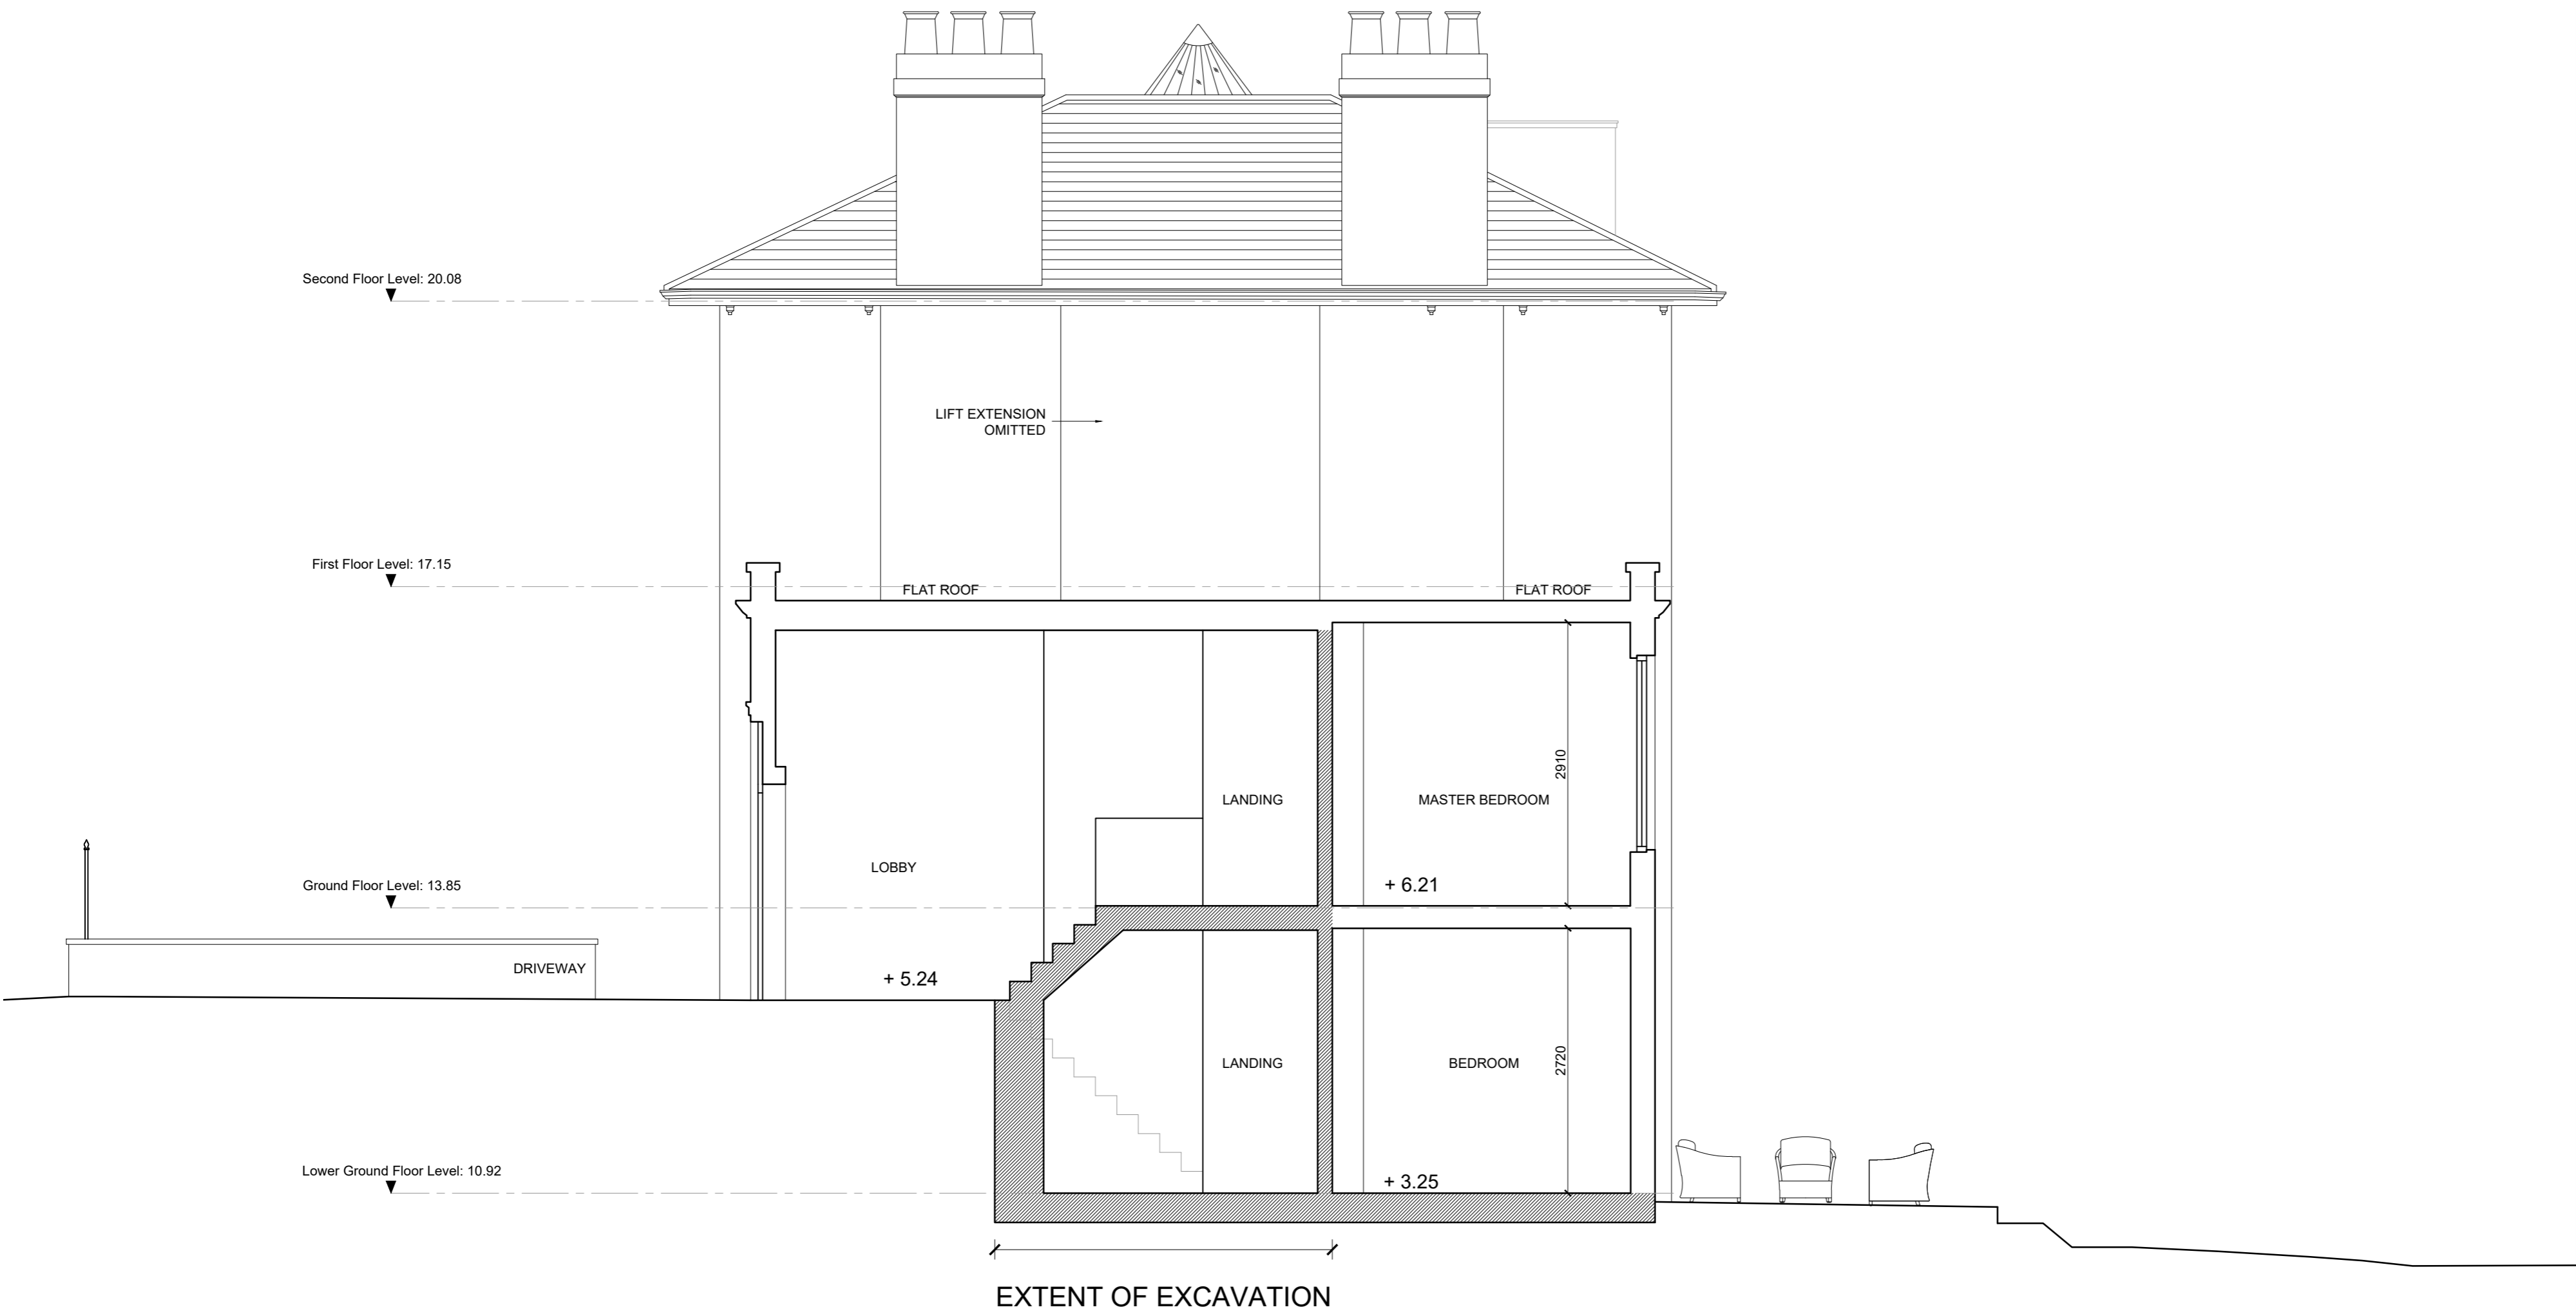

**1** Proposed Section A-A  
1:50@A2

