

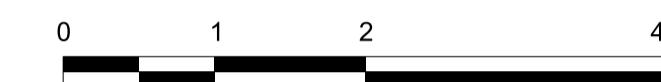


General Notes
 The drawing is copyright of Vabel LTD. All rights reserved. No reproduction in any material form is permitted without consent. Do not scale from this drawing. All dimensions are in mm unless stated otherwise. Dimensions, levels, sizes and location of particulars are to be verified by the contractor on site prior to engaging in works. This drawing may incorporate information from other professionals. Vabel LTD cannot accept responsibility for the integrity and accuracy of such information.

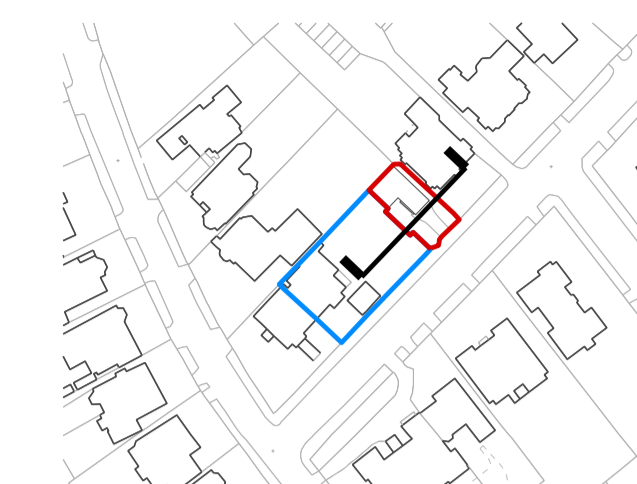

Materials

1. Matt black, textured timber cladding
2. Rough cut Limestone walling stone
3. Dark brown/bronze powder coated aluminium windows and doors
4. Brickwork wall and piers to match existing along the street
5. Black painted steel entrance gate
6. Dark brown/bronze textured powder coated aluminium entrance door with bronze handle
7. Dark brown textured powder coated roof capping
8. Wire fence with dense planting
9. Existing Timber fence retained/ reinstated
10. Existing red brickwork wall with blue brick base plint

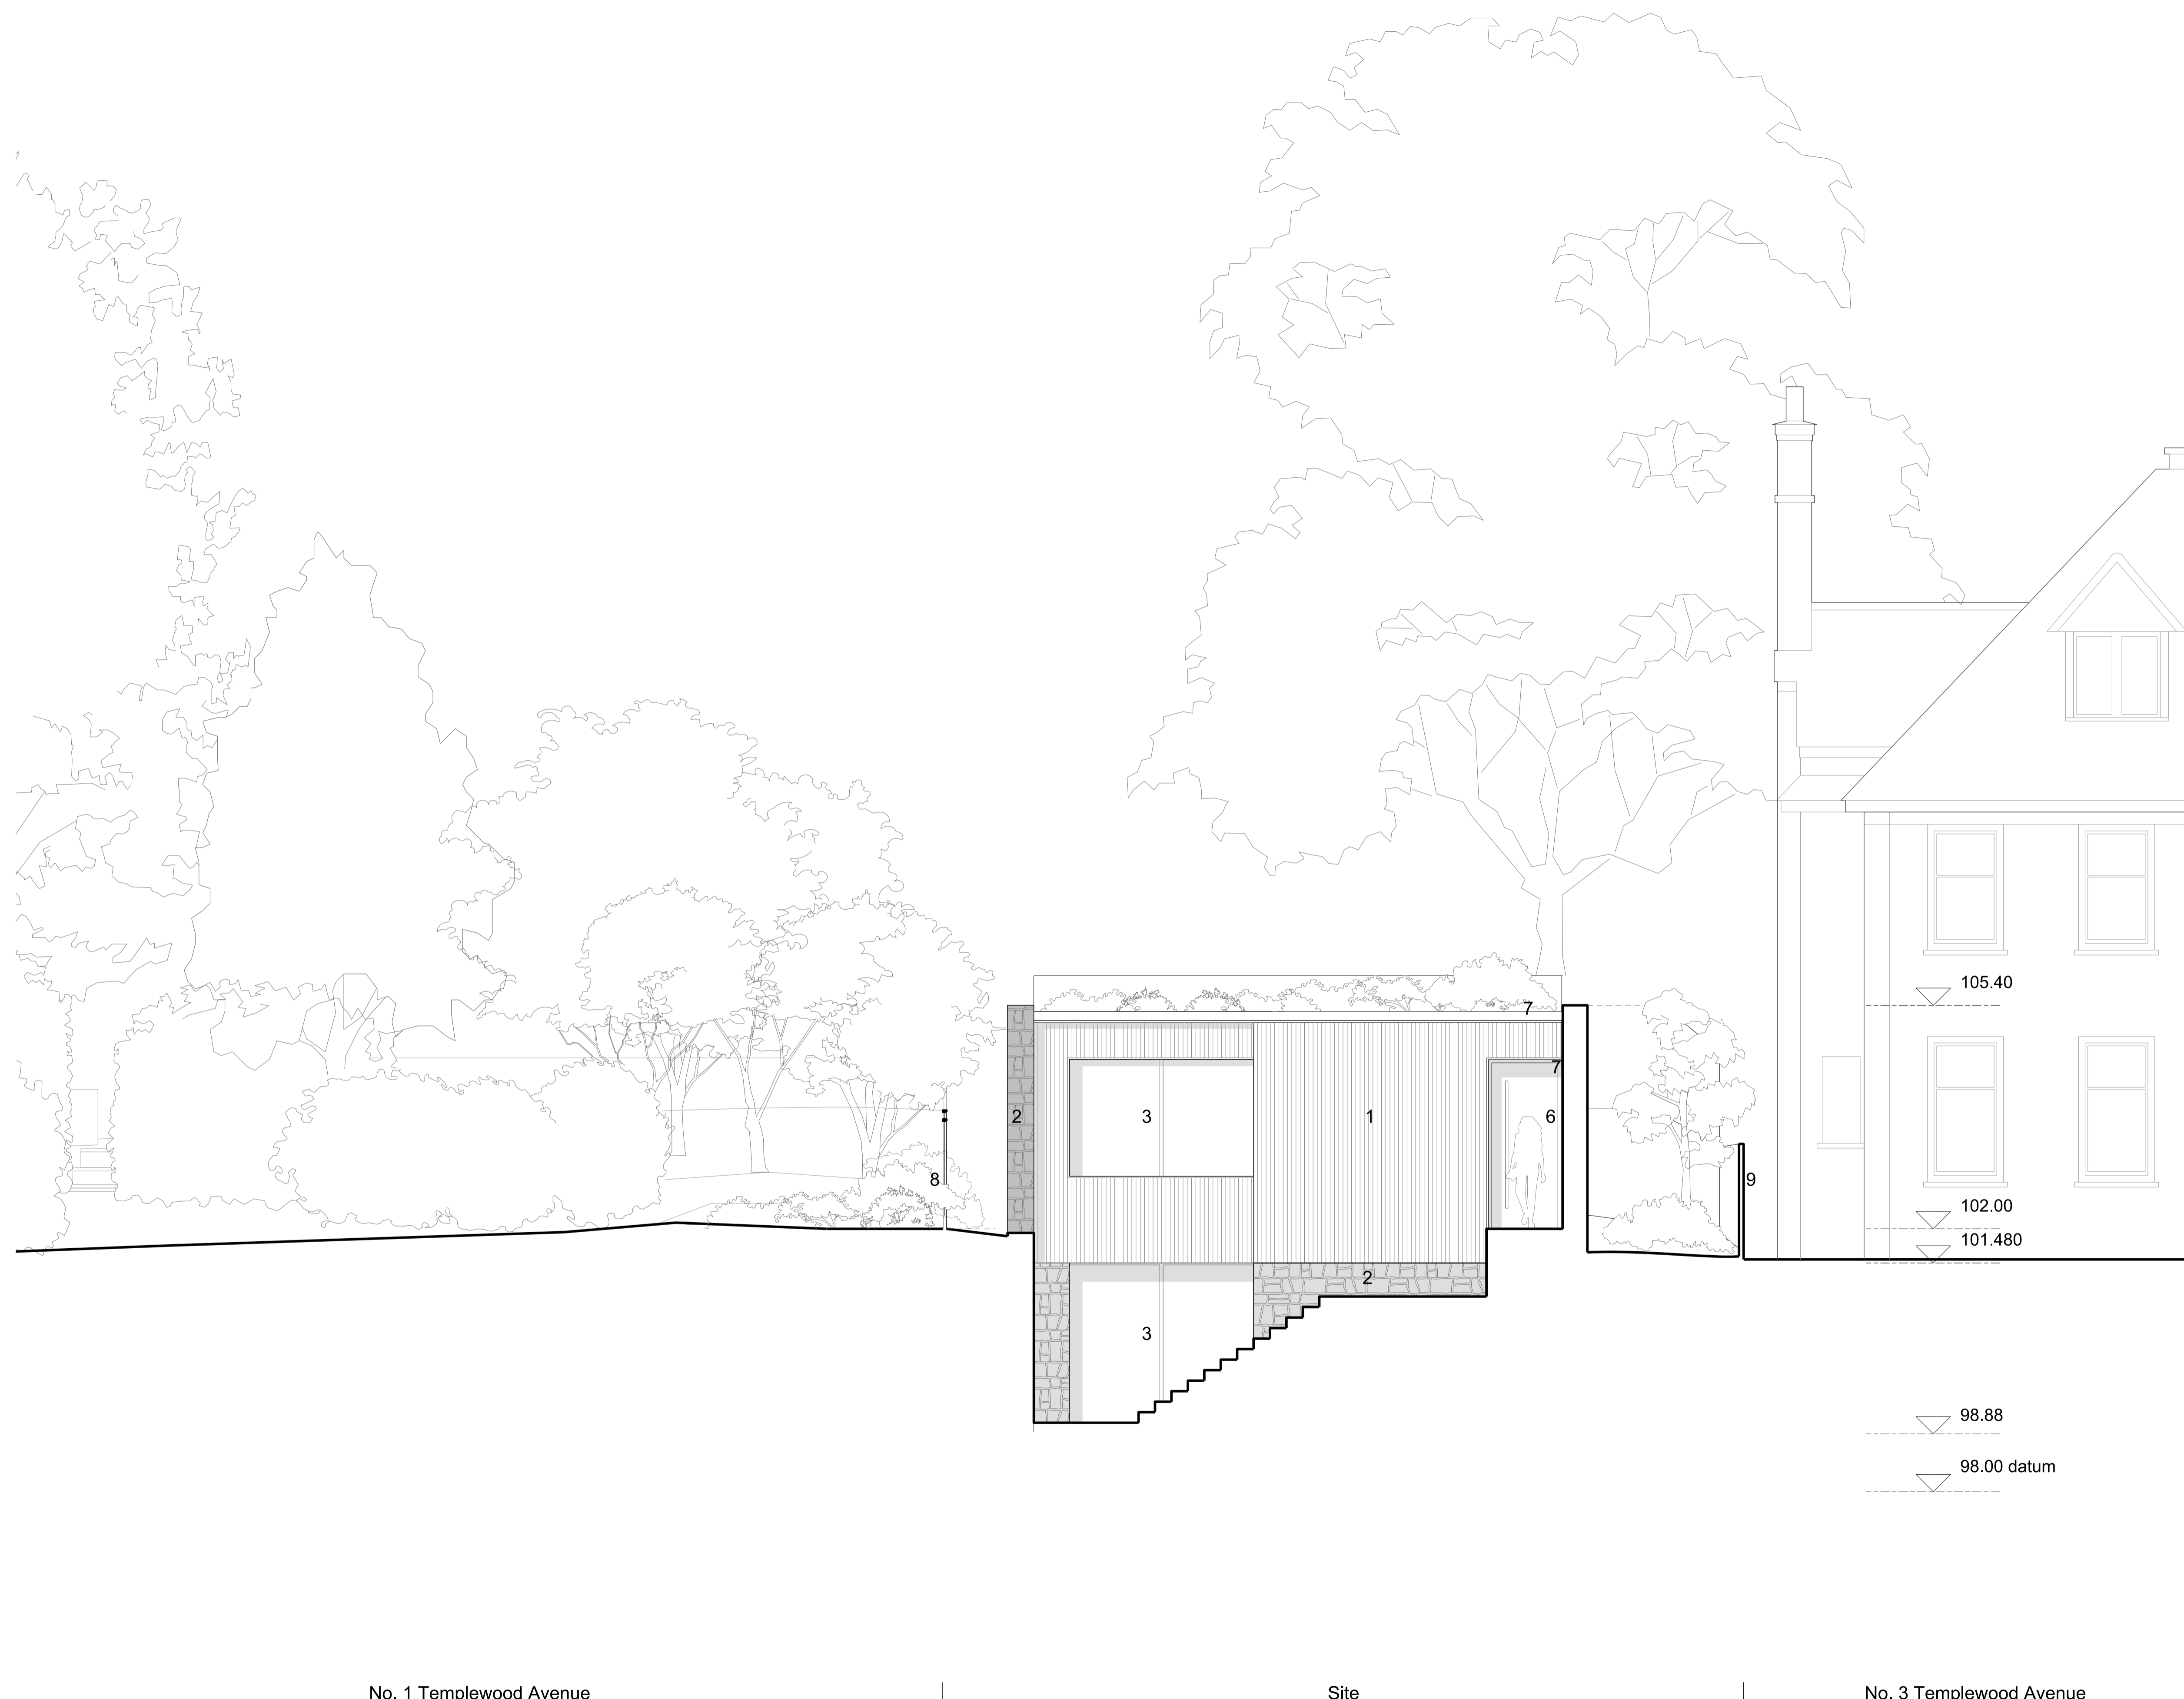

P01	03/05/23	For planning	NE
Rev	Date	Reason for Issue	Chk

VABEL
LONDON

531 Highgate Studios, 53-79 Highgate Road, London NW5 1TL
 Tel +44 (0)20 7183 6405 Email contact@vabel.co.uk

Project
1 Templewood Avenue

Title
Section B-B
Proposed

Date	Scale @ A1	Drawn	Checked
07/04/23	1:50	NK	NE

Status
Planning

Drawing Number	Revision
1705_PL_05_101	P01