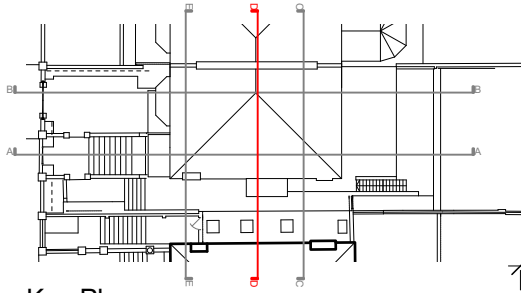


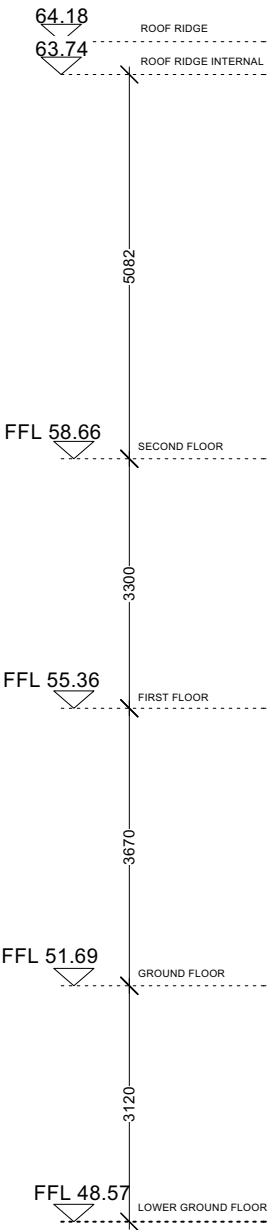
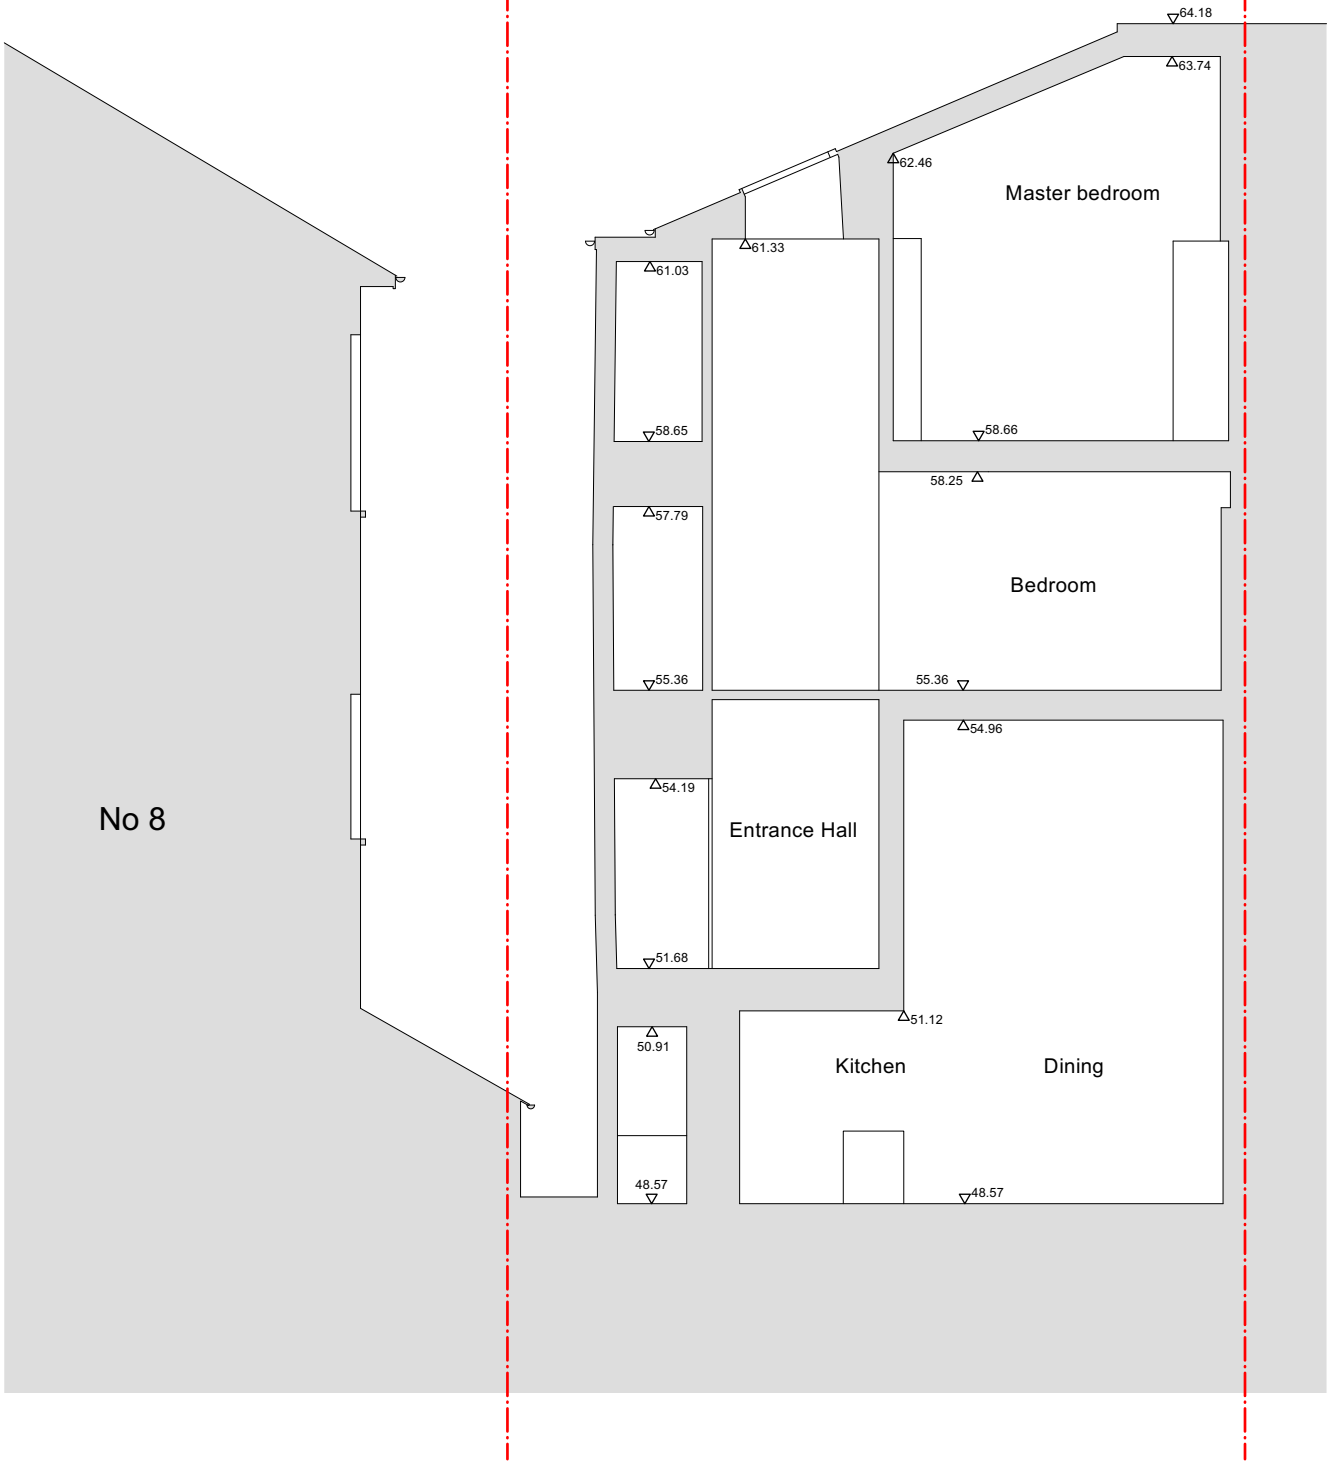
SECTION DD - EXISTING



Key Plan

8 Steele's Road

9 Steele's Road

[illegible]