

- 01 PAINTED PLASTER
- 02 PAINTED BRICKWORK
- 03 BRICK
- 04 METAL
- 05 TILED ROOF
- 06 TIMBER SASH WINDOW
- 07 TIMBER
- 08 GLASS
- 09 PLANTED TRELLIS

General Notes  
 1. Dimensions are in millimetres unless stated otherwise.  
 2. Levels are in metres AOD unless stated otherwise.  
 3. Dimensions govern. Do not scale off drawing.  
 4. All dimensions to be verified on site before proceeding.  
 5. All discrepancies to be notified in writing to Make Limited.

© Make Limited 2016

Please note: Previous permissions have been implemented through the Phase 1 Permanent Structural Works and therefore refer to Consented section PG2206

01	23.01.20	Planning	RK
00	25.09.19	For Information	RK
REV	Date	Reason For Issue	Chk

**PLANNING**

DRAWING STATUS

**make**

32 Cleveland Street,  
London, W1T 4JY


tel +44 (0) 20 7636 5151

info@makearchitects.com  
www.makearchitects.com

Client

Mr M Namaki  
56 Cumberland Terrace  
London NW1 4HJ

Keyplan

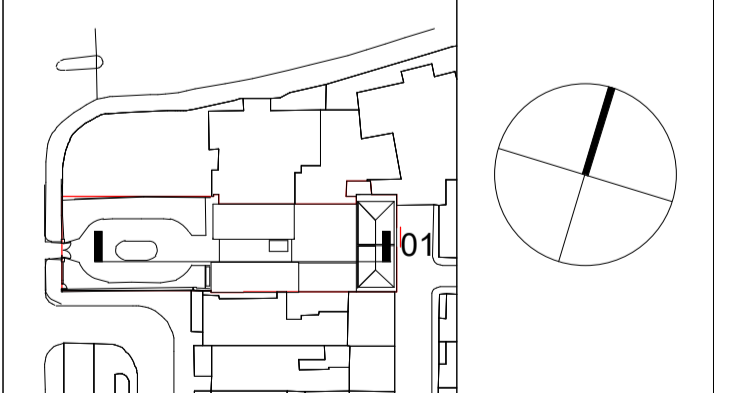

Project  
**Gloucester Lodge**

Drawing Title  
**Existing Section G**


Scale at A1  
1 : 50

Date  
23.01.20

Project No.  
1202

Rev No.  
01

Drawing No.  
GL-MAK-XX-ZZ-DR-AR-PG1206

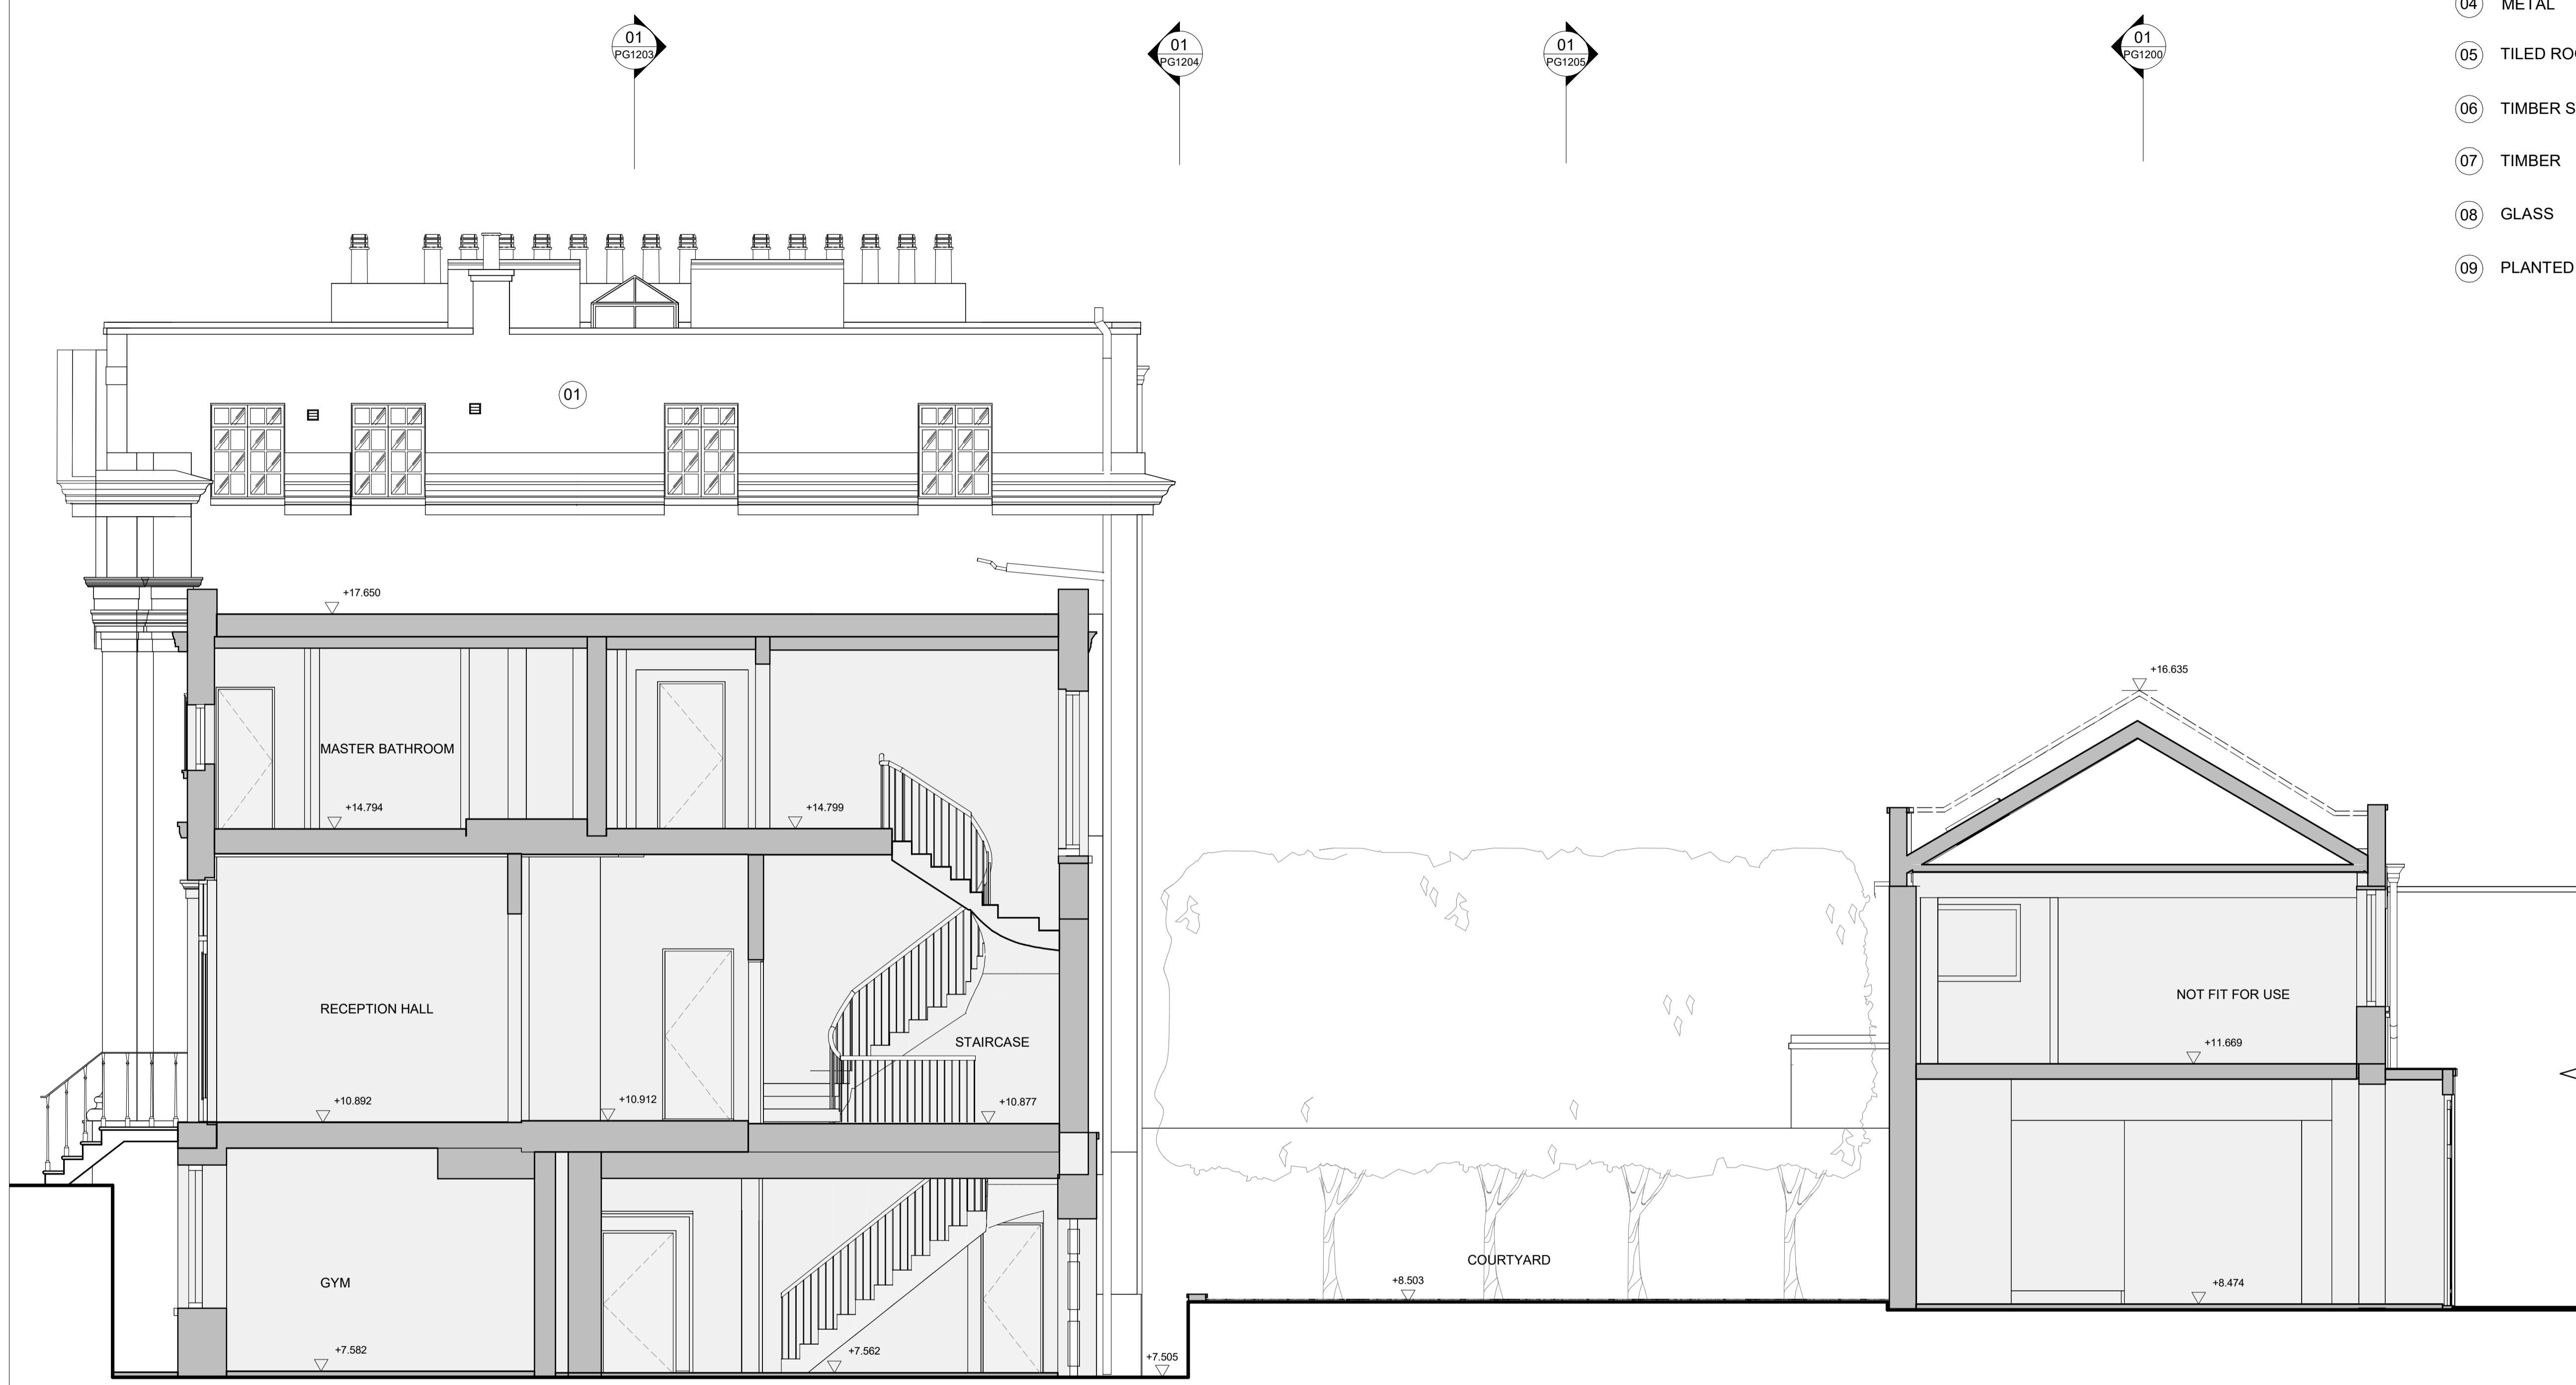

SITE

12 GLOUCESTER GATE

12 GLOUCESTER GATE

**01 Existing Section G**  
1 : 50

