

- General Notes
1. Dimensions are in millimetres unless stated otherwise.
 2. Levels are in metres AOD unless stated otherwise.
 3. Dimensions govern. Do not scale off drawing.
 4. All dimensions to be verified on site before proceeding.
 5. All discrepancies to be notified in writing to Make Limited.

© Make Limited 2016

| | | | |
|-----|----------|------------------|-----|
| 01 | 23.01.20 | Planning | RK |
| 00 | 25.09.19 | For Information | RK |
| REV | Date | Reason For Issue | Chk |

CONSENTED
DRAWING STATUS


make

32 Cleveland Street,
London, W1T 4JY

tel +44 (0) 20 7636 5151

info@makearchitects.com
www.makearchitects.com

Client
Mr M Namaki
56 Cumberland Terrace
London NW1 4HJ

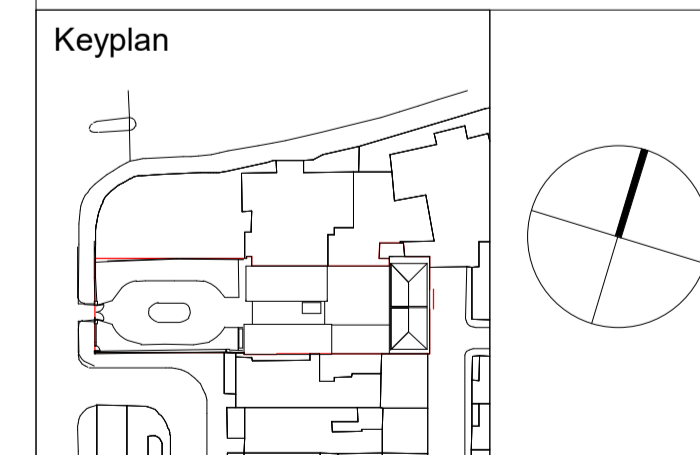

Project
Gloucester Lodge

Drawing Title
Consented Ground Floor Forecourt Plan


Scale at A1
1 : 50

Date
23.01.20

Project No.
1202

Rev No.
01

Drawing No.
GL-MAK-XX-00-DR-AR-PG2000A

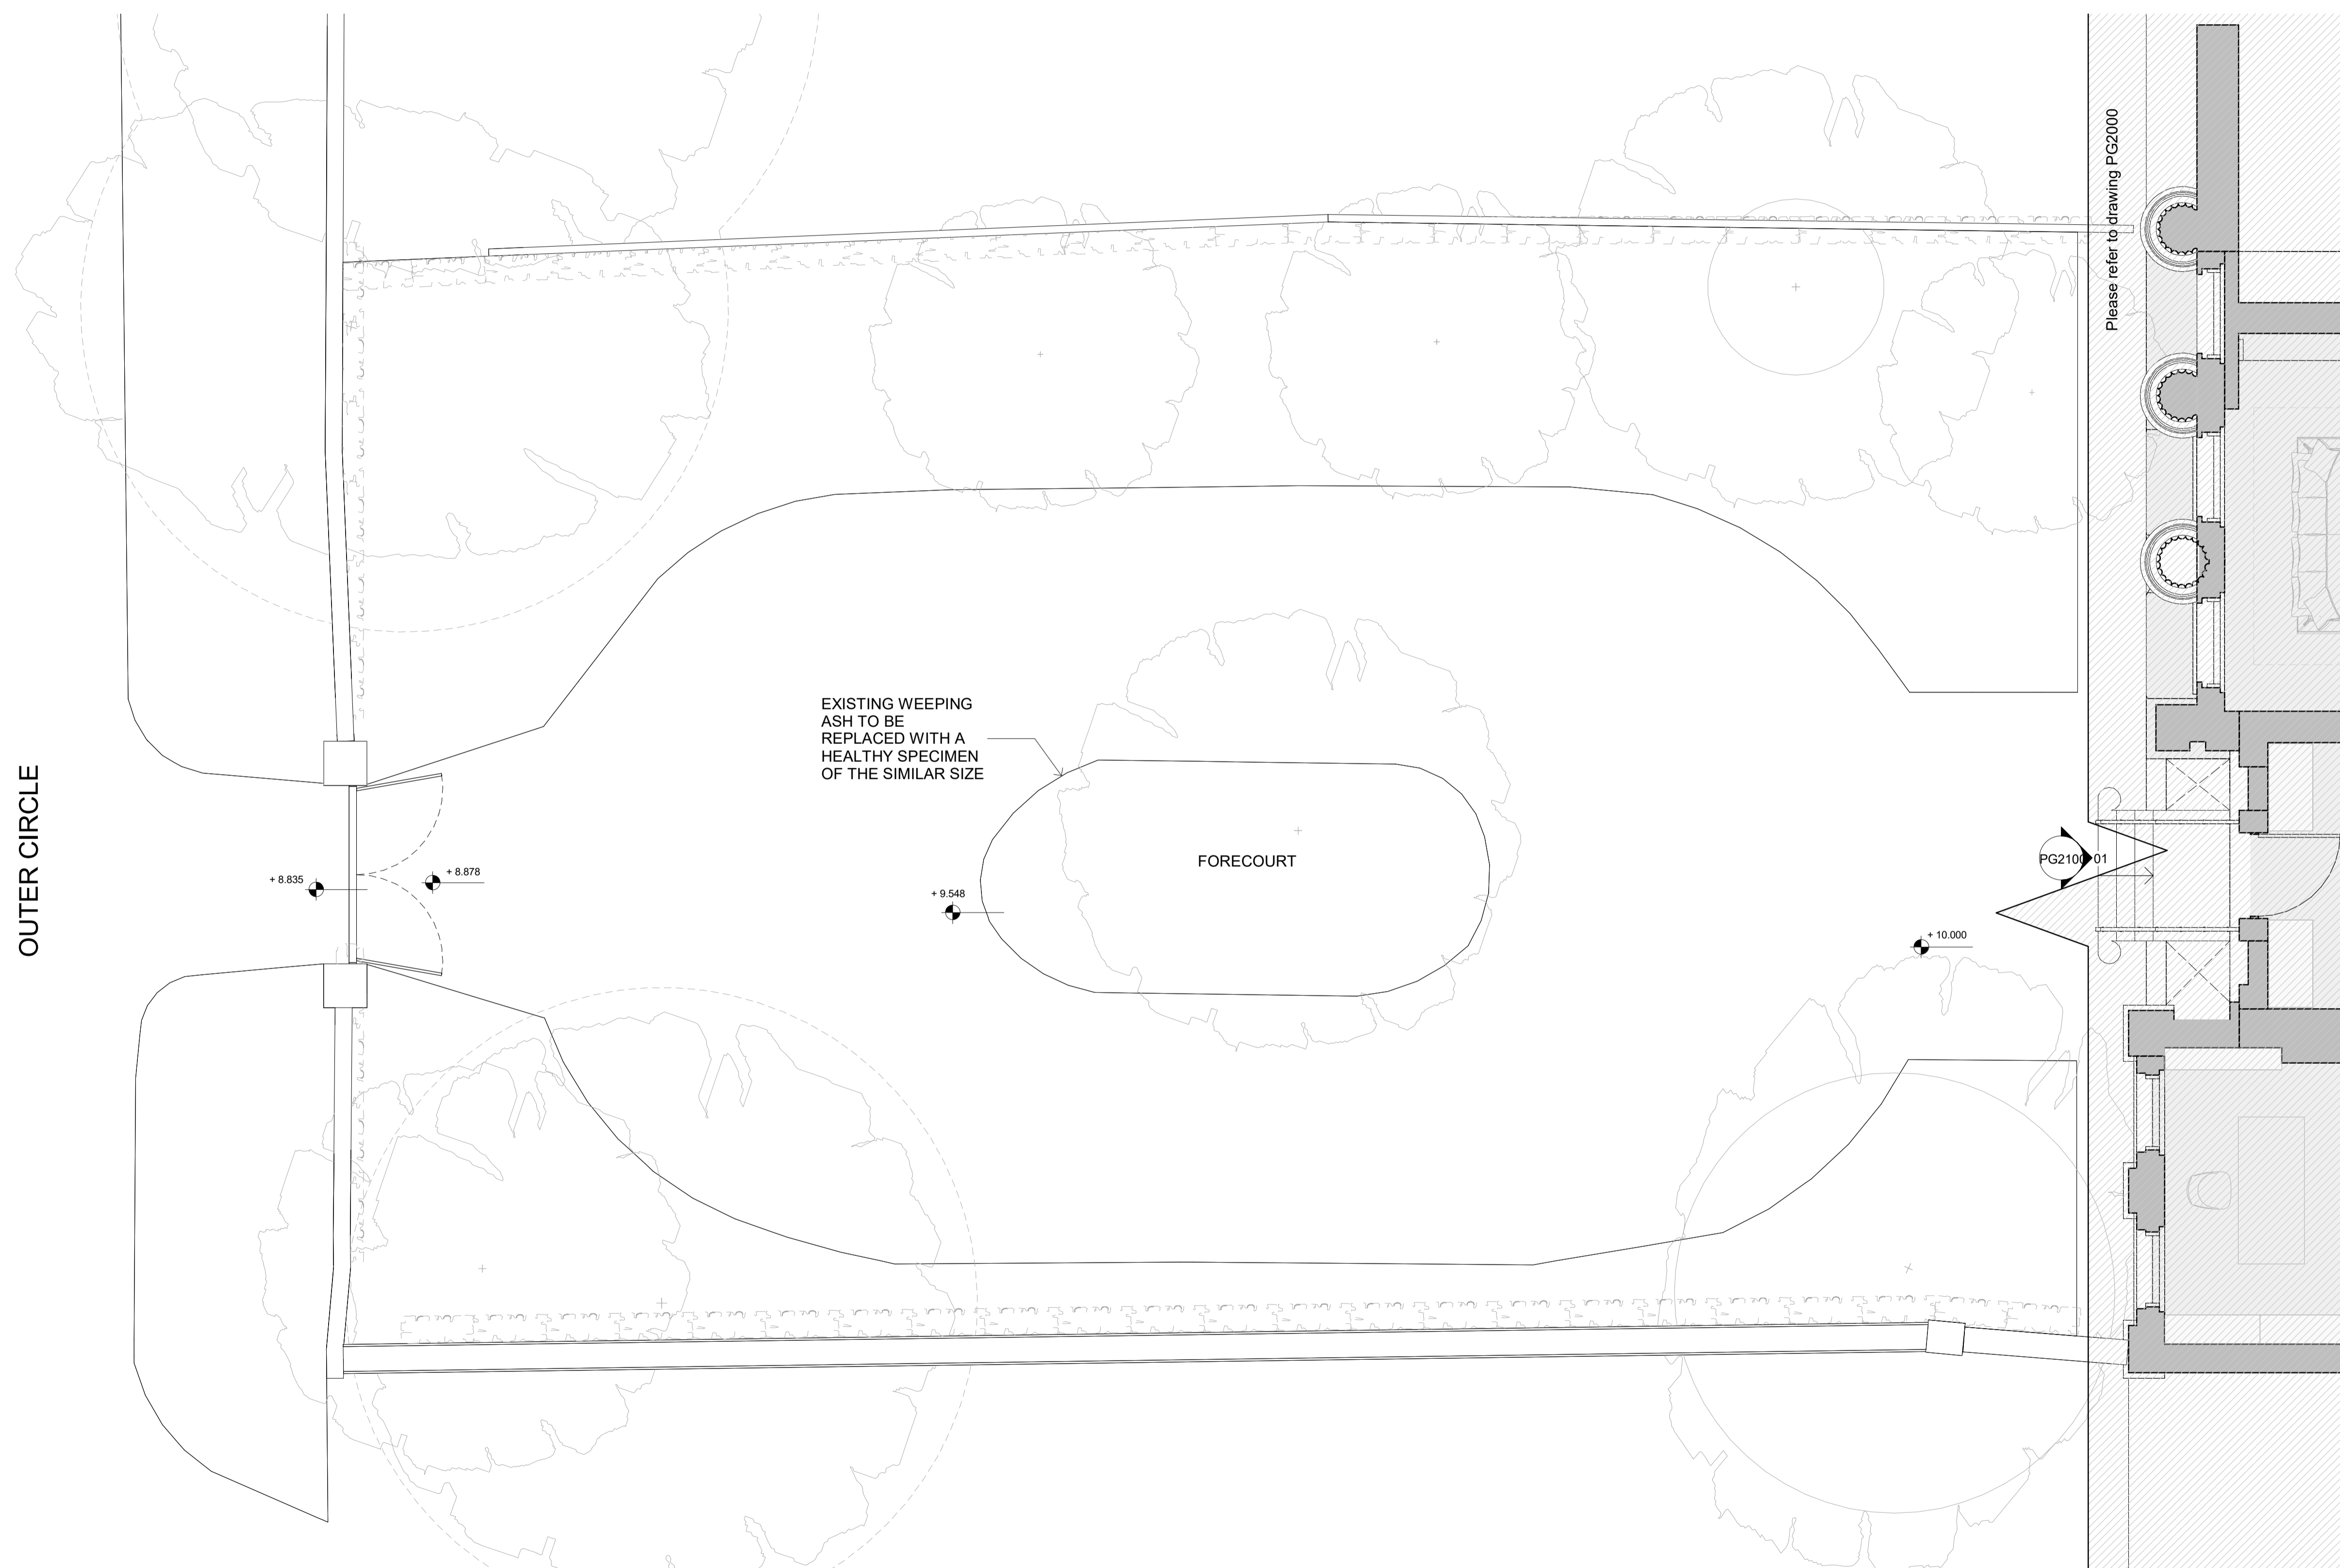

01 Consented Ground Floor Forecourt Plan (as per existing)

1 : 50

Scale 1 : 50
0m 500 1000 2500 5000 mm