

- 01 PAINTED PLASTER
- 02 PAINTED BRICKWORK
- 03 BRICK
- 04 METAL
- 05 TILED ROOF
- 06 TIMBER SASH WINDOW
- 07 TIMBER
- 08 GLASS
- 09 PLANTED TRELLIS

General Notes  
 1. Dimensions are in millimetres unless stated otherwise.  
 2. Levels are in metres AOD unless stated otherwise.  
 3. Dimensions govern. Do not scale off drawing.  
 4. All dimensions to be verified on site before proceeding.  
 5. All discrepancies to be notified in writing to Make Limited.


© Make Limited 2016

01	23.01.20	Planning	RK
00	25.09.19	For Information	RK
REV	Date	Reason For Issue	Chk

**CONSENTED**  
DRAWING STATUS

**make**  
 32 Cleveland Street,  
 London, W1T 4JY  
 tel +44 (0) 20 7636 5151  
 info@makearchitects.com  
 www.makearchitects.com


Client  
**Mr M Namaki**  
**56 Cumberland Terrace**  
**London NW1 4HJ**

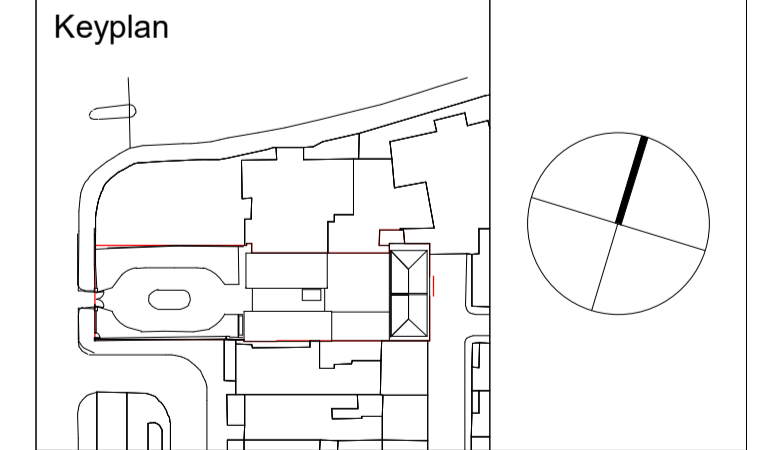

Project  
**Gloucester Lodge**

Drawing Title  
**Consented Section G**

Scale at A1 1 : 50	Date 23.01.20
Project No. 1202	Rev No. 01
Drawing No. GL-MAK-XX-ZZ-DR-AR-PG2206	

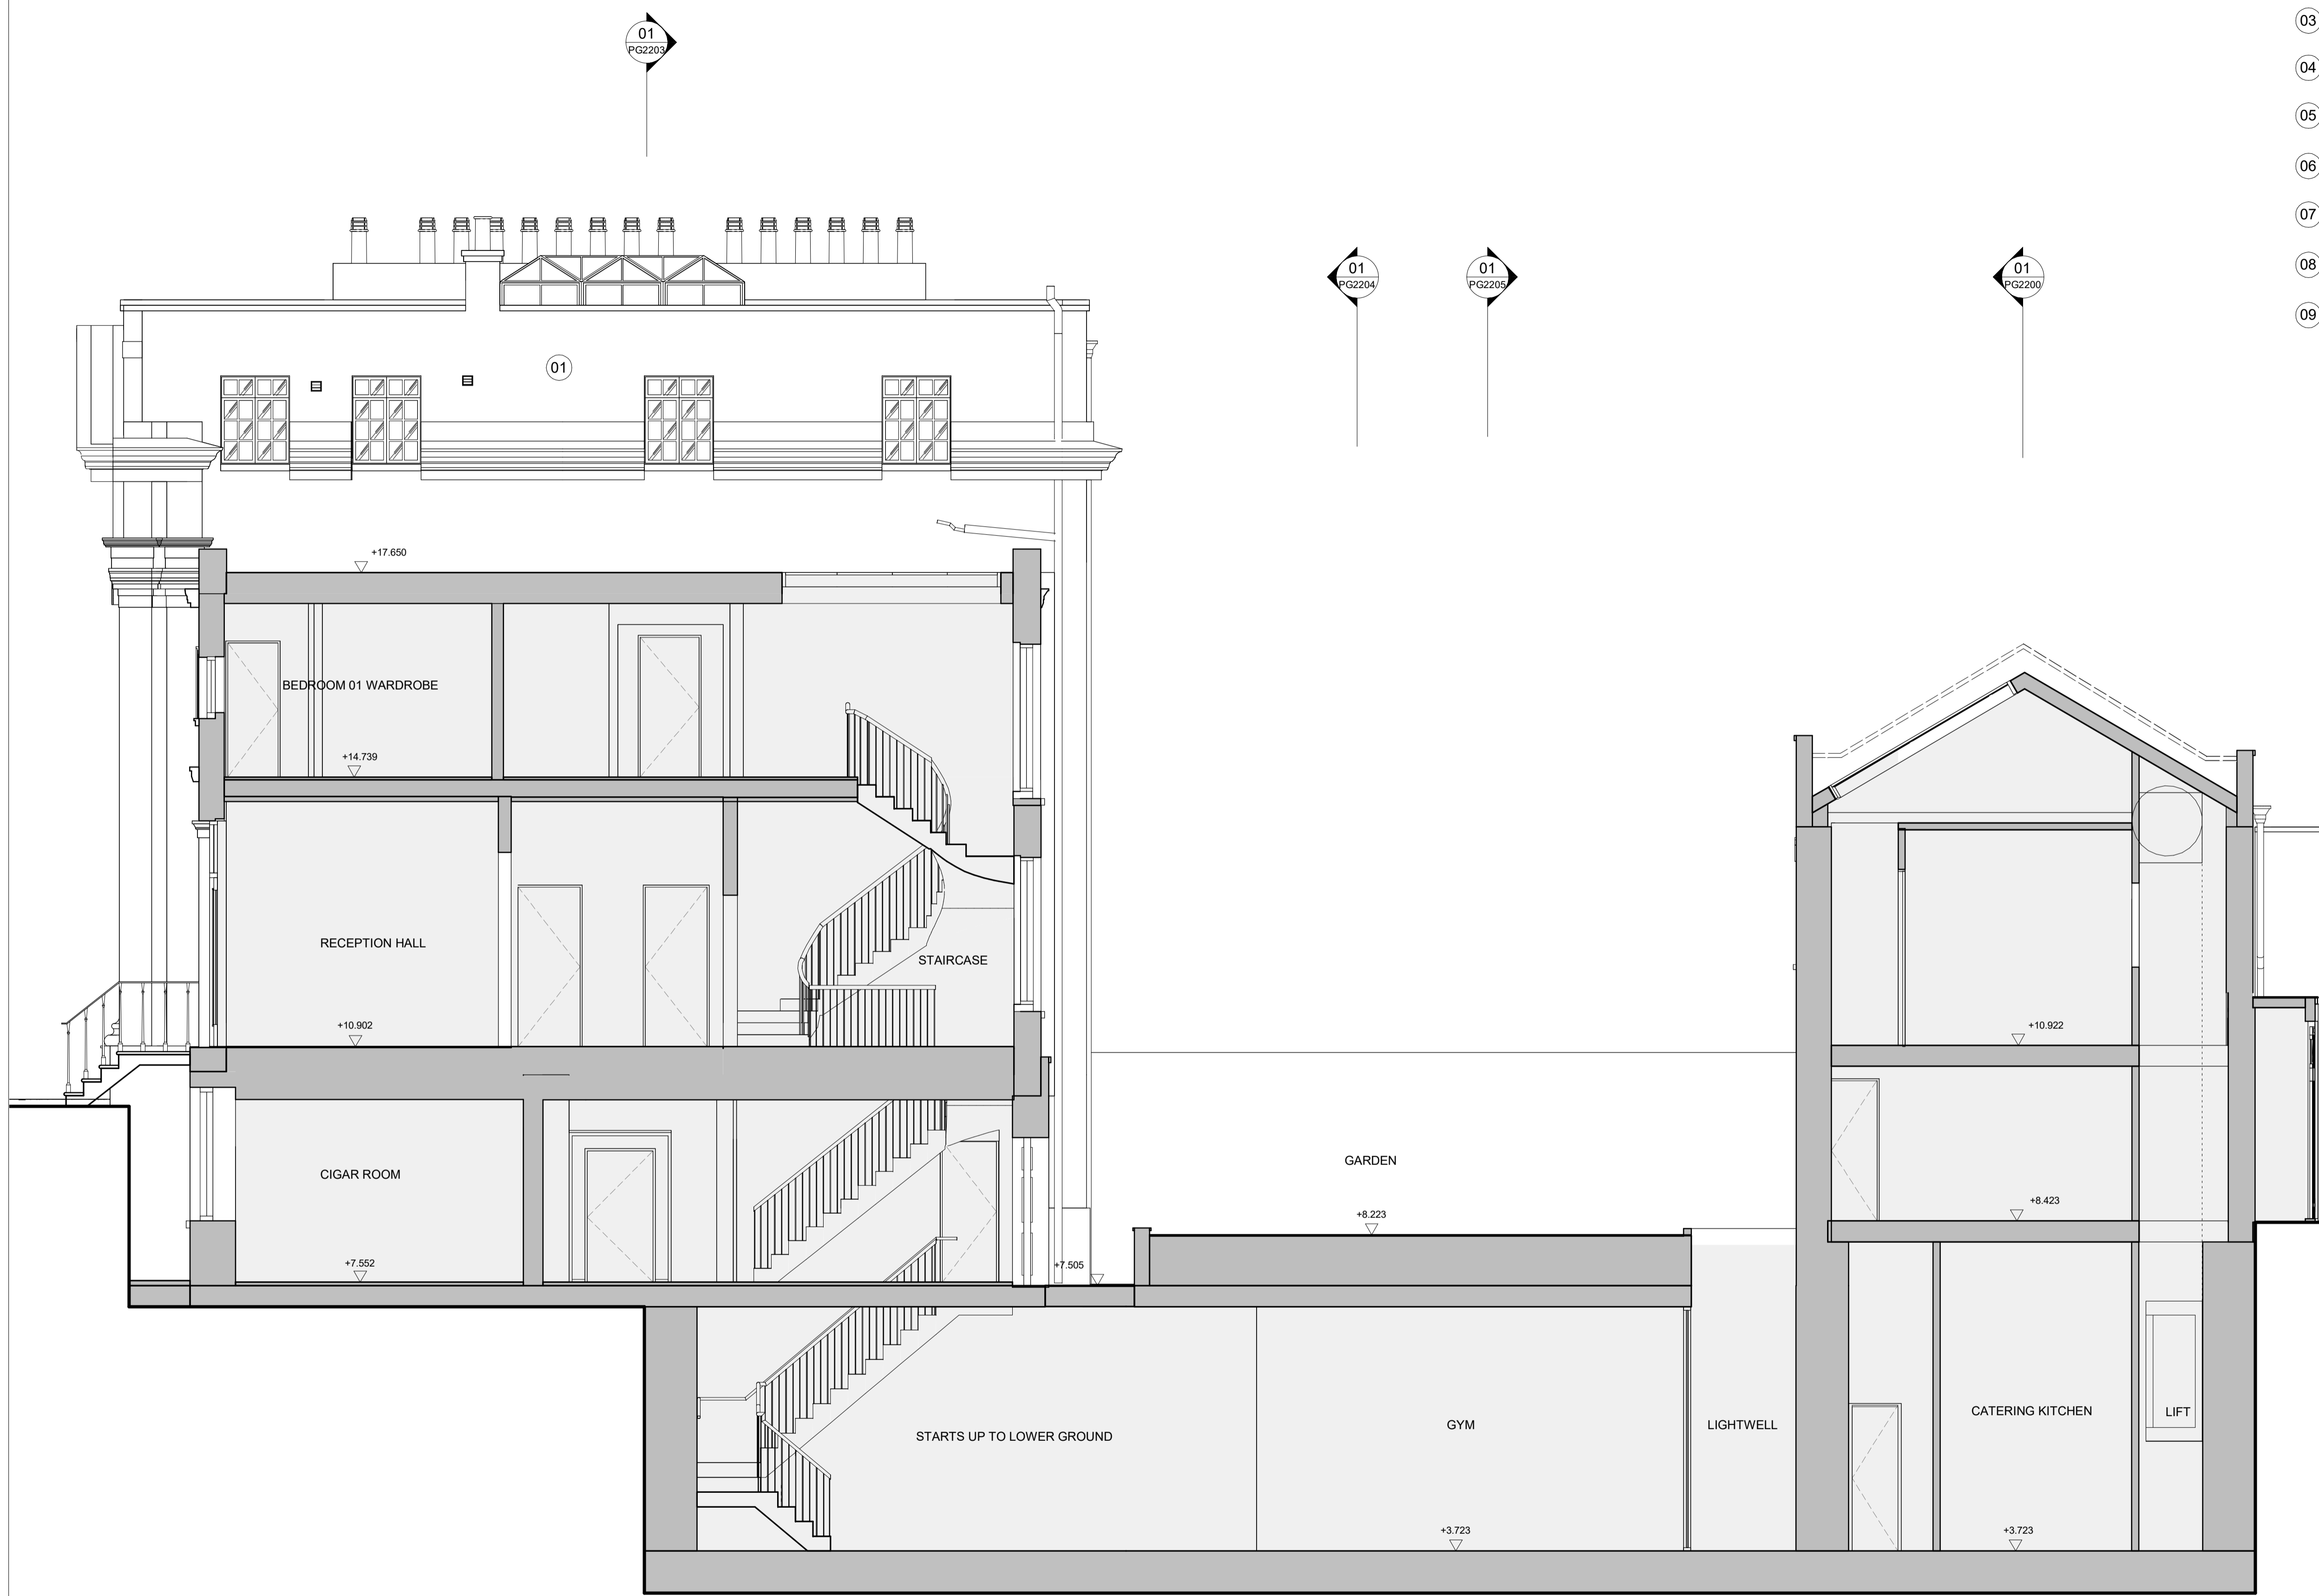

**01 Consented Section G**  
1 : 50

