

- 01 PAINTED PLASTER
- 02 PAINTED BRICKWORK
- 03 BRICK
- 04 METAL
- 05 TILED ROOF
- 06 TIMBER SASH WINDOW
- 07 TIMBER
- 08 GLASS
- 09 STONE

General Notes
 1. Dimensions are in millimetres unless stated otherwise.
 2. Levels are in metres AOD unless stated otherwise.
 3. Dimensions govern. Do not scale off drawing.
 4. All dimensions to be verified on site before proceeding.
 5. All discrepancies to be notified in writing to Make Limited.


© Make Limited 2016

REV	Date	Reason For Issue	Chk
00	10.08.22	Pre-app	VB

PLANNING
DRAWING STATUS

make
 32 Cleveland Street,
 London, W1T 4JY
 tel +44 (0) 20 7636 5151
 info@makearchitects.com
 www.makearchitects.com


Client
Mr M Namaki
56 Cumberland Terrace
London NW1 4HJ

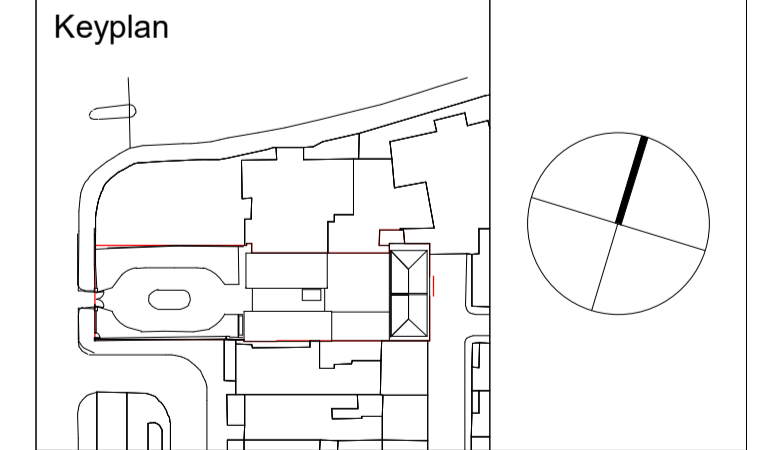

Project
Gloucester Lodge

Drawing Title
Proposed Section G

Scale at A1 1 : 50	Date 10.08.22
Project No. 1202	Rev No. 00
Drawing No. GL-MAK-XX-ZZ-DR-AR-PH3206	

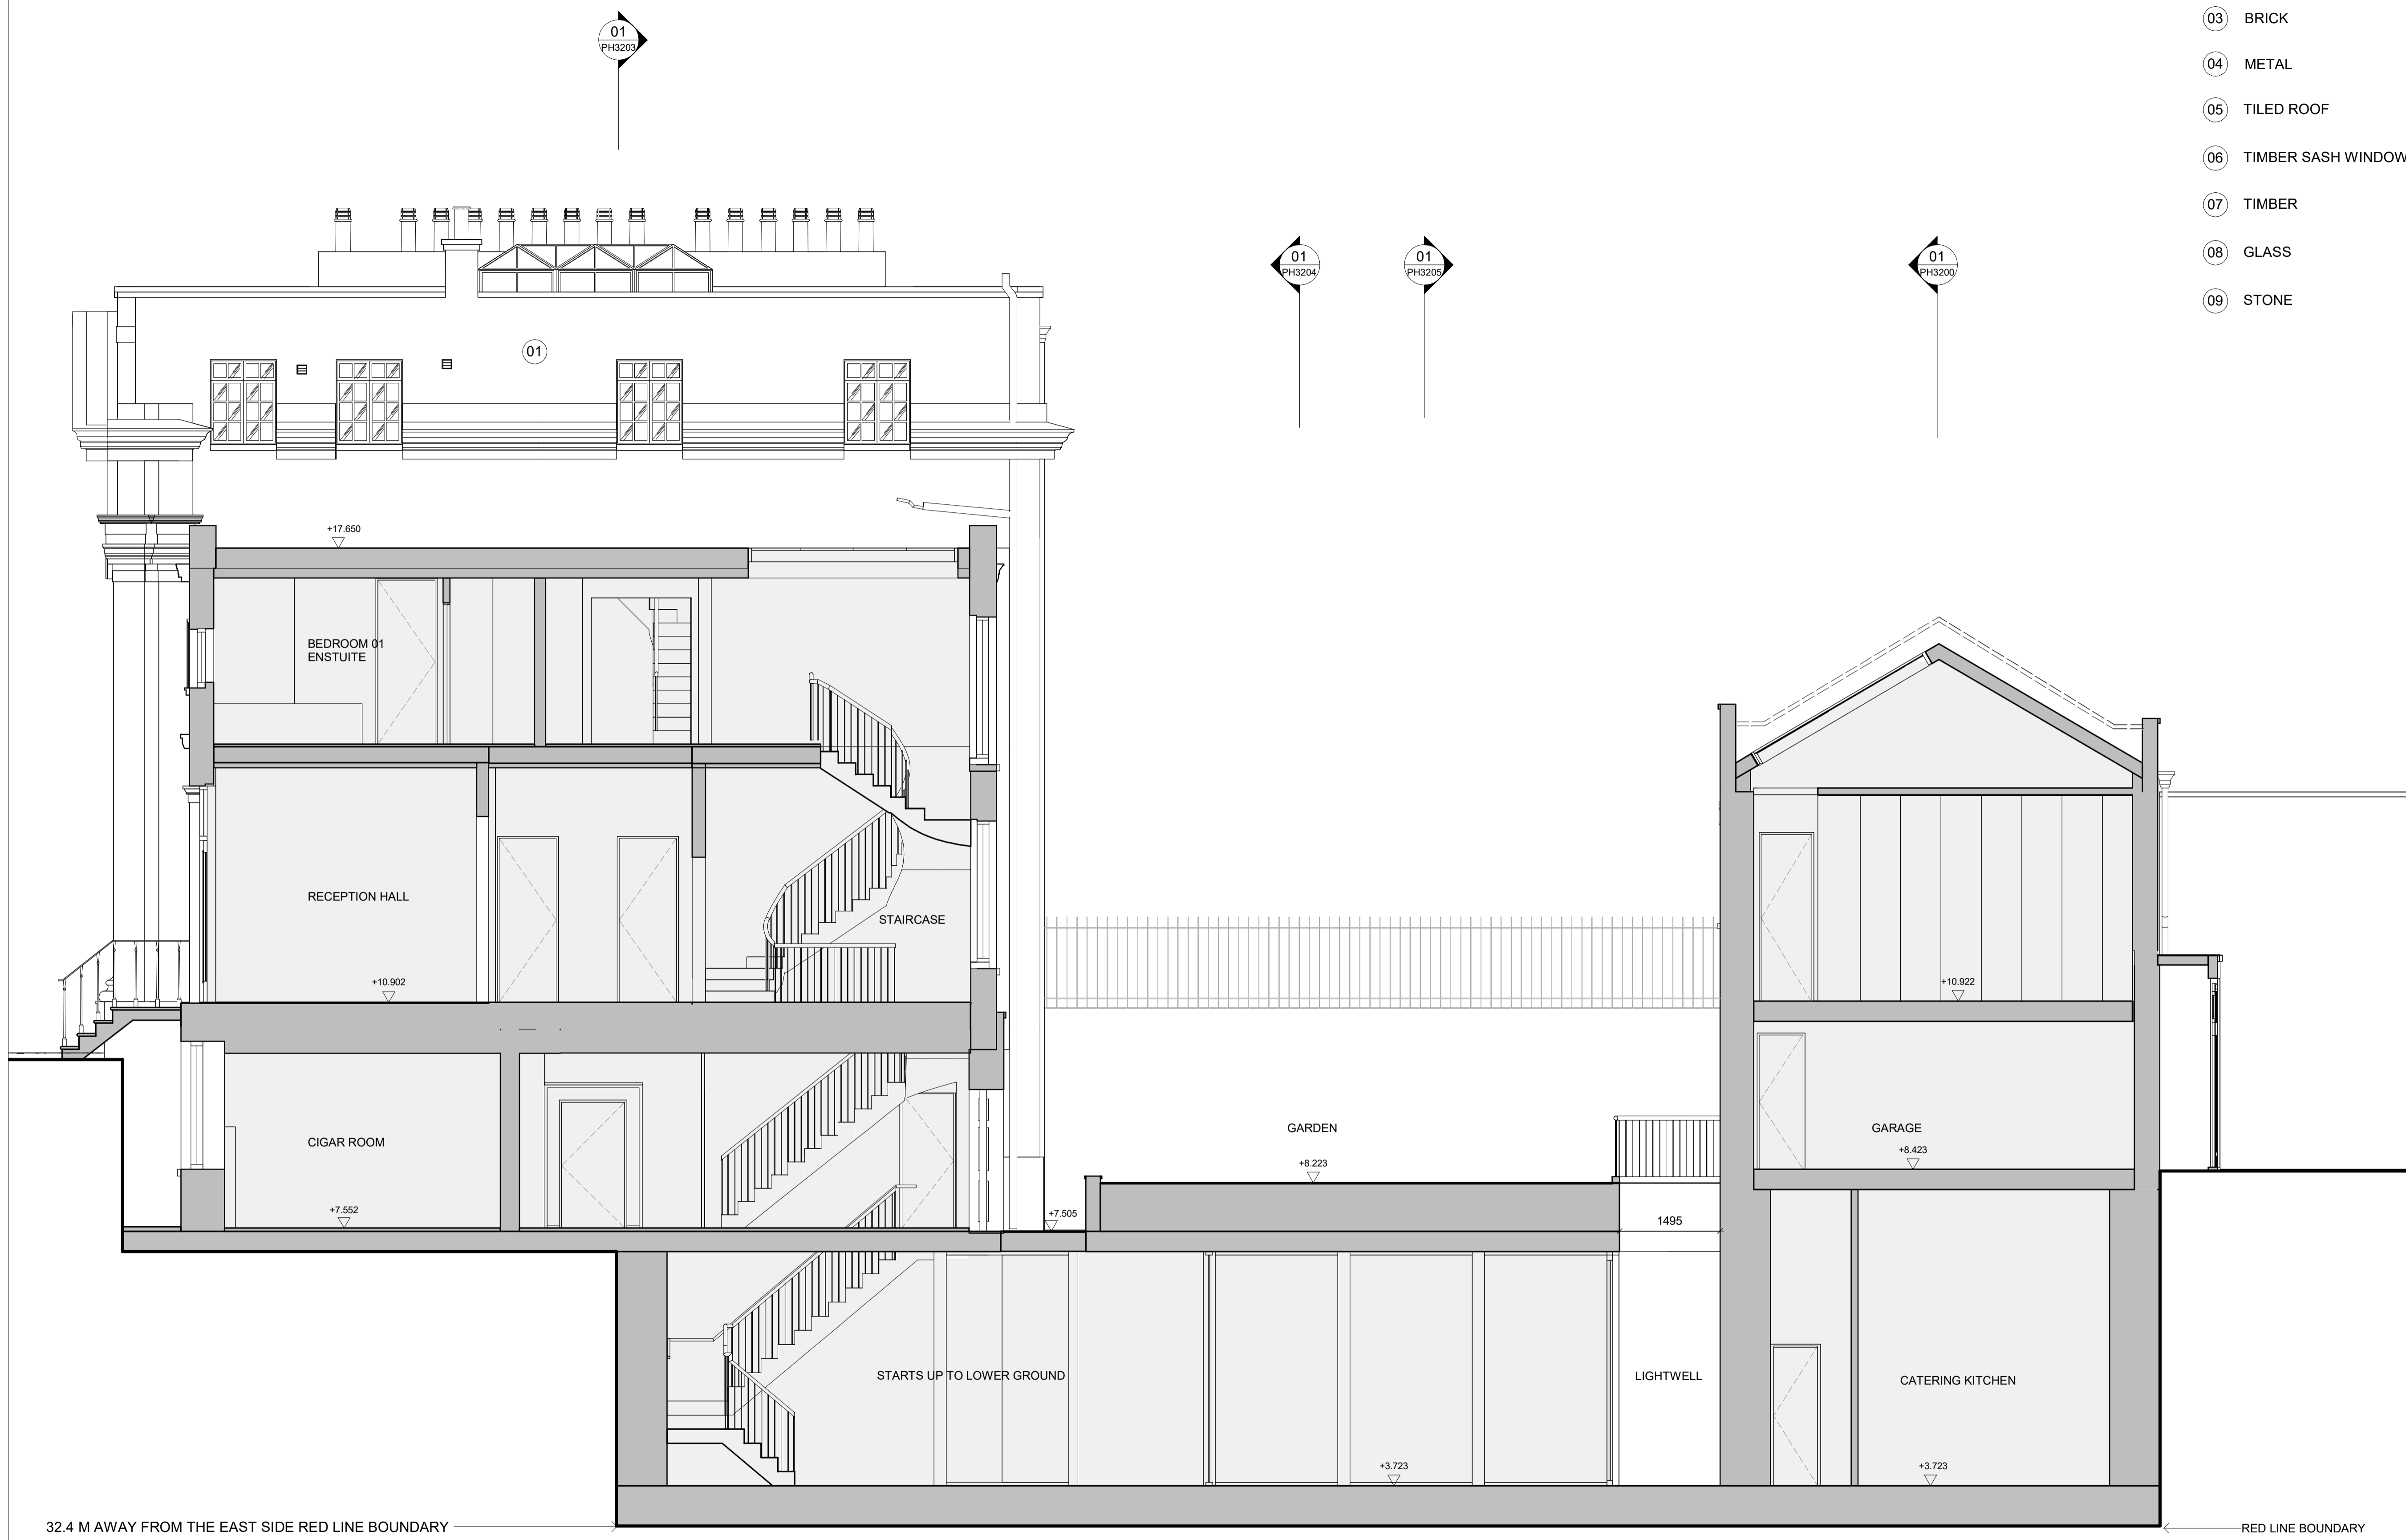

01 Proposed Section G
1 : 50

