


Status: Planning

Revision	Date	Description
-	26/05/2023	Planning Submission
-	-	-
-	-	-
-	-	-
-	-	-

All dimensions in mm unless otherwise stated
This drawing is to be read in conjunction with all relevant contract documents & engineer's drawings
Do not scale from this drawing
Report any errors, contradictions, & omissions to the architect as soon as possible
This drawing and design work therein are the copyright of 4S Architecture Ltd.

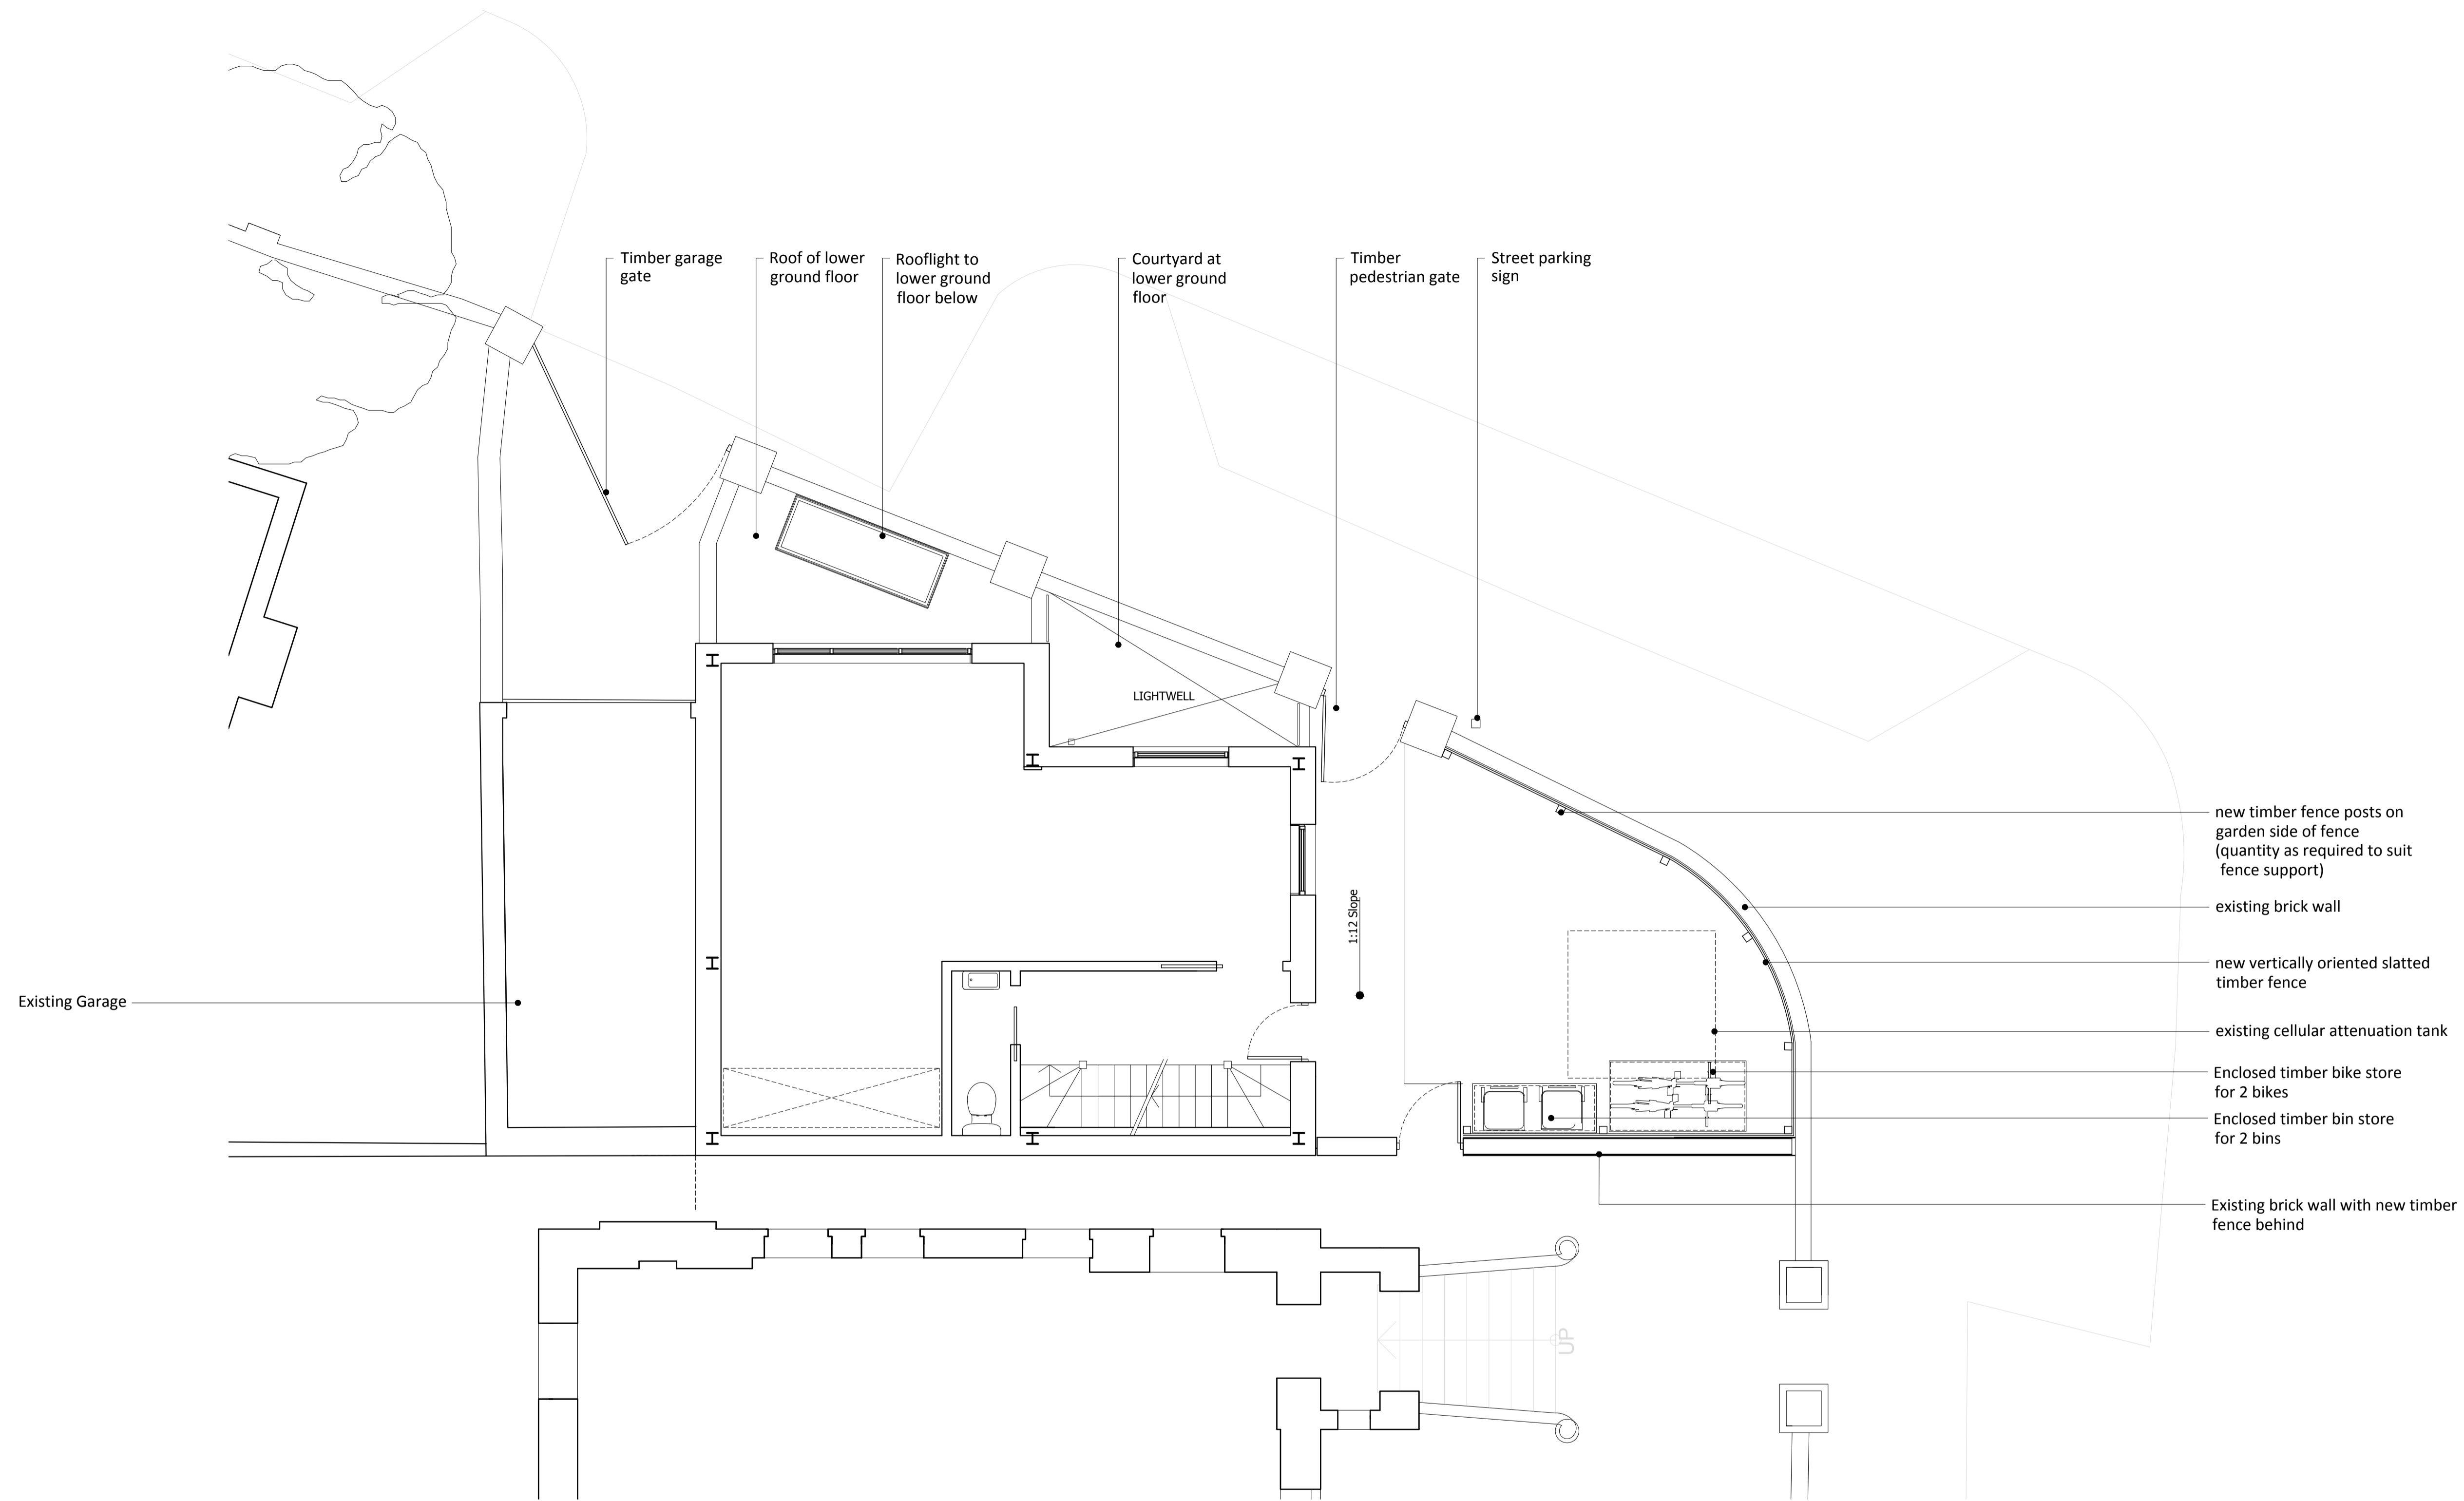

01 - Proposed Ground Floor

4 S A

4 S Architecture

info@4sarchitecture.co.uk
www.4sarchitecture.co.uk

39A Priory Terrace 22-028


Proposed Ground Floor Plan P200

1:100 @ A3 / 1:50 @ A1 -


Status: Planning

Revision	Date	Description
-	26/05/2023	Planning Submission
-	-	-
-	-	-
-	-	-
-	-	-


All dimensions in mm unless otherwise stated
This drawing is to be read in conjunction with all relevant contract documents & engineer's drawings
Do not scale from this drawing
Report any errors, contradictions, & omissions to the architect as soon as possible
This drawing and design work therein are the copyright of 4S Architecture Ltd.

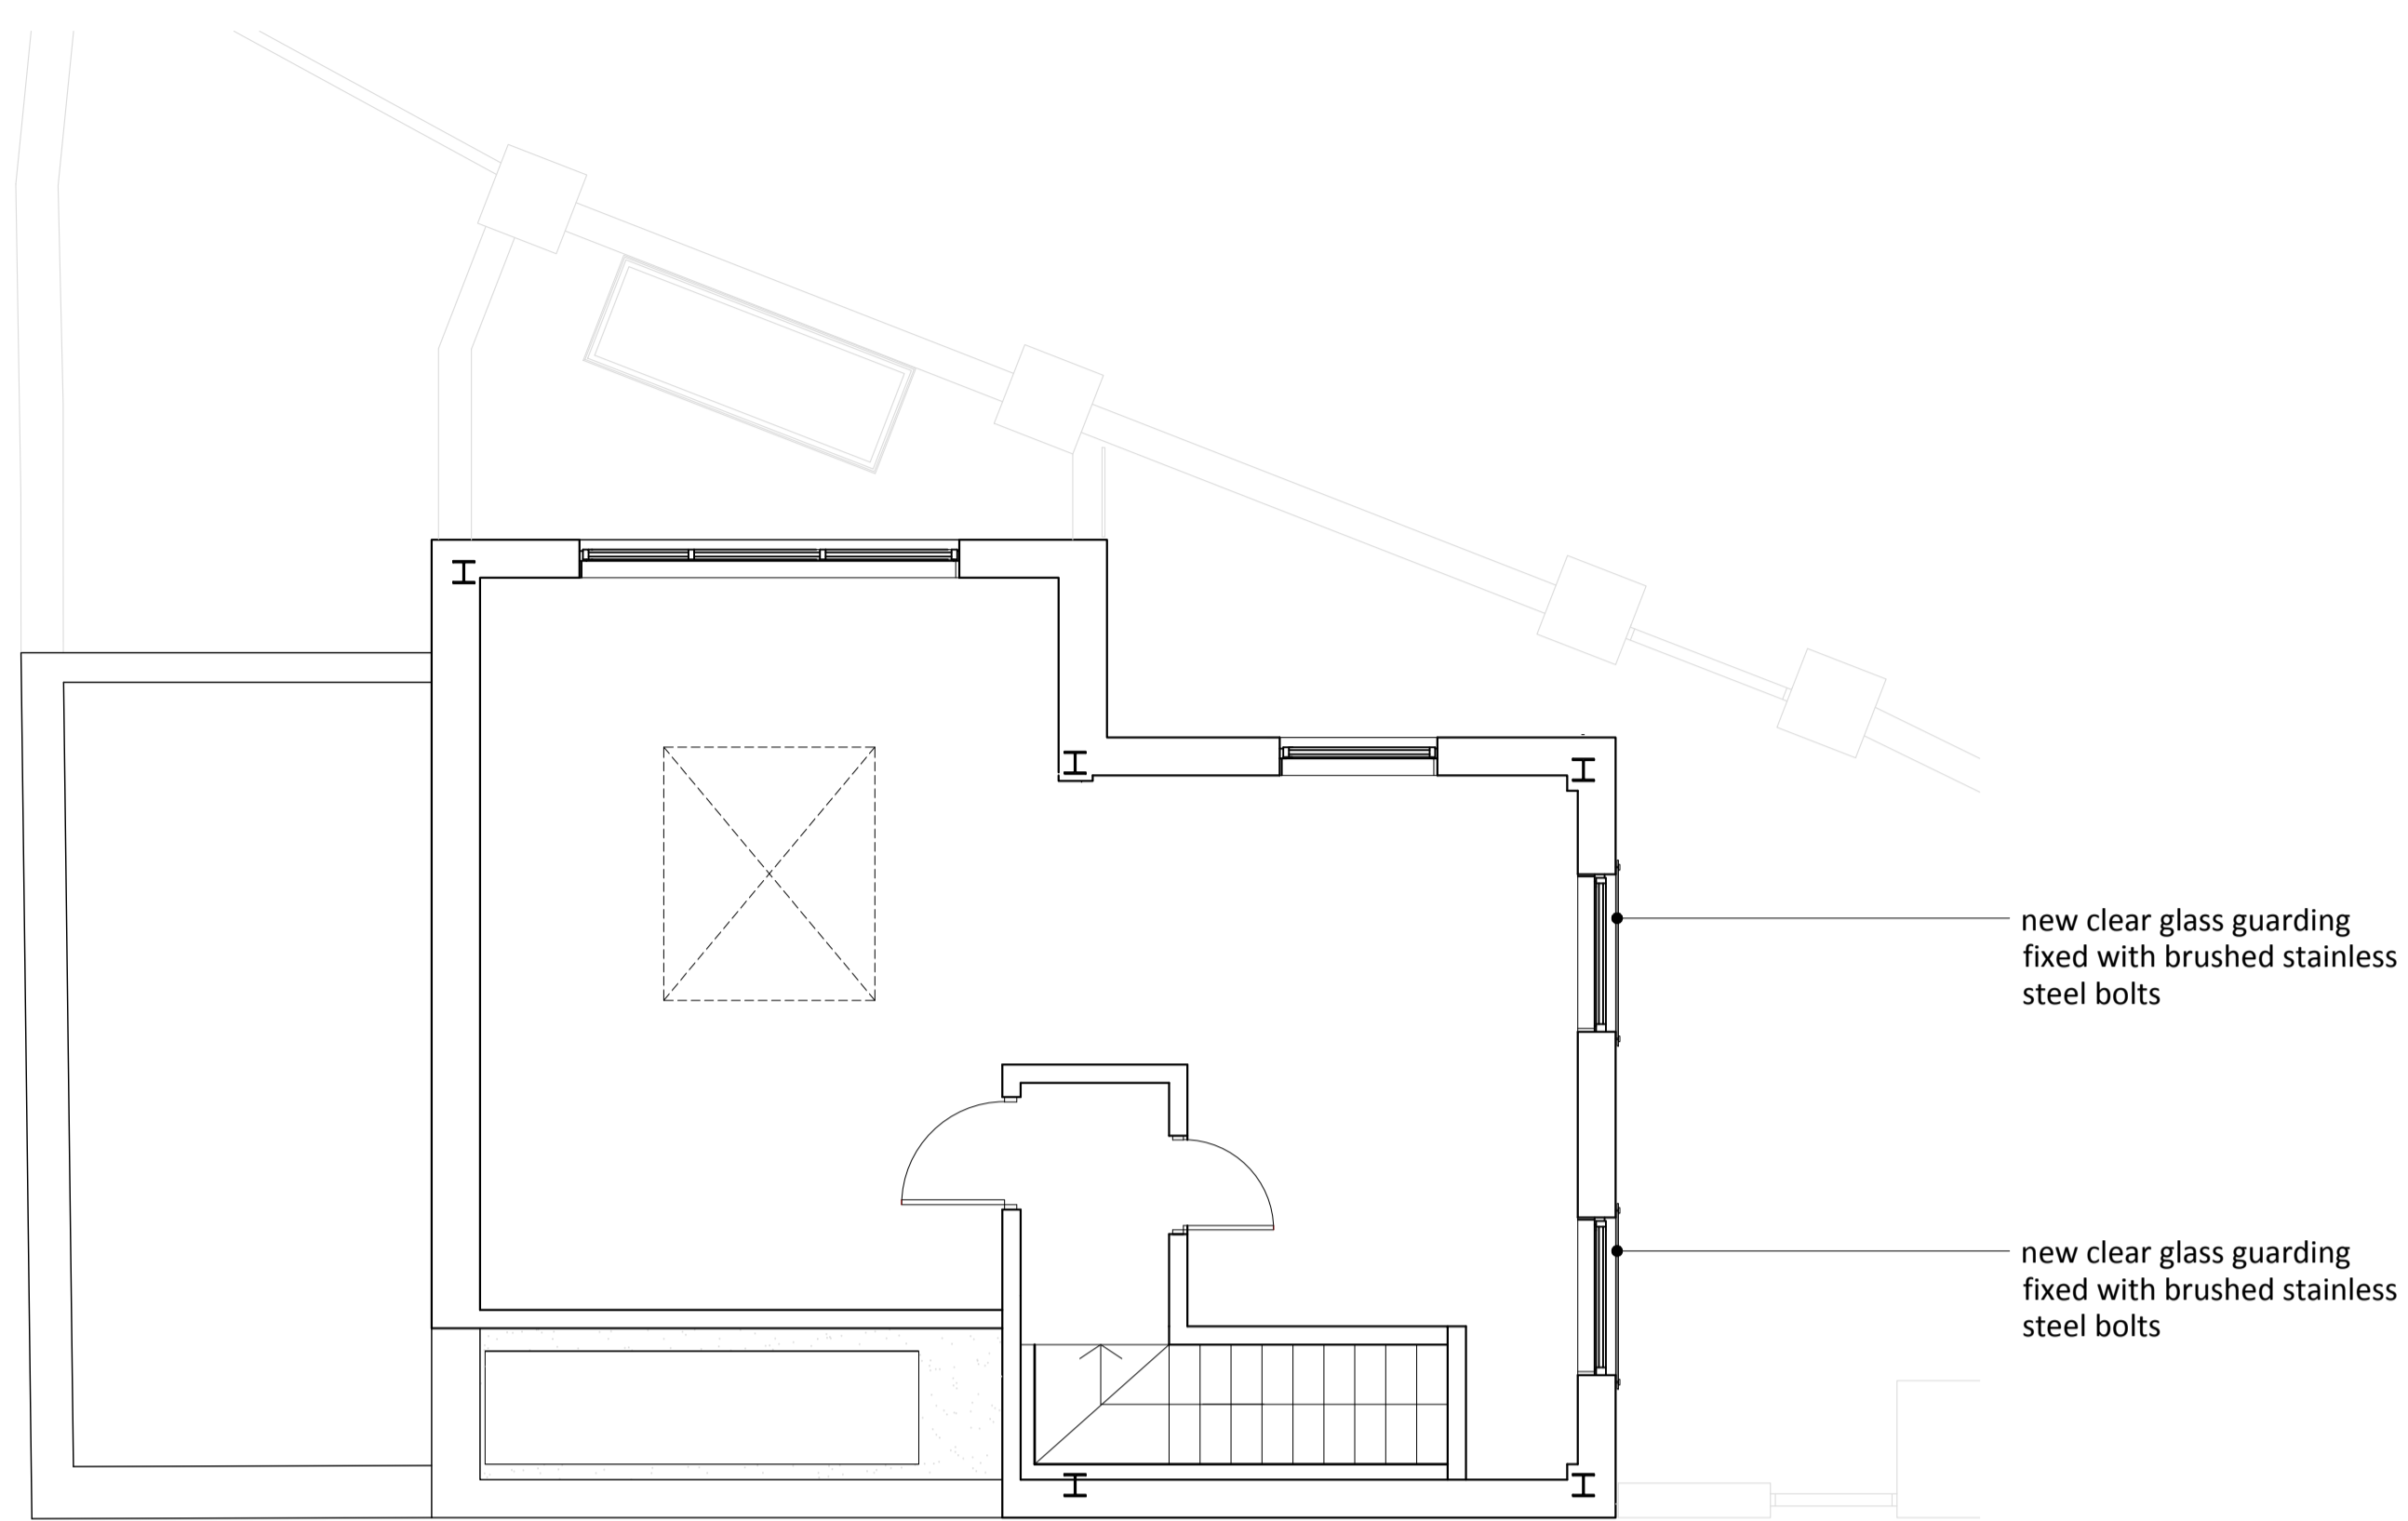


01-Proposed First Floor

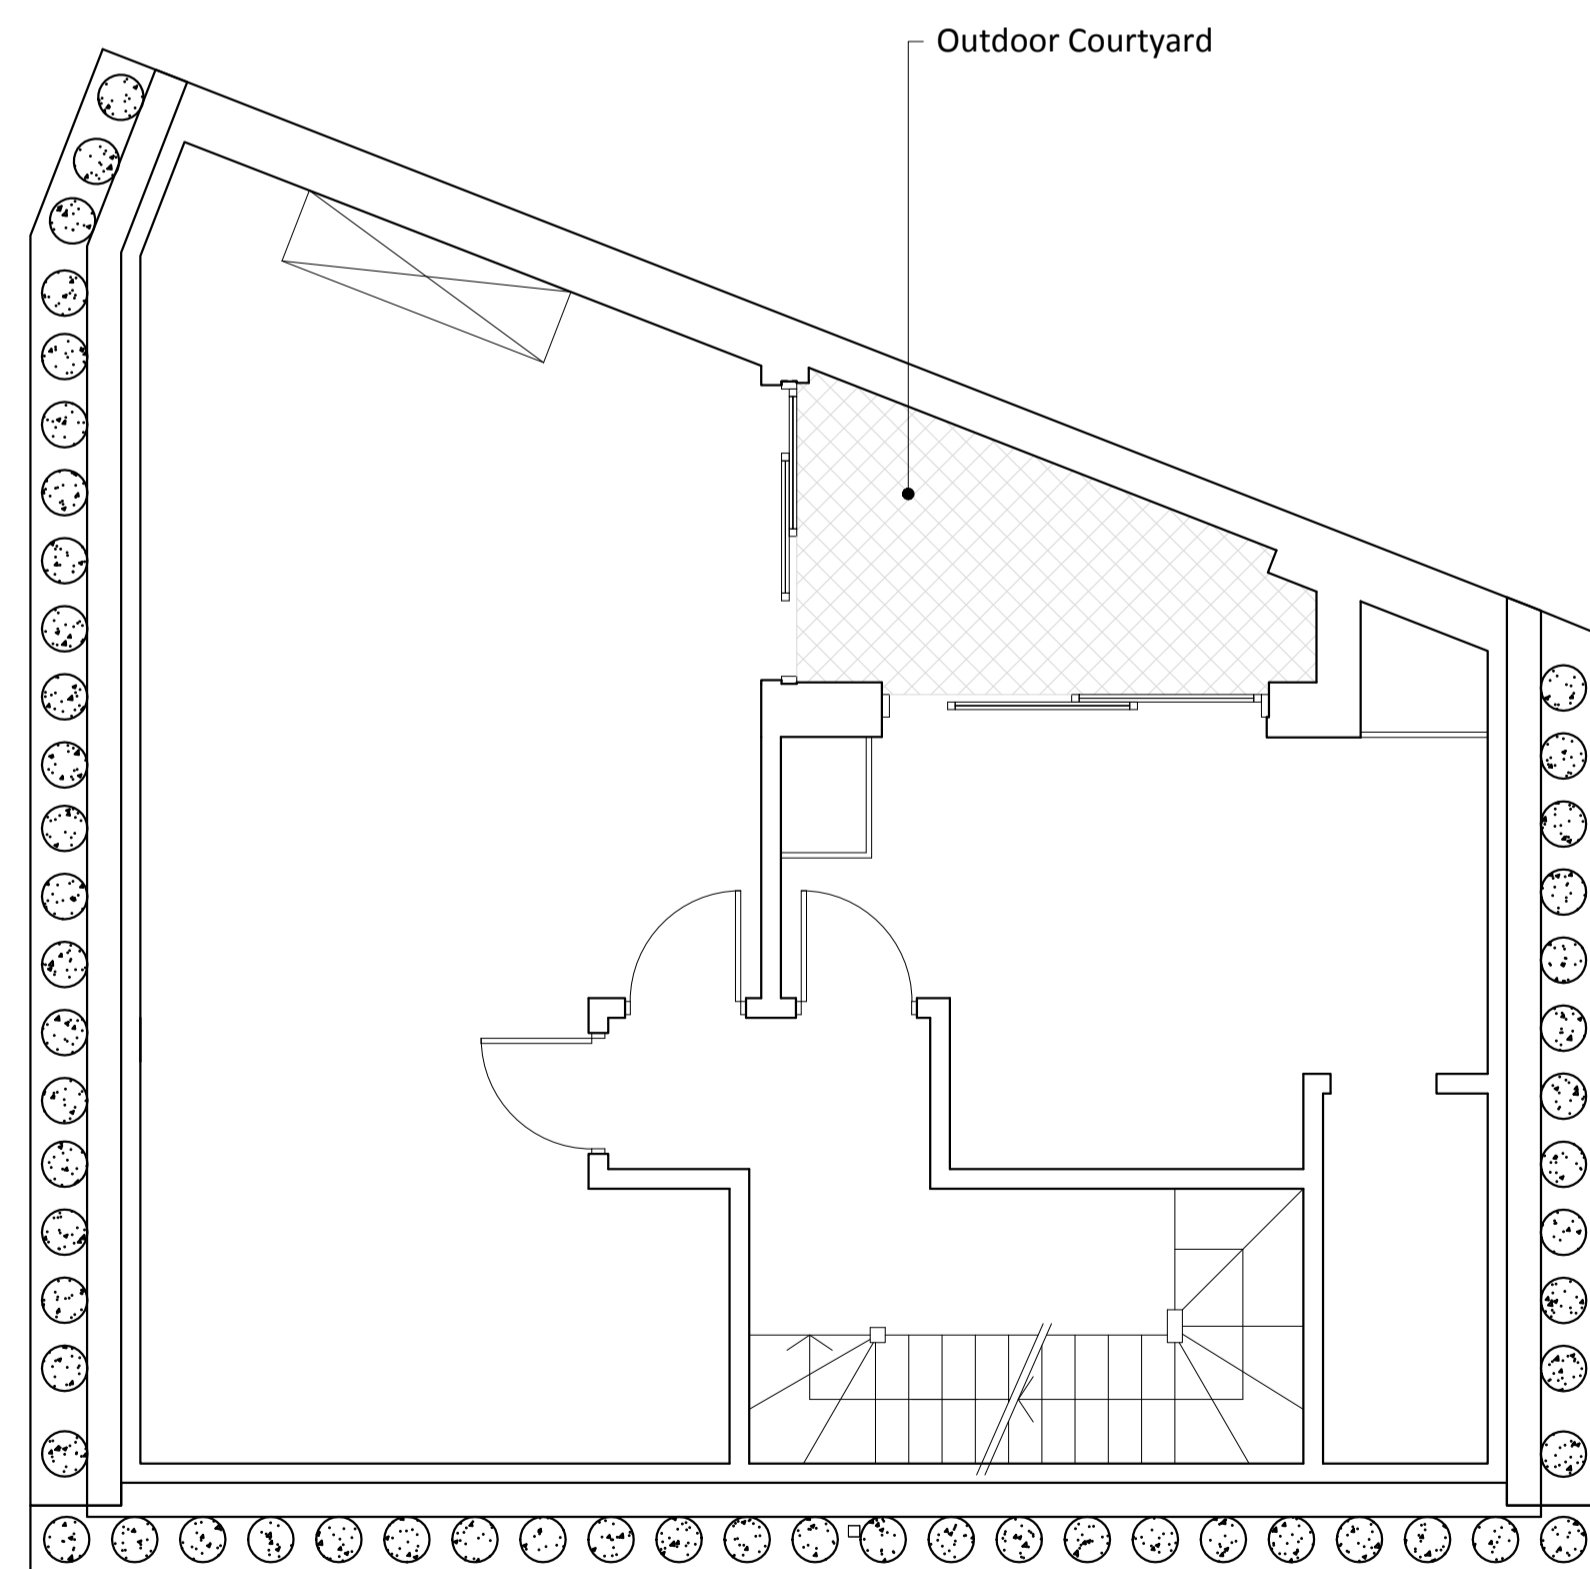

02-Proposed Lower Ground

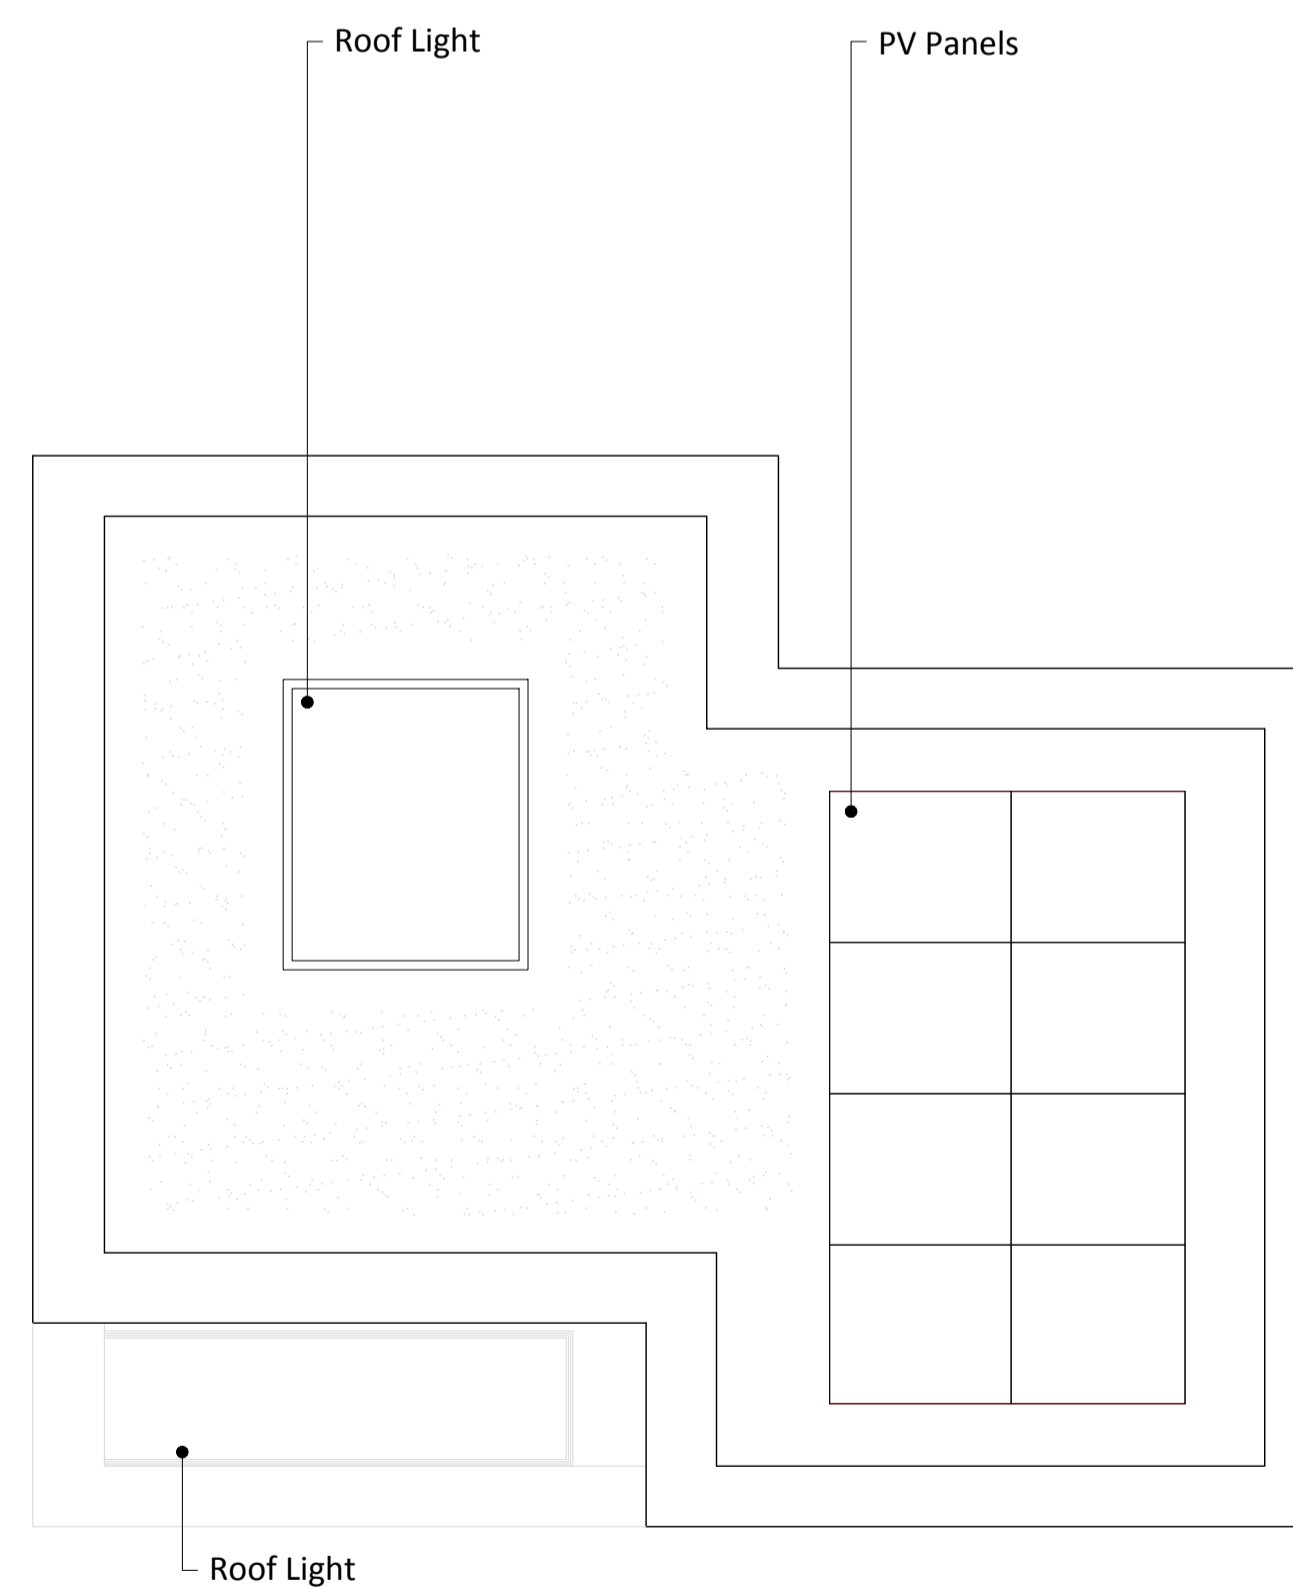

03-Proposed Roof

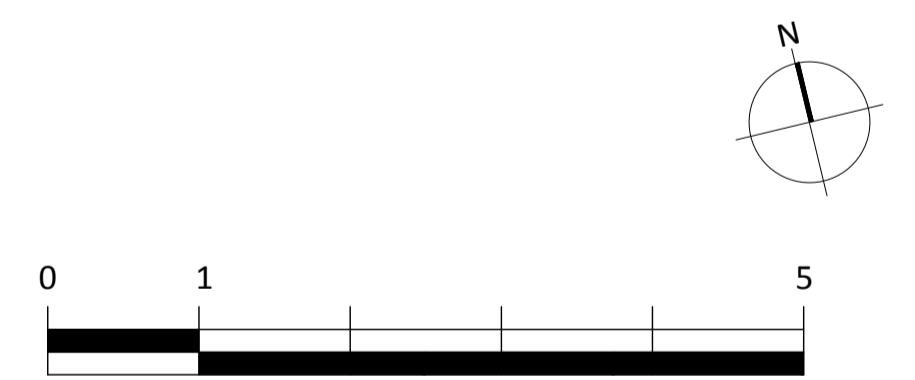

4 S A

4 S Architecture

info@4sarchitecture.co.uk
www.4sarchitecture.co.uk

39A Priory Terrace 22-028


Proposed LG, 1st & Roof Plans P201

1:100 @ A3 / 1:50 @ A1 -


Status: Planning

Revision	Date	Description
-	26/05/2023	Planning Submission
-	-	-
-	-	-
-	-	-
-	-	-

All dimensions in mm unless otherwise stated
This drawing is to be read in conjunction with all relevant contract documents & engineer's drawings
Do not scale from this drawing
Report any errors, contradictions, & omissions to the architect as soon as possible
This drawing and design work therein are the copyright of 4S Architecture Ltd.

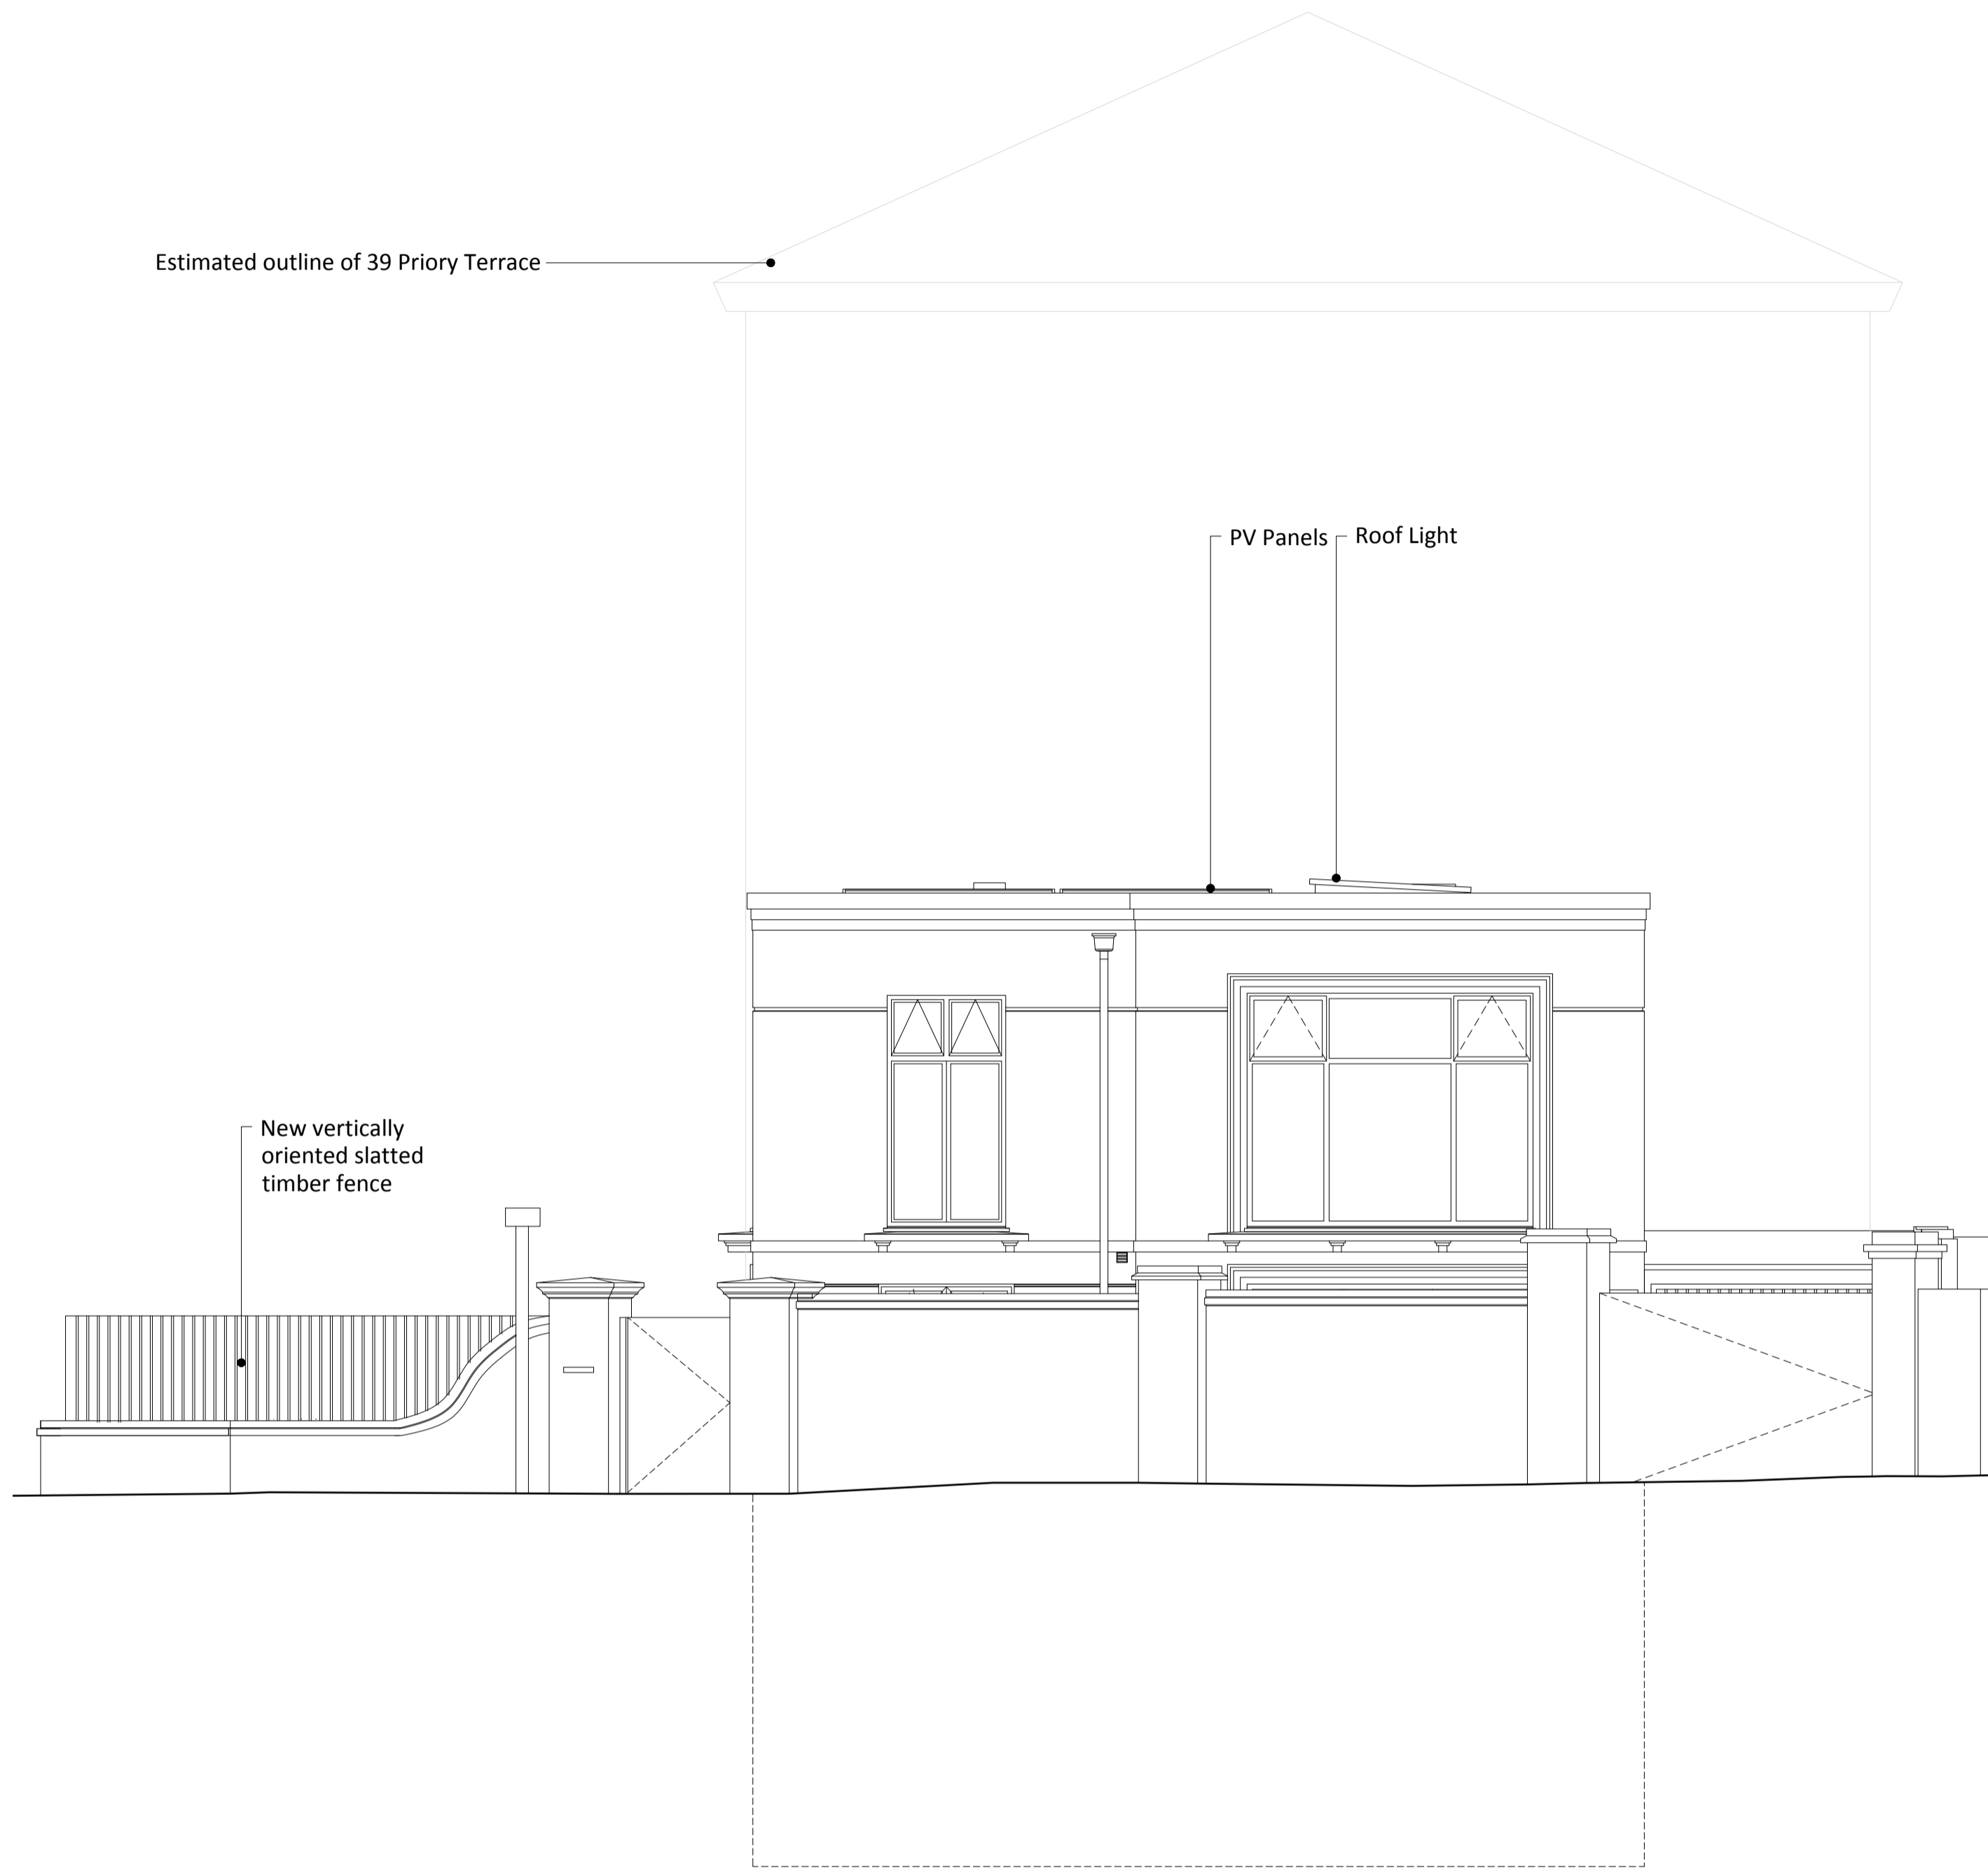

01-Proposed West Elevation

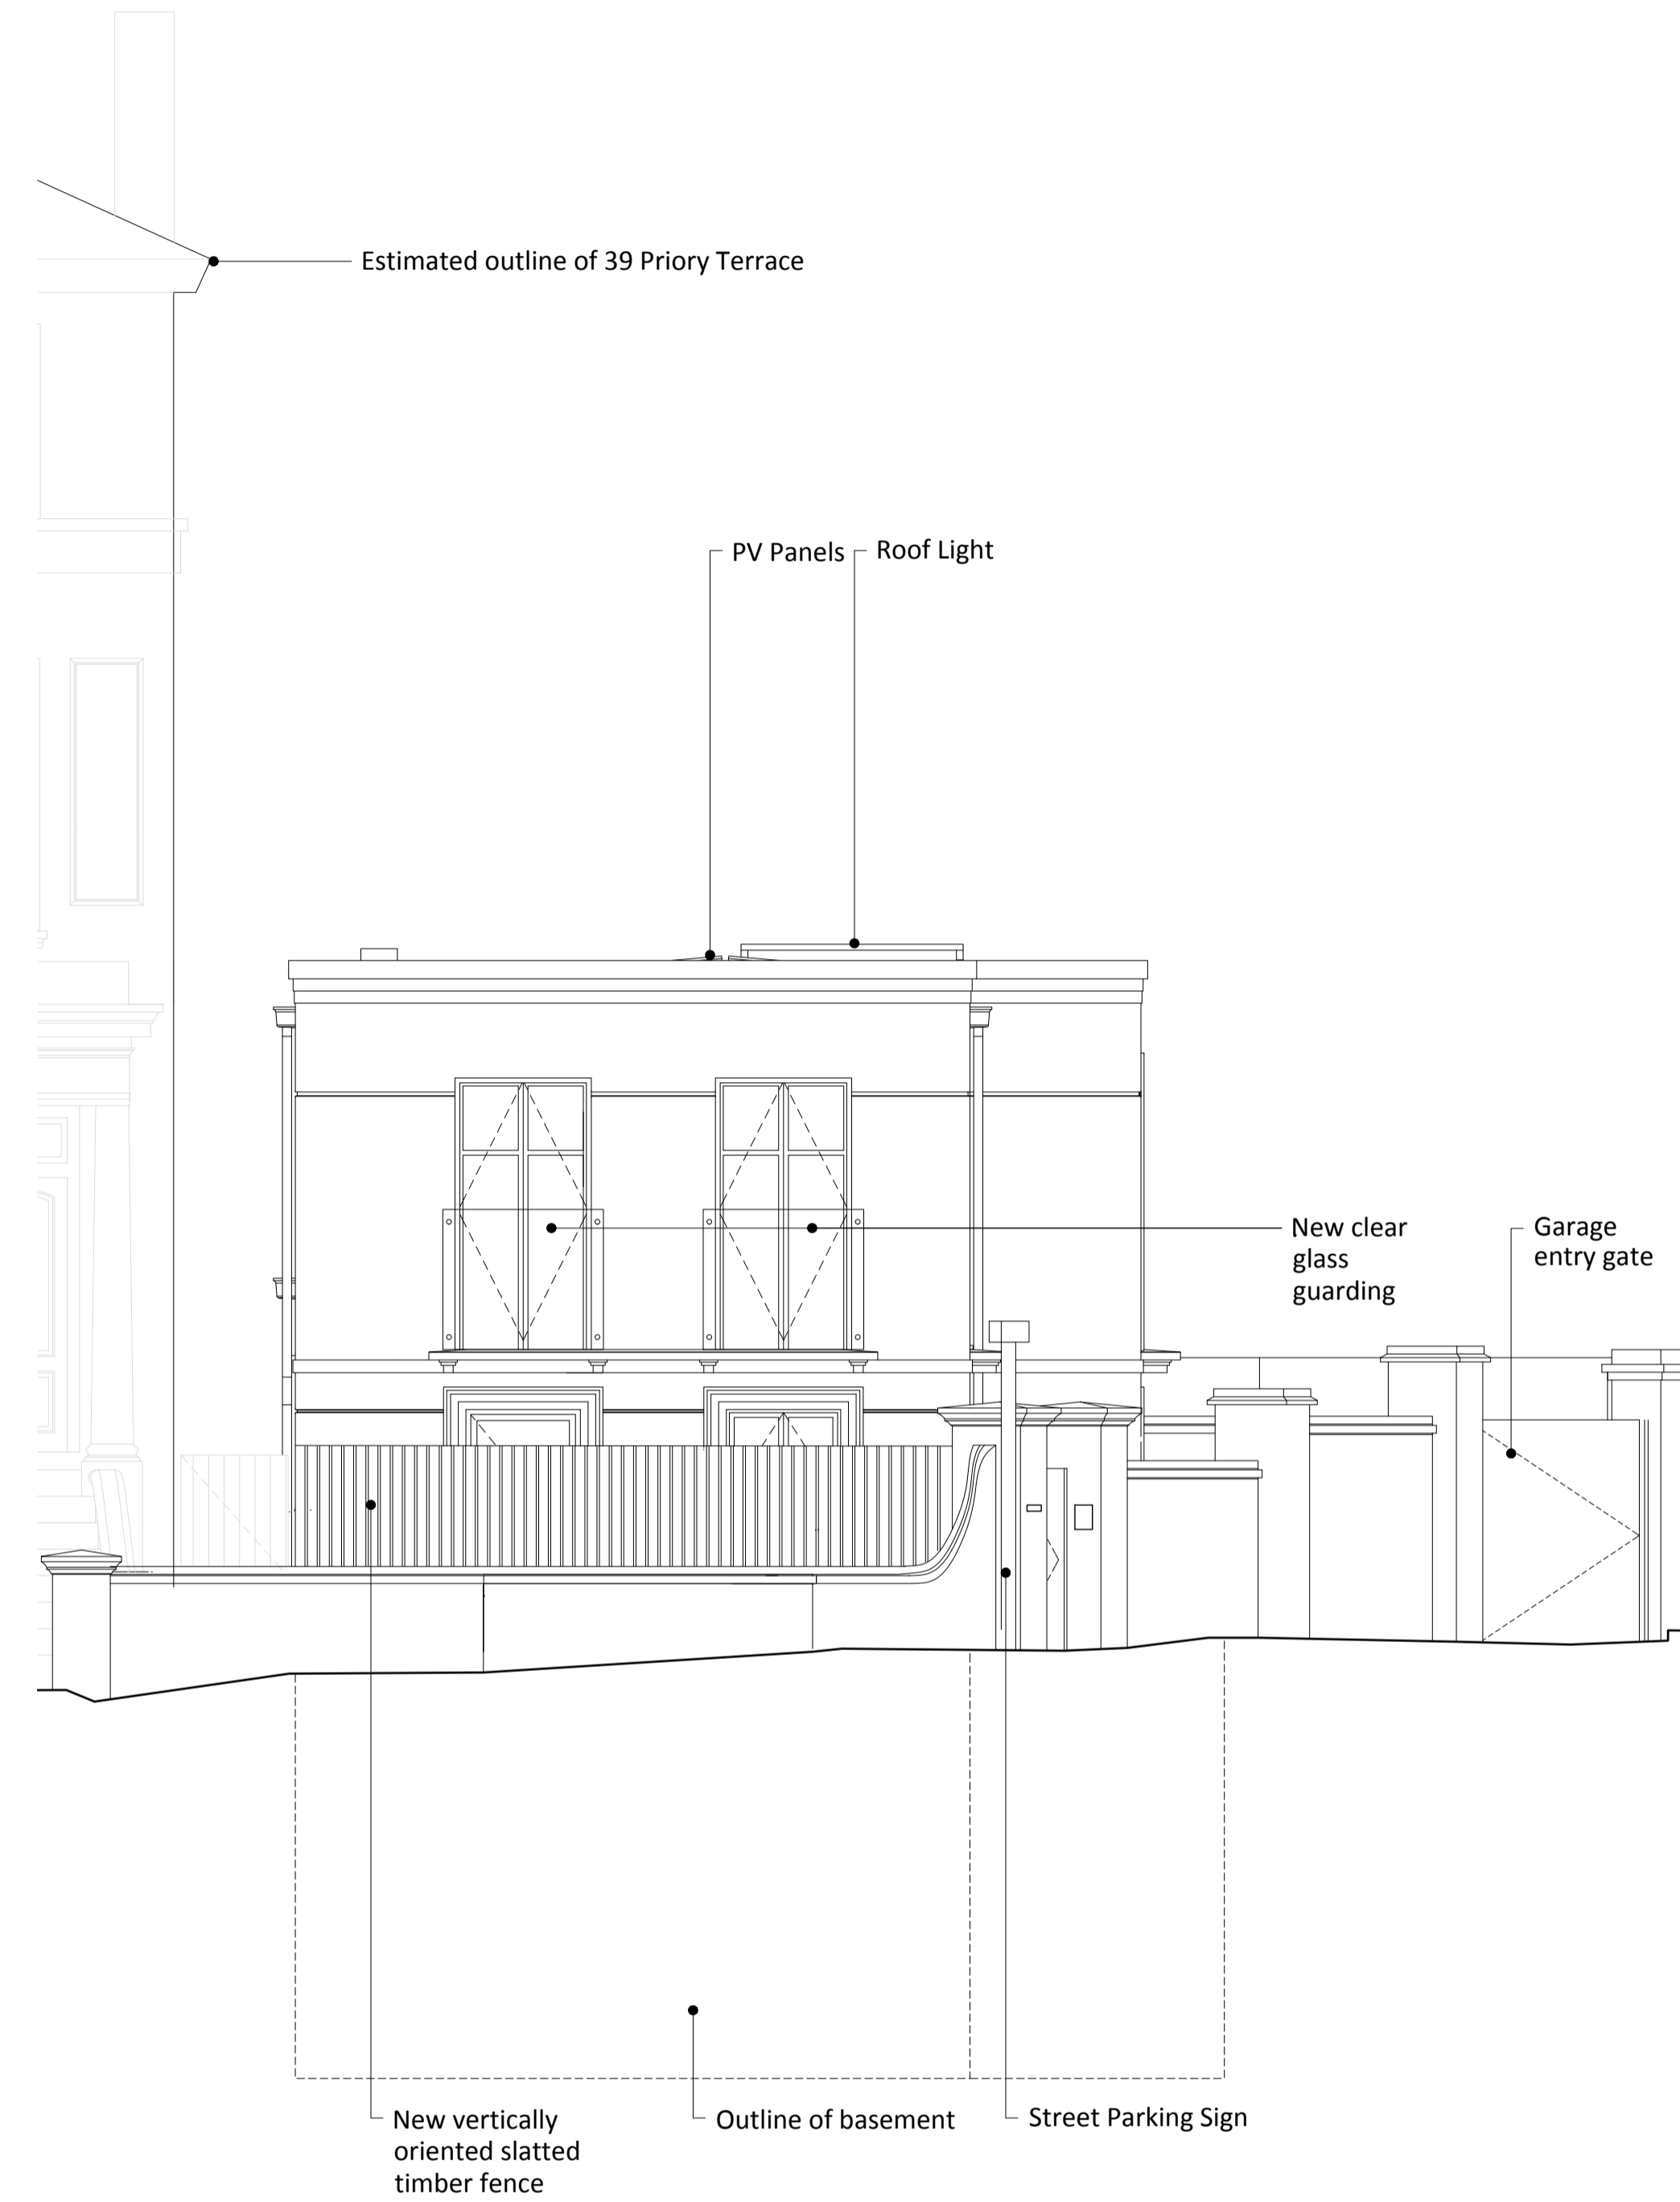

02-Proposed North Elevation



4 S A

4 S Architecture

info@4sarchitecture.co.uk
www.4sarchitecture.co.uk

39A Priory Terrace 22-028

Proposed North & East Elevations P400

1:100 @ A3 / 1:50 @ A1 -