
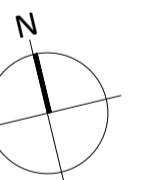


Status: Planning

Revision	Date	Description
-	26/05/2023	Planning Submission
-	-	-
-	-	-
-	-	-
-	-	-

All dimensions in mm unless otherwise stated  
This drawing is to be read in conjunction with all relevant contract documents & engineer's drawings  
Do not scale from this drawing  
Report any errors, contradictions, & omissions to the architect as soon as possible  
This drawing and design work therein are the copyright of 4S Architecture Ltd.

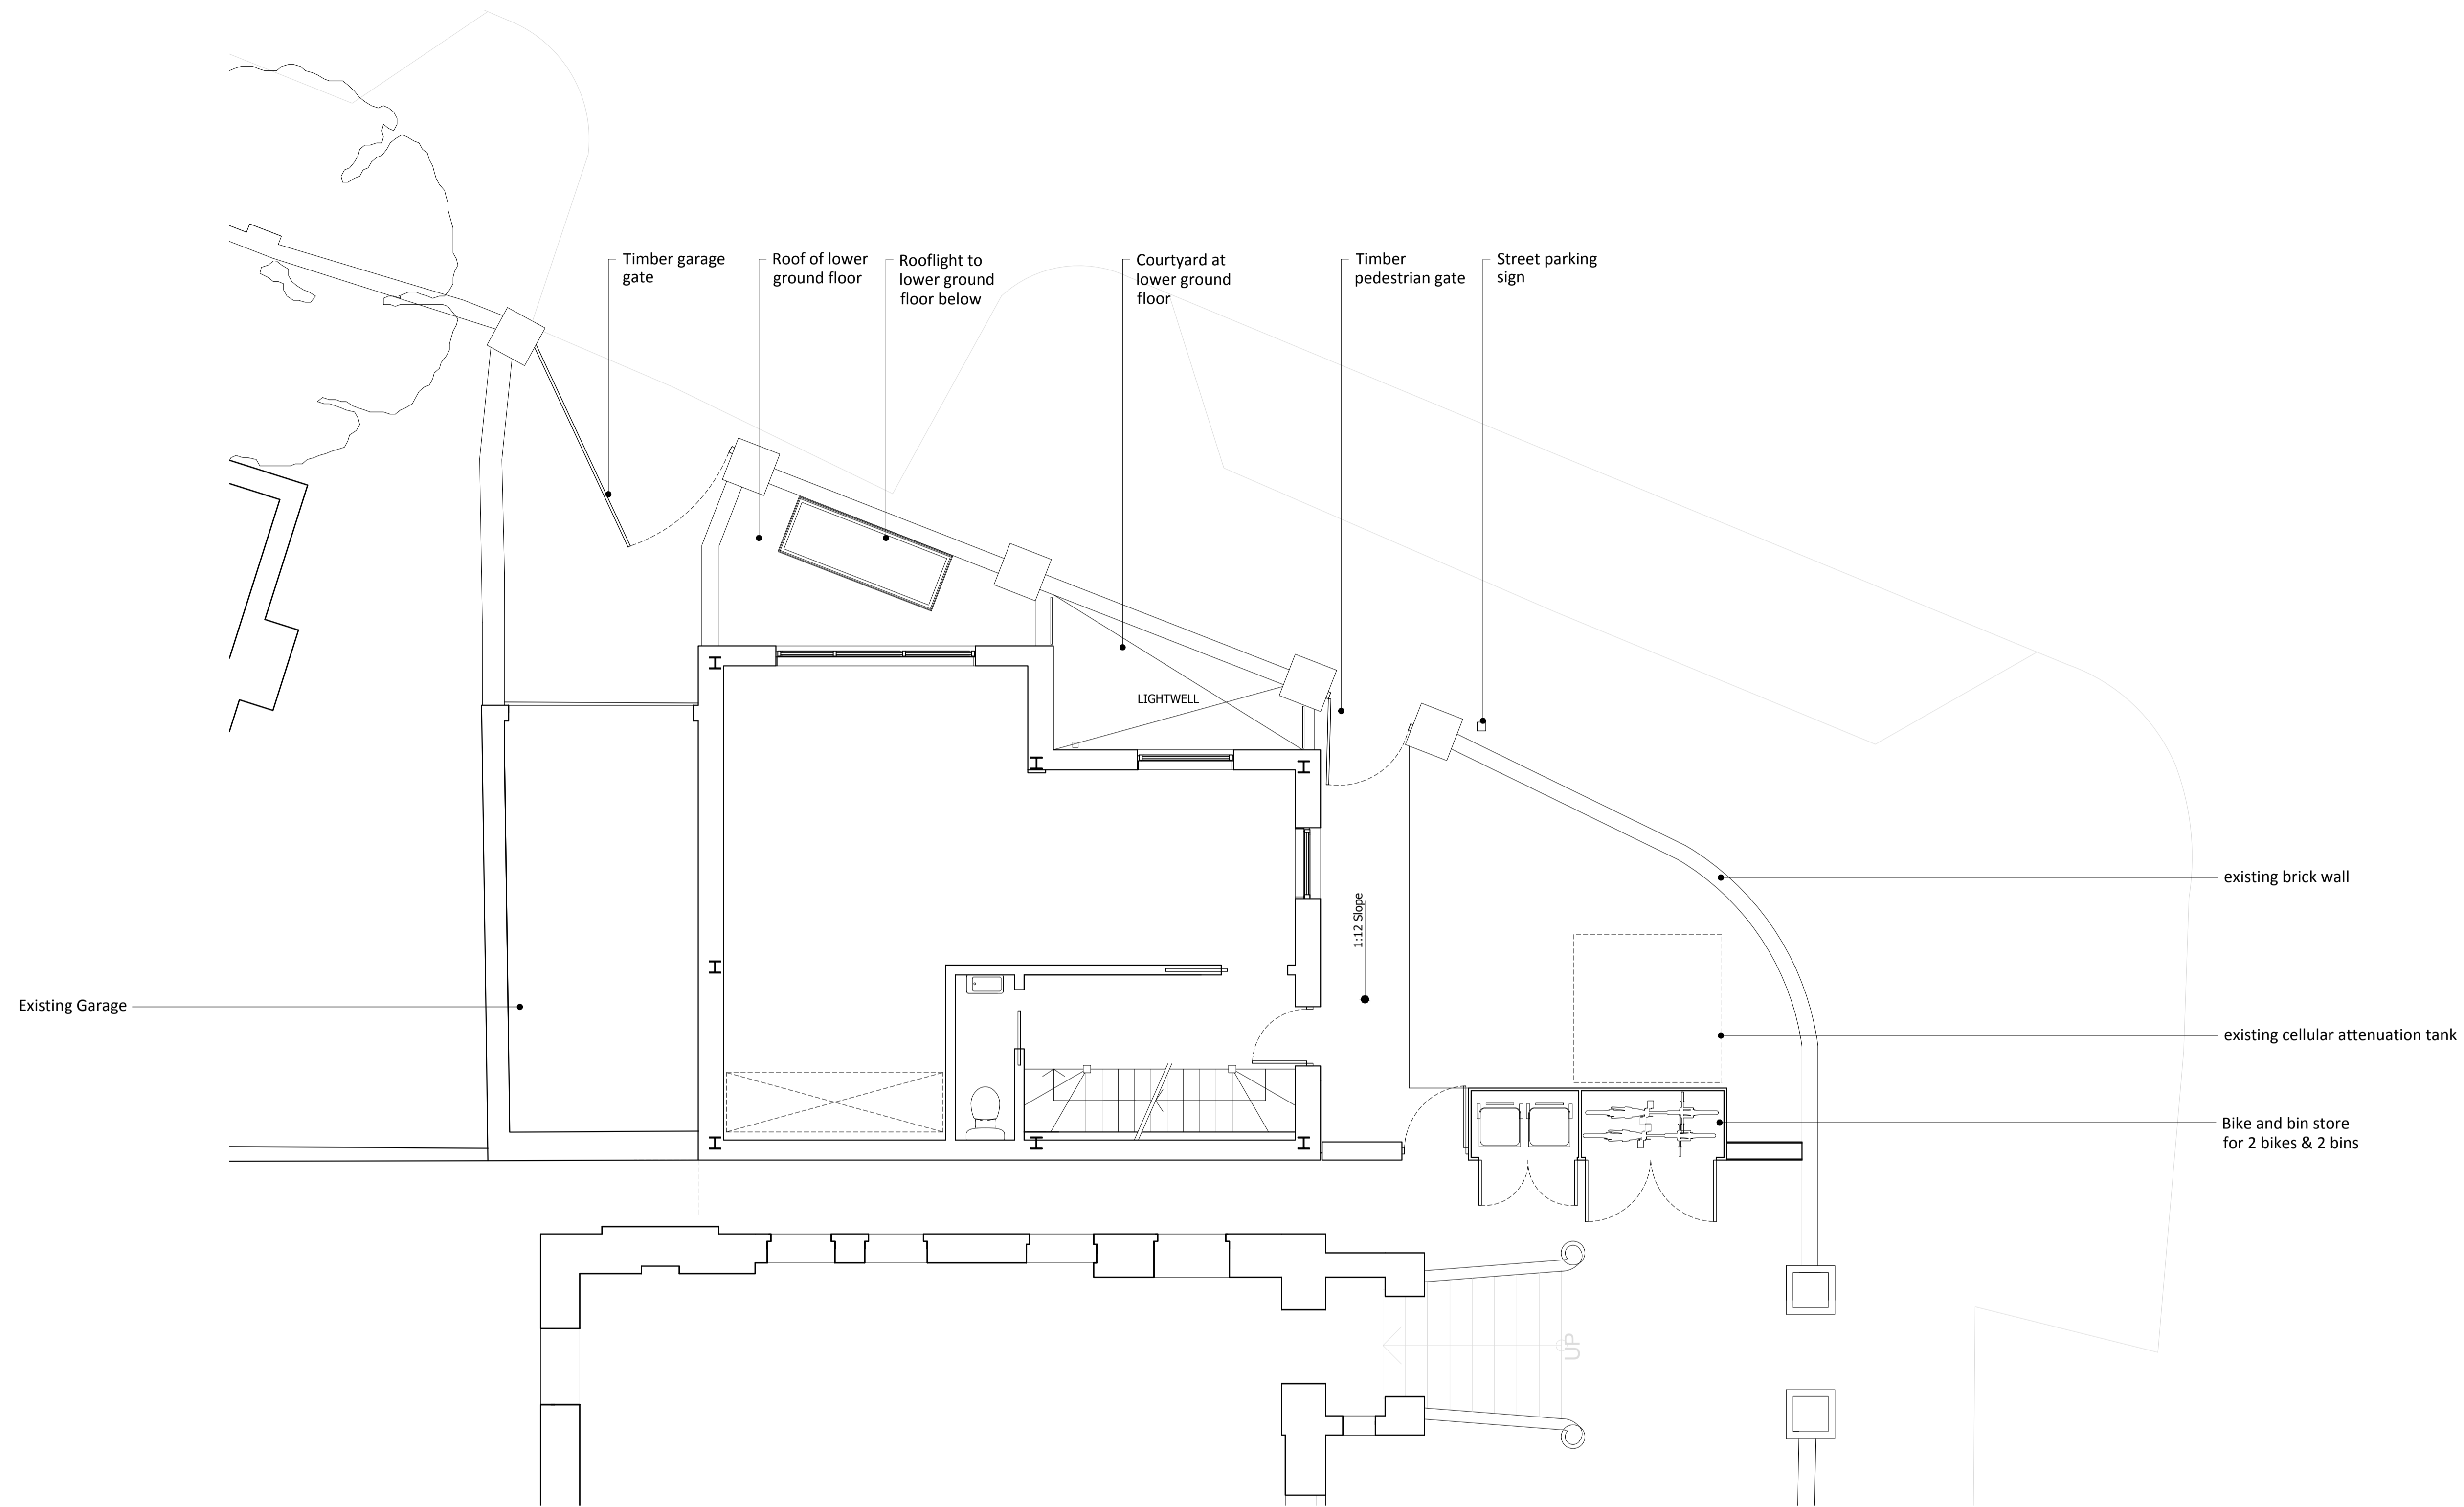

# 4 S A


4 S Architecture

info@4sarchitecture.co.uk  
www.4sarchitecture.co.uk


01-Approved Ground Floor

39A Priory Terrace 22-028  
Ground Floor Plan  
As Approved P100


1:100 @ A3 / 1:50 @ A1

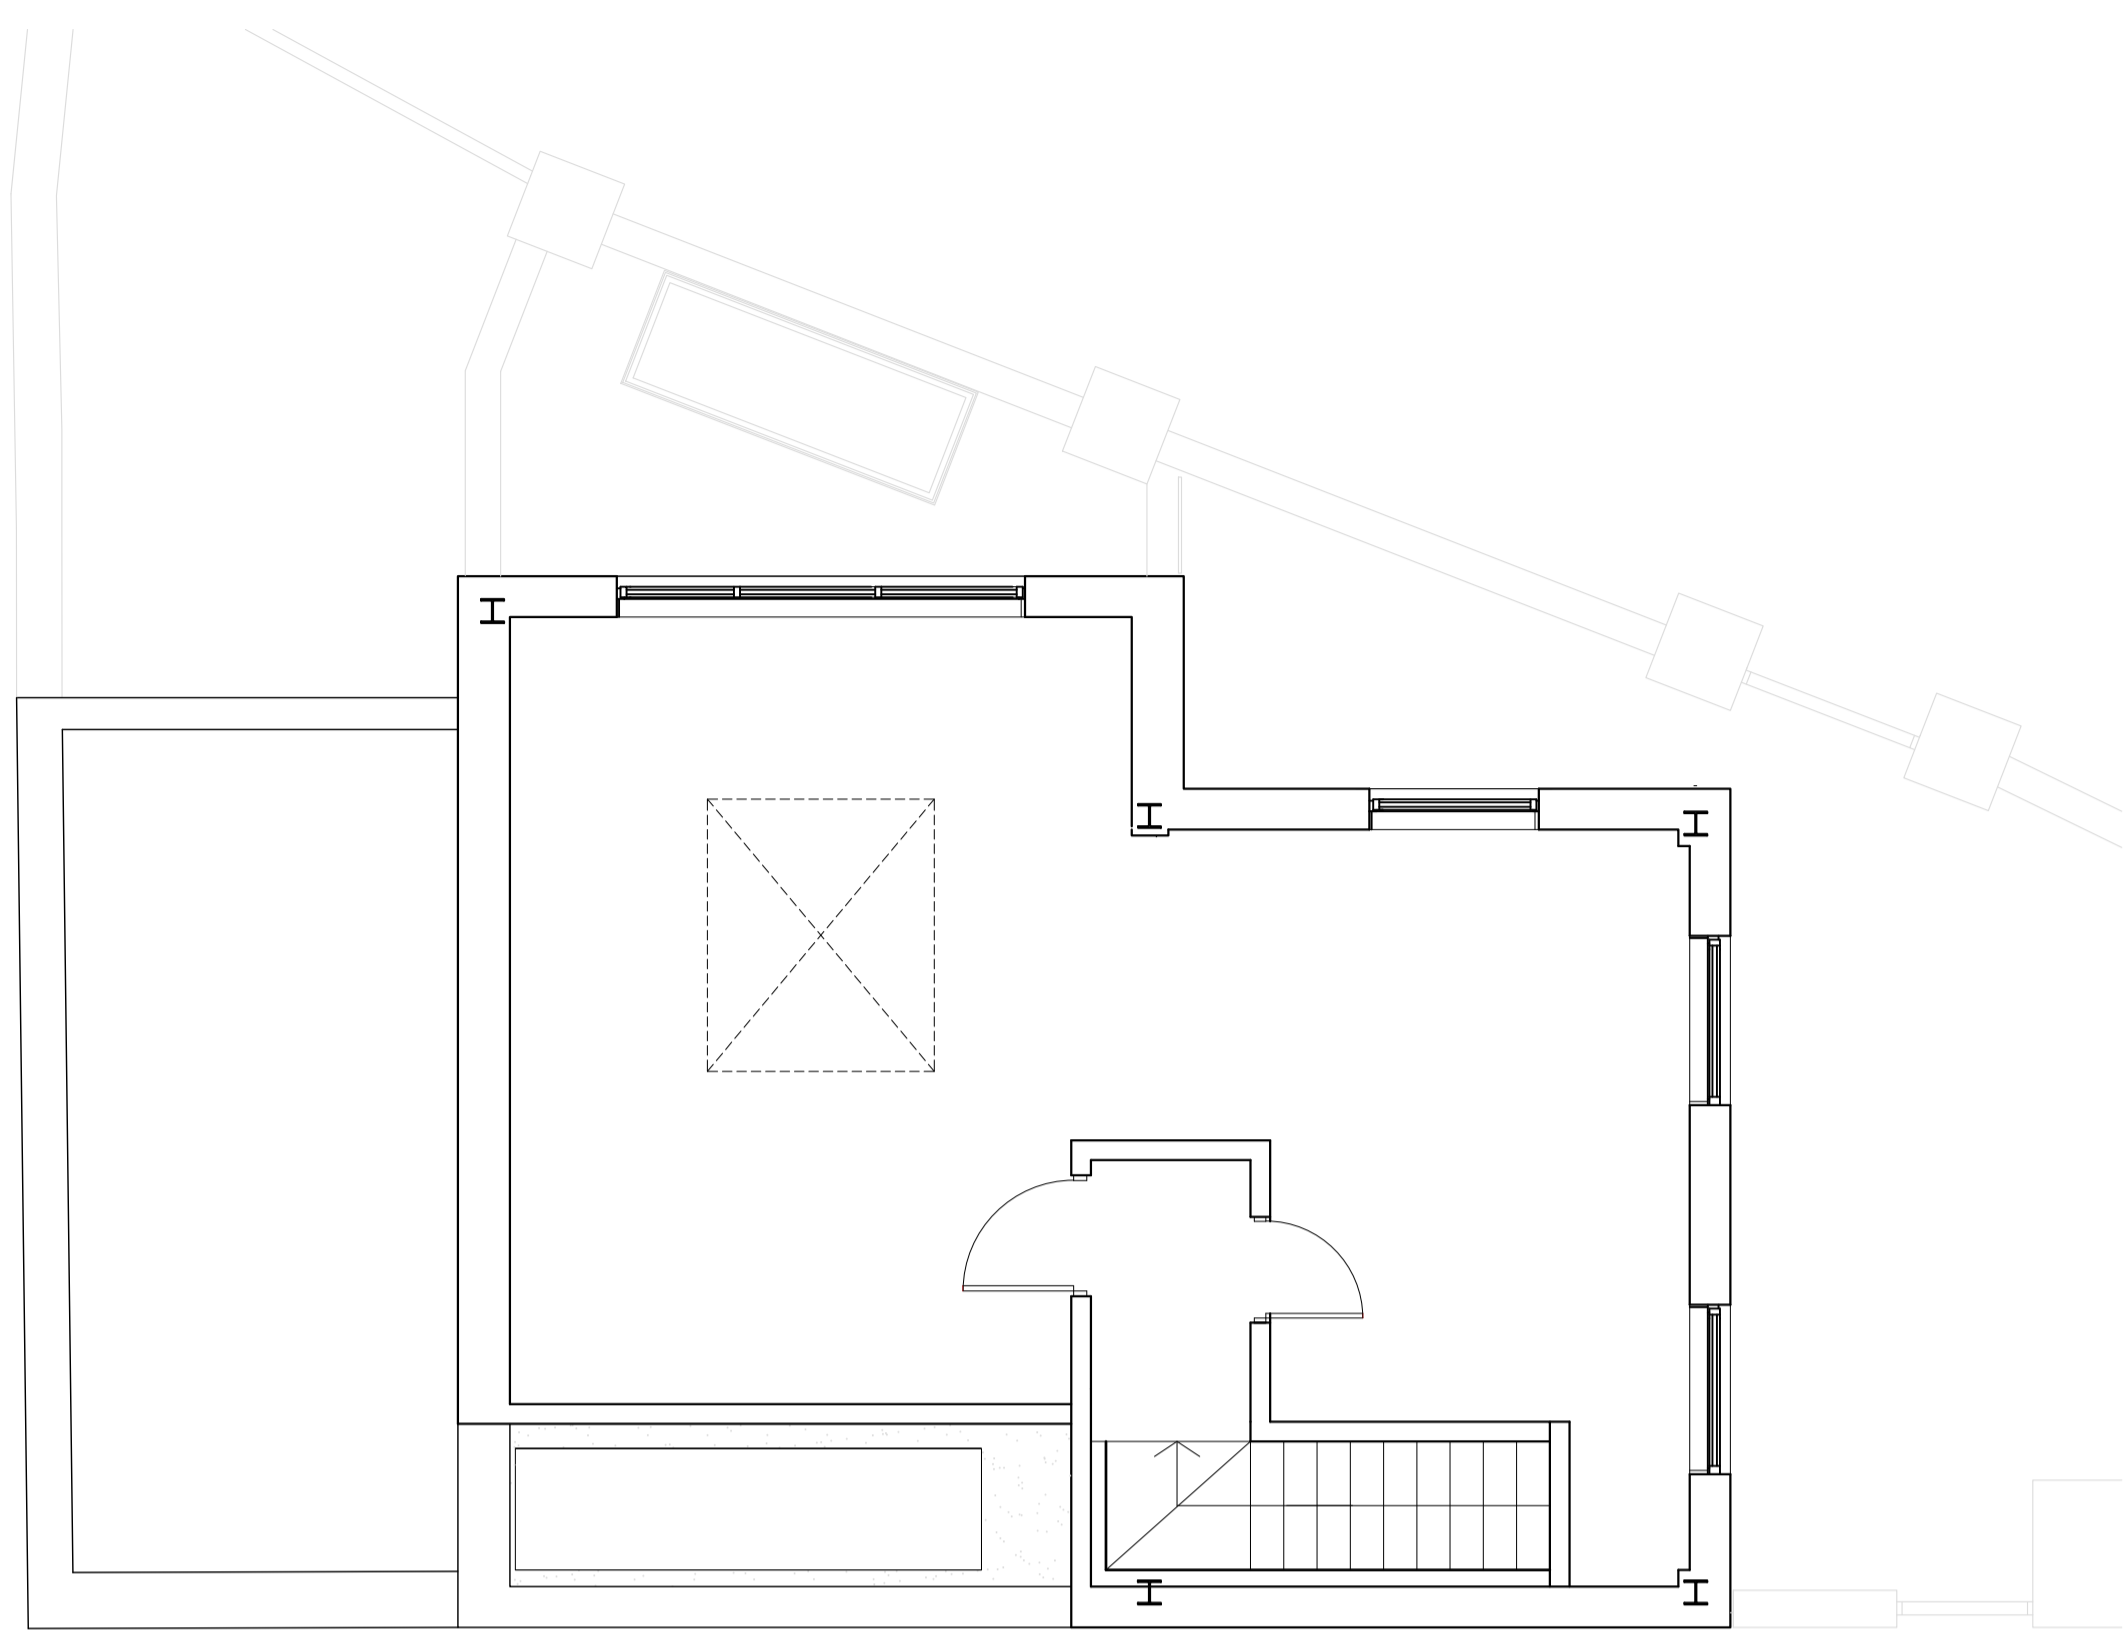

01-Approved First Floor

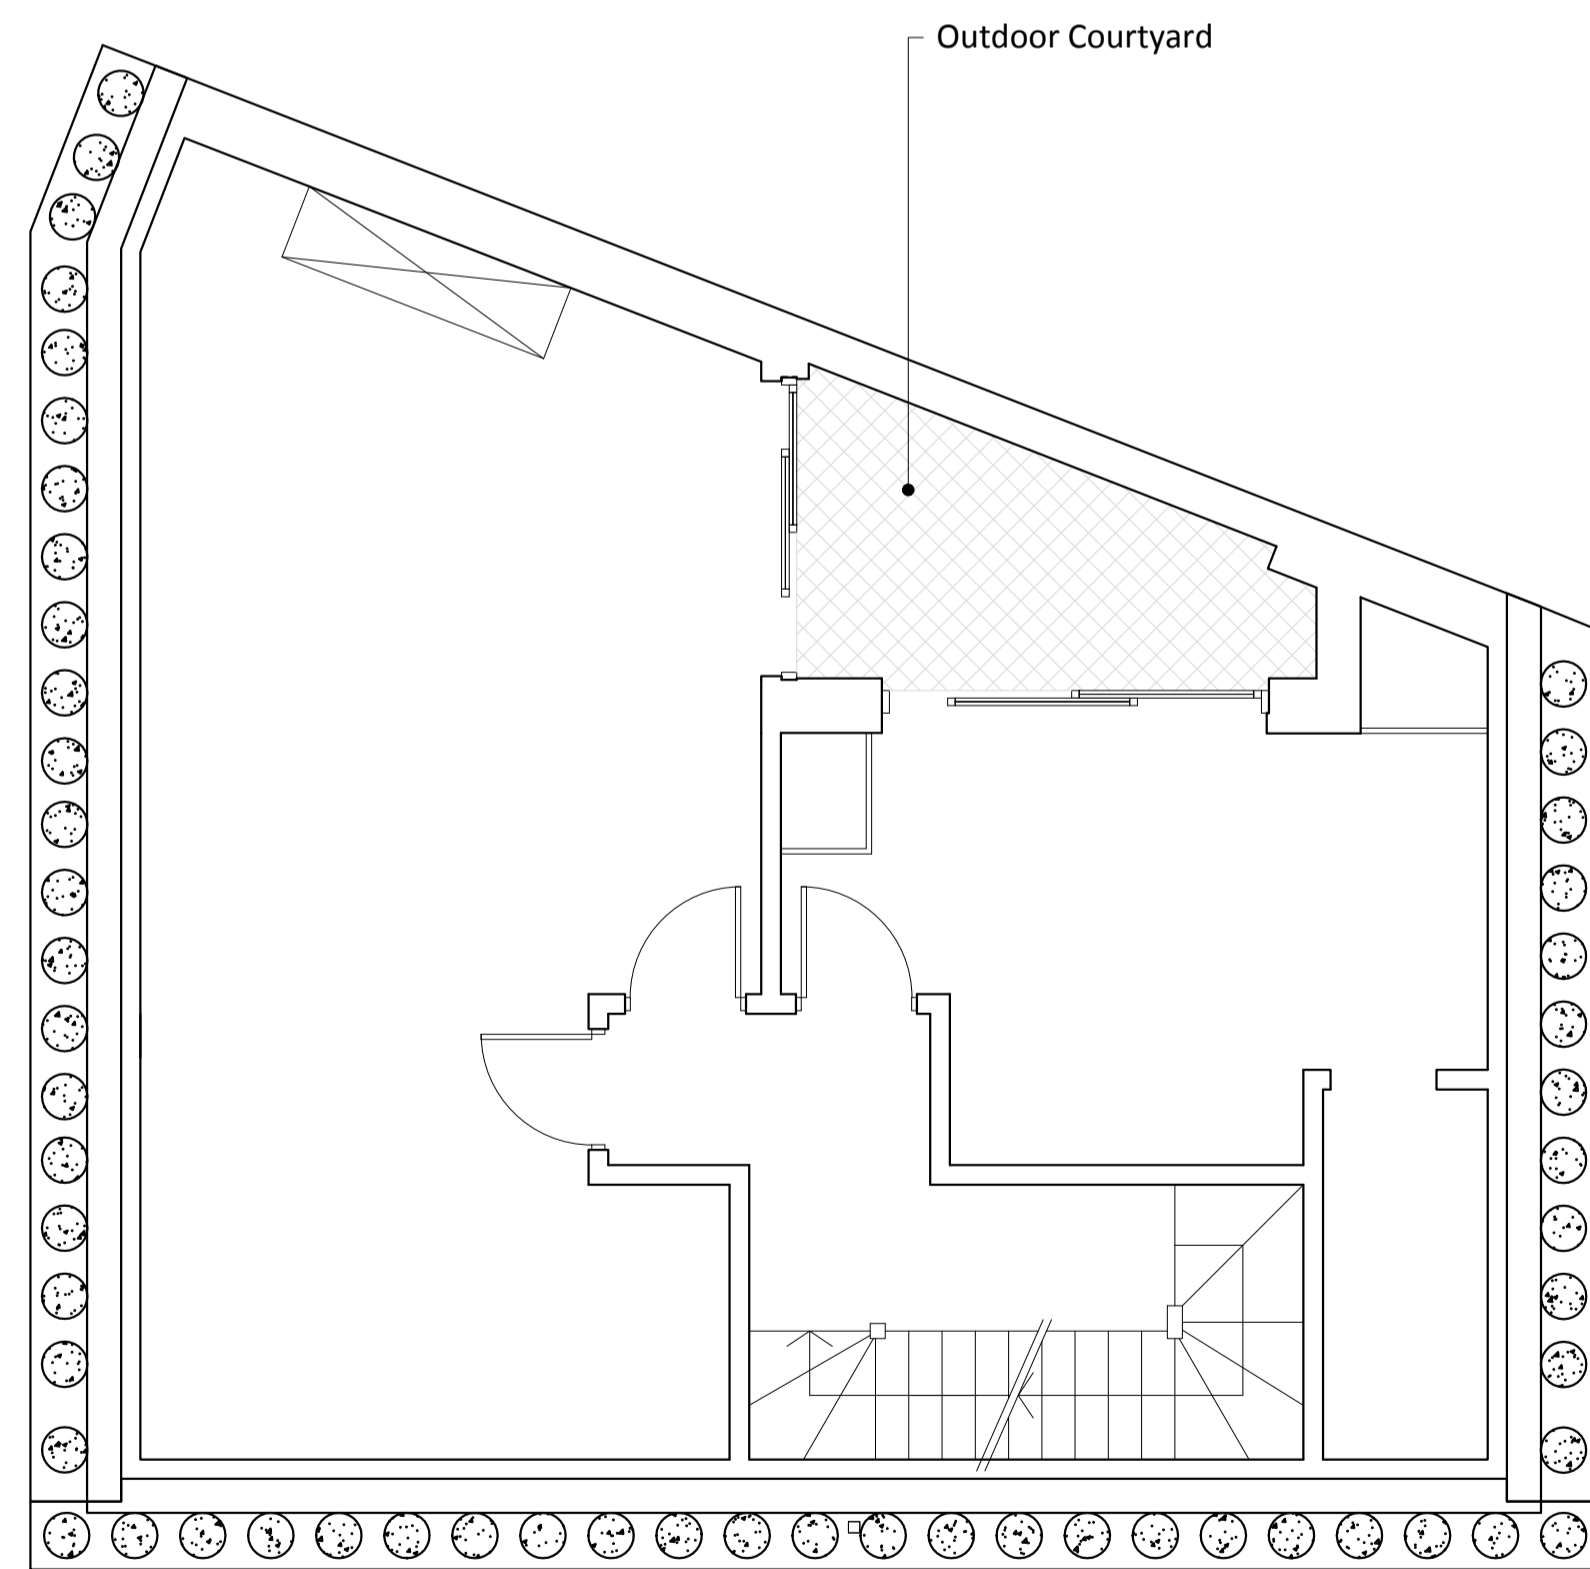

02-Approved Lower Ground

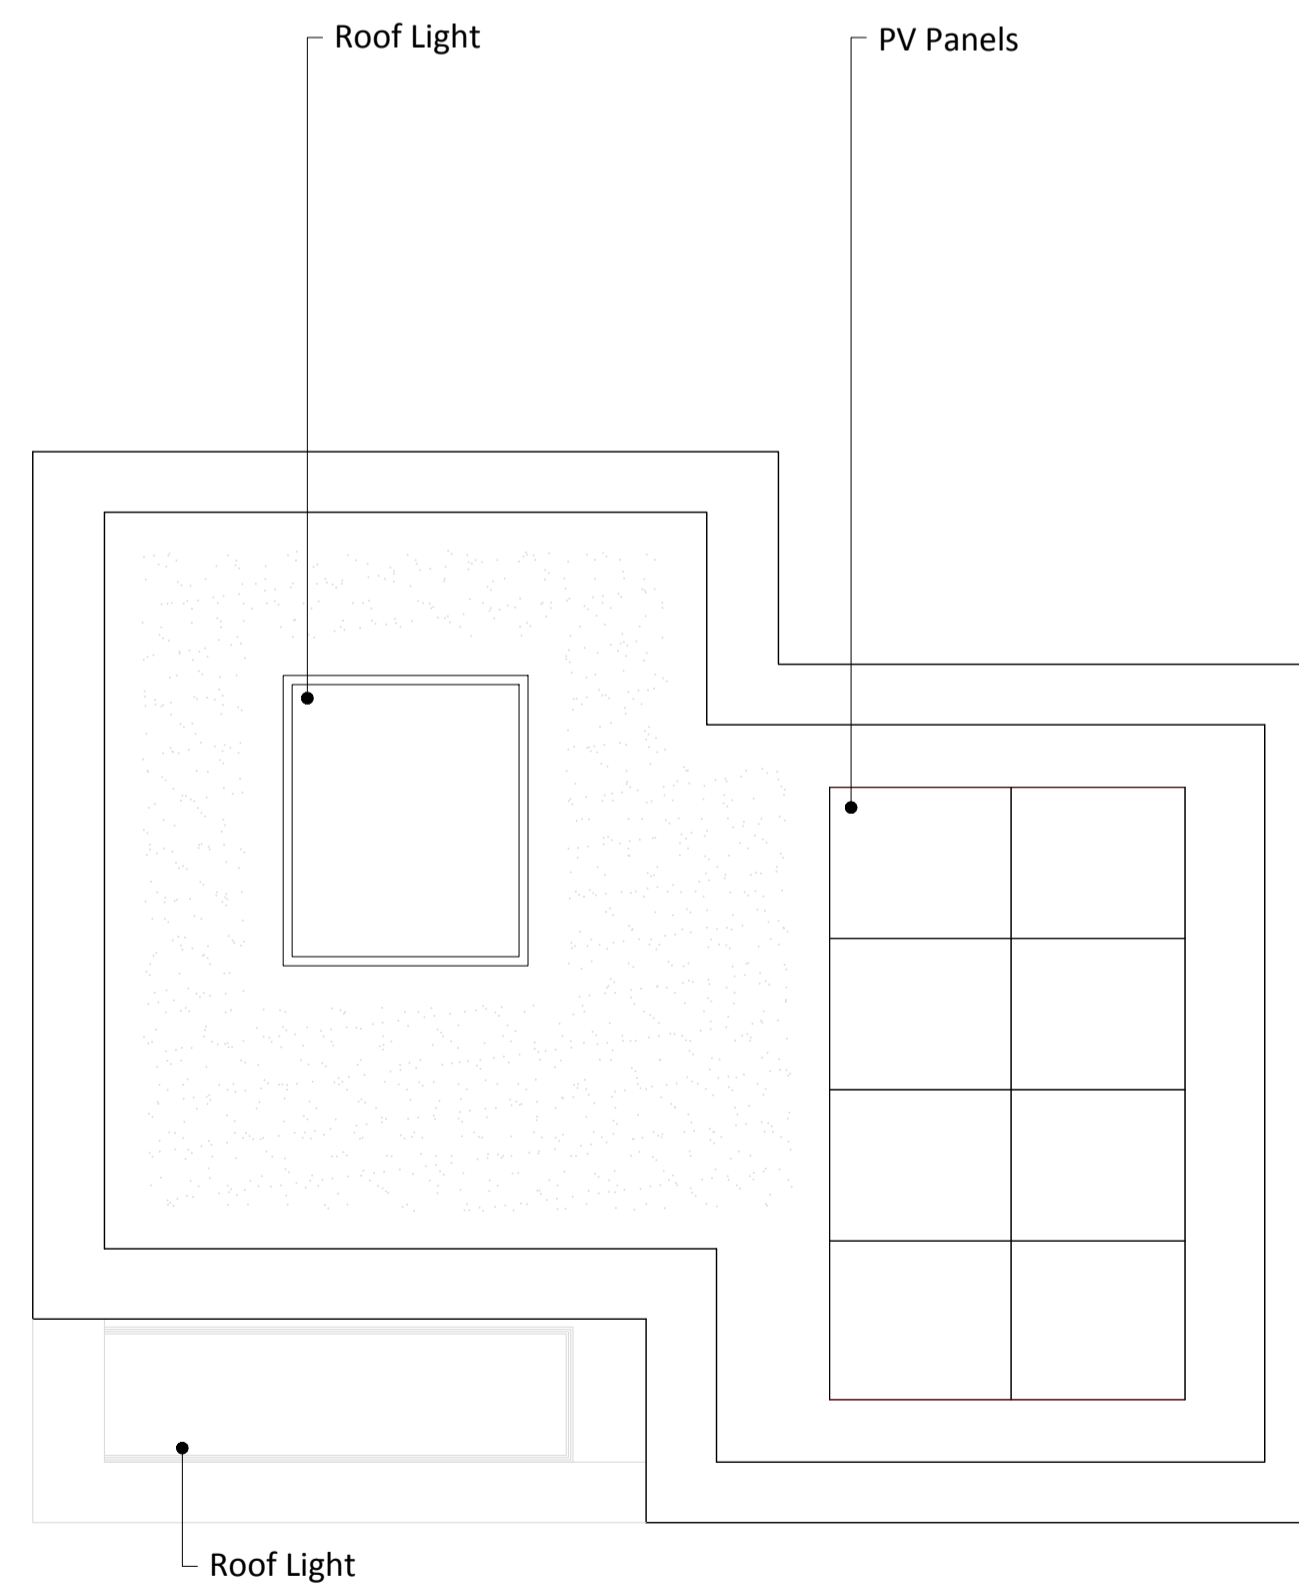


03-Approved Roof

Status: Planning

Revision	Date	Description
-	26/05/2023	Planning Submission
-	-	-
-	-	-
-	-	-
-	-	-

All dimensions in mm unless otherwise stated  
 This drawing is to be read in conjunction with all relevant contract documents & engineer's drawings  
 Do not scale from this drawing  
 Report any errors, contradictions, & omissions to the architect as soon as possible  
 This drawing and design work therein are the copyright of 4S Architecture Ltd.

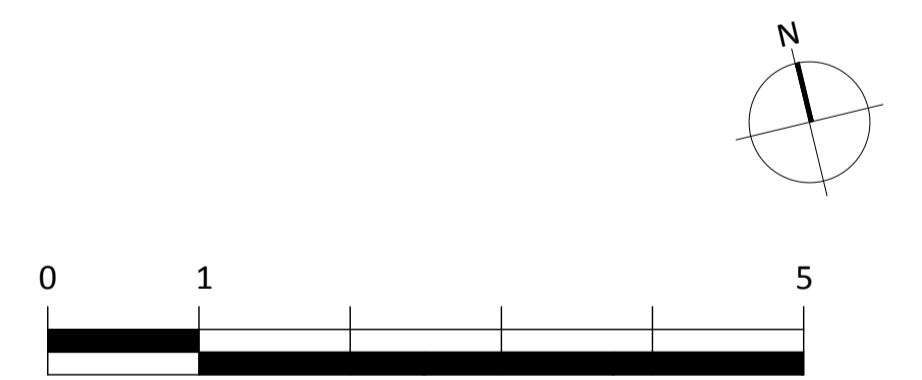

**4 S A**

4 S Architecture

info@4sarchitecture.co.uk  
 www.4sarchitecture.co.uk


39A Priory Terrace 22-028  
 LG, 1st & Roof Plans  
 As Approved **P101**

1:100 @ A3 / 1:50 @ A1 -


Status: Planning

Revision	Date	Description
-	26/05/2023	Planning Submission
-	-	-
-	-	-
-	-	-
-	-	-

All dimensions in mm unless otherwise stated  
This drawing is to be read in conjunction with all relevant contract documents & engineer's drawings  
Do not scale from this drawing  
Report any errors, contradictions, & omissions to the architect as soon as possible  
This drawing and design work therein are the copyright of 4S Architecture Ltd.

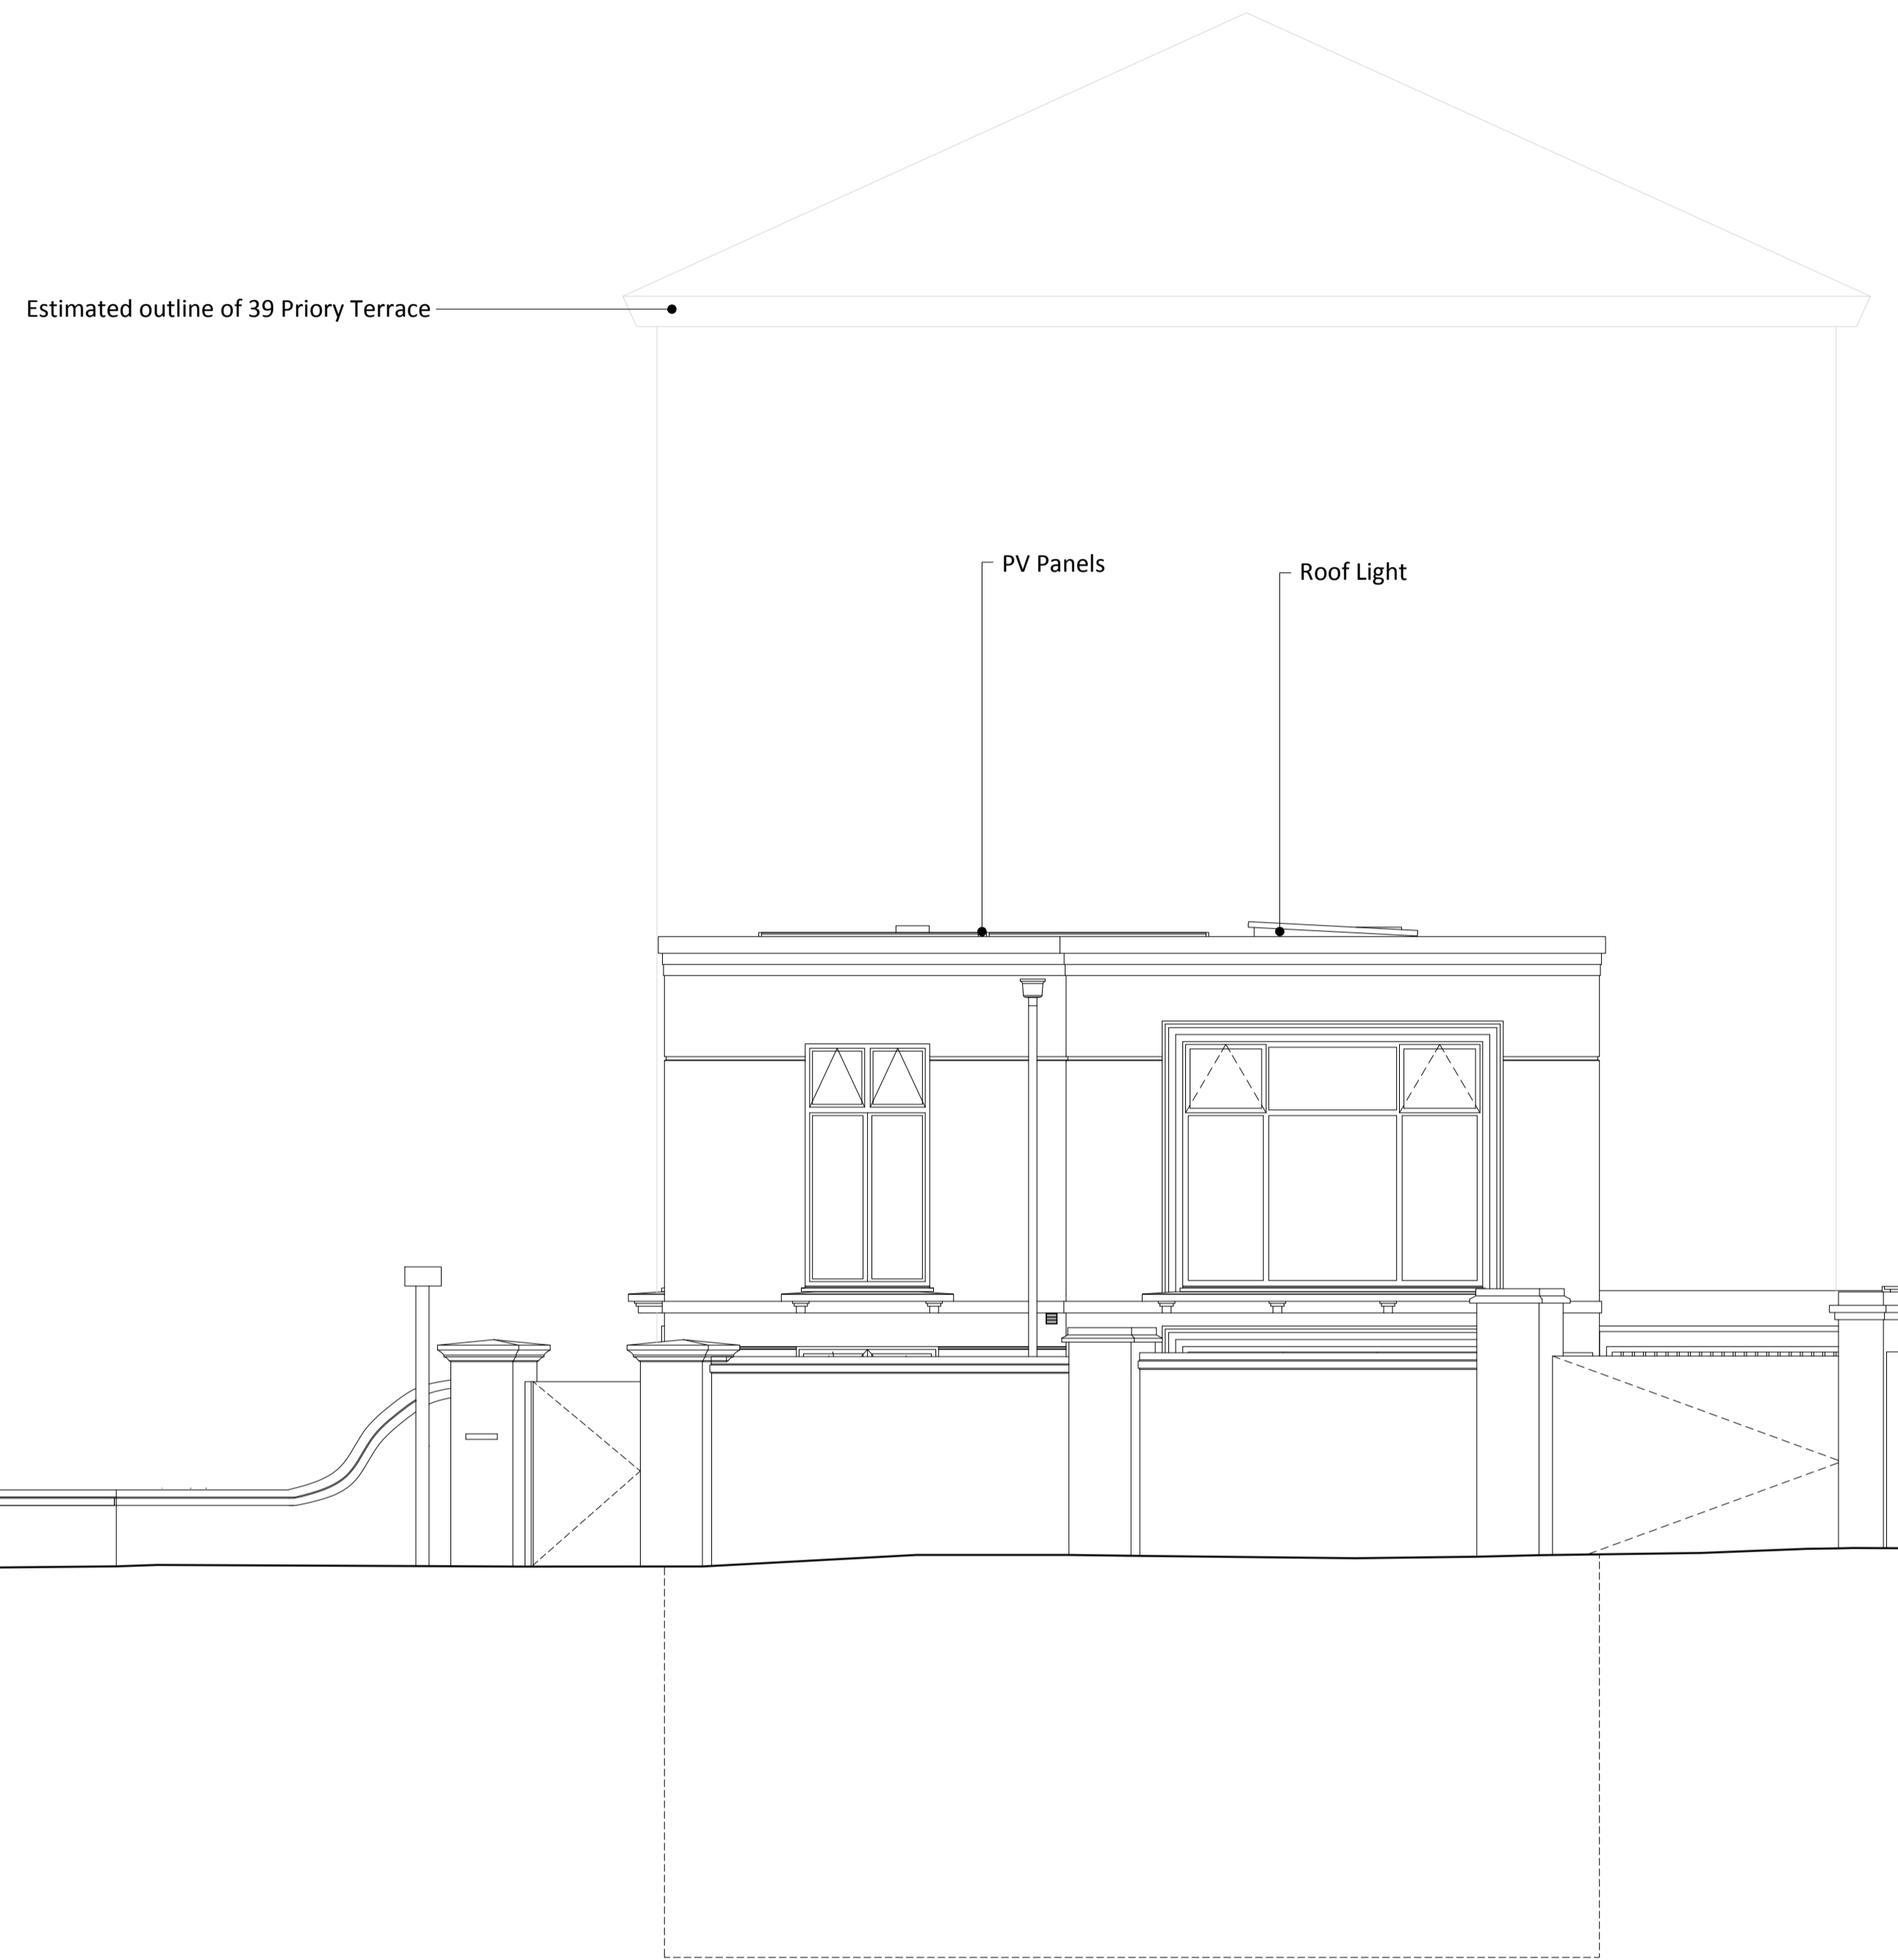

01 - Approved West Elevation

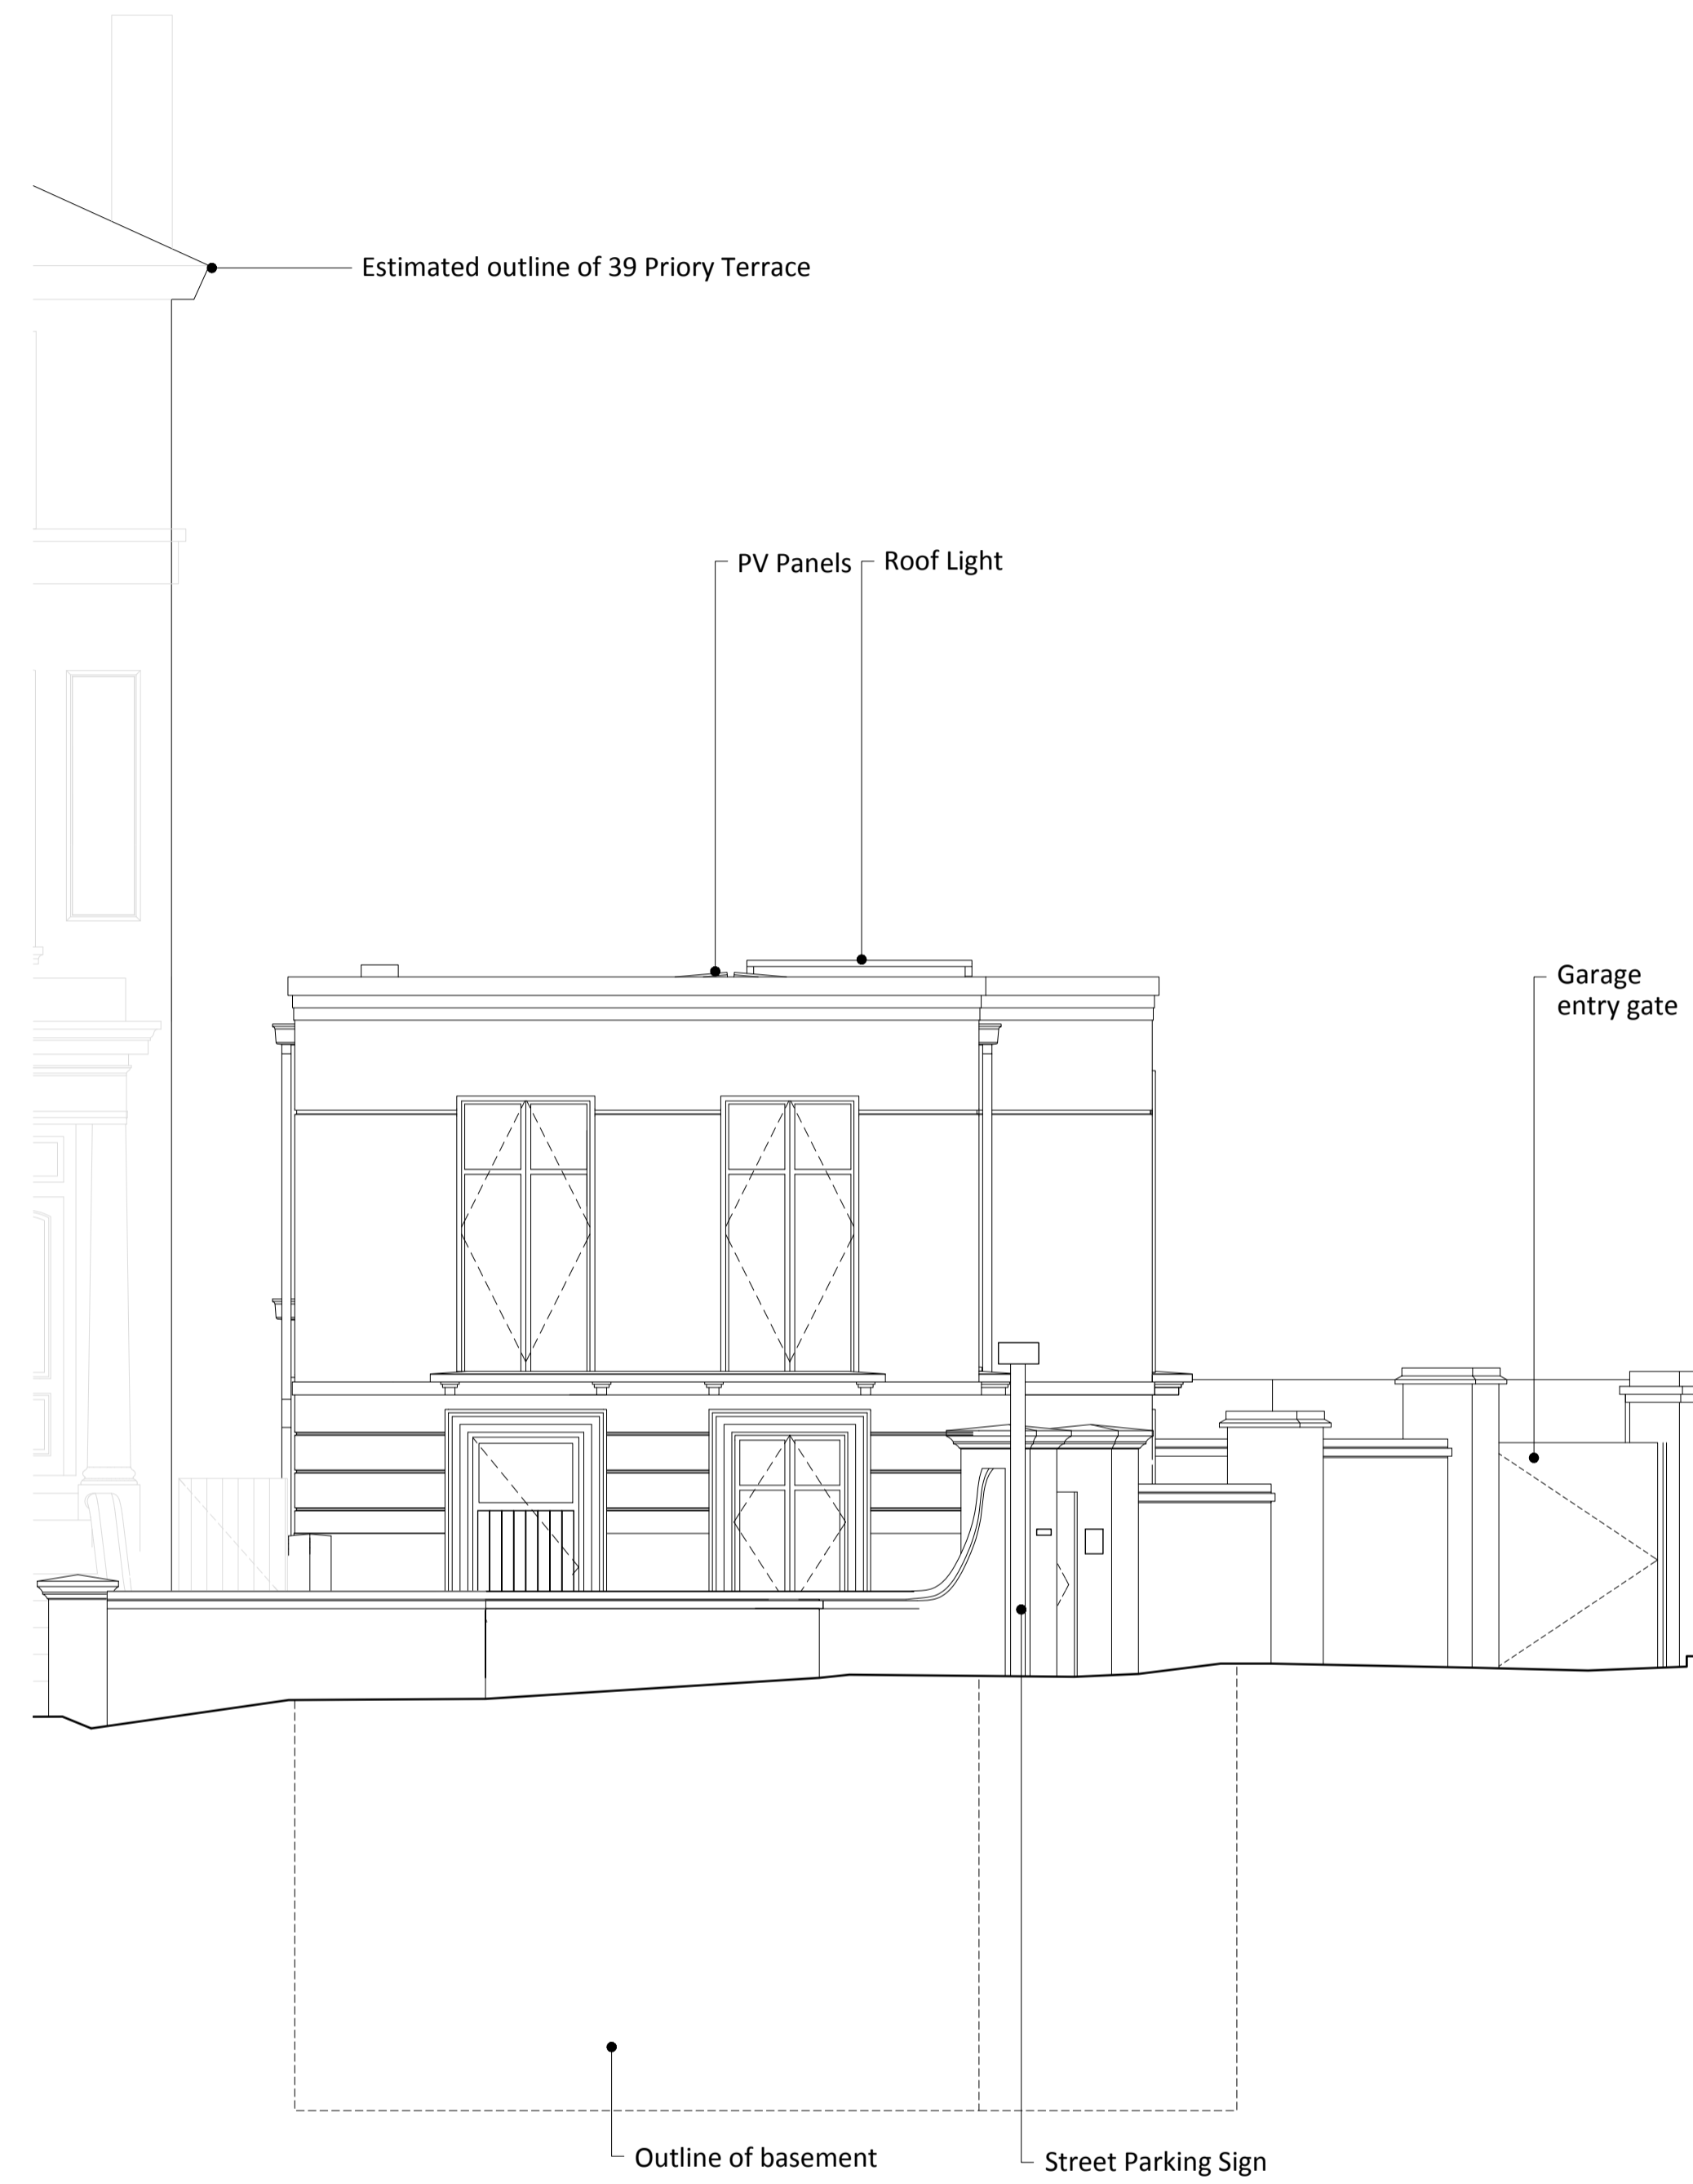

02 - Approved North Elevation



# 4 S A

4 S Architecture

info@4sarchitecture.co.uk  
www.4sarchitecture.co.uk

39A Priory Terrace 22-028  
North & East Elevations  
As Approved P120

1:100 @ A3 / 1:50 @ A1