

Please note that information used to produce these drawings is based on measured survey supplied by others; Heritage Architecture cannot be held responsible for any inaccuracies that may exist. Please do not scale from the drawings. All dimensions should be verified on site. Any inconsistencies should be reported to the project architect.

Drawings to be read in conjunction with the Heritage and Design & Access Statement by Heritage Architecture Ltd. 2023 and datasheets in Appendices.

Any dimensions detailed in this drawing are in millimeters.

The drawings is protected by copyright. All copyrights with Heritage Architecture Ltd and Anslow Partnership.

NOTES

- The information contained in this drawing is provided by the University of London, showing the existing fire alarm as installed by BBC between 2009 and 2015.
- Locations of existing conduits/ electrical routes in the building are based on the best estimate, where they are concealed by later finishes/ ducting.
- All existing Fire Alarm devices are proposed to be removed. The proposed removal of existing devices and associated cables do not include demolition of historic fabric.
- Any cabling embedded in a wall or ceiling will be left in situ to minimise potential intervention to the historic fabric. Only external cabling and associated fixings will be fully removed.

SYMBOL LEGEND

Ceiling-mounted Hardwired Devices (proposed to remove):


- FA: FIRE ALARM SMOKE DETECTOR
- HA: FIRE ALARM HEAT DETECTOR
- SD/S/BS: SMOKE DETECTOR WITH BASE SOUNDER
- HD/S/BS: HEAT DETECTOR WITH BASE SOUNDER
- SD/S: SMOKE DETECTOR WITH BASE SOUNDER
- HD/S: HEAT DETECTOR WITH BASE SOUNDER

Wall-mounted Wireless Devices (proposed to remove):

- MC: MANUAL CALL POINT
- SL: SOUNDER UNIT WITH LED BEACON
- IU: FIRE ALARM INTERFACE UNIT
- BT: BEAM DETECTION TRANSMITTER
- BR: BEAM DETECTION RECEIVER
- DO: DOOR HOLD OPEN DEVICE
- FASP: FIRE ALARM SLAVE PANEL

Surface-mounted cables/conduits (proposed to remove):

- C: CABLES/ CONDUITS

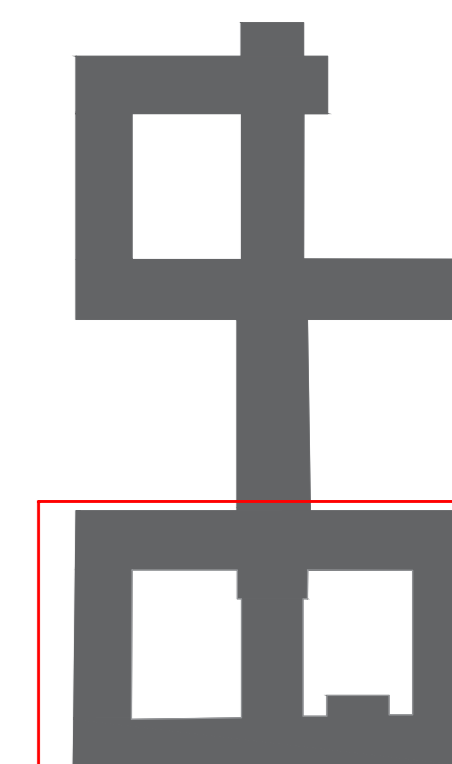

Key Plan

JOB TITLE  
Senate House Library  
University of London

DRAWING TITLE  
FIRE ALARM SYSTEM LAYOUT (As Existing)  
GROUND FLOOR - SOUTH BLOCK

JOB No. DWG No. REV  
N2865 104 A

DRAWN BY CHECKED BY SCALE (E:AS) DATE  
DYT NS 1:100 MAY/23

STEPHEN LEVRANT HERITAGE ARCHITECTURE



62 British Grove, London, W4 2NL  
E-mail: info@heritagearchitecture.co.uk T: 020 8748 5501

The Anslow Partnership  
Consulting Engineers



1st Floor  
John Stow House  
18 Bevis Marks  
London, EC3A 7JB  
Telephone: (020) 7553 2050  
email: info@anslowpartnership.co.uk

FOR CONTINUATION REFER TO DRAWING 105

