

114

Please note that information used to produce these drawing is based on measured survey supplied by others; Heritage Architecture cannot be held responsible for any inaccuracies that may exist. Please do not scale from the drawings. All dimensions should be verified on site. Any inconsistencies should be reported to the project architect.

Drawing to be read in conjunction with the Heritage and Design & Access Statement by Heritage Architecture Ltd. 2023 and datasheets in Appendices.

Any dimensions detailed in this drawing are in millimeters. The drawings is protected by copyright. All copyrights with Heritage Architecture Ltd and Anslow Partnership.

NOTES

- 1. The information contained in this drawing is provided by the University of London, showing the existing fire alarm as installed by BBC between 2009 and 2015.
- Locations of existing conduits/ electrical routes in the building are based on the best estimate, where they are concealed by later finishes/ ducting.
- All existing Fire Alarm devices are proposed to be removed. The proposed removal of existing devices and associated cables do not include demolition of historic fabric.
- 4. Any cabling embedded in a wall or ceiling will be left in situ to minimise potential intervention to the historic fabric. Only external cabling and associated fixings will be fully removed.

SYMBOL LEGEND

Ceiling-mounted Hardwired Devices (proposed to remove):

FIRE ALARM SMOKE DETECTOR

FIRE ALARM HEAT DETECTOR

SMOKE DETECTOR WITH BASE SOUNDER

HEAT DETECTOR WITH BASE SOUNDER

SMOKE DETECTOR WITH BASE SOUNDER

HEAT DETECTOR WITH BASE SOUNDER

Wall-mounted Wireless Devices (proposed to remove):

MANUAL CALL POINT

👫 SOUNDER UNIT WITH LED BEACON I/U FIRE ALARM INTERFACE UNIT

TR BEAM DETECTION TRANSMITTER


R BEAM DETECTION RECEIVER

DH DOOR HOLD OPEN DEVICE

FASP FIRE ALARM SLAVE PANEL

Surface-mounted cables/conduits (proposed to remove):

---- CABLES/ CONDUITS

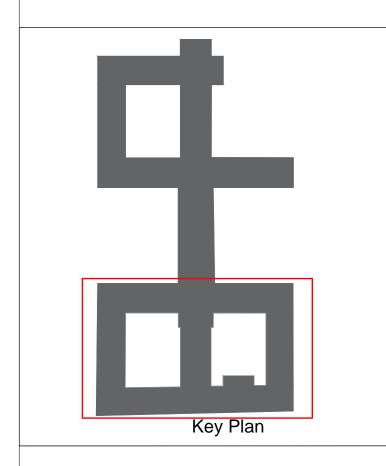

Senate House Library University of London FIRE ALARM SYSTEM LAYOUT (As Existing)

FIFTH FLOOR - SOUTH BLOCK N2865 114

DRAWN BY CHECKED BY SCALE (@A0) DATE DYT NS 1:100 MAY/23

STEPHEN LEVRANT HERITAGE ARCHITECTURE



62 British Grove, London, W4 2NL E-mail: info@heritagearchitecture.co.uk T: 020 8748 5501

The Anslow Partnership Consulting Engineers

