

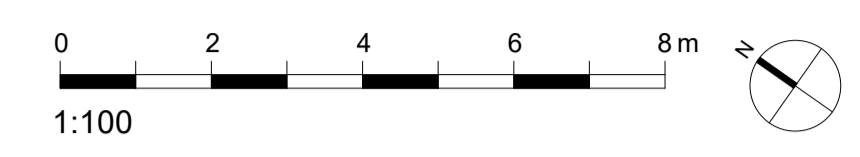


© Copyright Rock Townsend Architects LLP
 All dimensions to be checked on site prior to commencement of works
 Rock Townsend Architects LLP to be notified of any omissions or errors
 THIS DRAWING IS NOT TO BE SCALED
 SETTING OUT - NOTE FOR CONTRACTOR
 It is the responsibility of the contractor to check all setting out information (levels, dimensions, co-ordinates, etc.) indicated on this drawing for the whole of the works prior to commencement of the works and record the results on a copy of this drawing. Rock Townsend Architects LLP shall be notified of any discrepancies and no work shall be commenced until further instructions are received in writing.

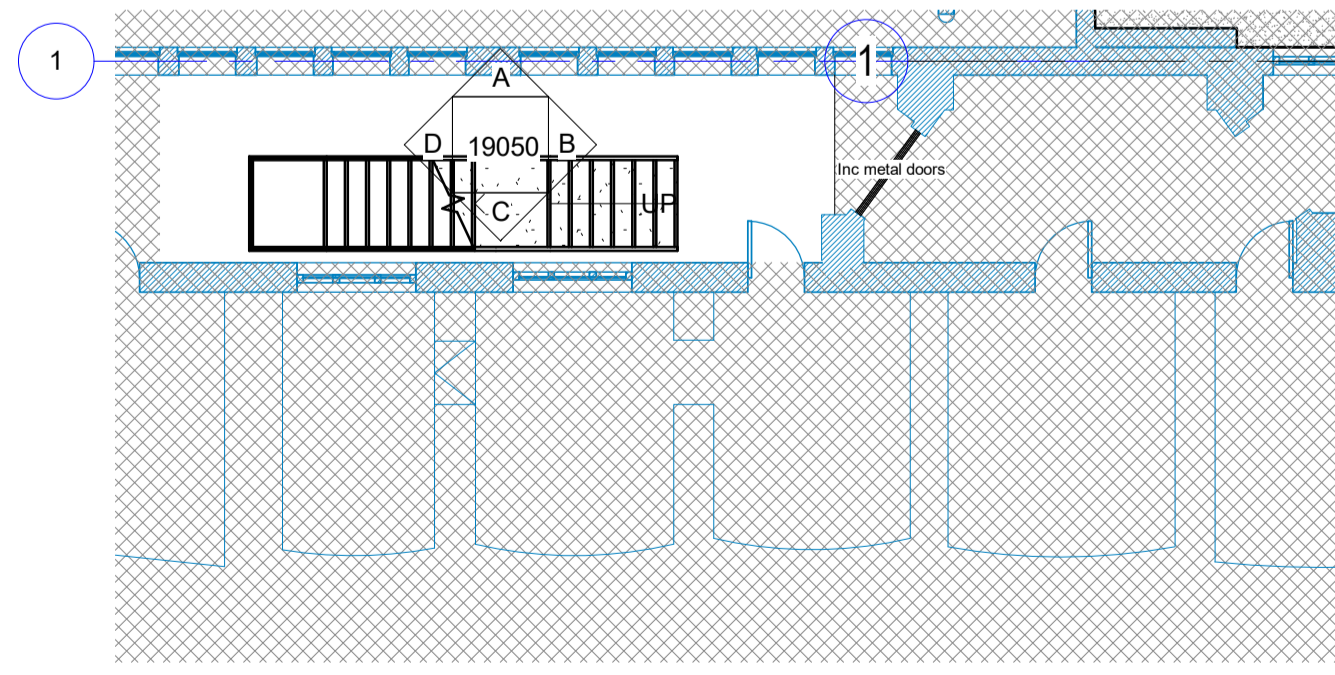

- Please ensure printed at 100% for A1 or 50% for A3
- Existing
 - - - Demolition
 - Proposed
 - Client Supply Furniture
 - CHR demise
 - Outside of scope

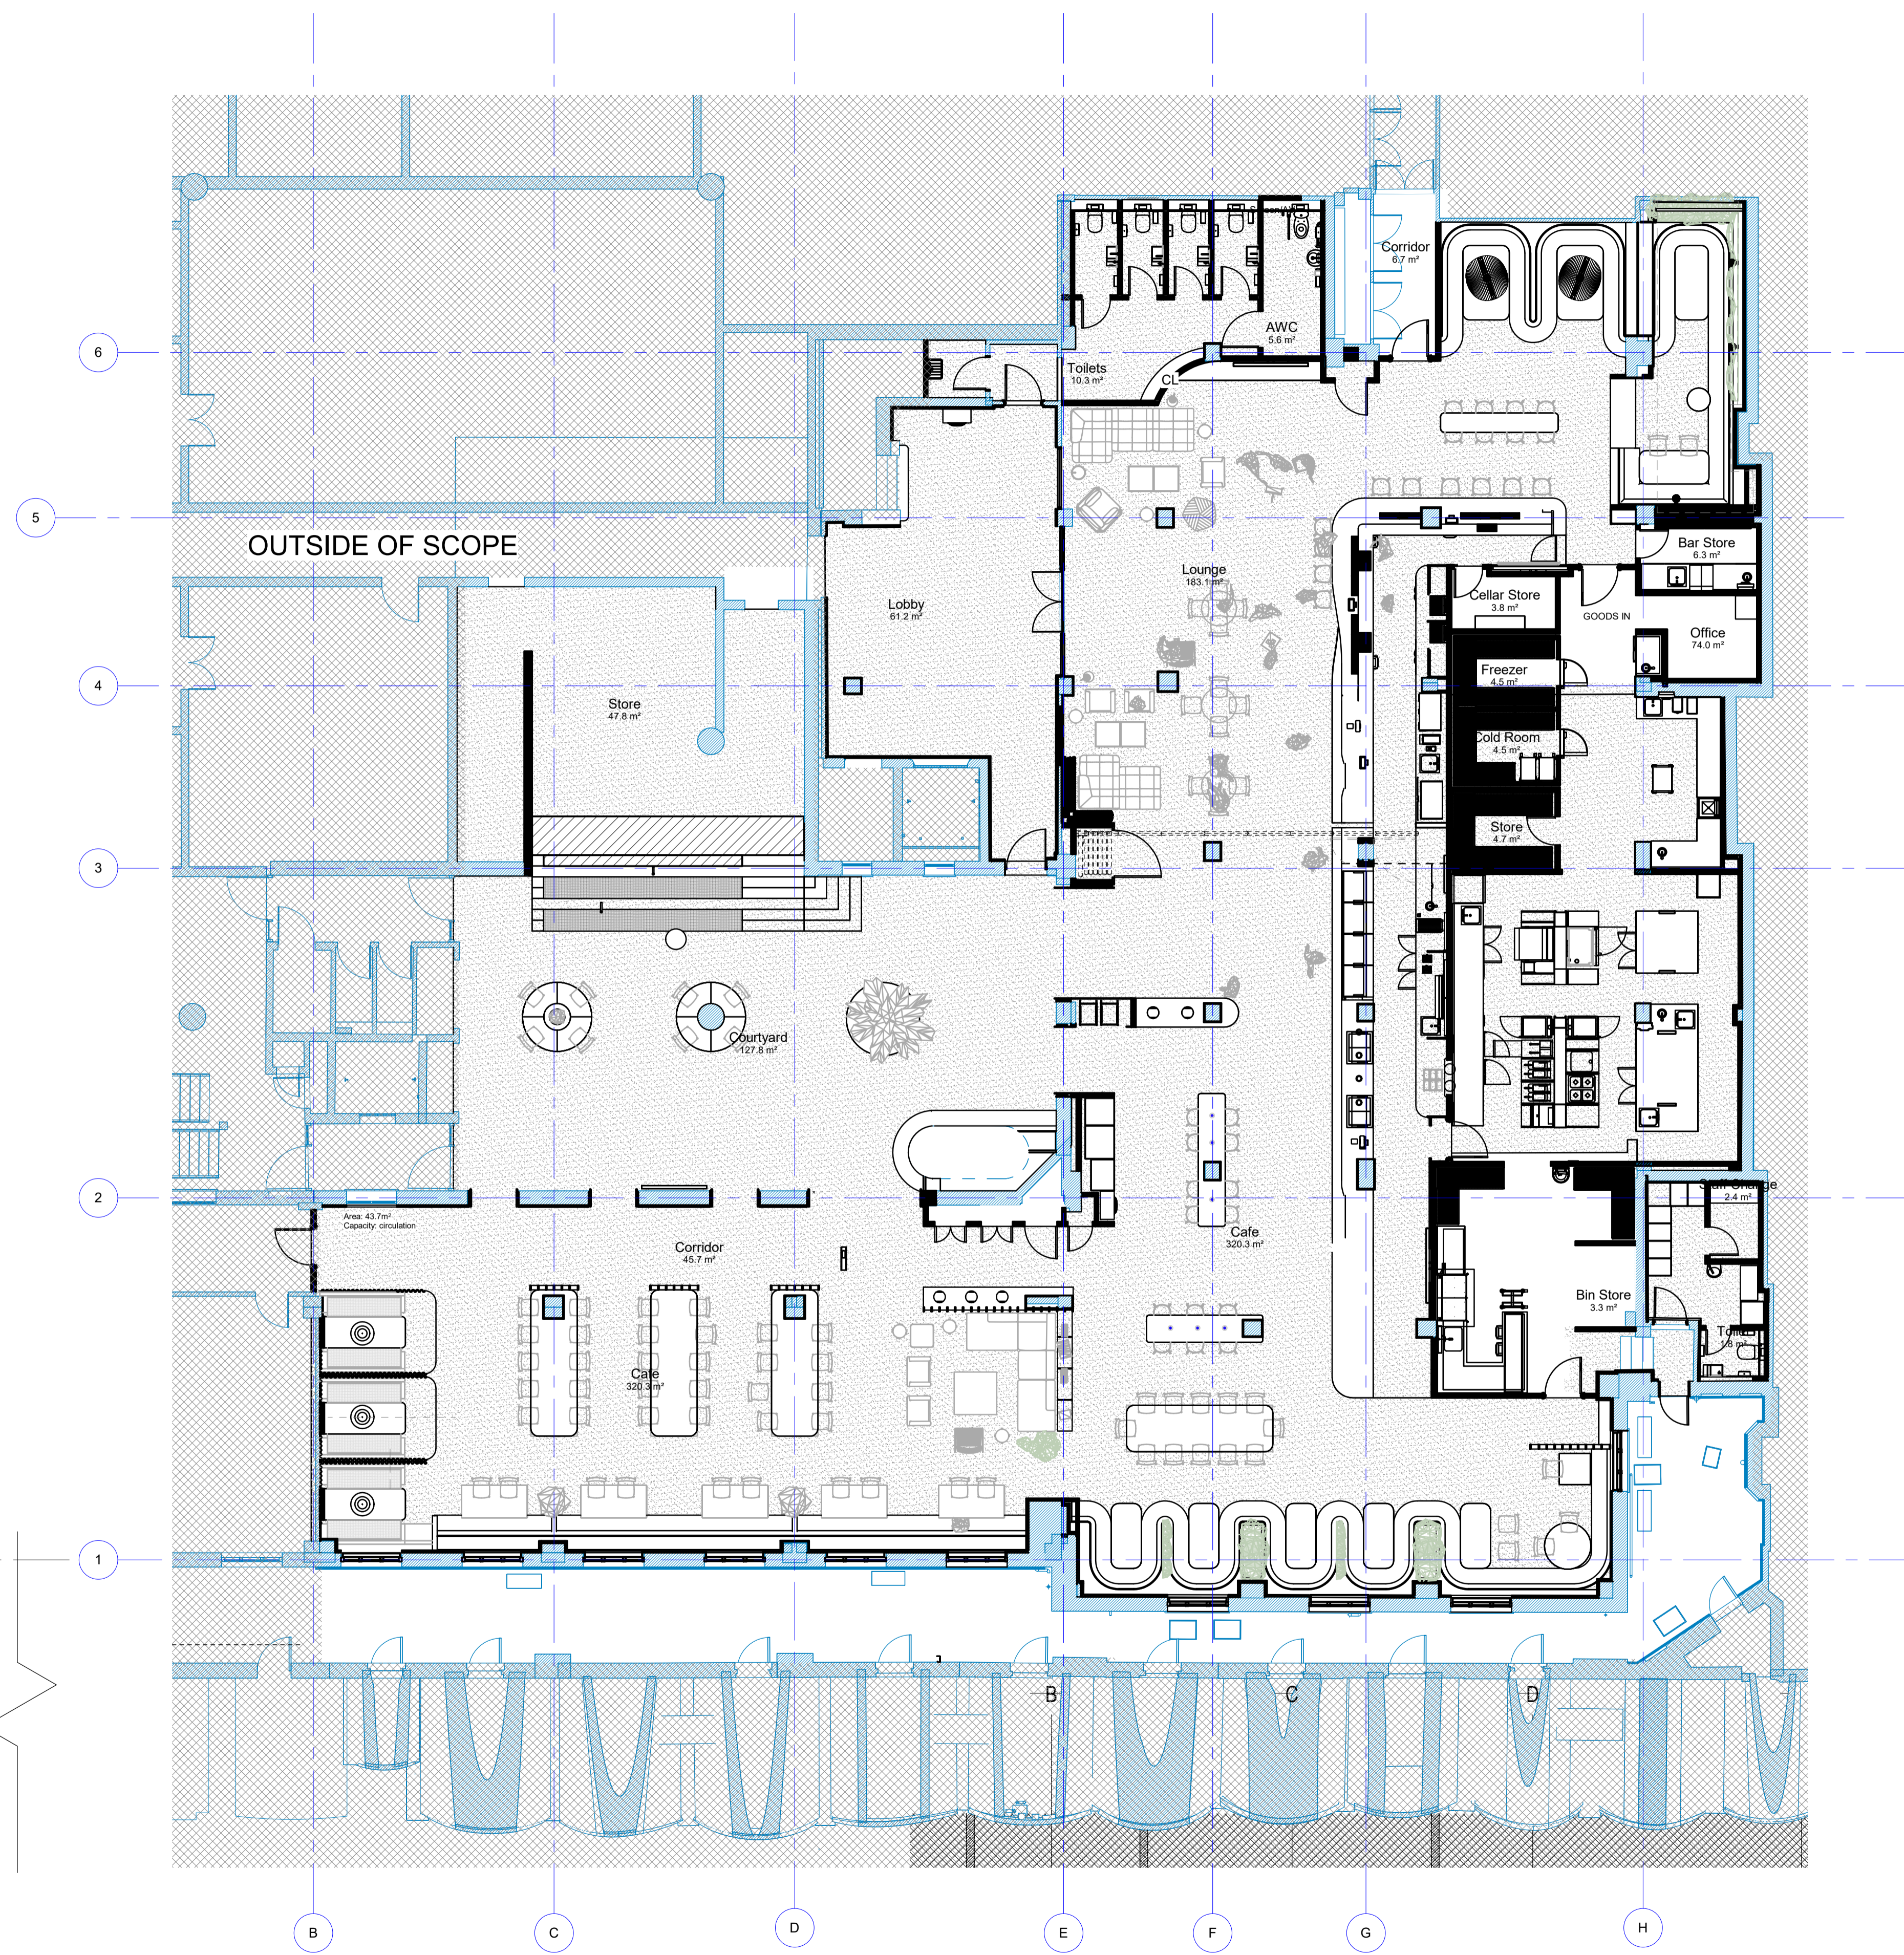

1 Proposed GA - Lower Ground Fire Escape Stair Copy 1
 1: 100

2 Proposed GA - Lower Ground Copy 1
 1: 100

REVISIONS	DATE/DRAWN
PR2 PRE APP	13/11/22 OR
PR1 STAGE 2 ISSUE	04/11/22 TR
A STAGE 2 DRAFT	26/10/22 TR

The Old School, Eton Street, London, SE1 8JL 020 7261 9577 rocktownsend.co.uk	PROJECT	LSHTM Social Space KS3D	Rock Townsend
	DRAWING TITLE	Proposed GA Plan	
		Lower Ground Floor	
DATE	OCT 22	DRAWN	PP
SCALE	1: 100	CHECK	Checker
STATUS	STAGE 3		
RT JOB NO.	RT22042	REVISION	PR2
DRAWING NO.	LSS-RTA-XX-LG-DR-A-00408		