



© Copyright Rock Townsend Architects LLP  
 All dimensions to be checked on site prior to commencement of works  
 Rock Townsend Architects LLP to be notified of any omissions or errors  
 THIS DRAWING IS NOT TO BE SCALED  
 SETTING OUT - NOTE FOR CONTRACTOR  
 It is the responsibility of the contractor to check all setting out information (levels, dimensions, co-ordinates, etc.) indicated on this drawing for the whole of the works prior to commencement of the works and record the results on a copy of this drawing. Rock Townsend Architects LLP shall be notified of any discrepancies and no work shall be commenced until further instructions are received in writing.

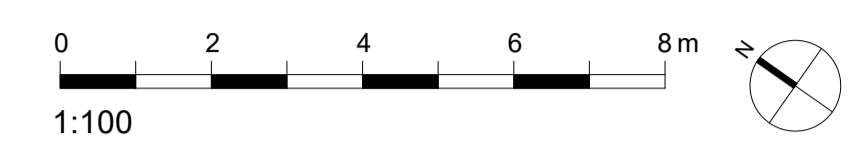

- Existing
- - - Demolition
- Proposed
- Client Supply Furniture
- CHR demise
- Outside of scope

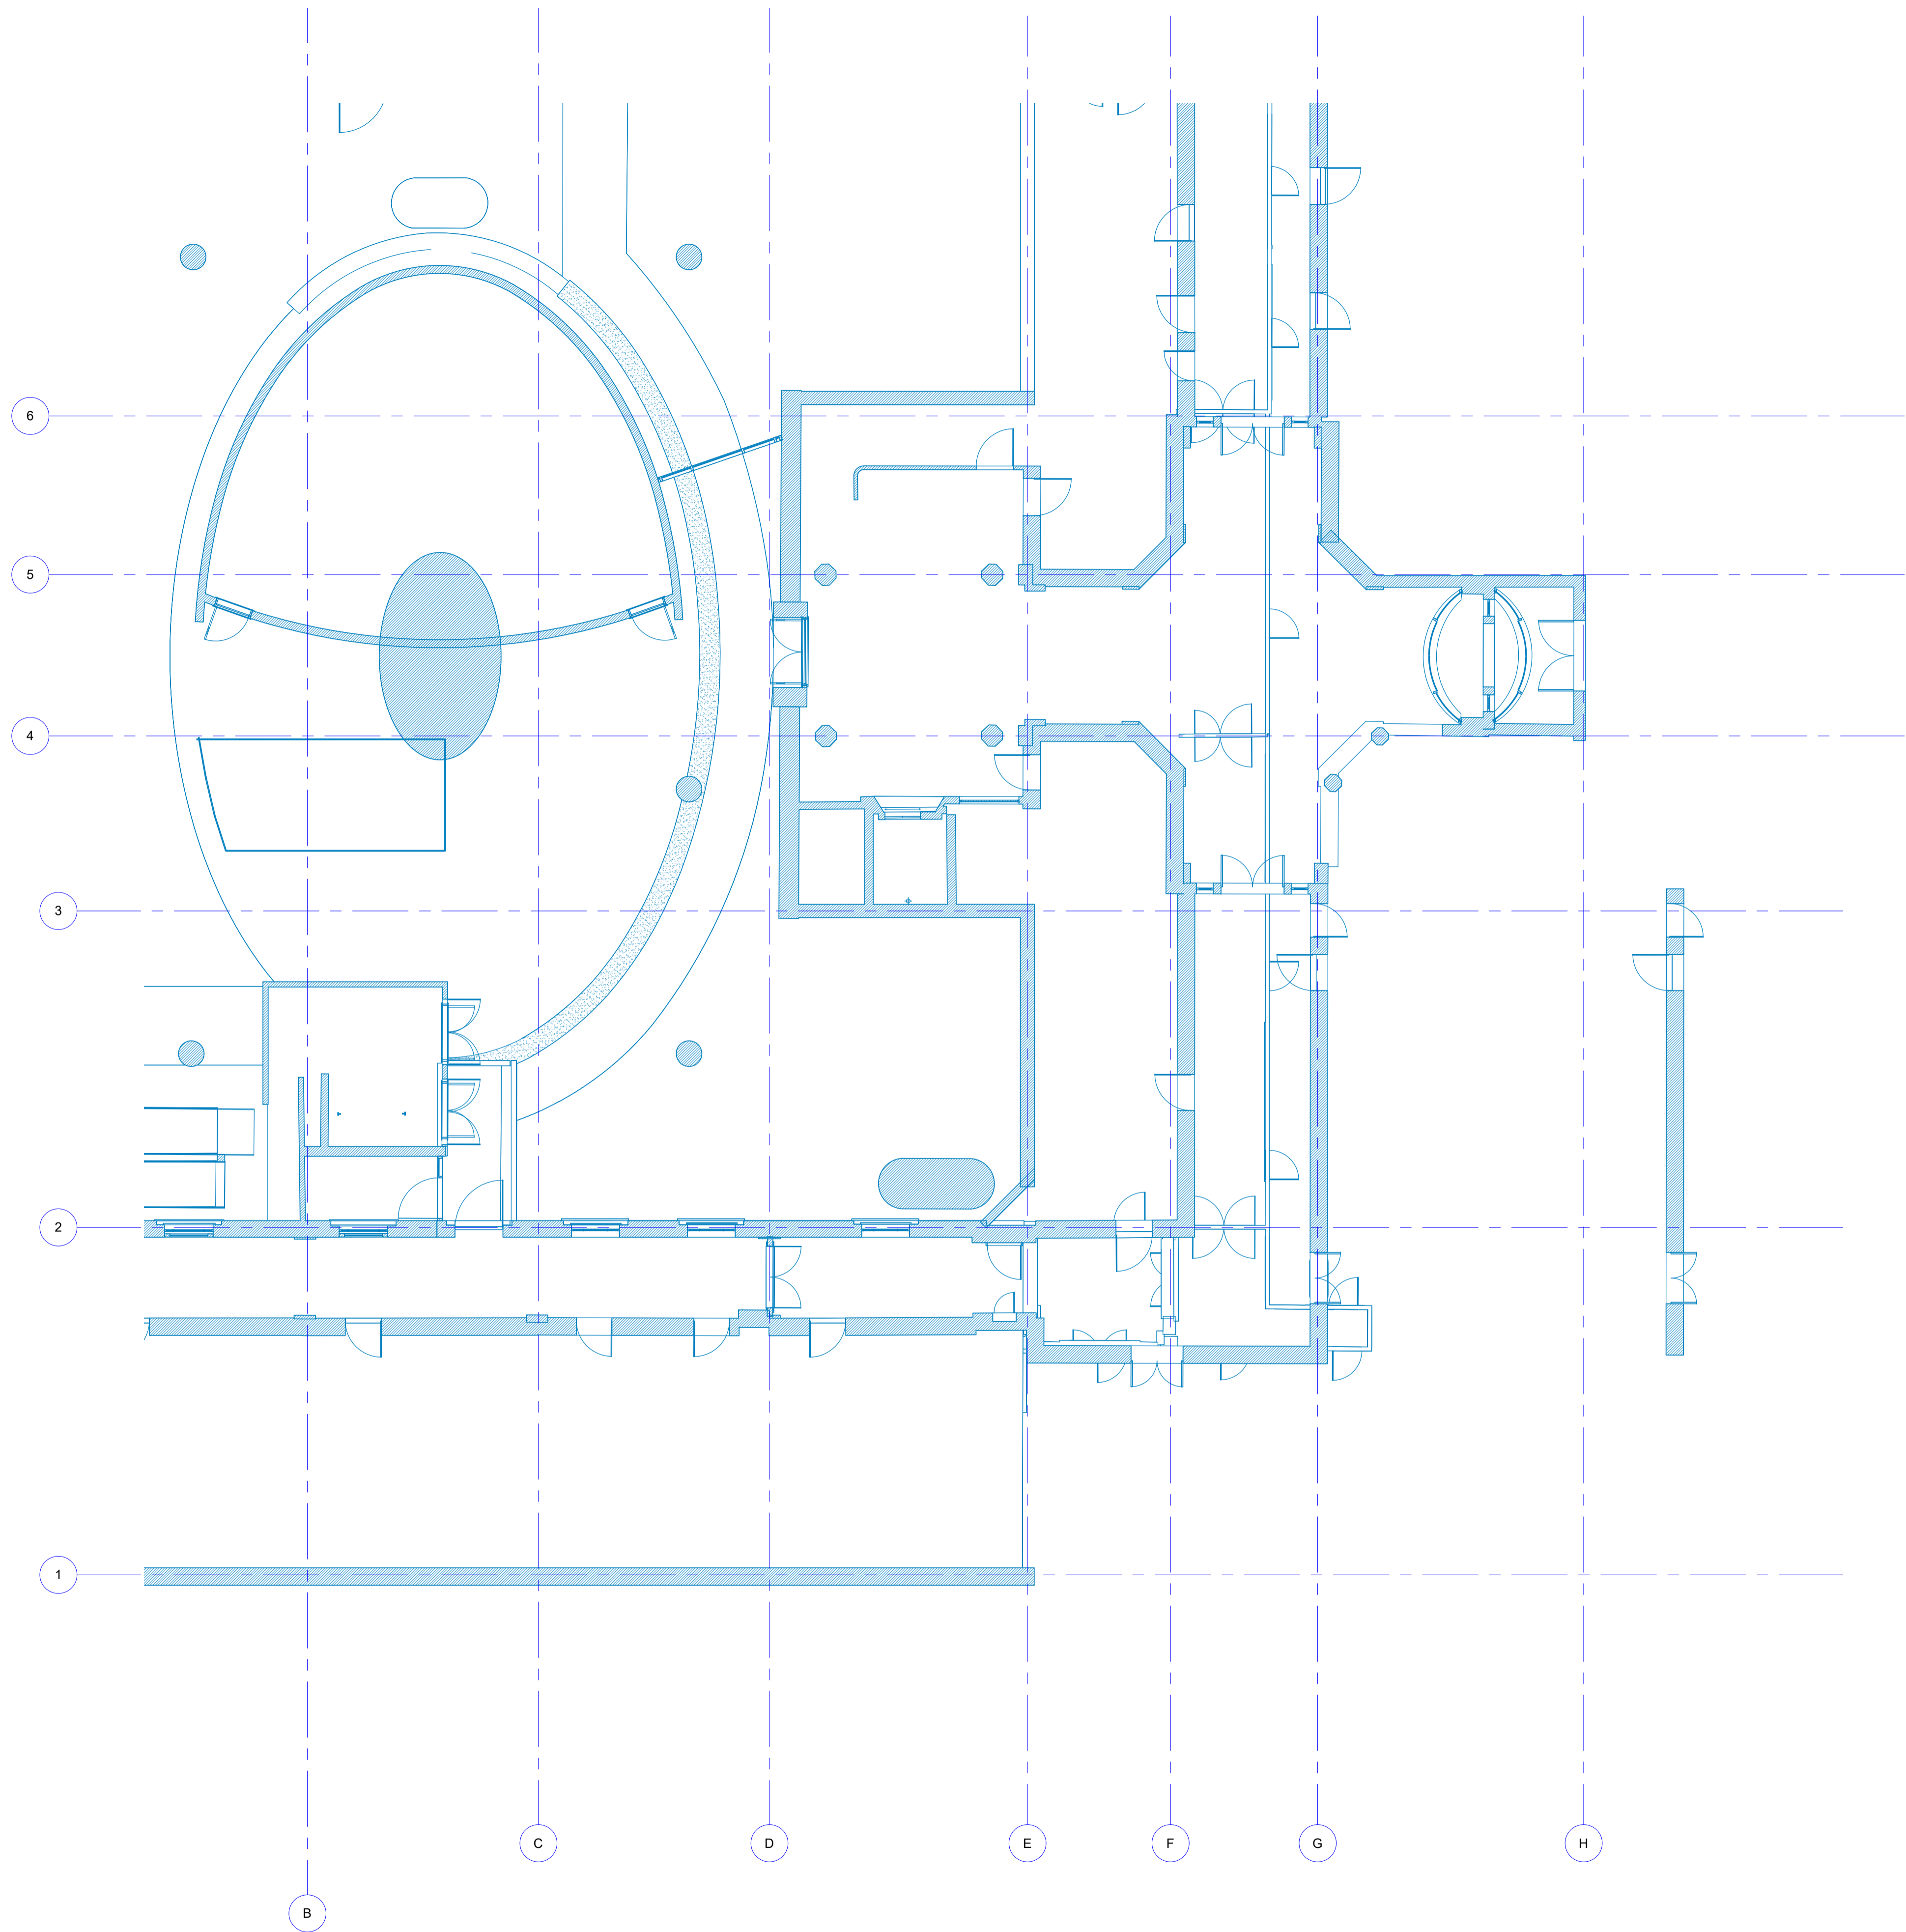

1 Ex RCP - Ground Floor  
 1:100

|       |                       |          |    |
|-------|-----------------------|----------|----|
| ST3_F | STAGE 3 ISSUE         | 10/03/23 | OR |
| PR2   | STAGE 2 ISSUE UPDATED | 13/01/23 | OR |
| PR1   | STAGE 2 ISSUE         | 04/11/22 | TR |

|  |                         |                         |         |               |
|--|-------------------------|-------------------------|---------|---------------|
| The Old School, Eton Street, London, SE1 8UE<br>rocktownsend.co.uk | PROJECT                 | LSHTM Social Space KS3D |         | Rock Townsend |
|  |                         | Keppel Street, WC1E 7HT |         |               |
|  | DRAWING TITLE           | Existing RCP            |         |               |
|  | Ground Floor            |                         |         |               |
| DATE   | OCT 22                  | DRAWN                   | PP      |               |
| SCALE  | 1:100 @ A1              | CHECK                   | Checker |               |
| STATUS   | STAGE 3                 |                         |         |               |
| RT JOB NO.   | RT22042                 | REVISION                | ST3_F   |               |
| DRAWING NO.  | LSS-RTA-XX-G-DR-A-00502 |                         |         |               |