



© Copyright Rock Townsend Architects LLP  
 All dimensions to be checked on site prior to commencement of works  
 Rock Townsend Architects LLP to be notified of any omissions or errors  
 THIS DRAWING IS NOT TO BE SCALED  
 SETTING OUT - NOTE FOR CONTRACTOR  
 It is the responsibility of the contractor to check all setting out information (levels, dimensions, co-ordinates, etc.) indicated on this drawing for the whole of the works prior to commencement of the works and record the results on a copy of this drawing. Rock Townsend Architects LLP shall be notified of any discrepancies and no work shall be commenced until further instructions are received in writing.

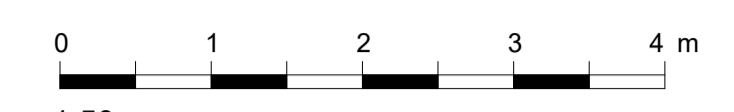


1:50  
 Please ensure printed at 100% for A1 or 50% for A3

- Existing fabric
- Demolition
- Proposed
- Outside of scope

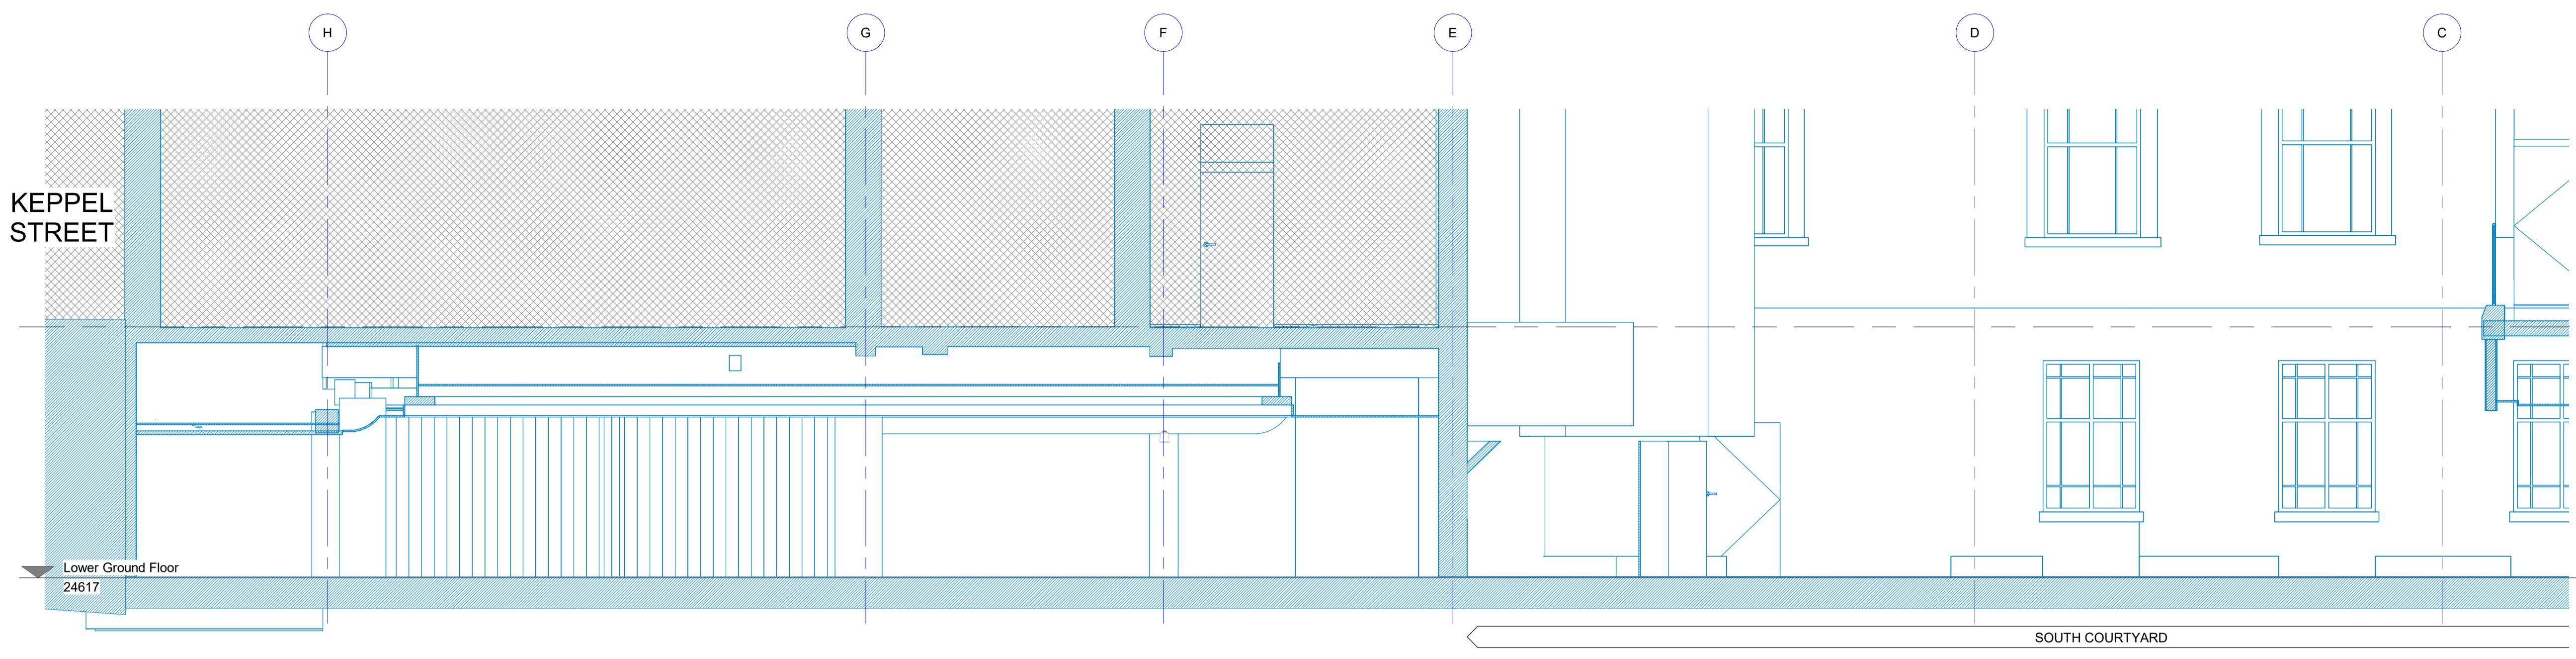


1 Existing - Section AA  
 1 : 50

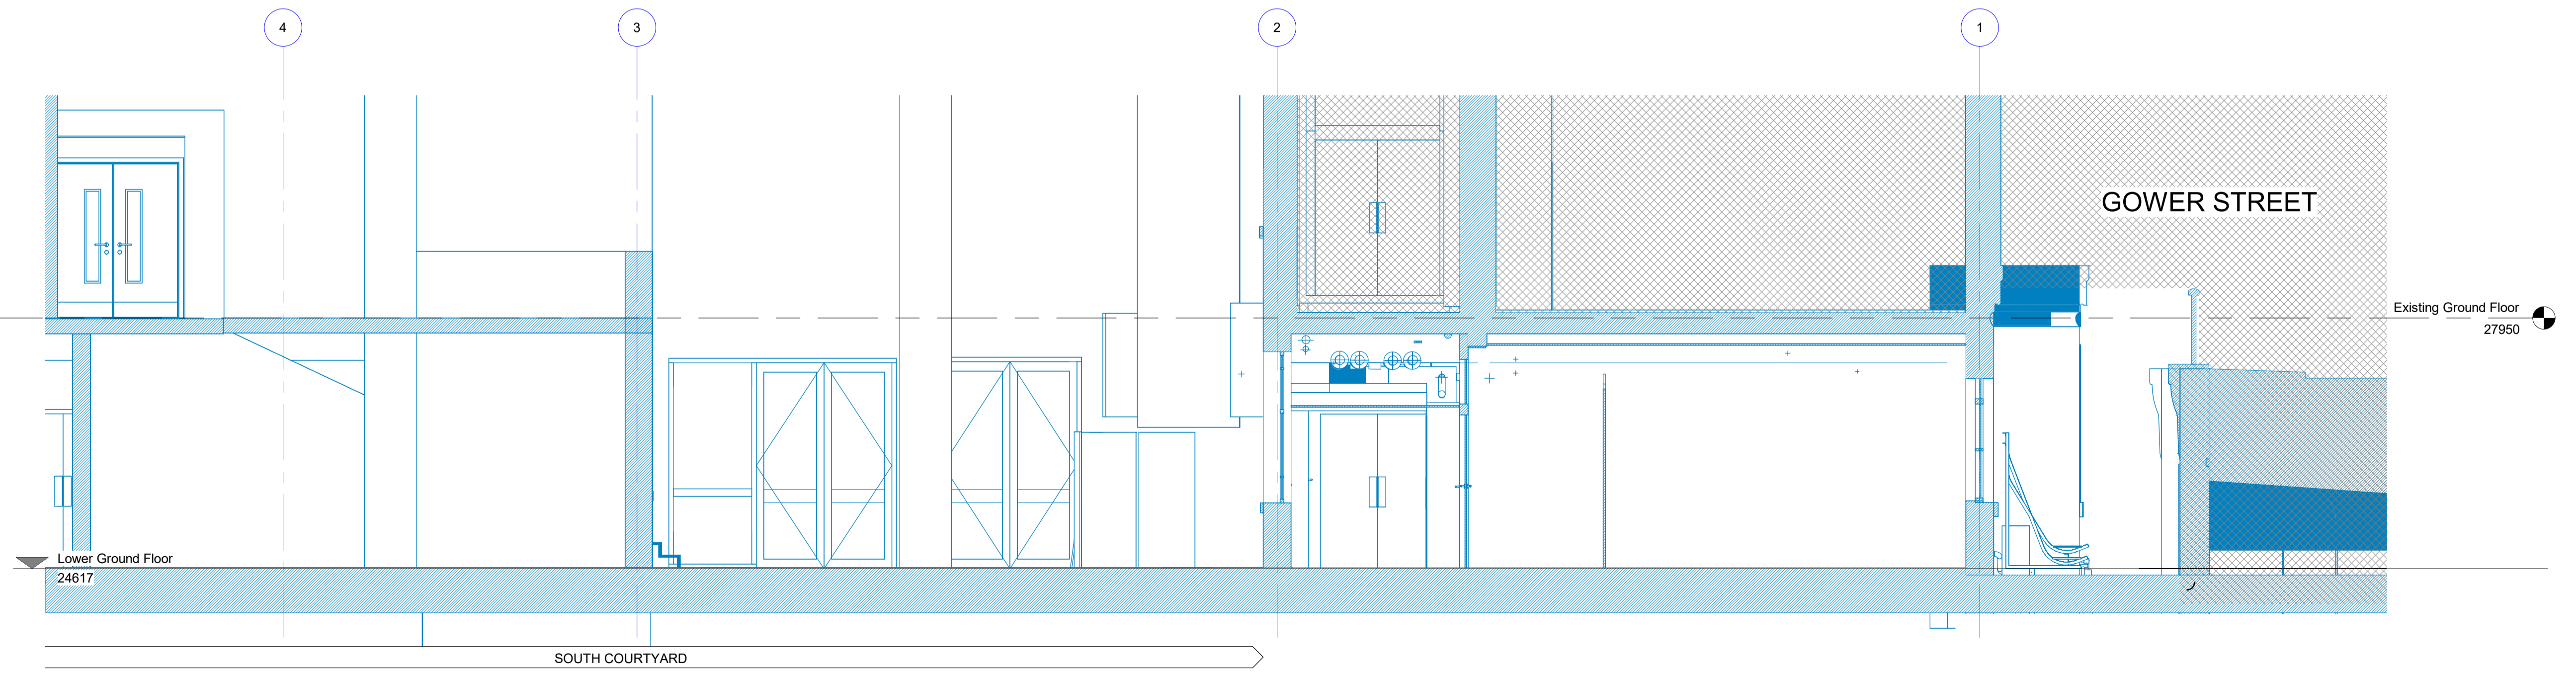

2 Existing - Section BB  
 1 : 50

ST3_F	STAGE 3 ISSUE	10/03/23	OR
ST3	STAGE 3 DRAFT	24/02/23	OR
PR1	PRE APP	13/01/23	OR
REVISIONS			DATE/DRAWN

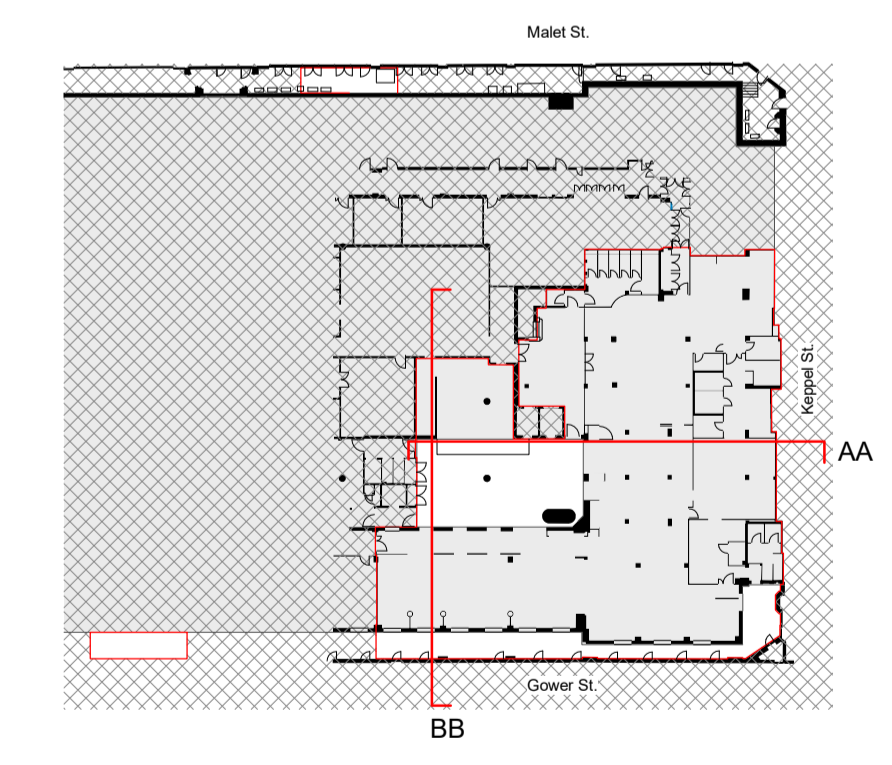

Key Plan

PROJECT	LSHTM Social Space KS3D		
	Keppel Street, WC1E 7HT		
DRAWING TITLE	Existing		
	Long Sections		
DATE	OCT 22	DRAWN	OR
SCALE	As indicated	@ A1	CHECK Checker
STATUS	STAGE 3		
RT JOB NO.	RT22042	REVISION	ST3_F
DRAWING NO.	LSS-RTA-XX-XX-DR-A-00801		

The Old School, Eton Street, London, SE1 8UE  
 020 7261 9577  
 rocktownsend.co.uk

Rock Townsend